





1 EXTERIOR OVERALL WEST ELEVATION
AE001 AE203 SCALE: 1/8" = 1'-0"

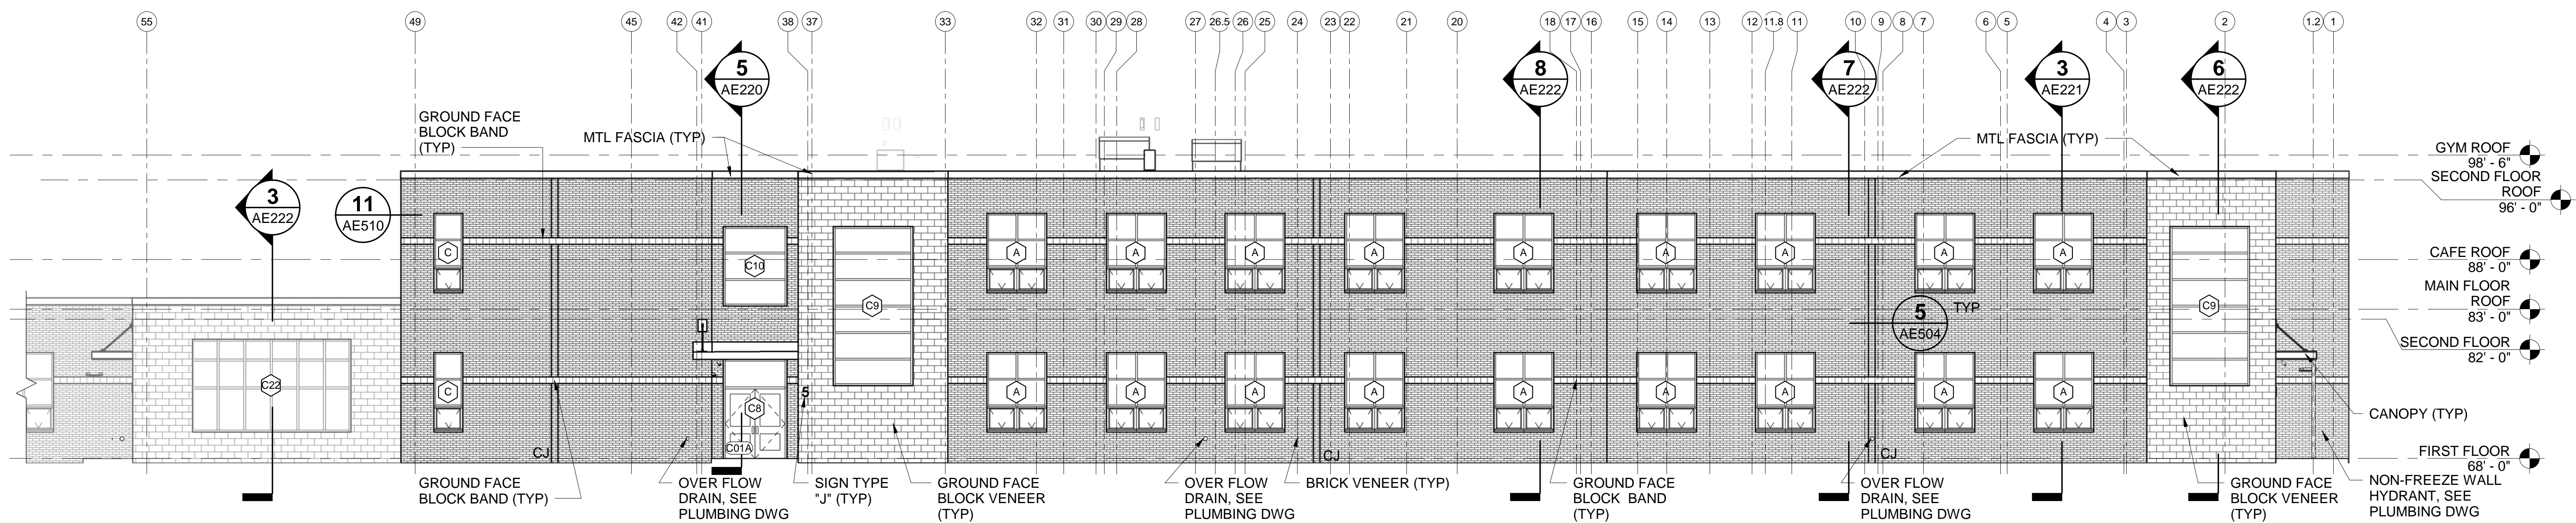

2 EXTERIOR NORTH ELEVATION C WING EAST END
AE001 AE203 SCALE: 1/8" = 1'-0"

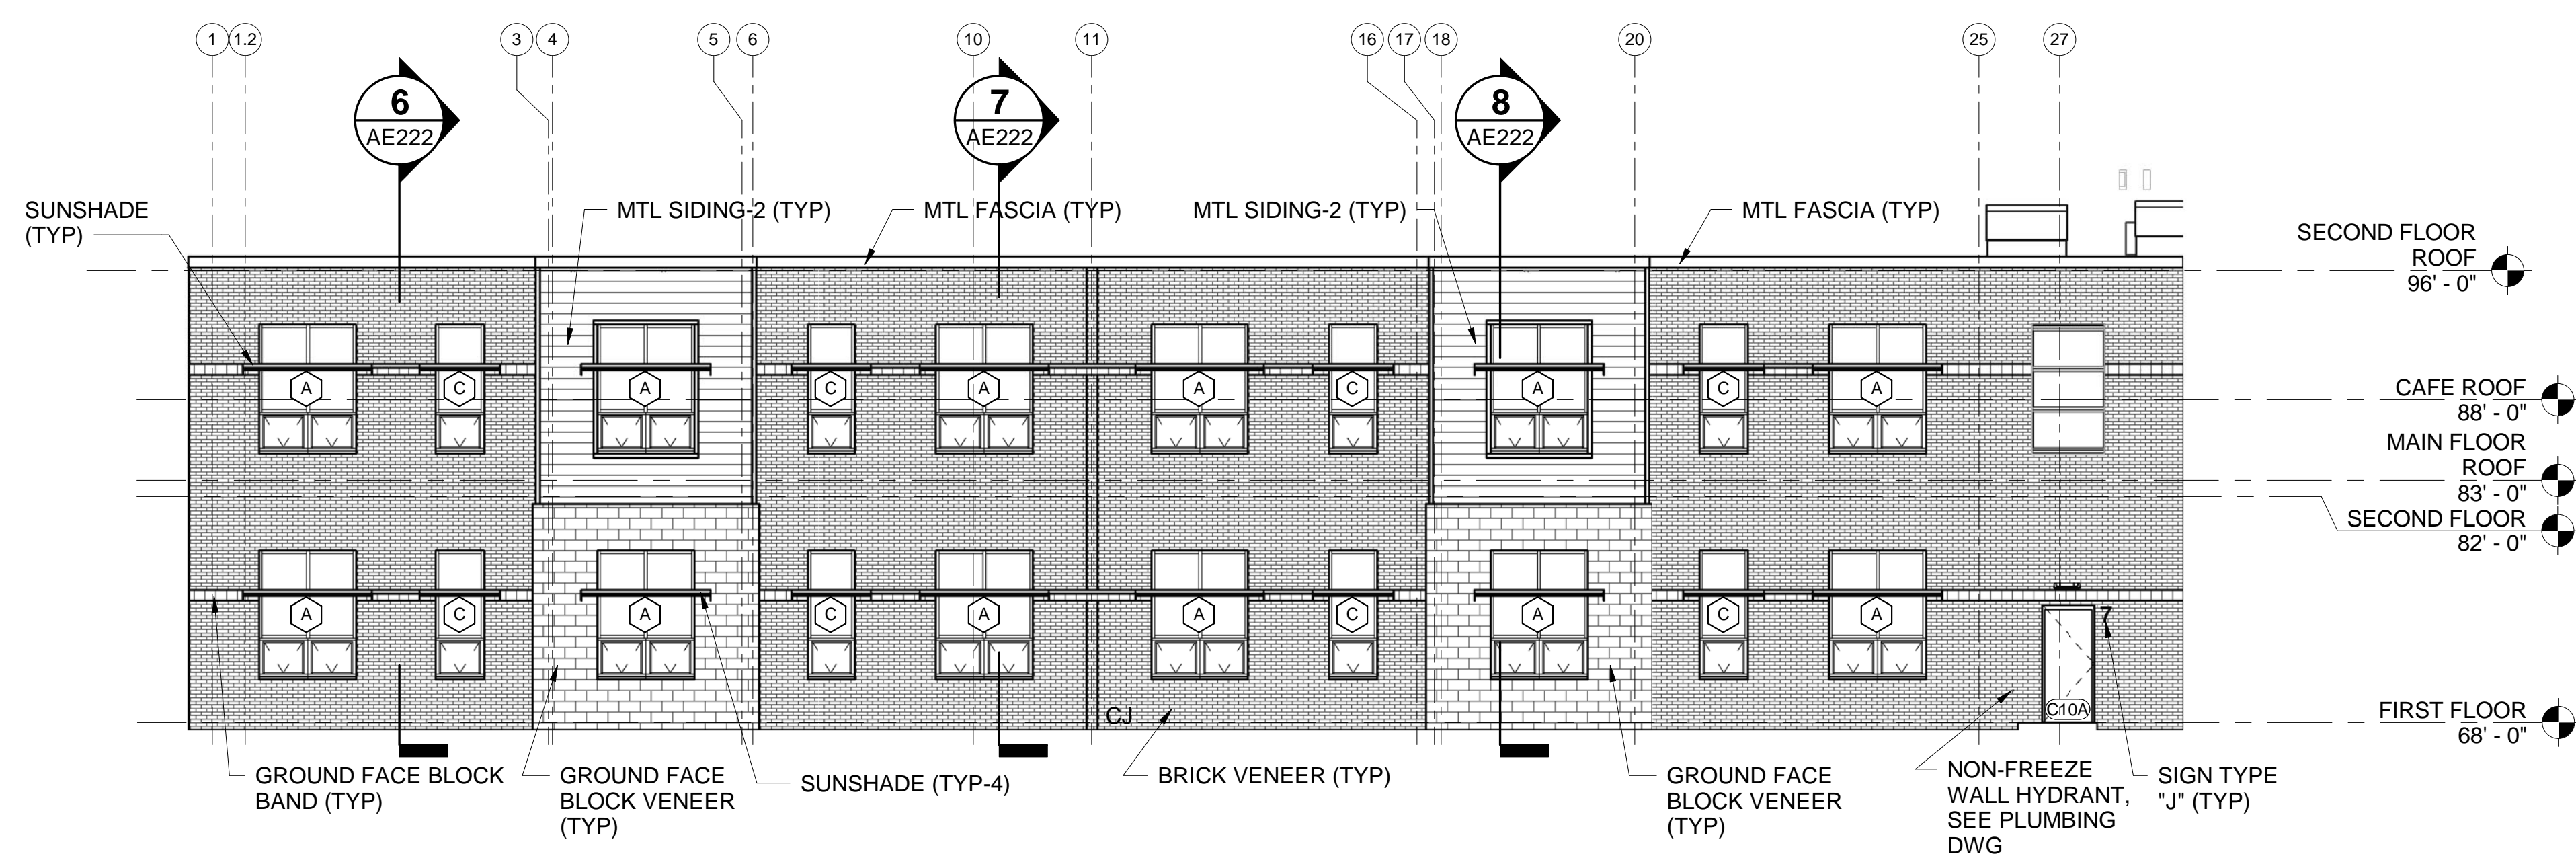

3 EXTERIOR SOUTH ELEVATION C WING
AE001 AE203 SCALE: 1/8" = 1'-0"

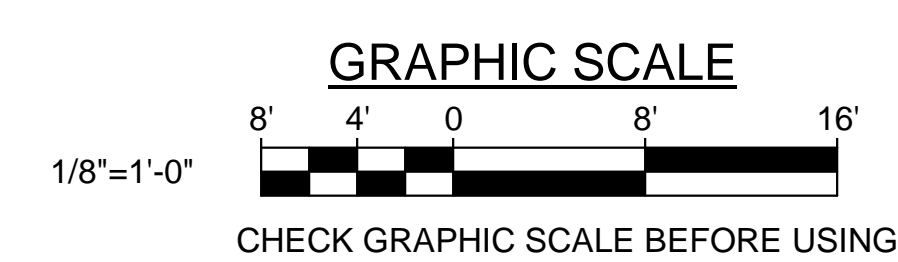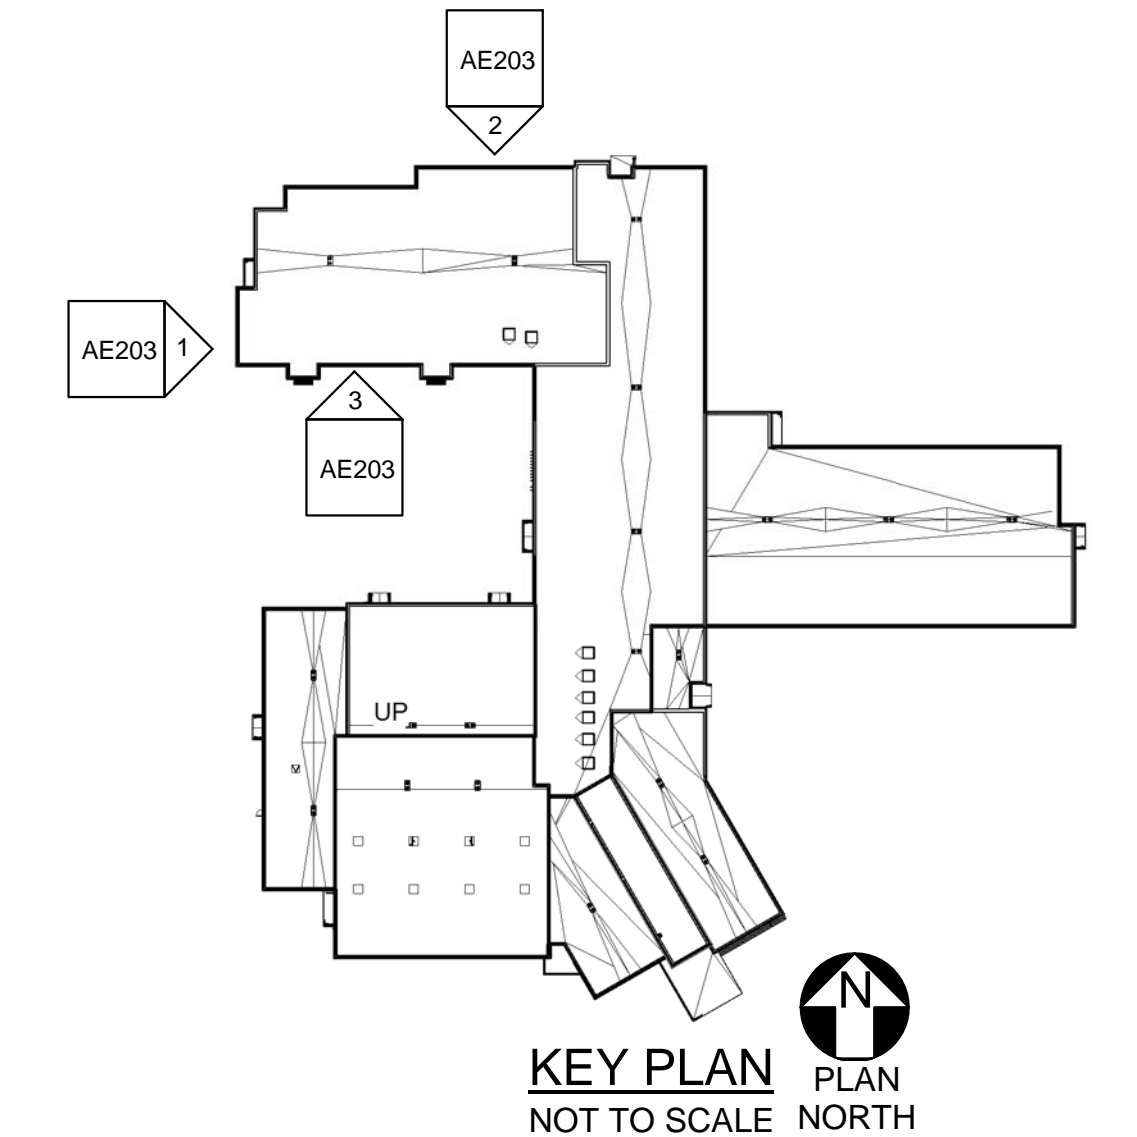

STATE OF MAINE PUBLIC SCHOOL PROJECT	
TITLE: PORTLAND PUBLIC SCHOOLS NEW FRED P. HALL ELEMENTARY SCHOOL LOCATION: 23 ORONO ROAD, PORTLAND, ME	
TITLE THIS DWG: BUILDING ELEVATIONS	
	DRAWN BY: DEM CHECK BY: TGB
NO. DATE DESCRIPTION REVISIONS	BY NO. DATE 03/17/17
OAK POINT ASSOCIATES 231 Main Street, Biddeford, Maine 04005	
DRAWING NO. AE203 SHEET NO. 137 OF 312	