




**1 WALL SECTION VESTIBULE A01**  
 AE001/AE310 SCALE: 3/4" = 1'-0"

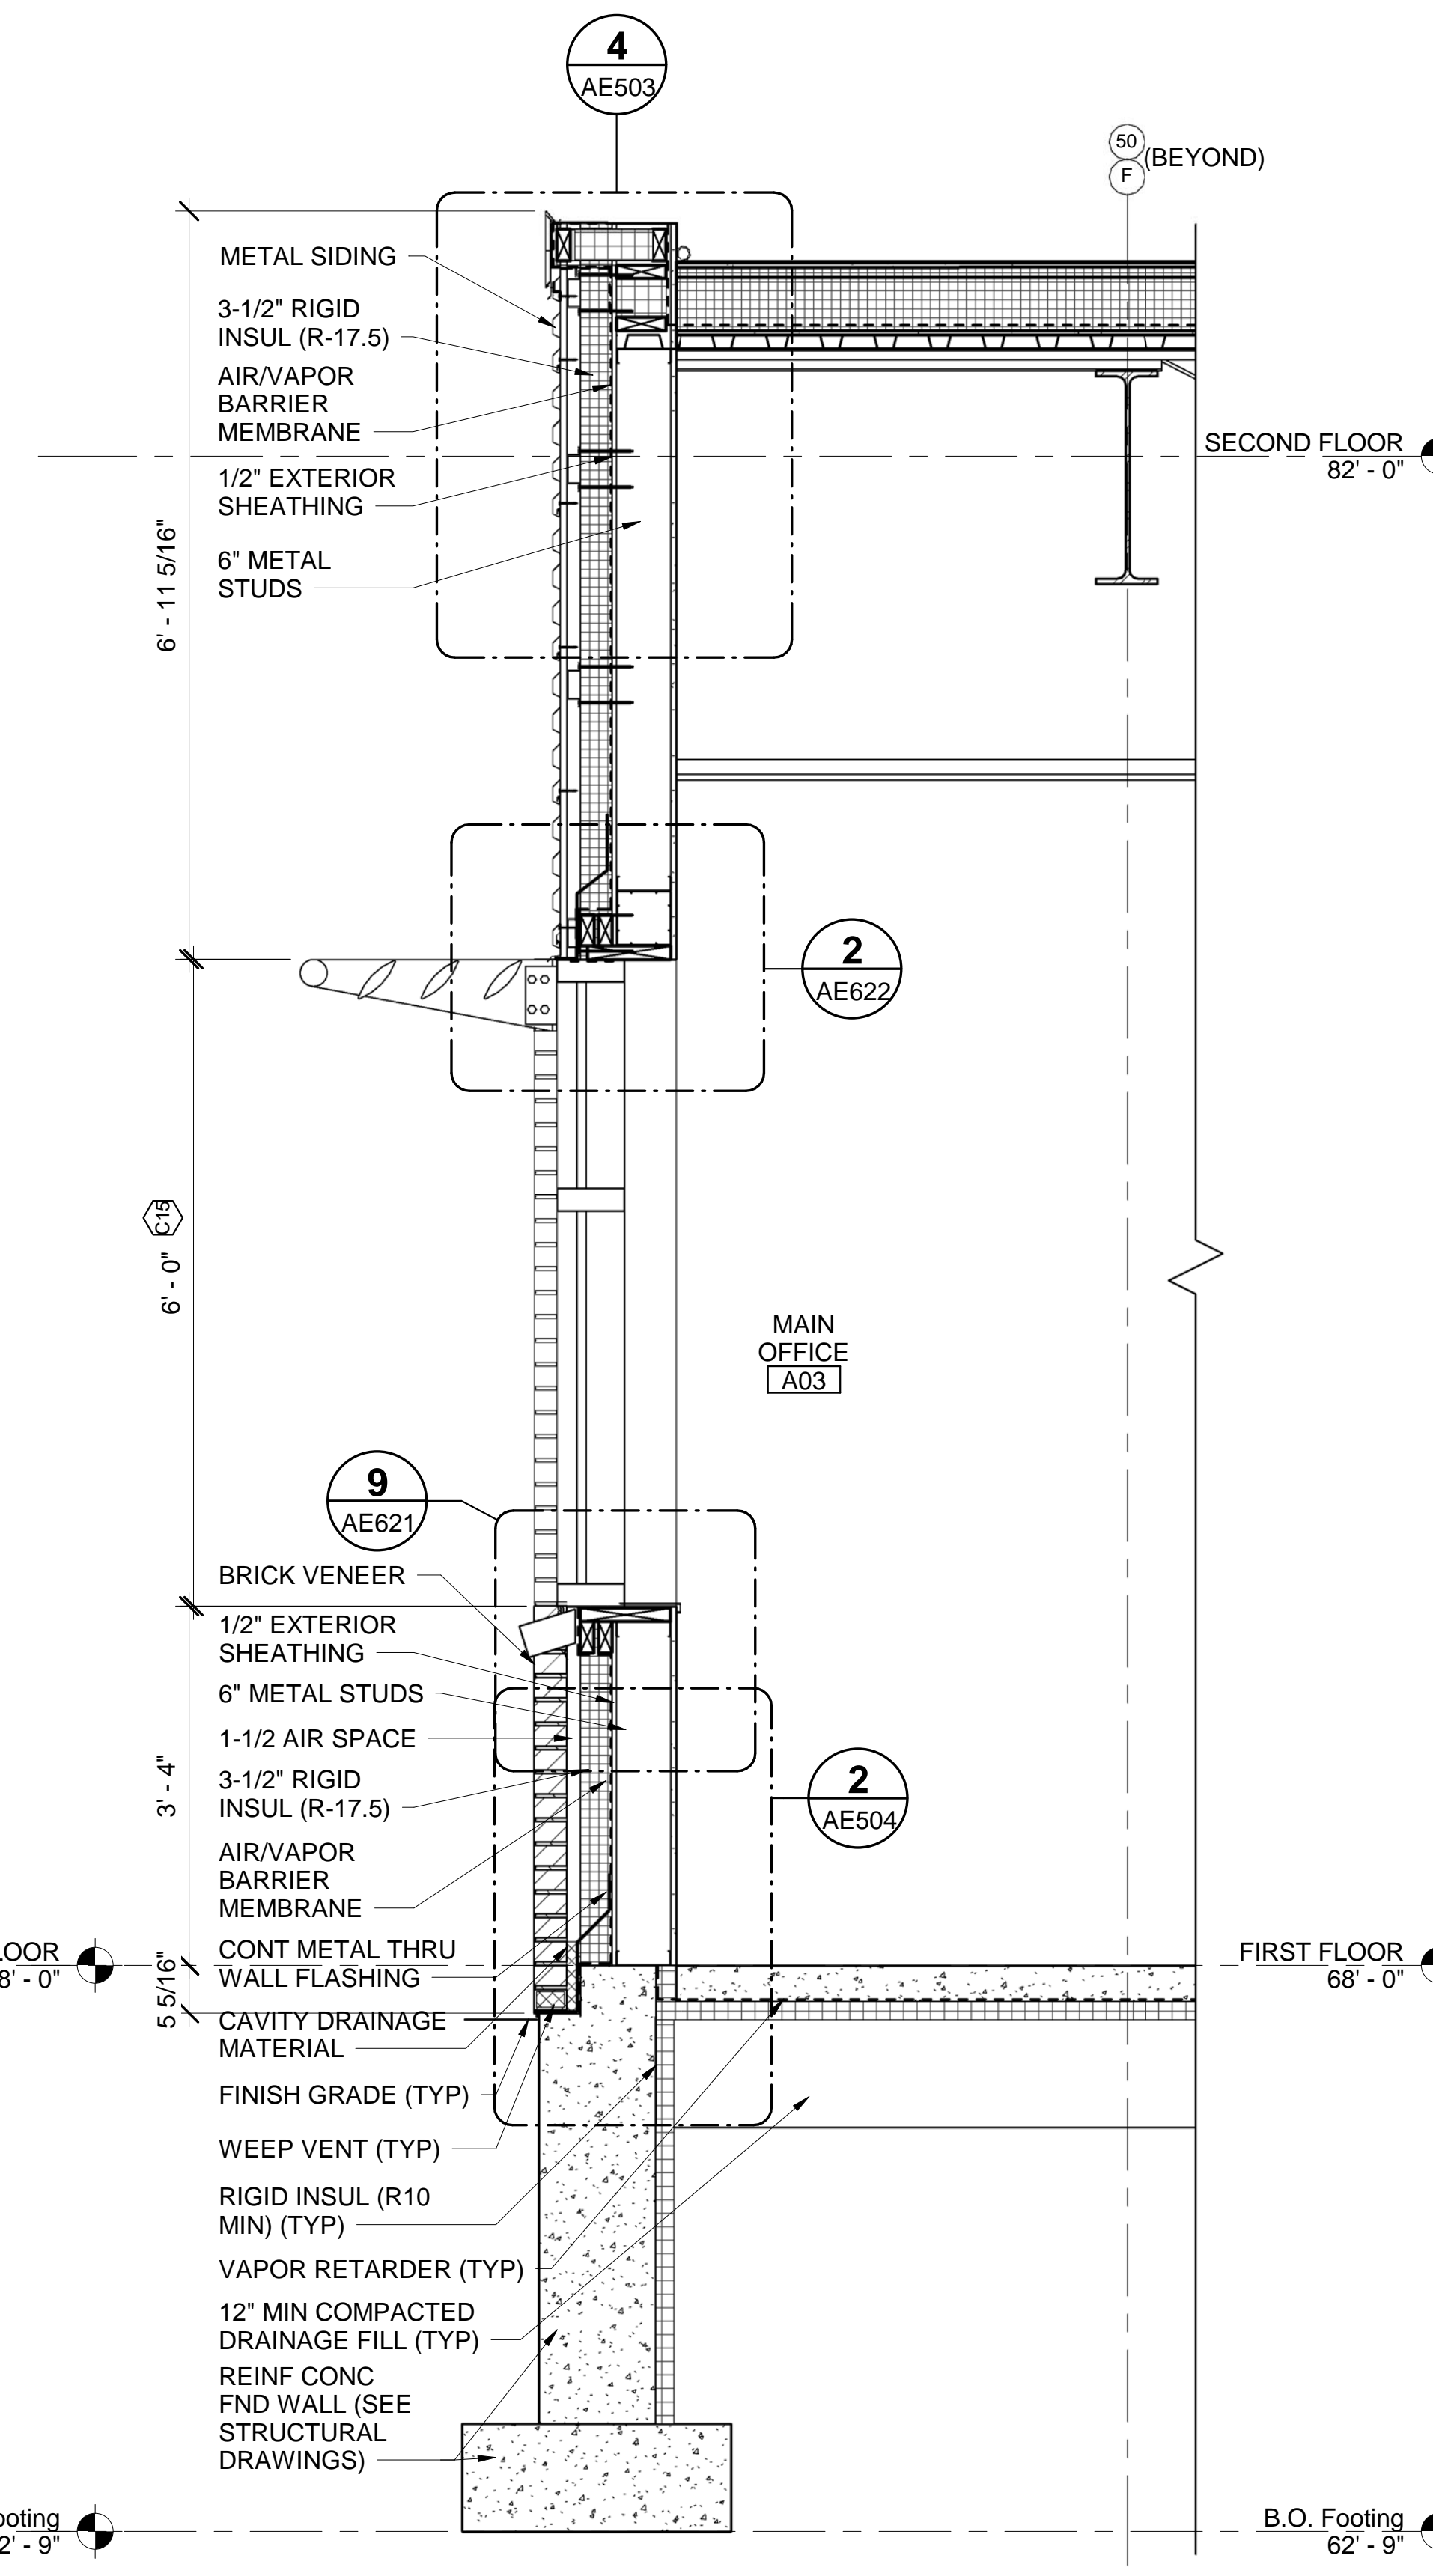

**2 WALL SECTION MAIN OFFICE A03**  
 AE001/AE310 SCALE: 3/4" = 1'-0"

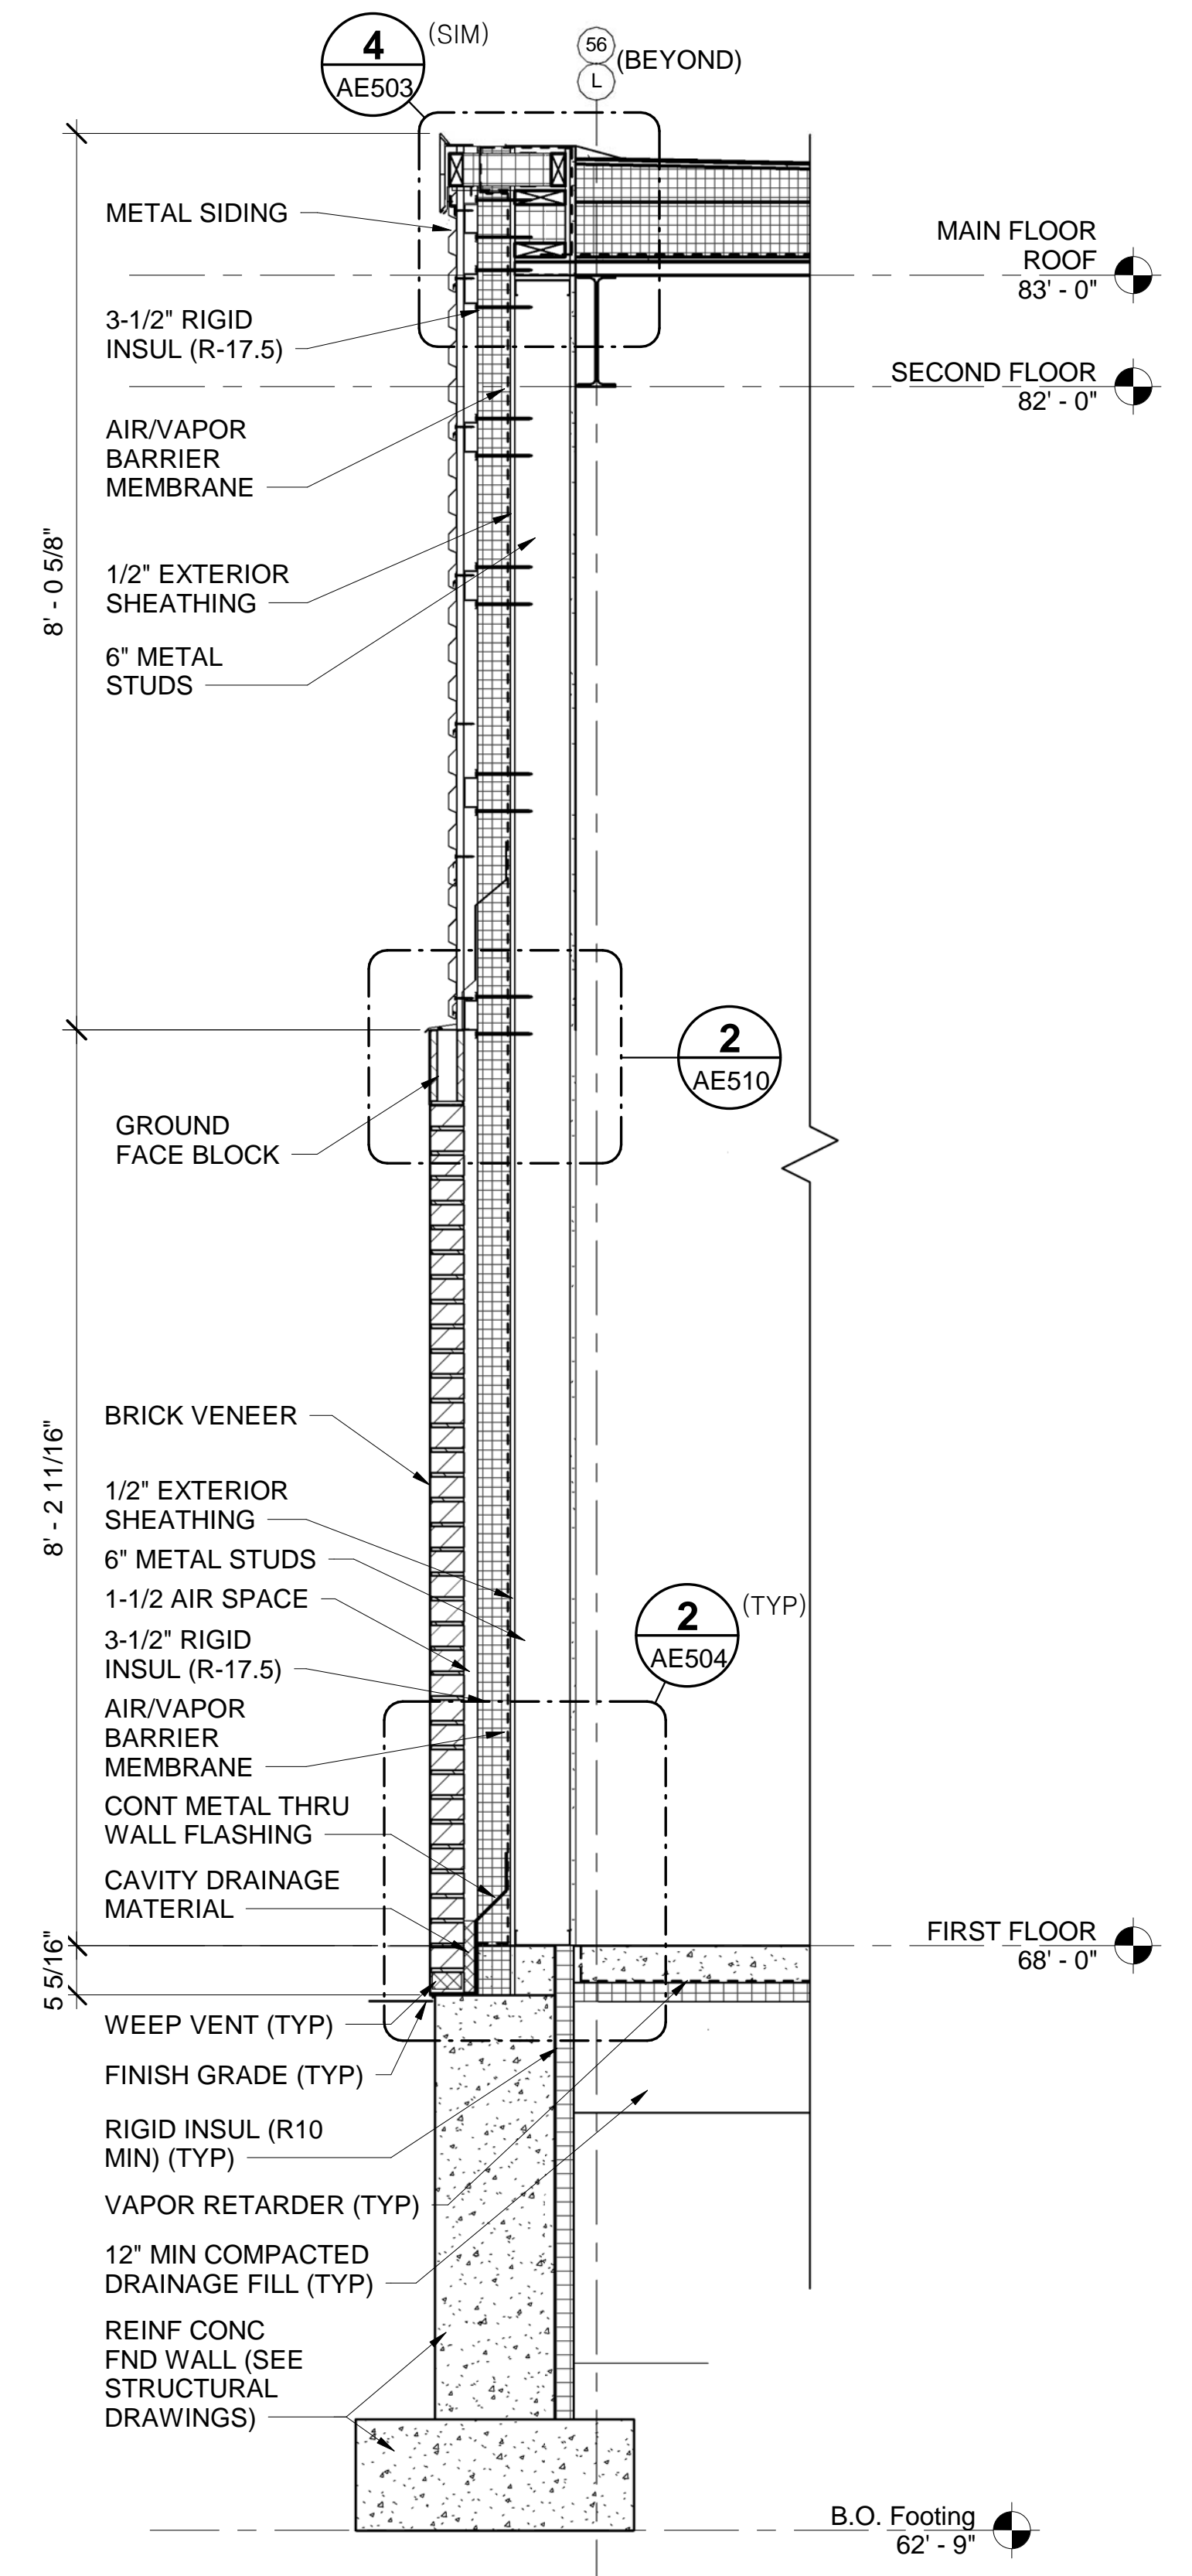

**3 WALL SECTION MAIN OFFICE A03**  
 AE001/AE310 SCALE: 3/4" = 1'-0"

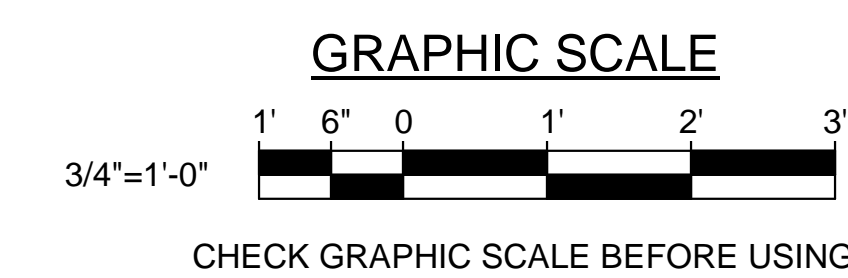

		<b>STATE OF MAINE</b> <b>PUBLIC SCHOOL PROJECT</b> TITLE: PORTLAND PUBLIC SCHOOLS NEW FRED P. HALL ELEMENTARY SCHOOL LOCATION: 23 ORONO ROAD, PORTLAND, ME TITLE THIS DWG: WALL SECTIONS	
		DRAWN BY: CET CHECK BY: TGB	OAK POINT ASSOCIATES AE310 SHEET NO. 141 OF 312
NO. DATE	DESCRIPTION	BY	DATE
	REVISIONS		03/17/17