




1 WALL SECTION OFFICE A17
 AE001 AE312 SCALE: 3/4" = 1'-0"

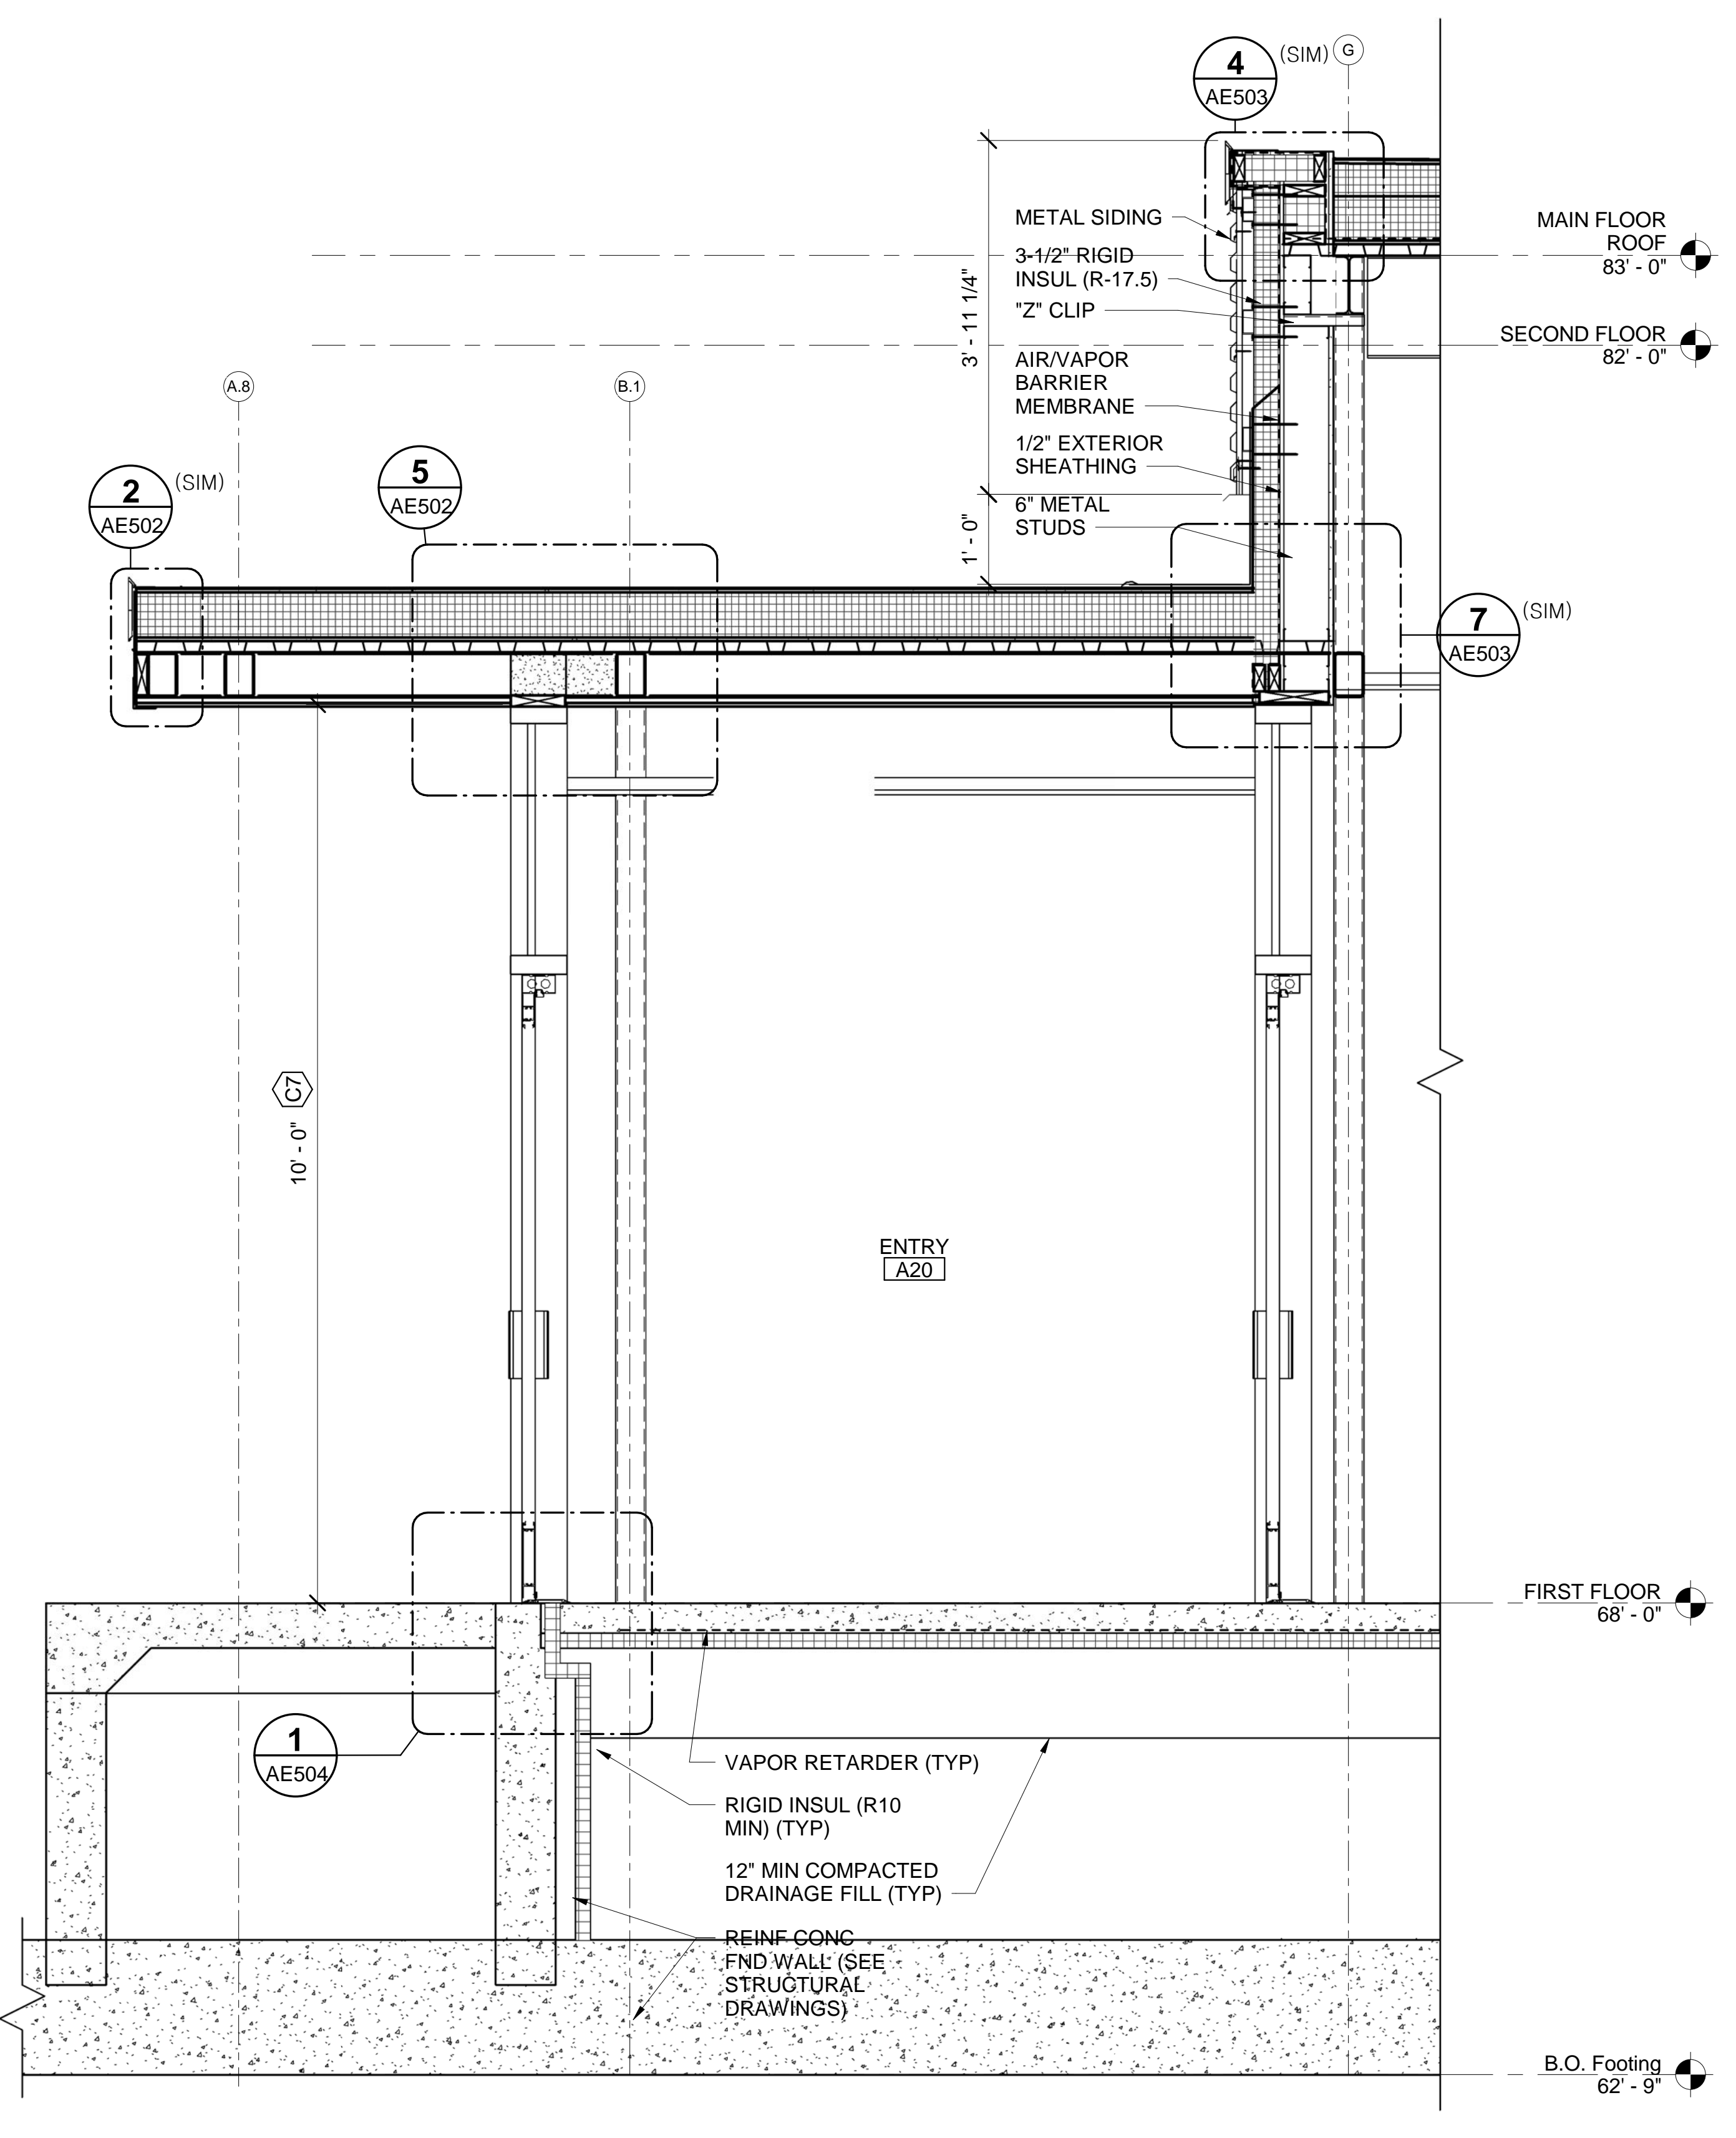


2 WALL SECTION ENTRY A20
 AE001 AE312 SCALE: 3/4" = 1'-0"

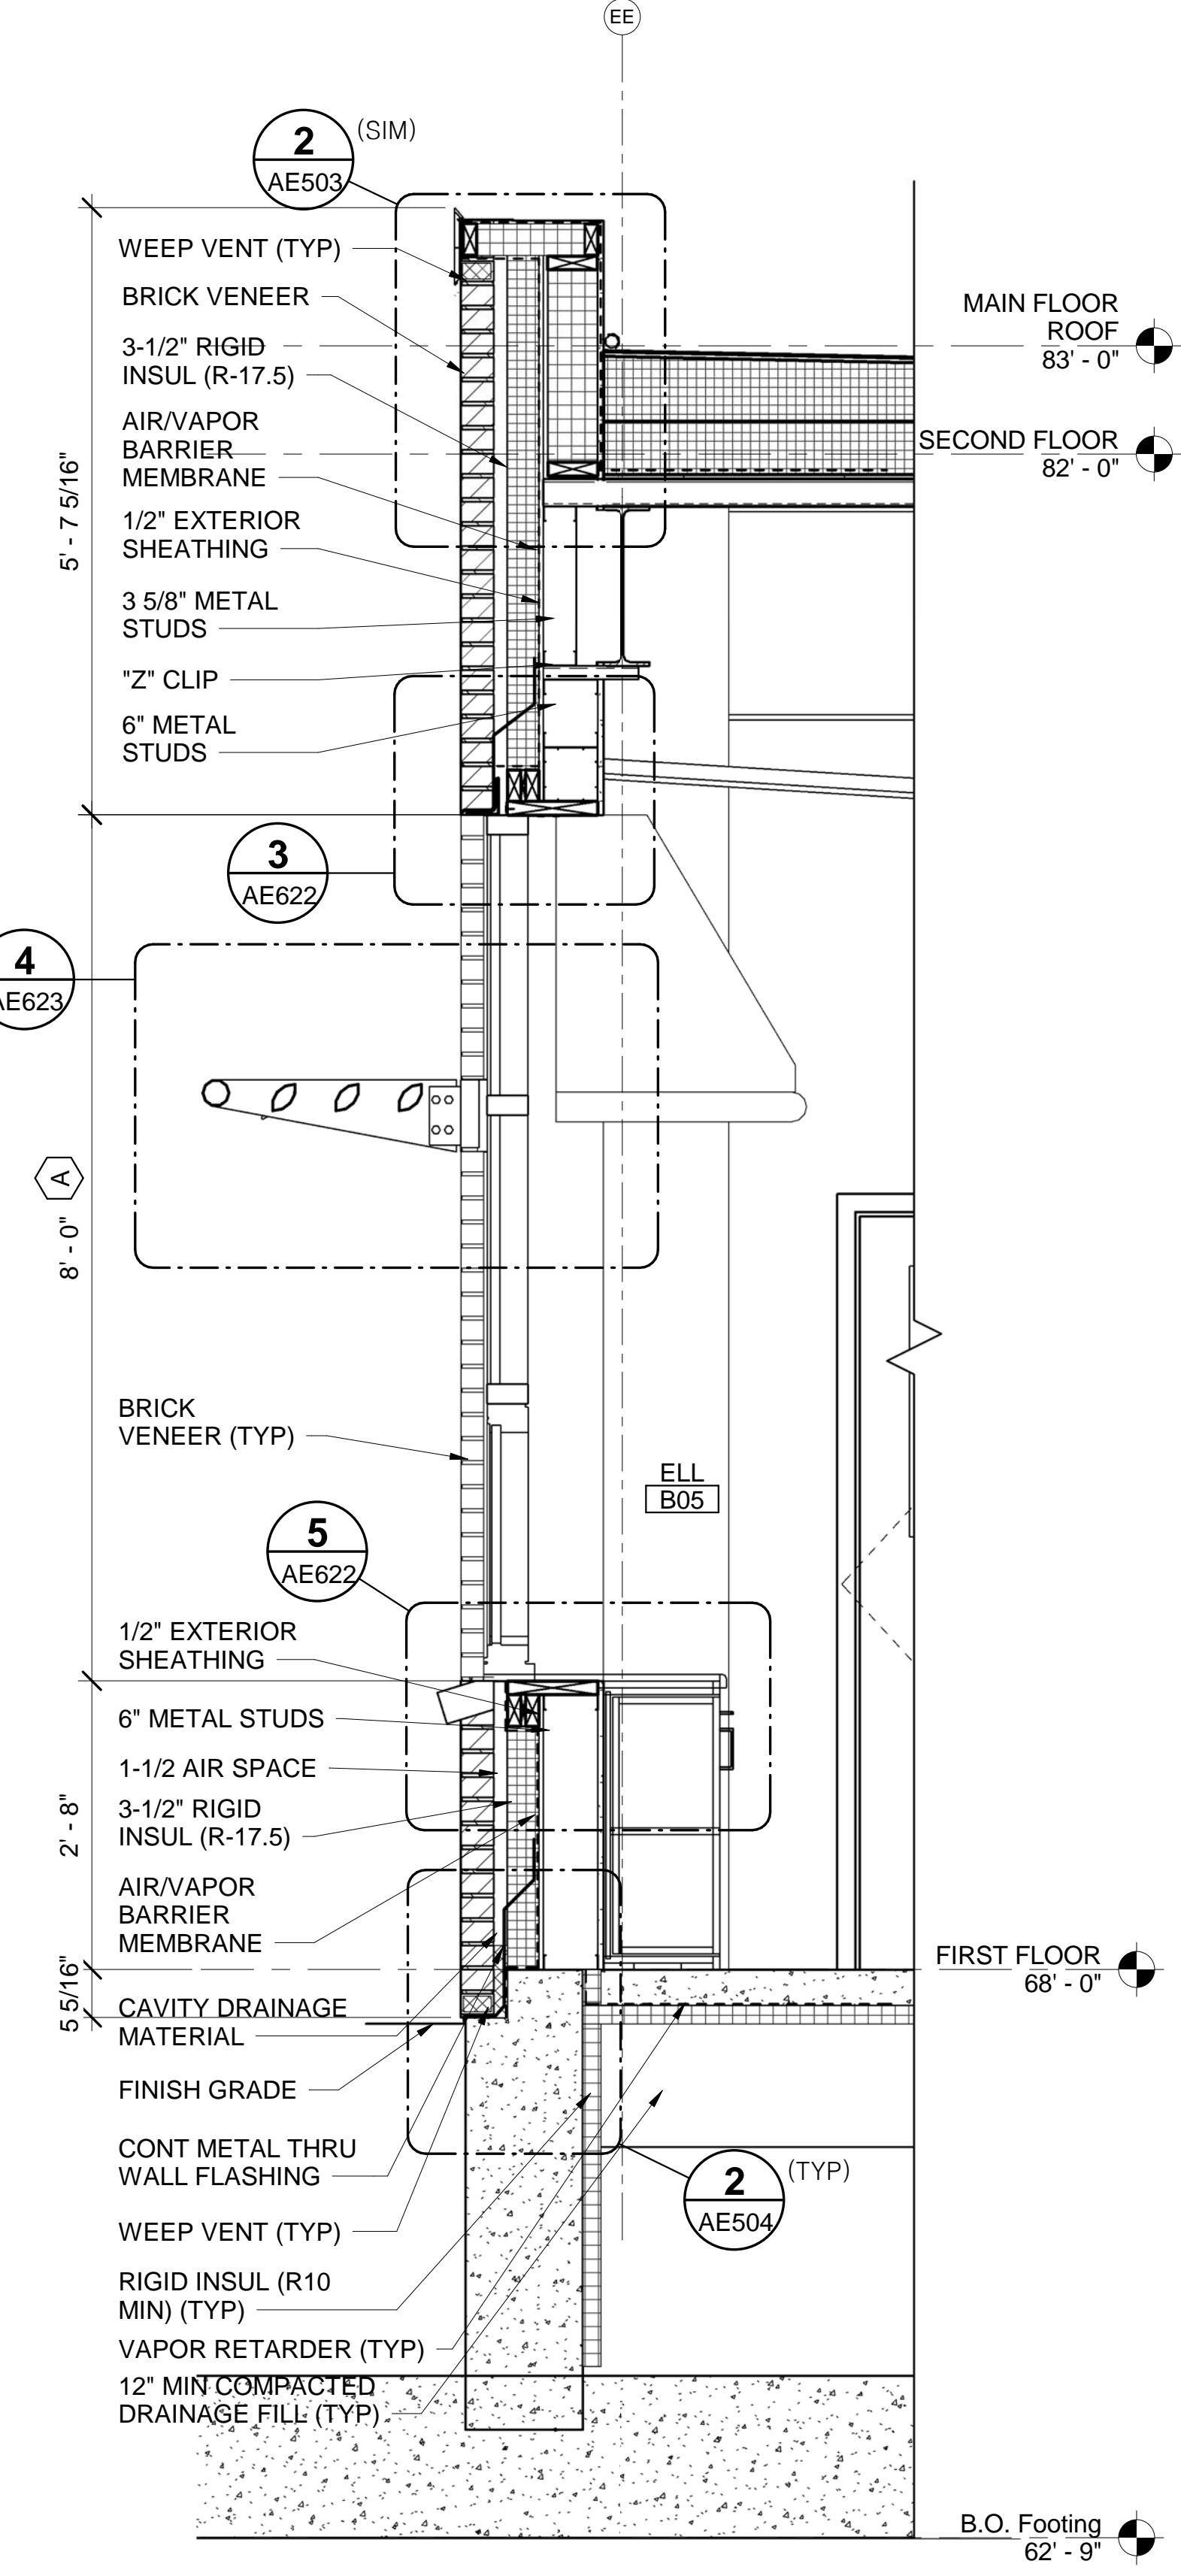

3 WALL SECTION ELL B05
 AE001 AE312 SCALE: 3/4" = 1'-0"

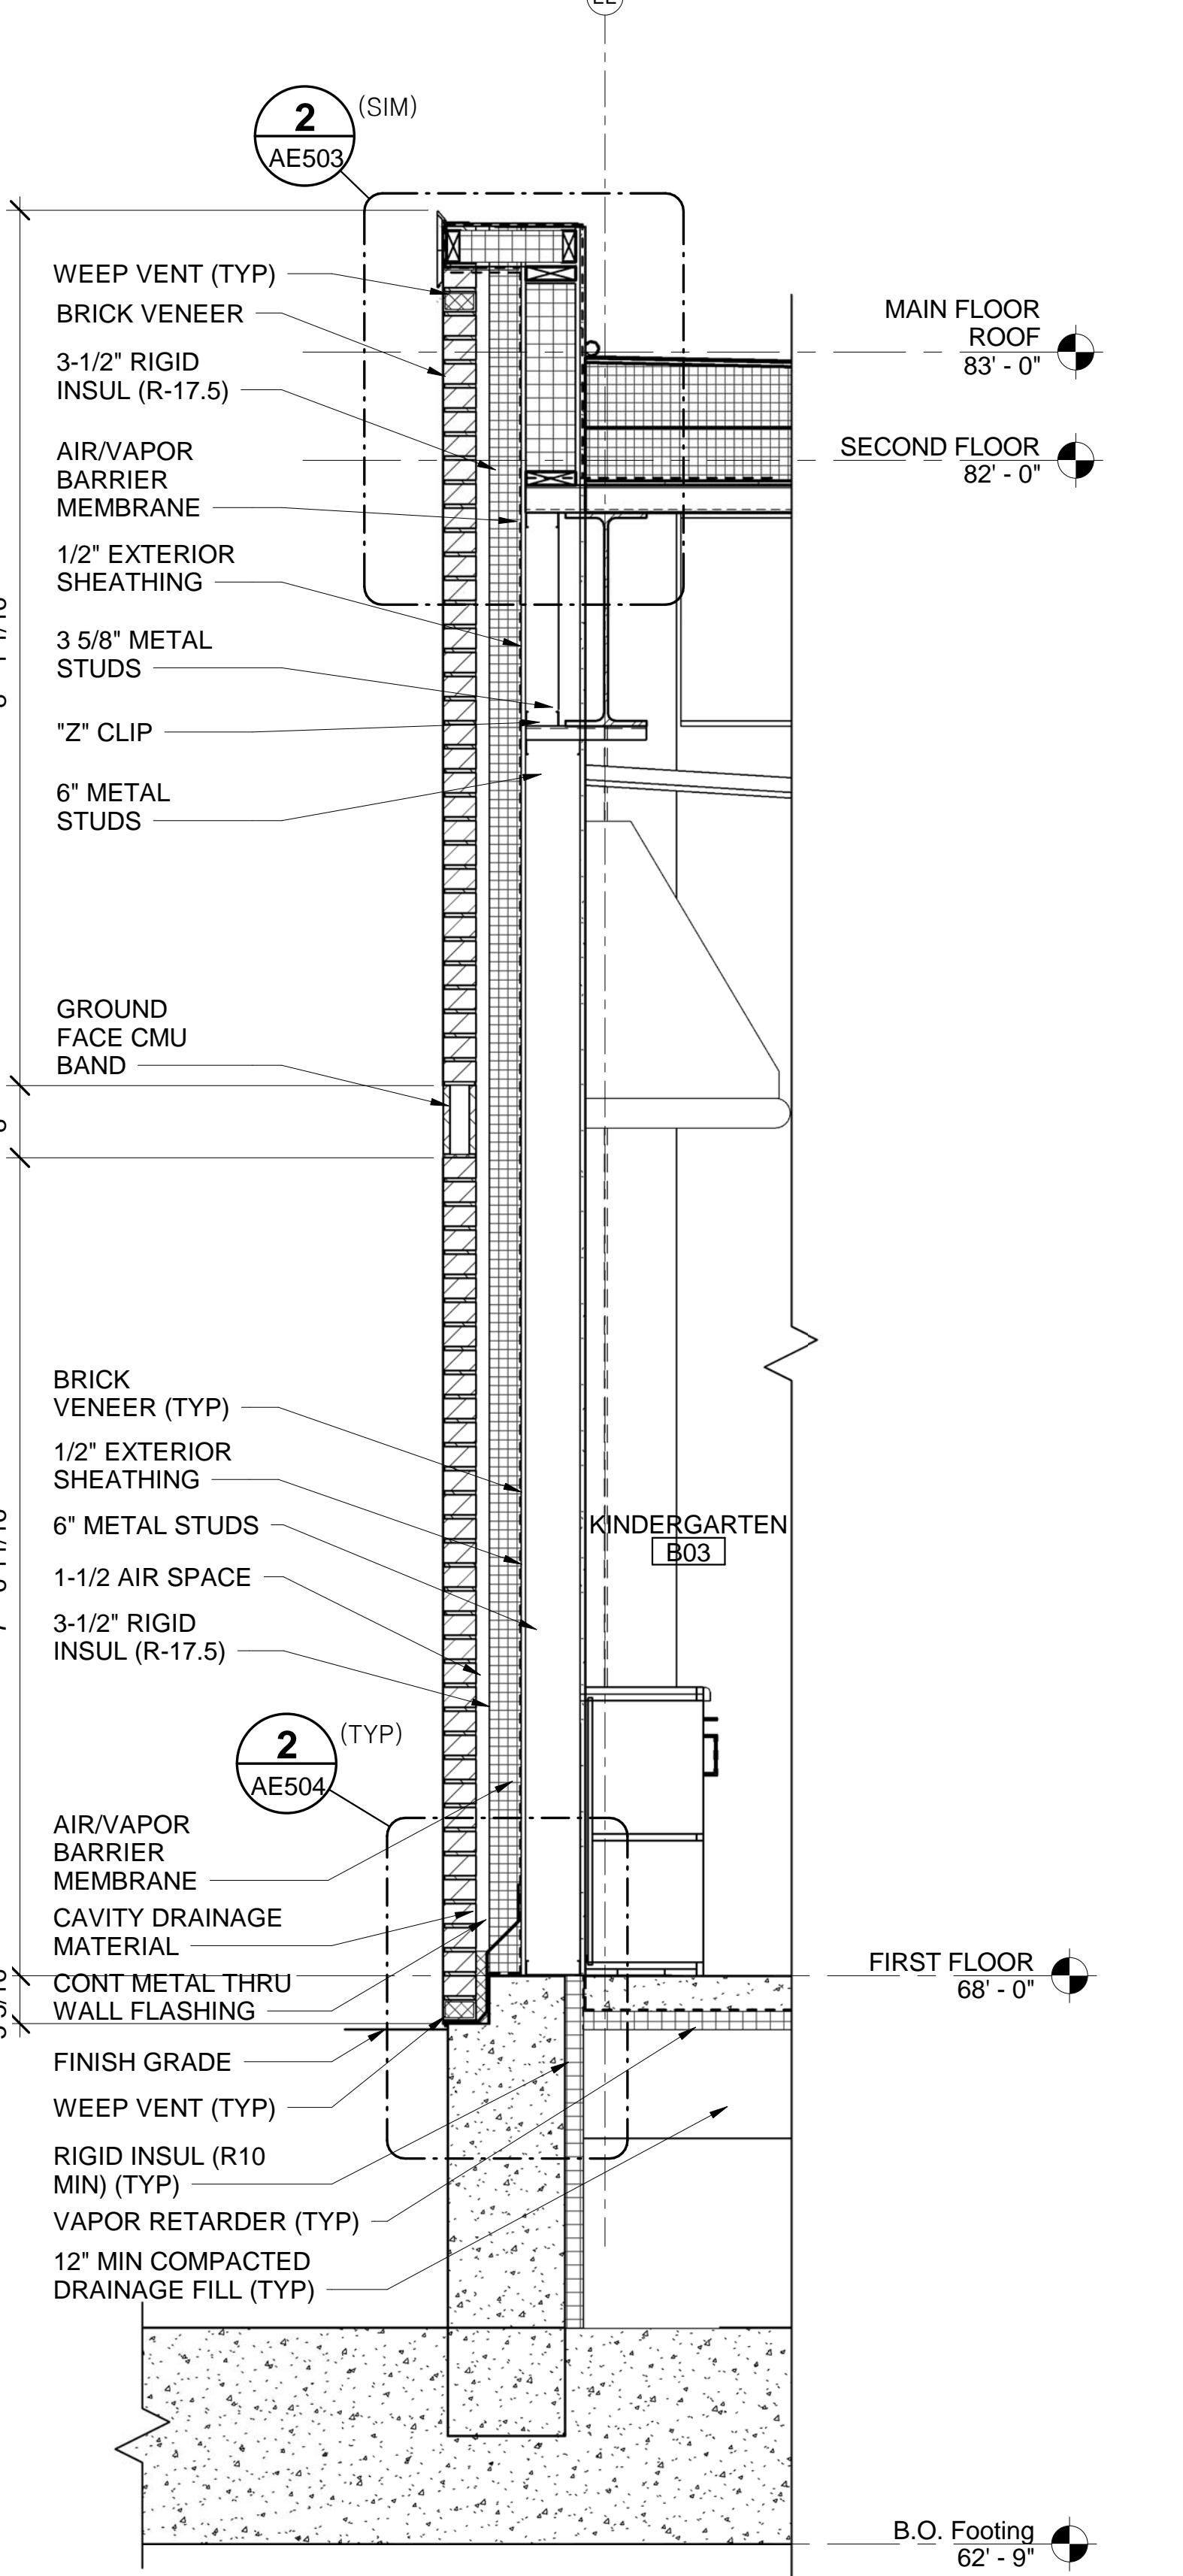

4 WALL SECTION KINDERGARTEN B03
 AE001 AE312 SCALE: 3/4" = 1'-0"

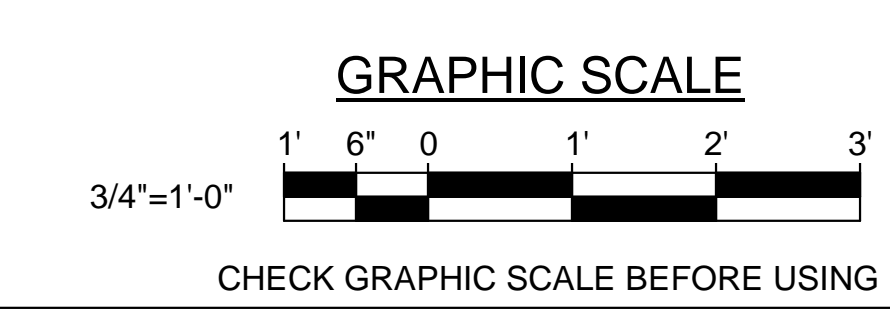

		STATE OF MAINE PUBLIC SCHOOL PROJECT	
		TITLE: PORTLAND PUBLIC SCHOOLS NEW FRED P. HALL ELEMENTARY SCHOOL LOCATION: 23 ORONO ROAD, PORTLAND, ME TITLE THIS DWG.: WALL SECTIONS	
DRAWN BY: CET CHECK BY: TGB	DATE: 03/17/17	NO. DATE DESCRIPTION BY NO. REVISIONS	OAK POINT ASSOCIATES AE312 SHEET NO. 143 OF 312