




1 WALL SECTION B01
AE001 AE313 SCALE: 3/4" = 1'-0"

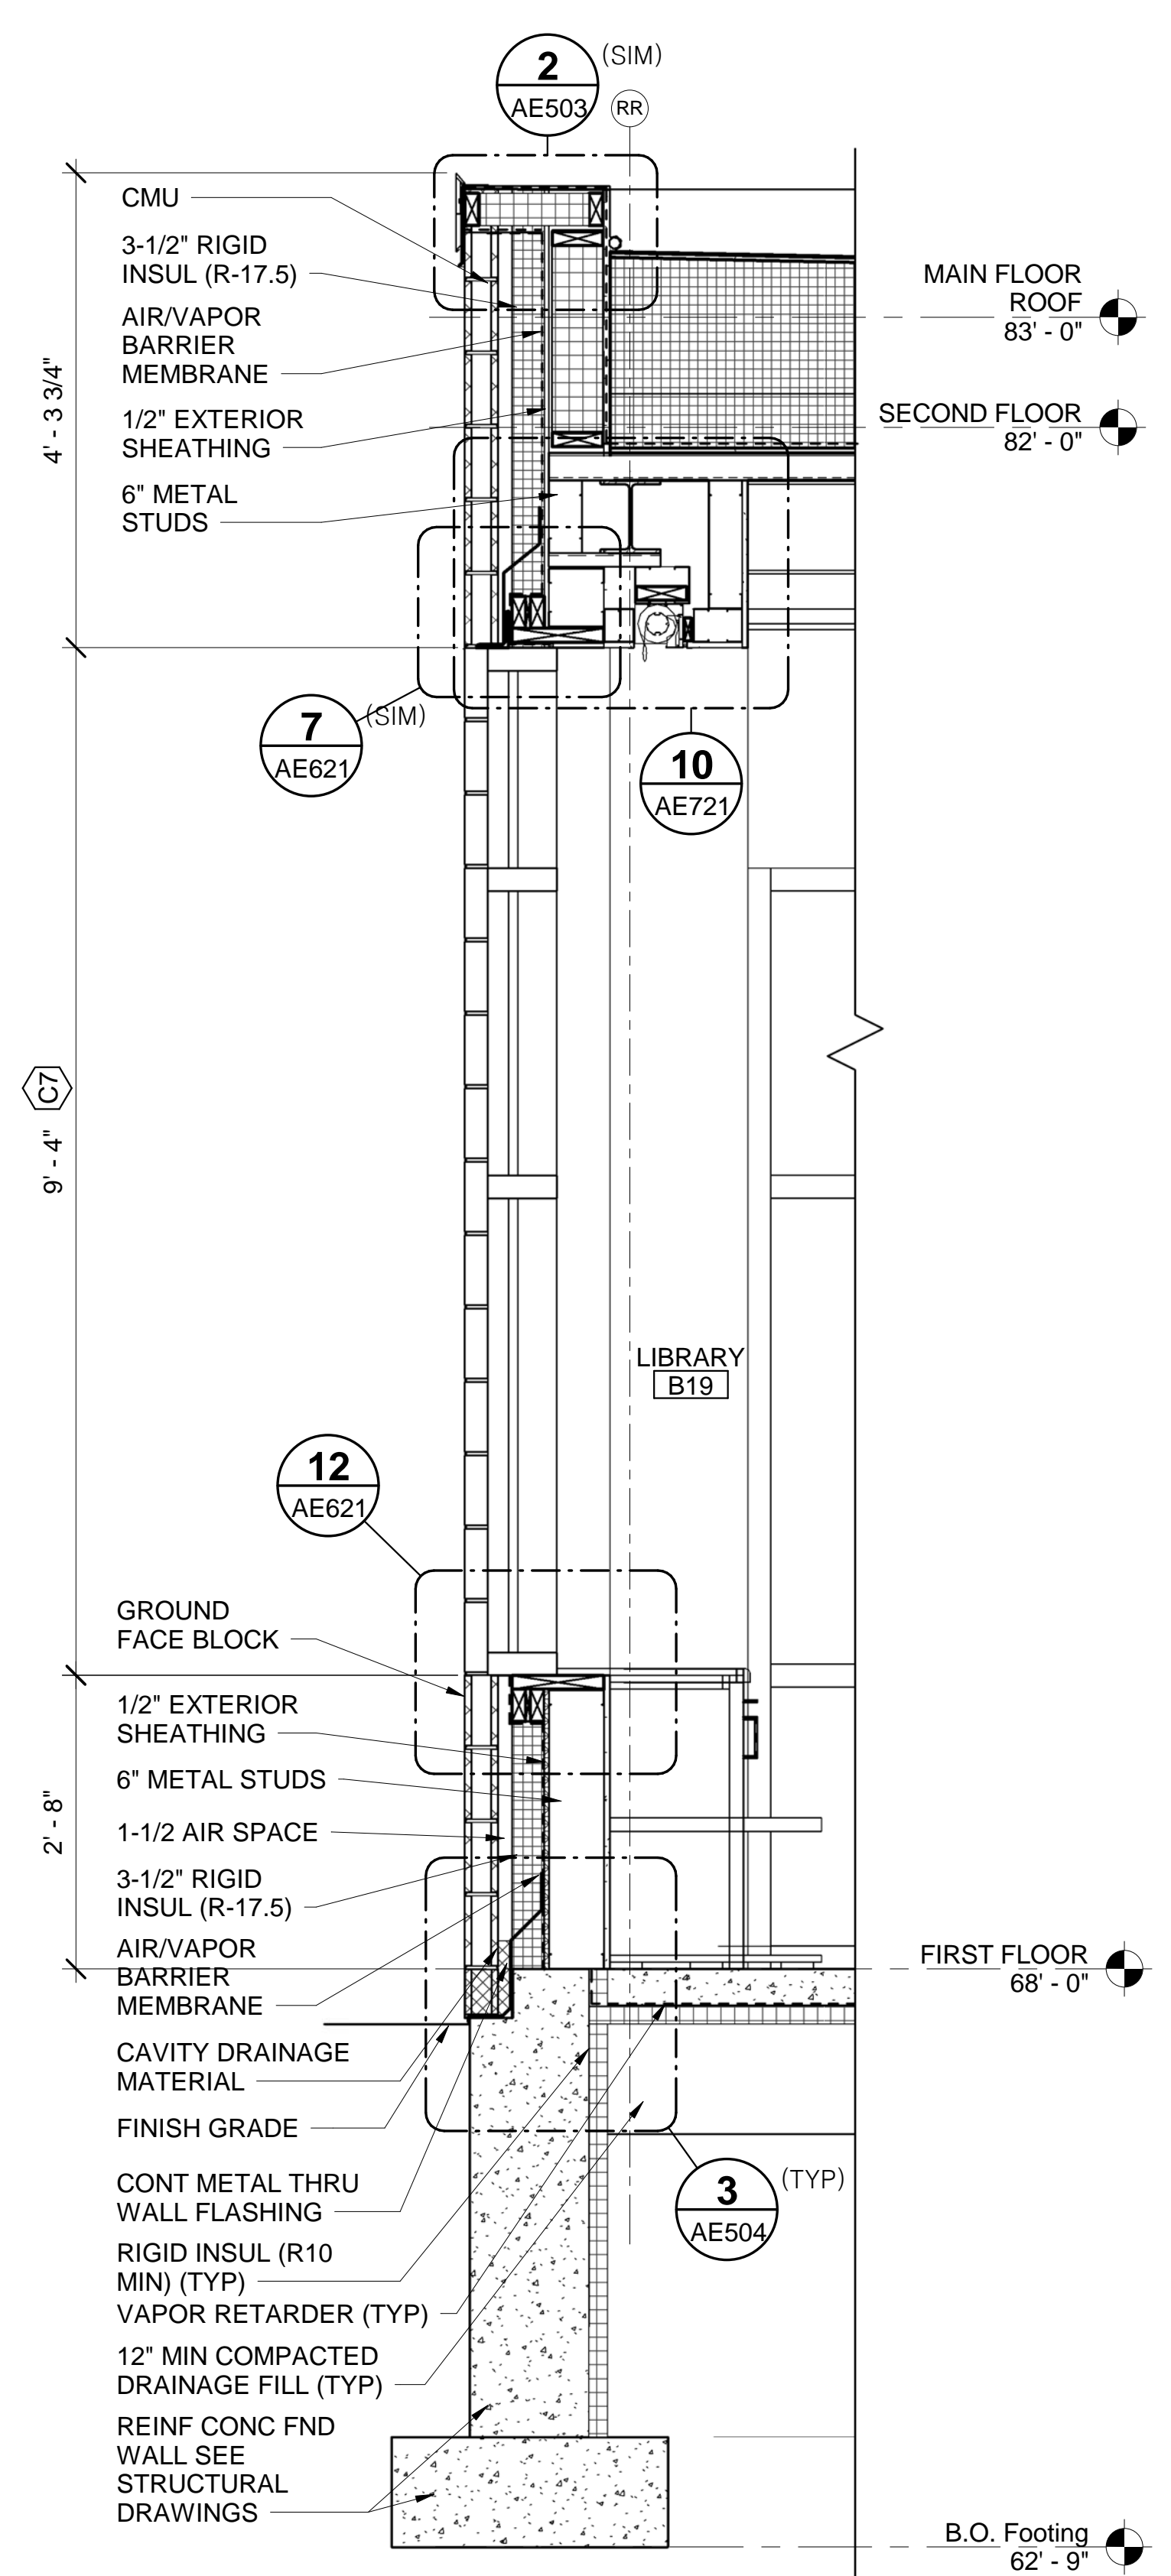


2 WALL SECTION LIBRARY B19
AE001 AE313 SCALE: 3/4" = 1'-0"

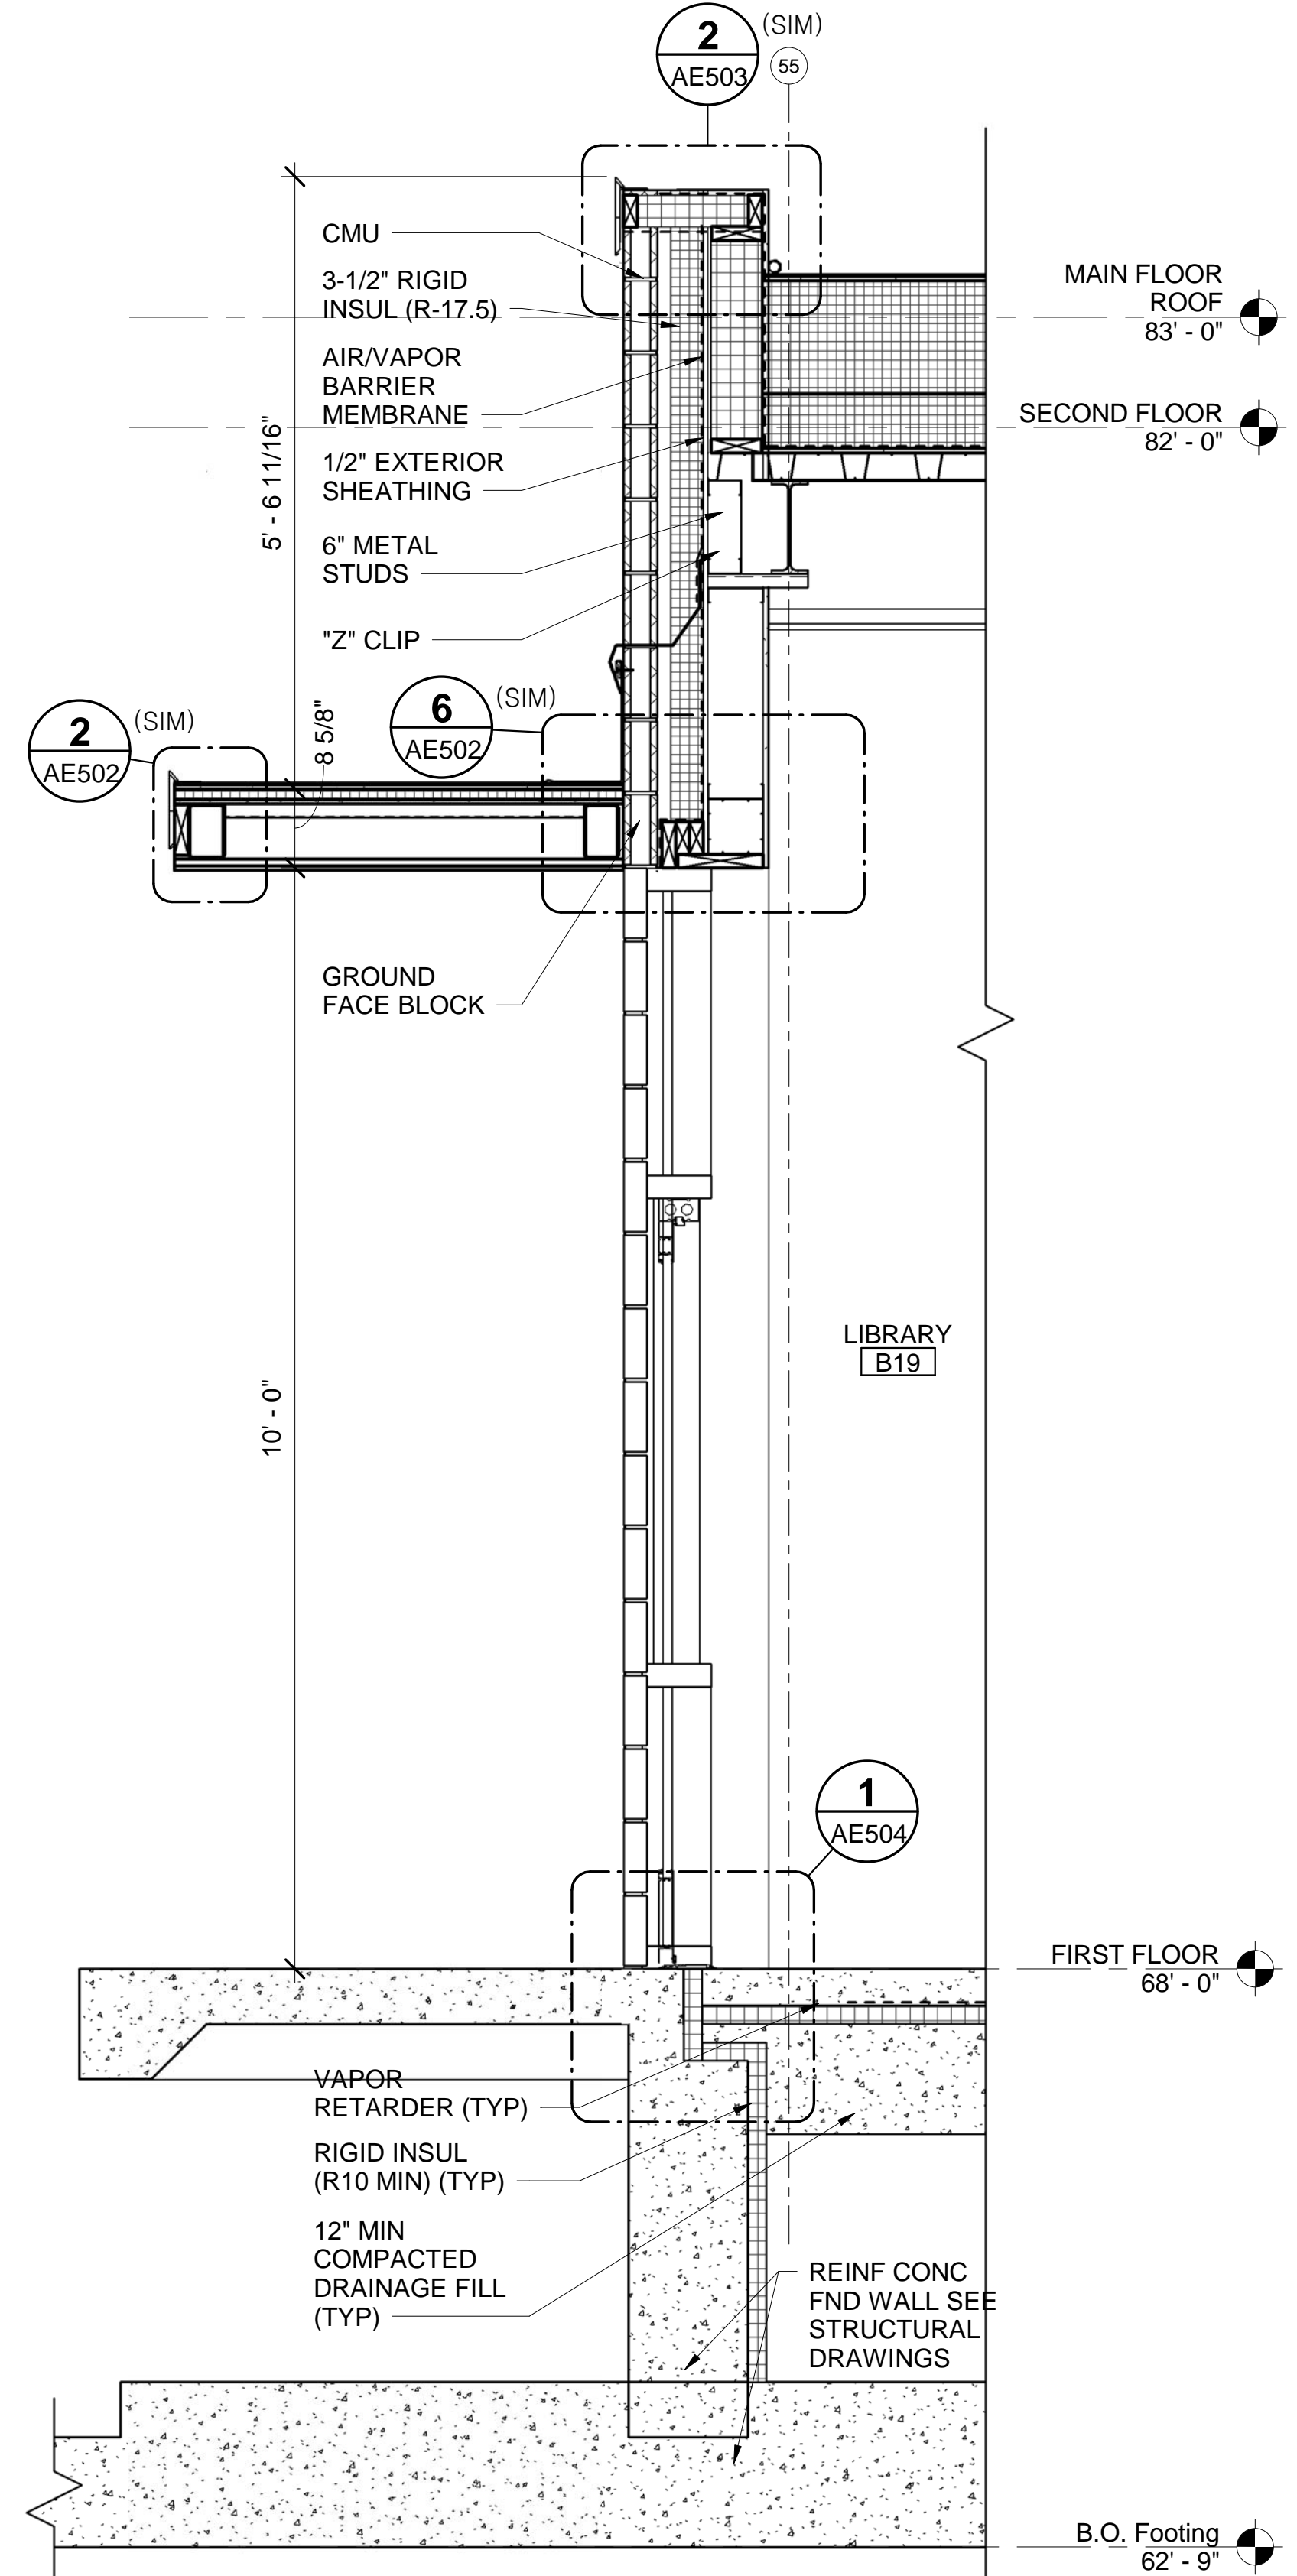

3 WALL SECTION LIBRARY B19 (TYP)
AE001 AE313 SCALE: 3/4" = 1'-0"

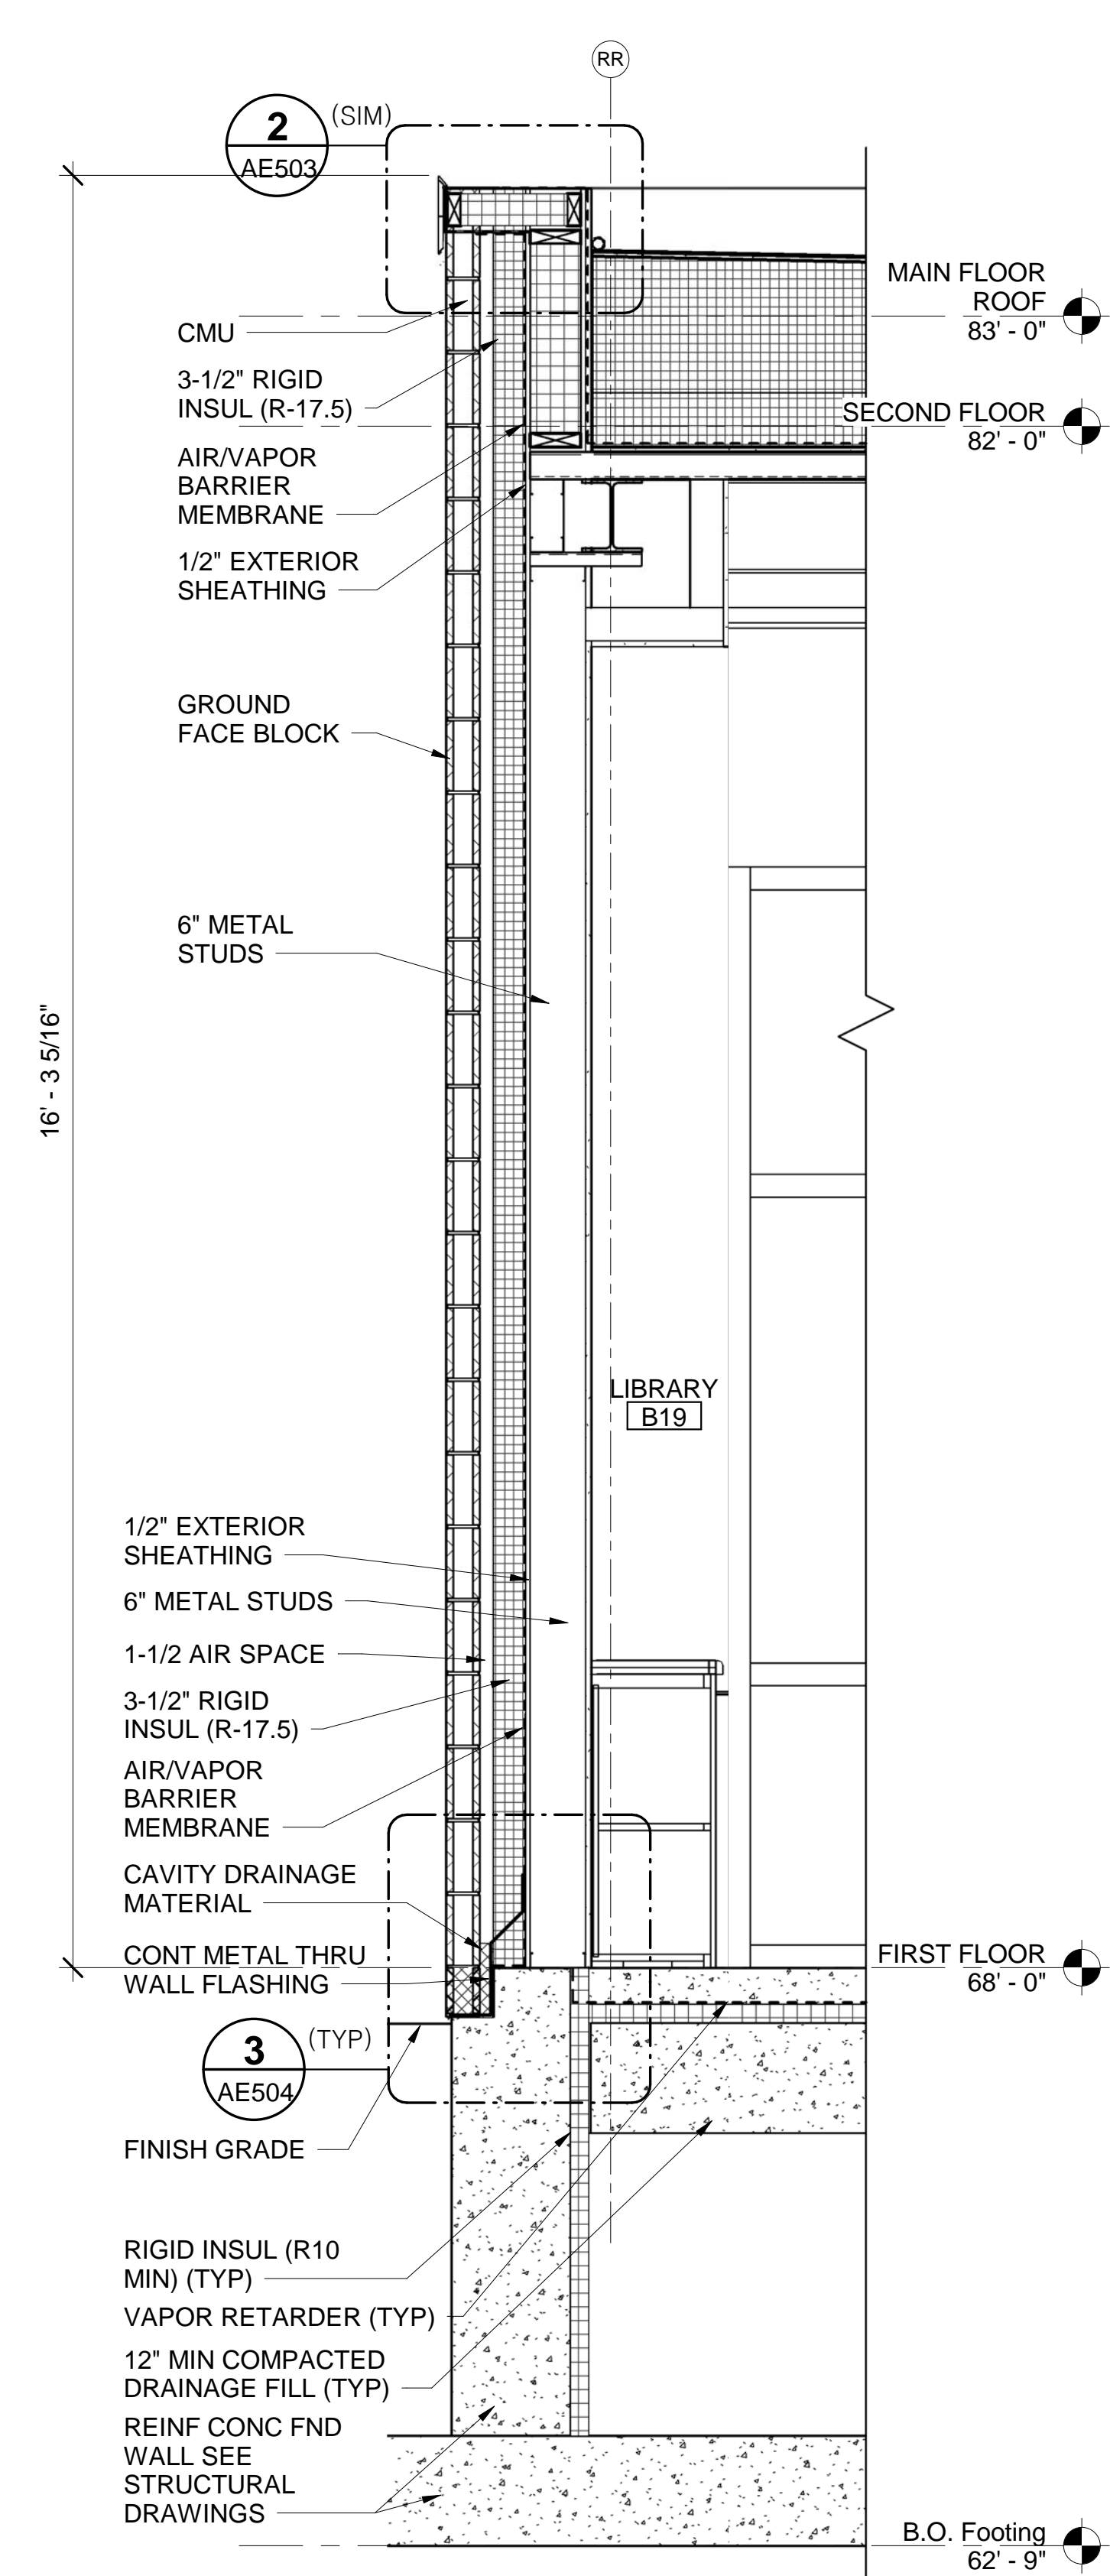

4 WALL SECTION LIBRARY B19 TYP
AE001 AE313 SCALE: 3/4" = 1'-0"

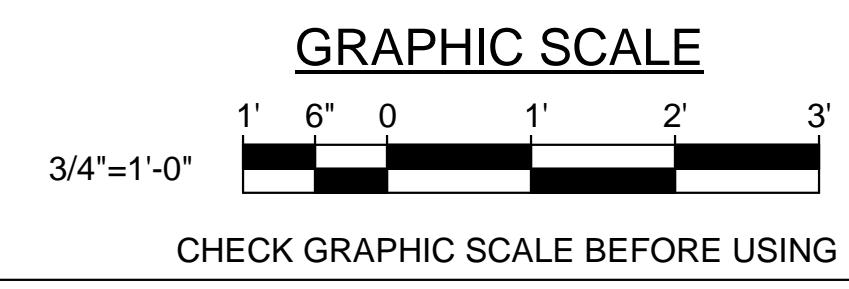

		STATE OF MAINE PUBLIC SCHOOL PROJECT PORTLAND PUBLIC SCHOOLS NEW FRED P. HALL ELEMENTARY SCHOOL LOCATION 23 ORONO ROAD, PORTLAND, ME TITLE THIS DWG. WALL SECTIONS	
DRAWN BY: CET CHECK BY: TGB	DATE: 03/17/17	NO. DATE DESCRIPTION BY NO. REVISIONS	OAK POINT ASSOCIATES AE313 SHEET NO. 144 OF 312