




**1 WALL SECTION MUSIC B11**  
AE001 AE314 SCALE: 3/4" = 1'-0"

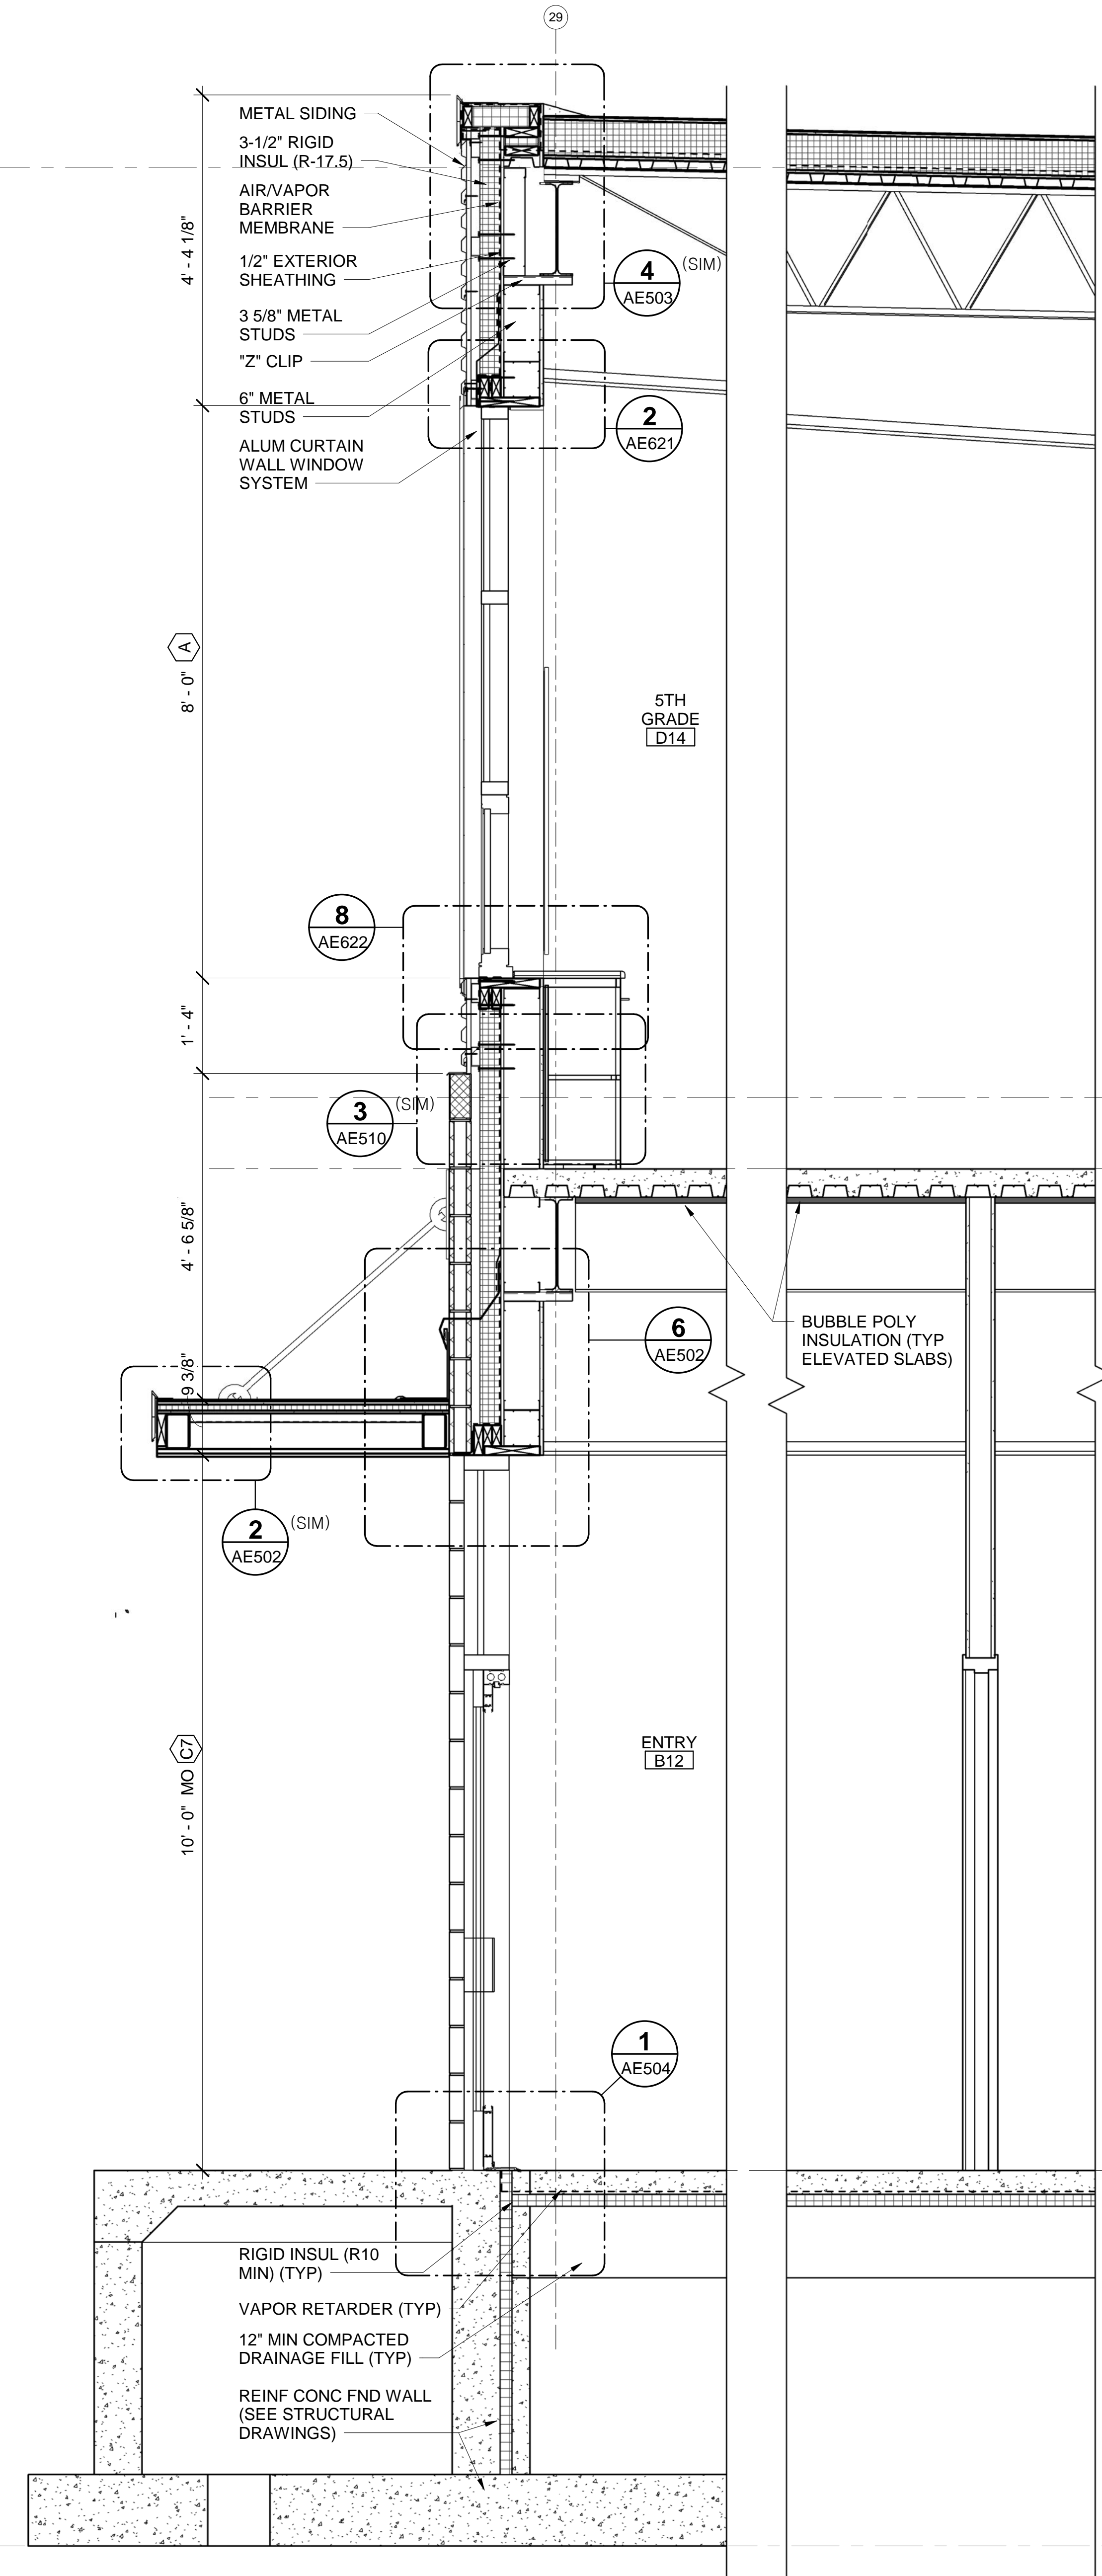

**2 WALL SECTION ENTRY B12**  
AE001 AE314 SCALE: 3/4" = 1'-0"

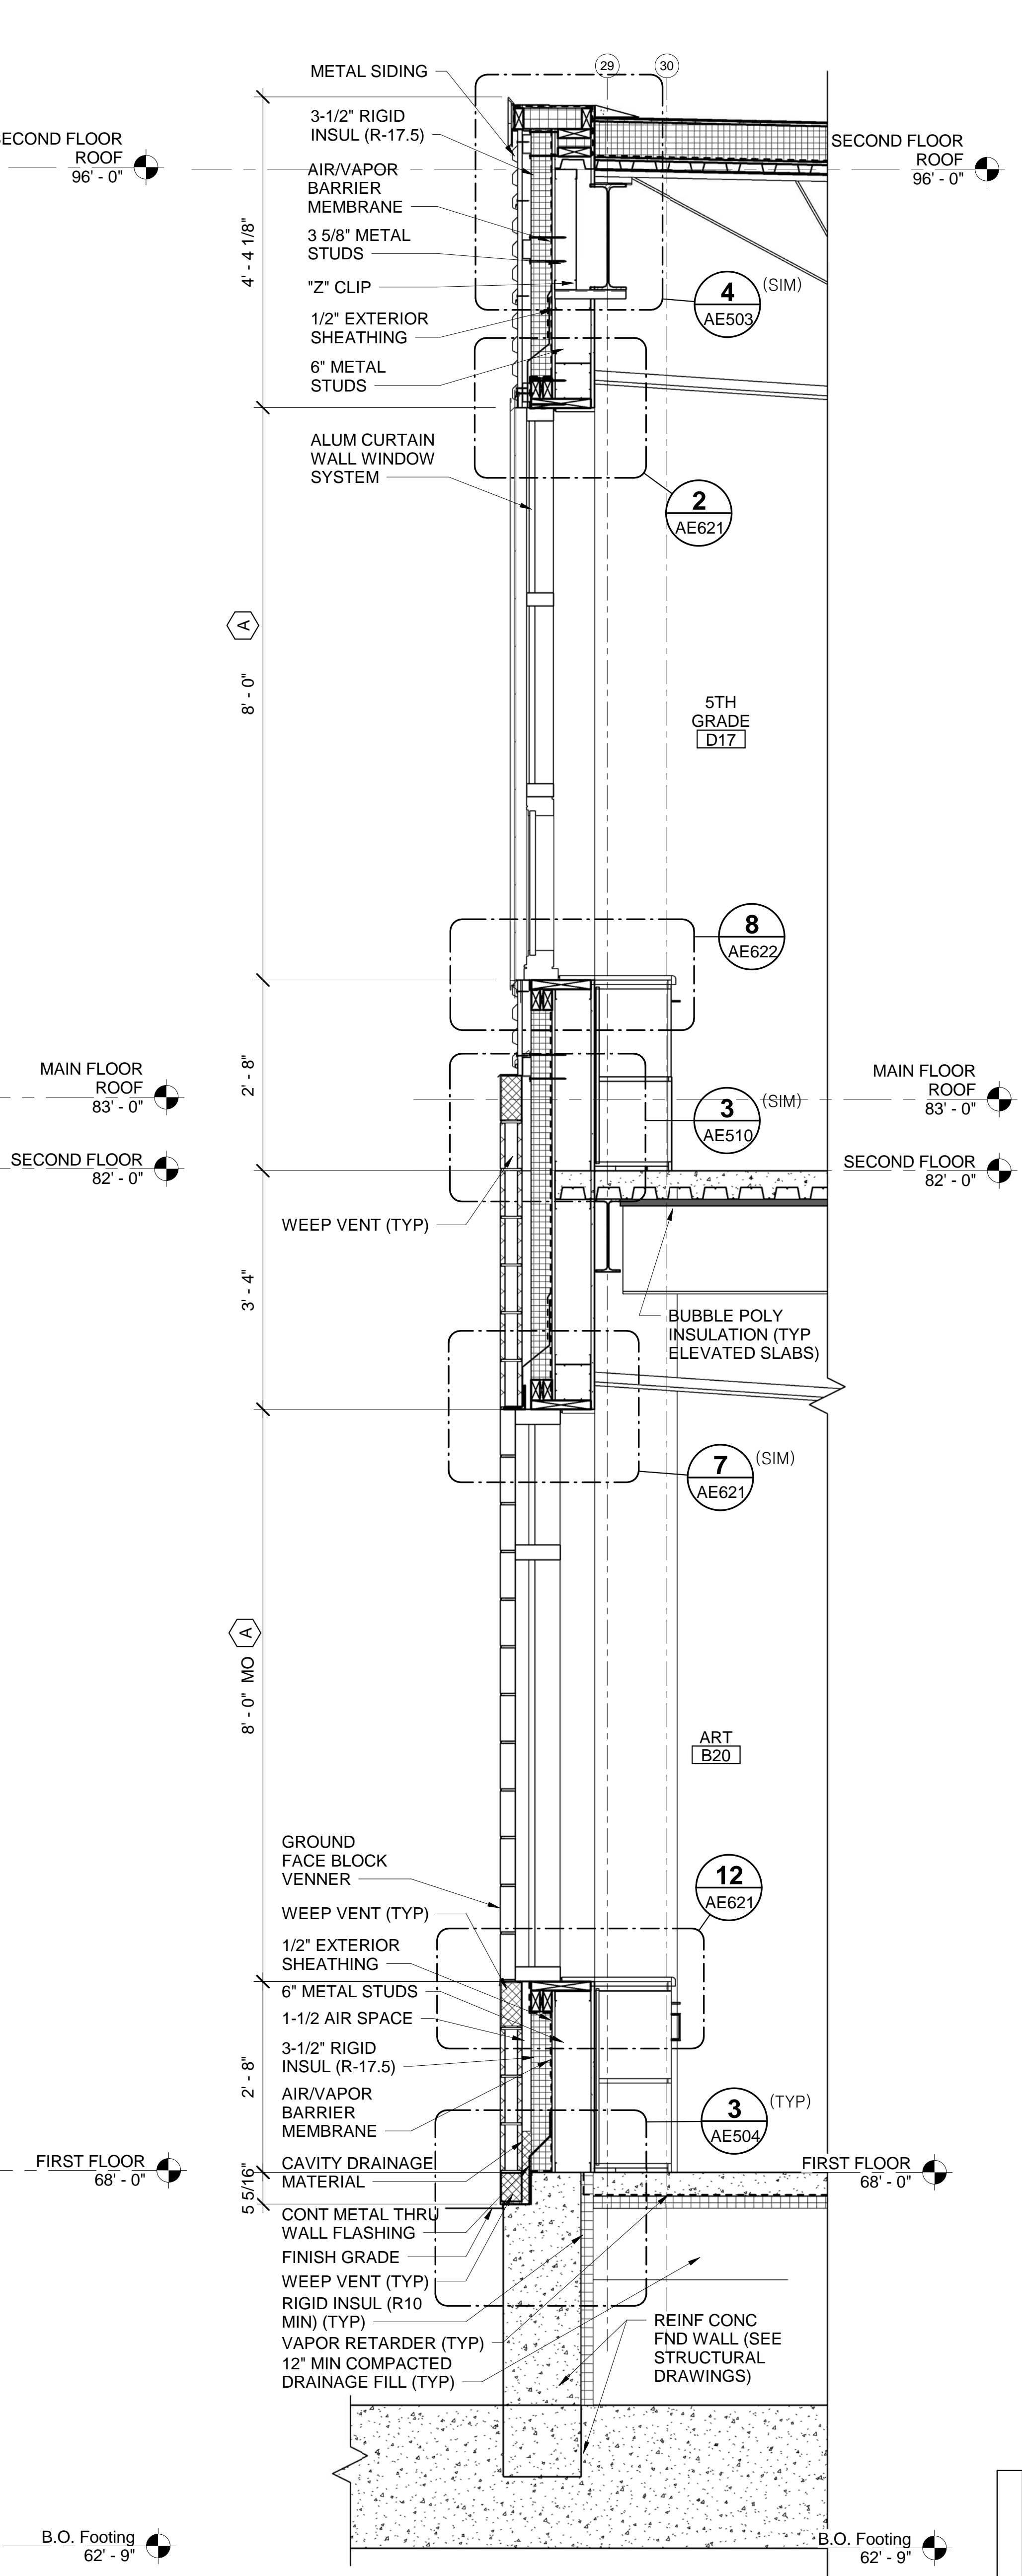

**3 WALL SECTION ART A20**  
AE001 AE314 SCALE: 3/4" = 1'-0"

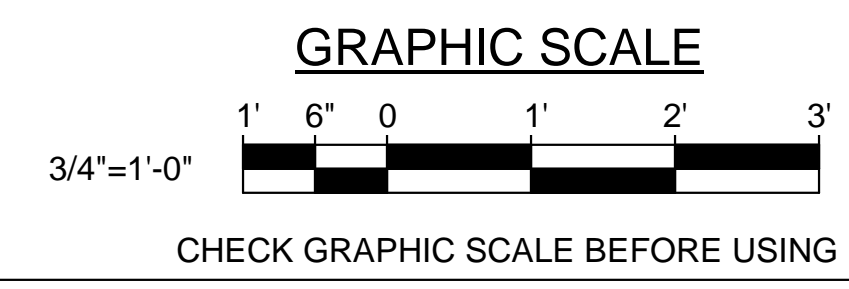

		<b>STATE OF MAINE PUBLIC SCHOOL PROJECT</b> PORTLAND PUBLIC SCHOOLS NEW FRED P. HALL ELEMENTARY SCHOOL LOCATION: 23 ORONO ROAD, PORTLAND, ME TITLE THIS DWG: WALL SECTIONS	
		DRAWN BY: CET CHECK BY: TGB	NO. DATE DESCRIPTION BY NO. REVISIONS DATE 03/17/17