



1 WALL SECTION 2ND GRADE C16 WING

AE001 AE315/ SCALE: 3/4" = 1'-0"

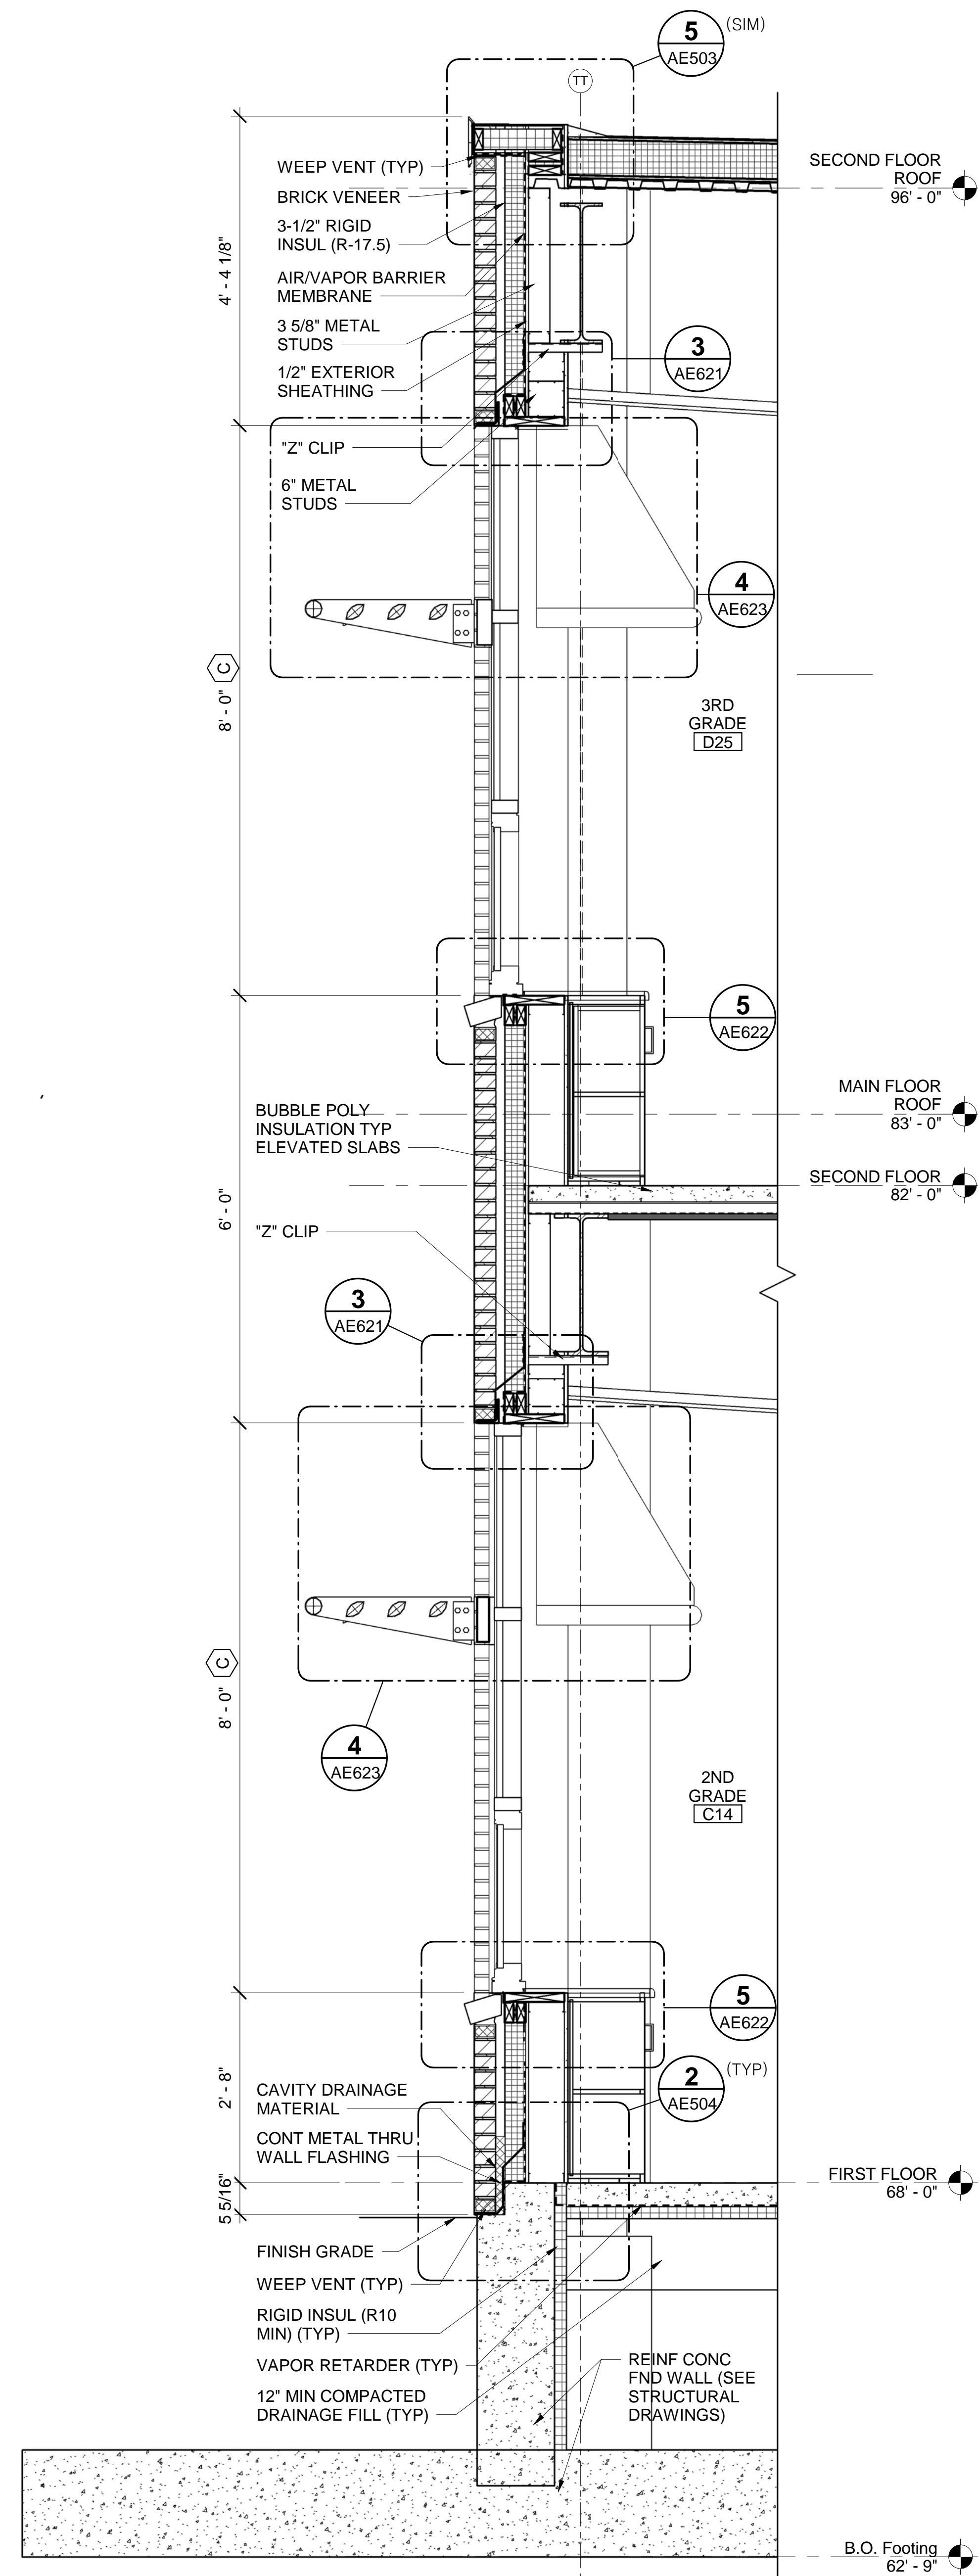


2 WALL SECTION 2ND GRADE C14 WING C

AE001 AE315/ SCALE: 3/4" = 1'-0"

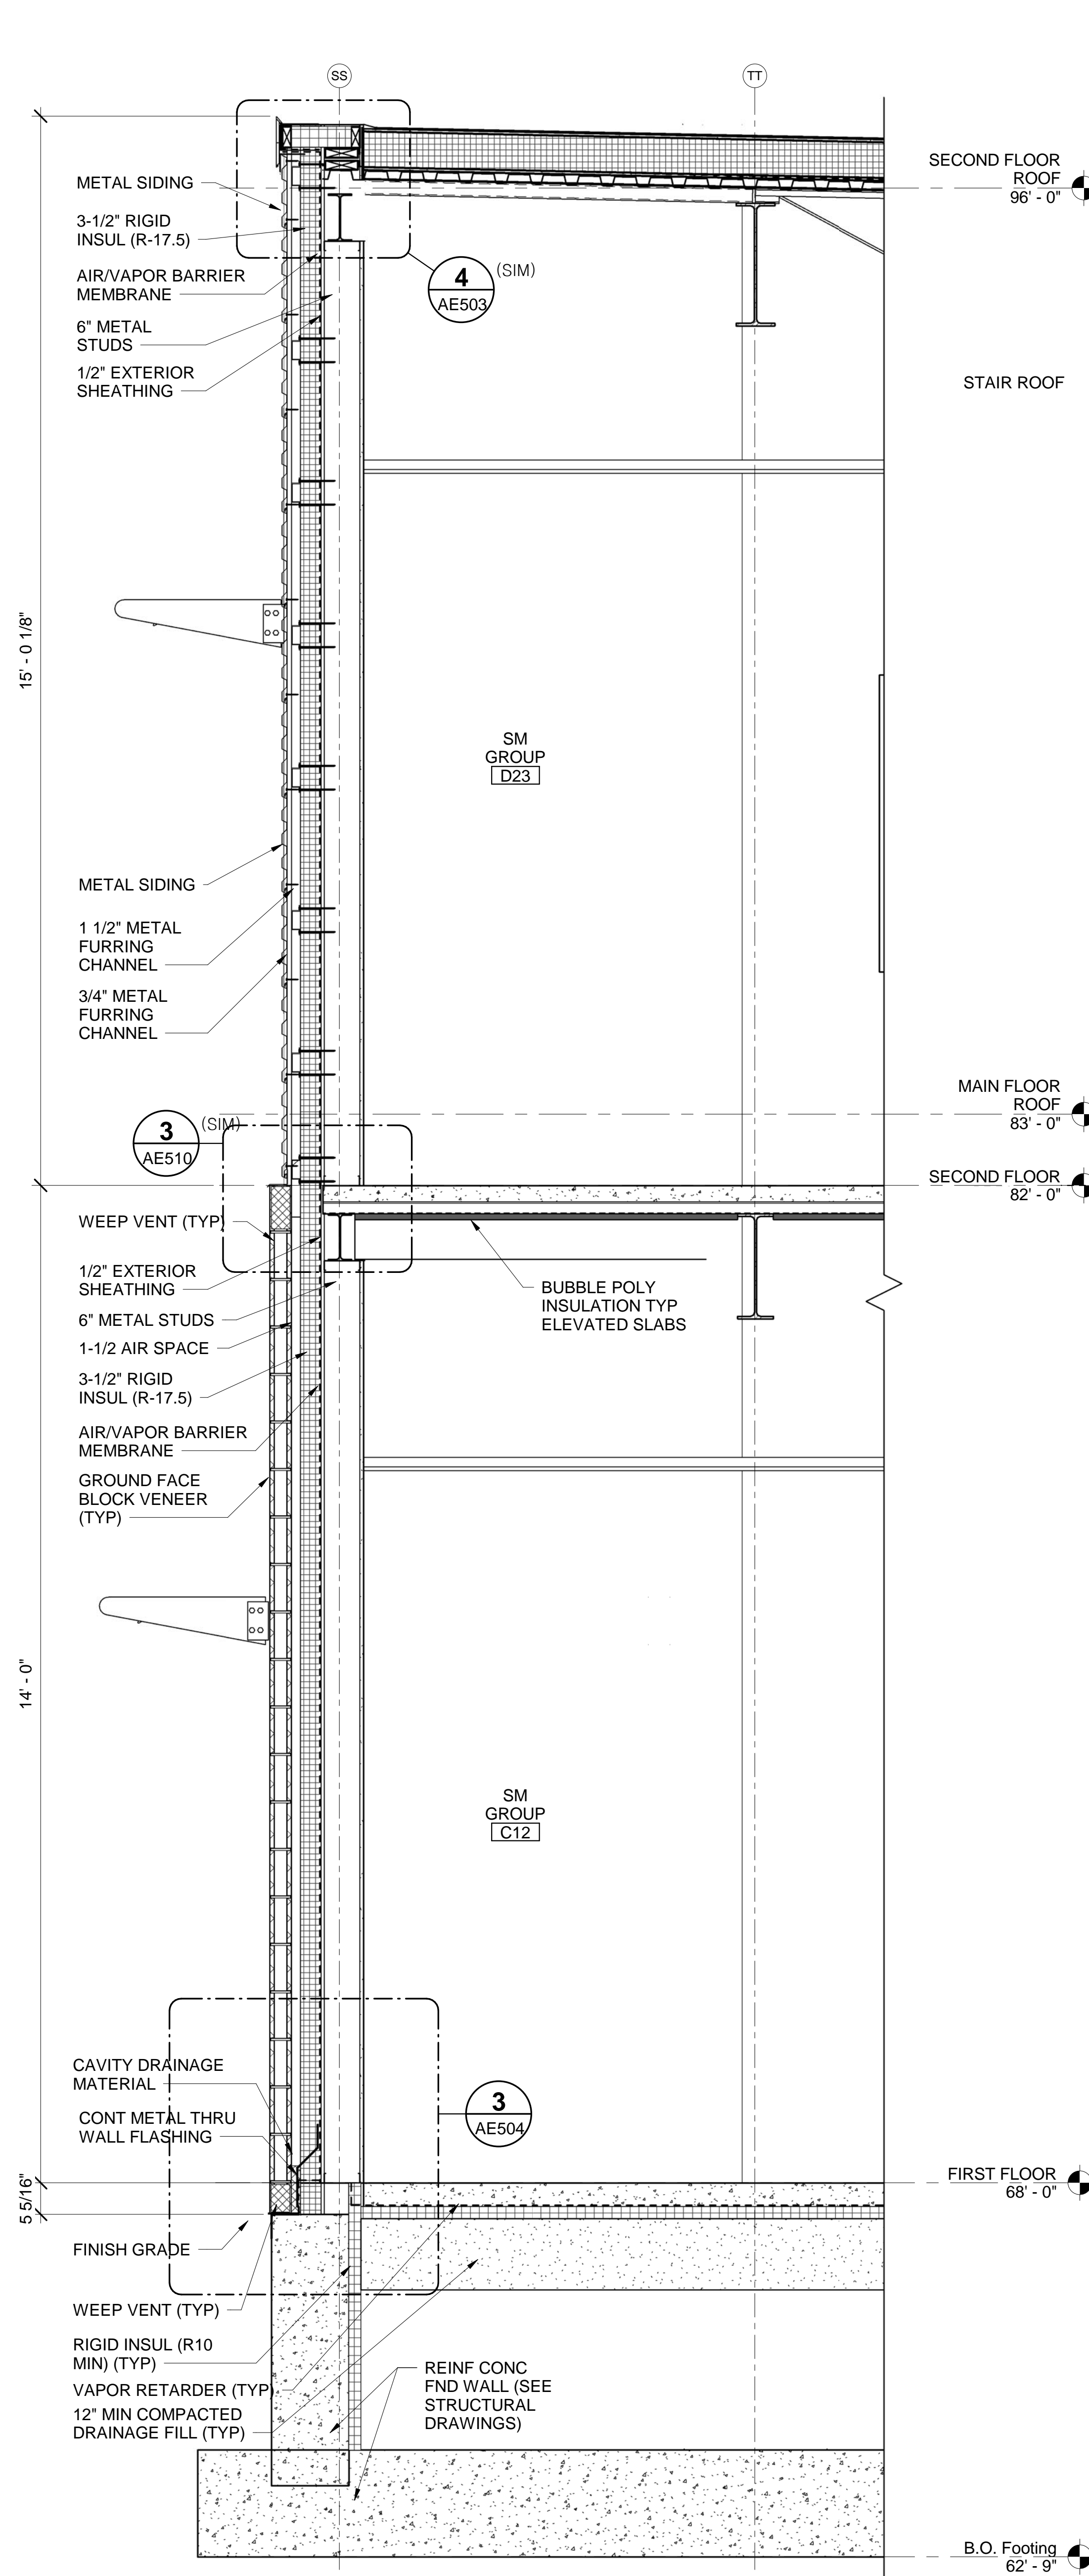

3 WALL SECTION SMALL GROUP C12 WING C

AE001 AE315/ SCALE: 3/4" = 1'-0"

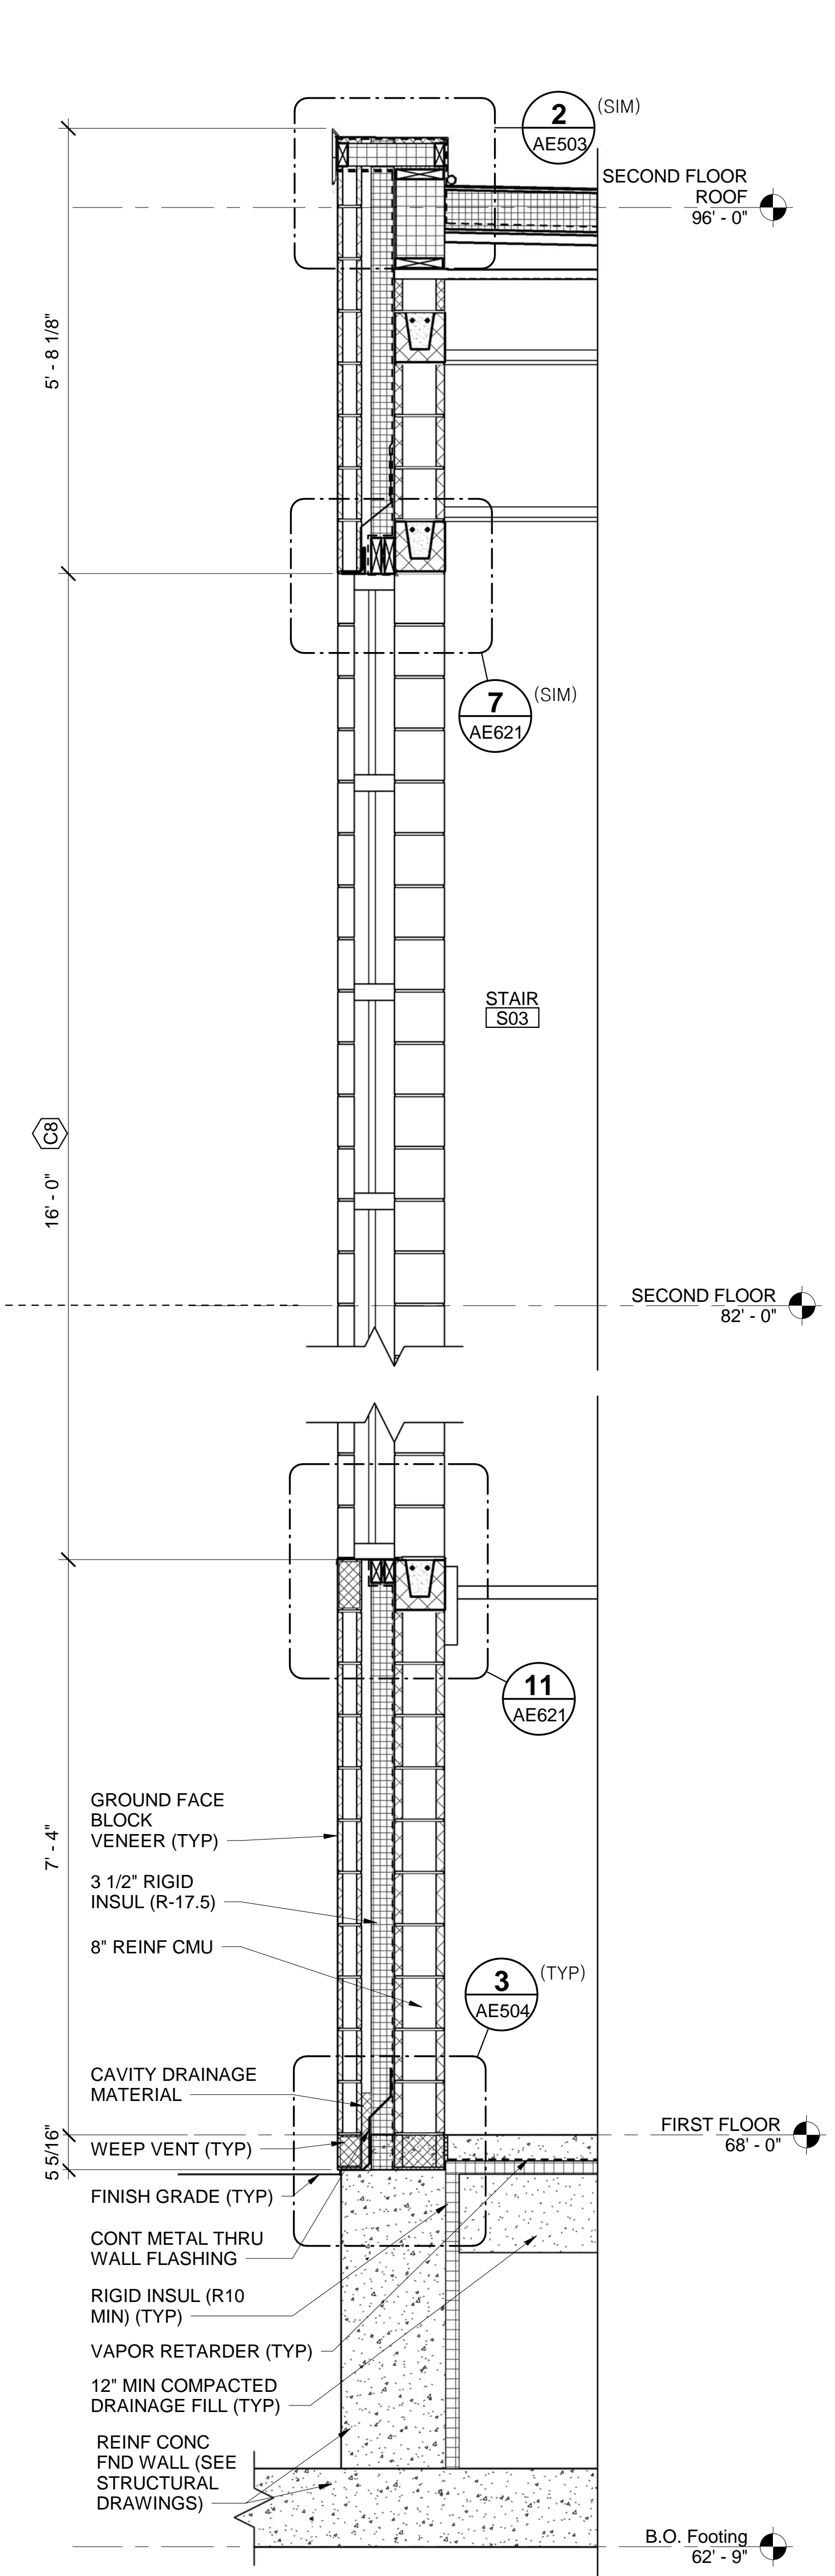

4 WALL SECTION STAIR S03 WING C

AE001 AE315/ SCALE: 3/4" = 1'-0"



3/4" = 1'-0" CHECK GRAPHIC SCALE BEFORE USING

		STATE OF MAINE PUBLIC SCHOOL PROJECT TITLE: PORTLAND PUBLIC SCHOOLS NEW FRED P. HALL ELEMENTARY SCHOOL LOCATION: 23 ORONO ROAD, PORTLAND, ME TITLE THIS DWG: WALL SECTIONS	
		DRAWN BY: CET CHECK BY: TGB	NO. DATE DESCRIPTION REVISIONS
OAK POINT ASSOCIATES AE315 SHEET NO.		146 OF 312	