



1 WALL SECTION ENTRY 17A WING C
 AE001 AE316 / SCALE: 3/4" = 1'-0"

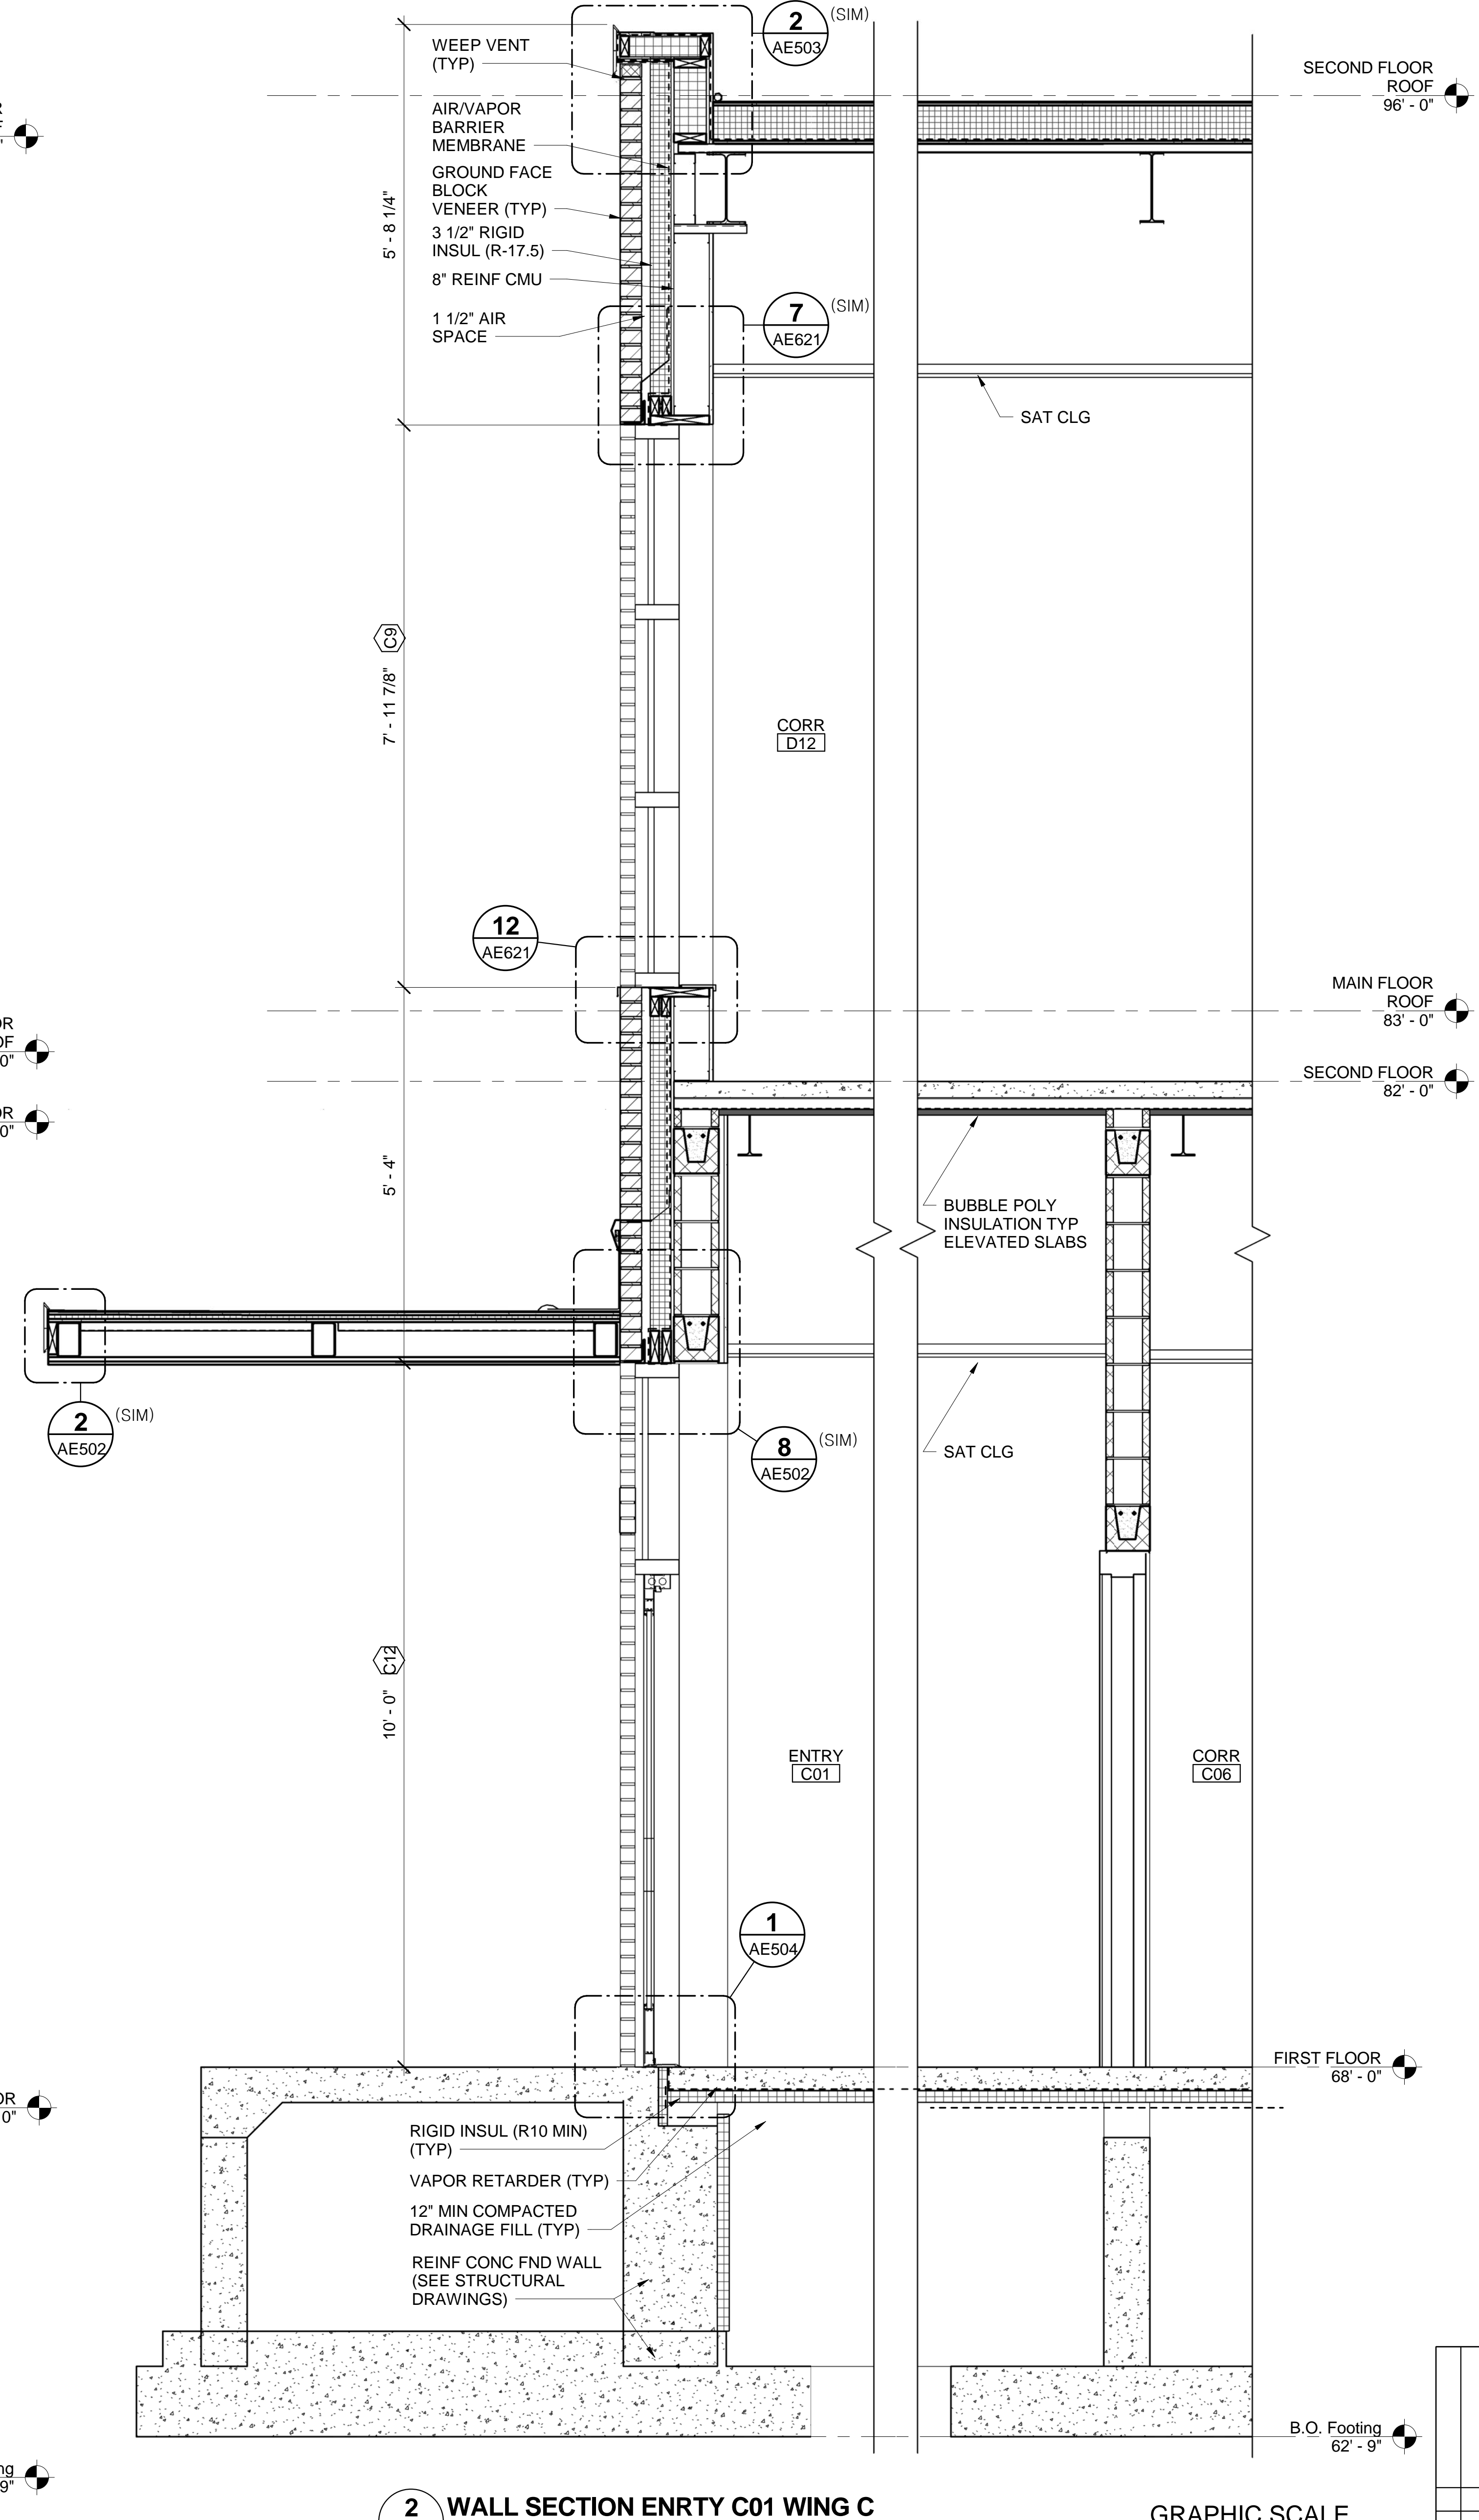

2 WALL SECTION ENTRY C01 WING C
 AE001 AE316 / SCALE: 3/4" = 1'-0"

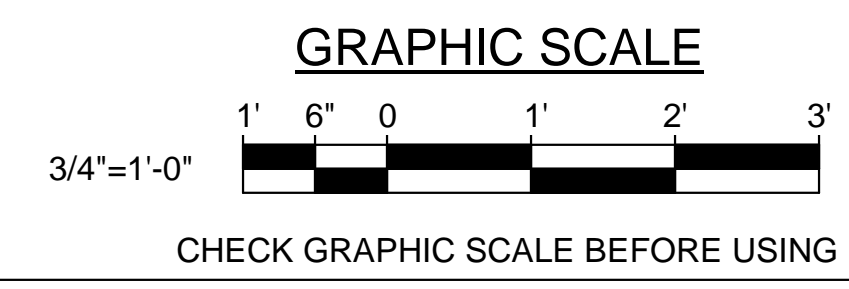

		STATE OF MAINE PUBLIC SCHOOL PROJECT TITLE: PORTLAND PUBLIC SCHOOLS NEW FRED P. HALL ELEMENTARY SCHOOL LOCATION: 23 ORONO ROAD, PORTLAND, ME TITLE THIS DWG: WALL SECTIONS	
		DRAWN BY: CET CHECK BY: TGB	OAK POINT ASSOCIATES AE316 SHEET NO.
NO. DATE	DESCRIPTION	BY	NO.
	REVISIONS	DATE	03/17/17