




1 WALL SECTION GYM WEST WALL
 AE002 AE318 SCALE: 3/4" = 1'-0"

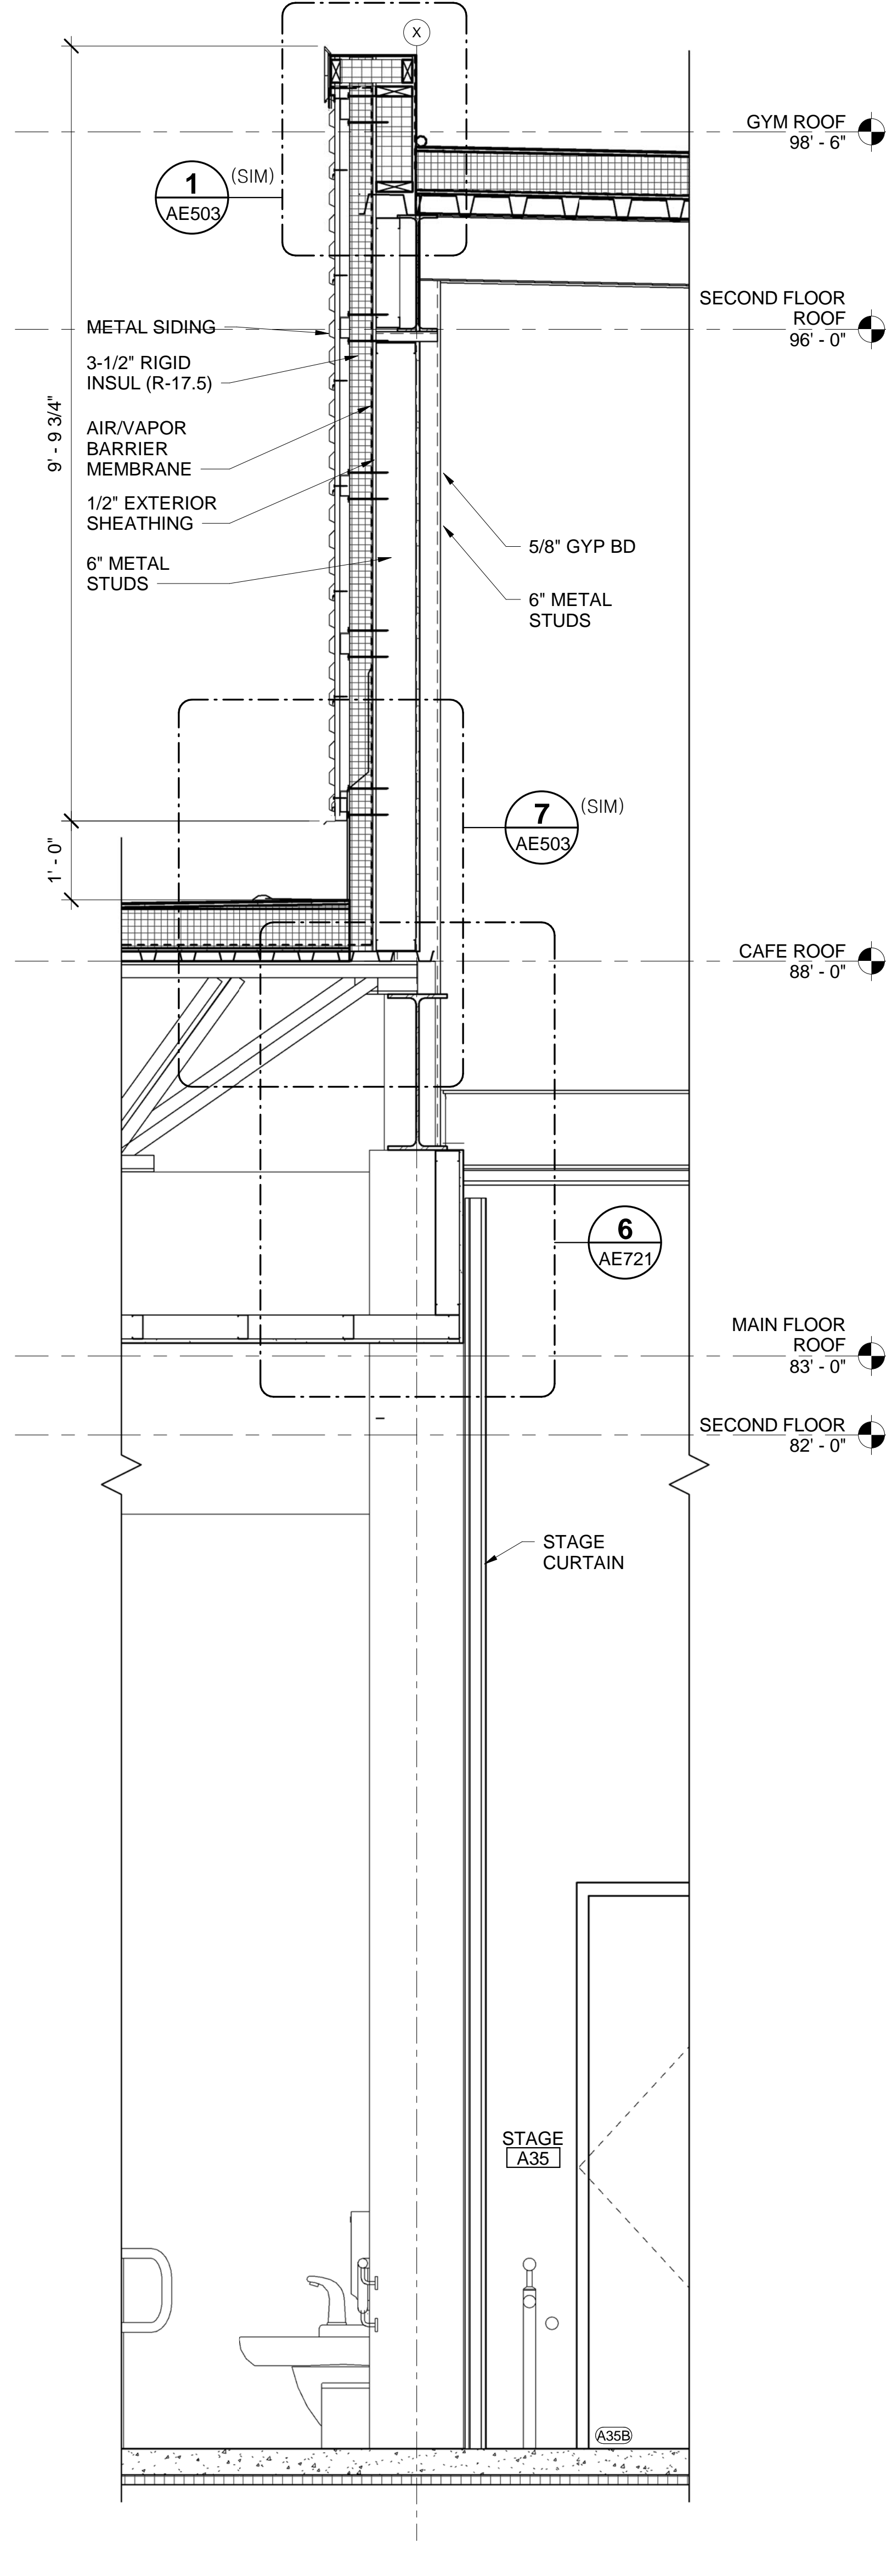


2 WALL SECTION CAFETERIA SOUTH WALL
 AE120 AE318 SCALE: 3/4" = 1'-0"

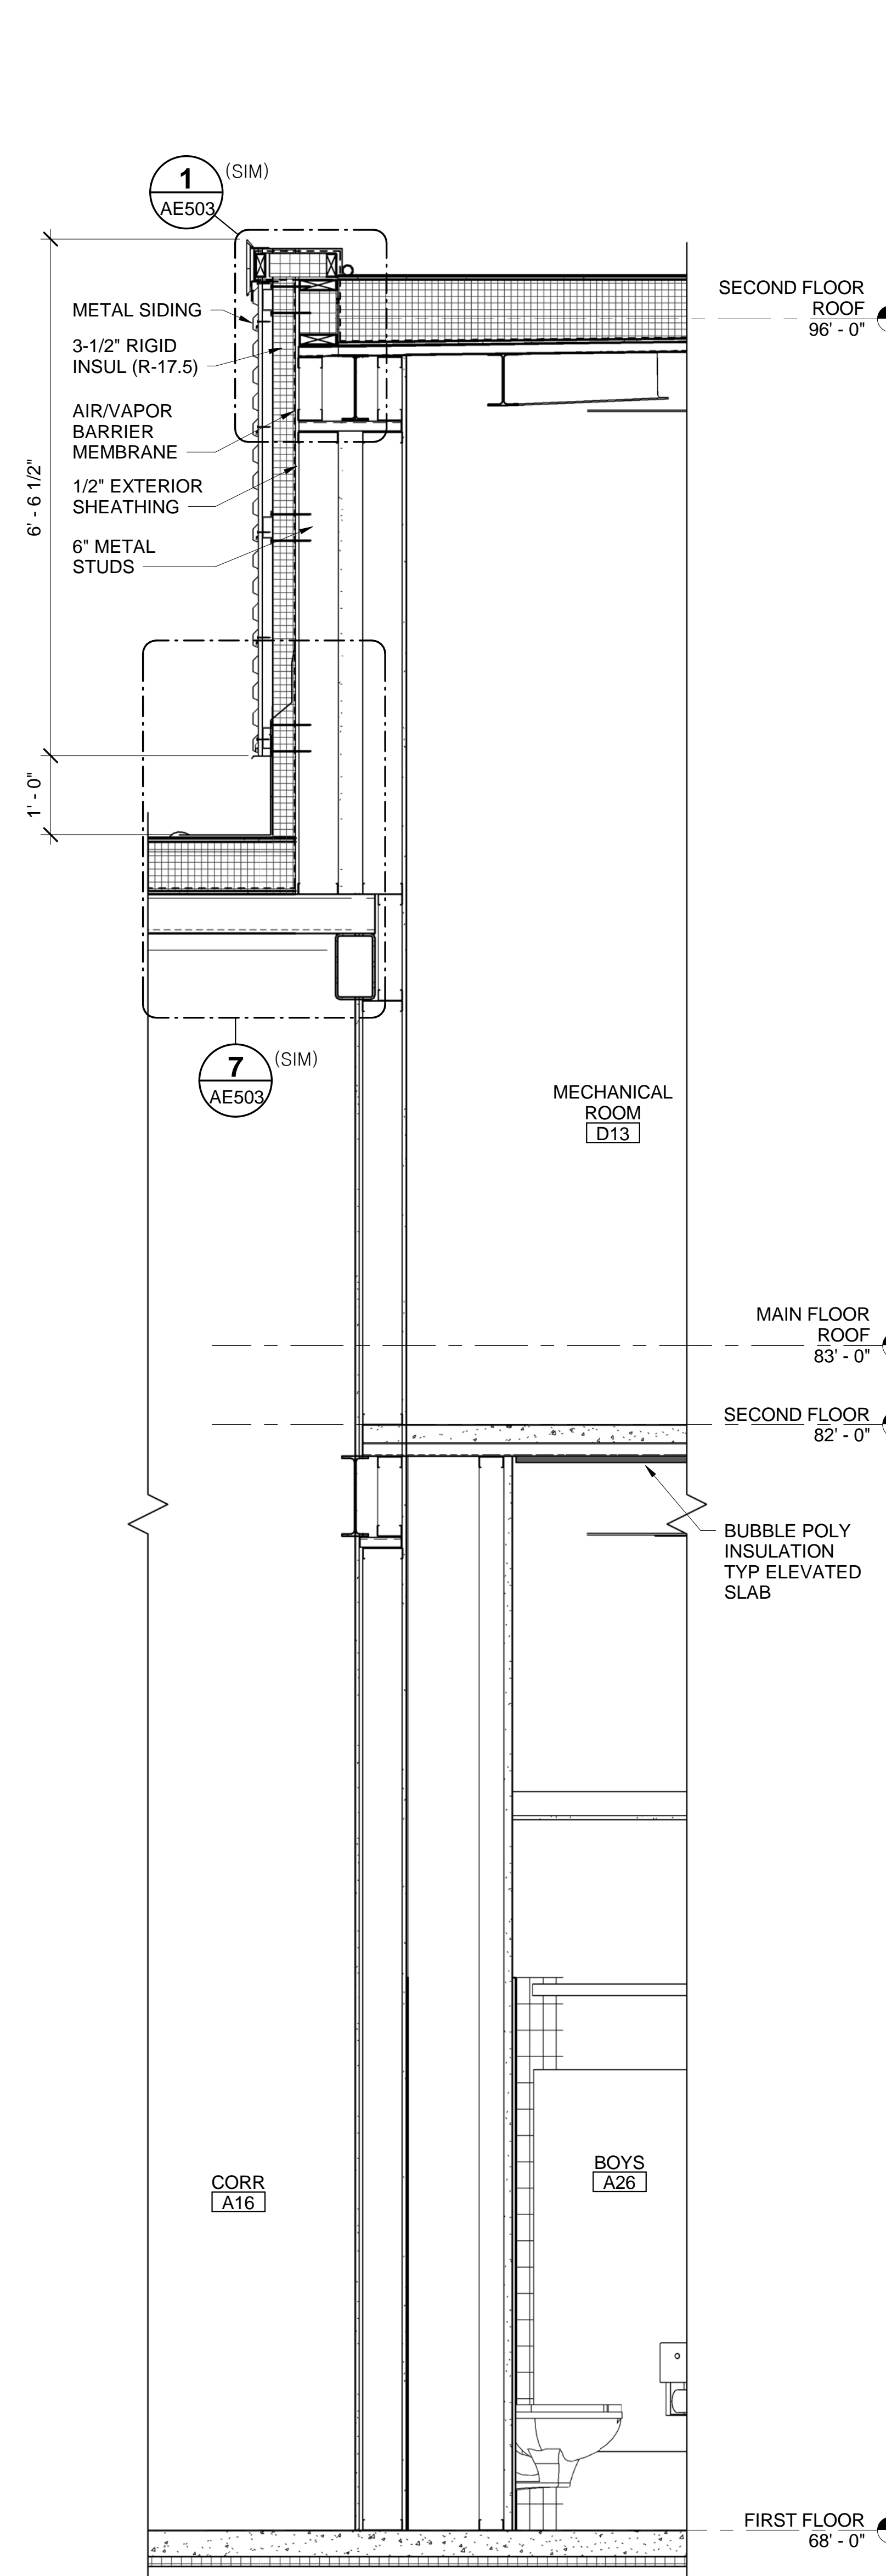

3 WALL SECTION MECH D13
 AE002 AE318 SCALE: 3/4" = 1'-0"

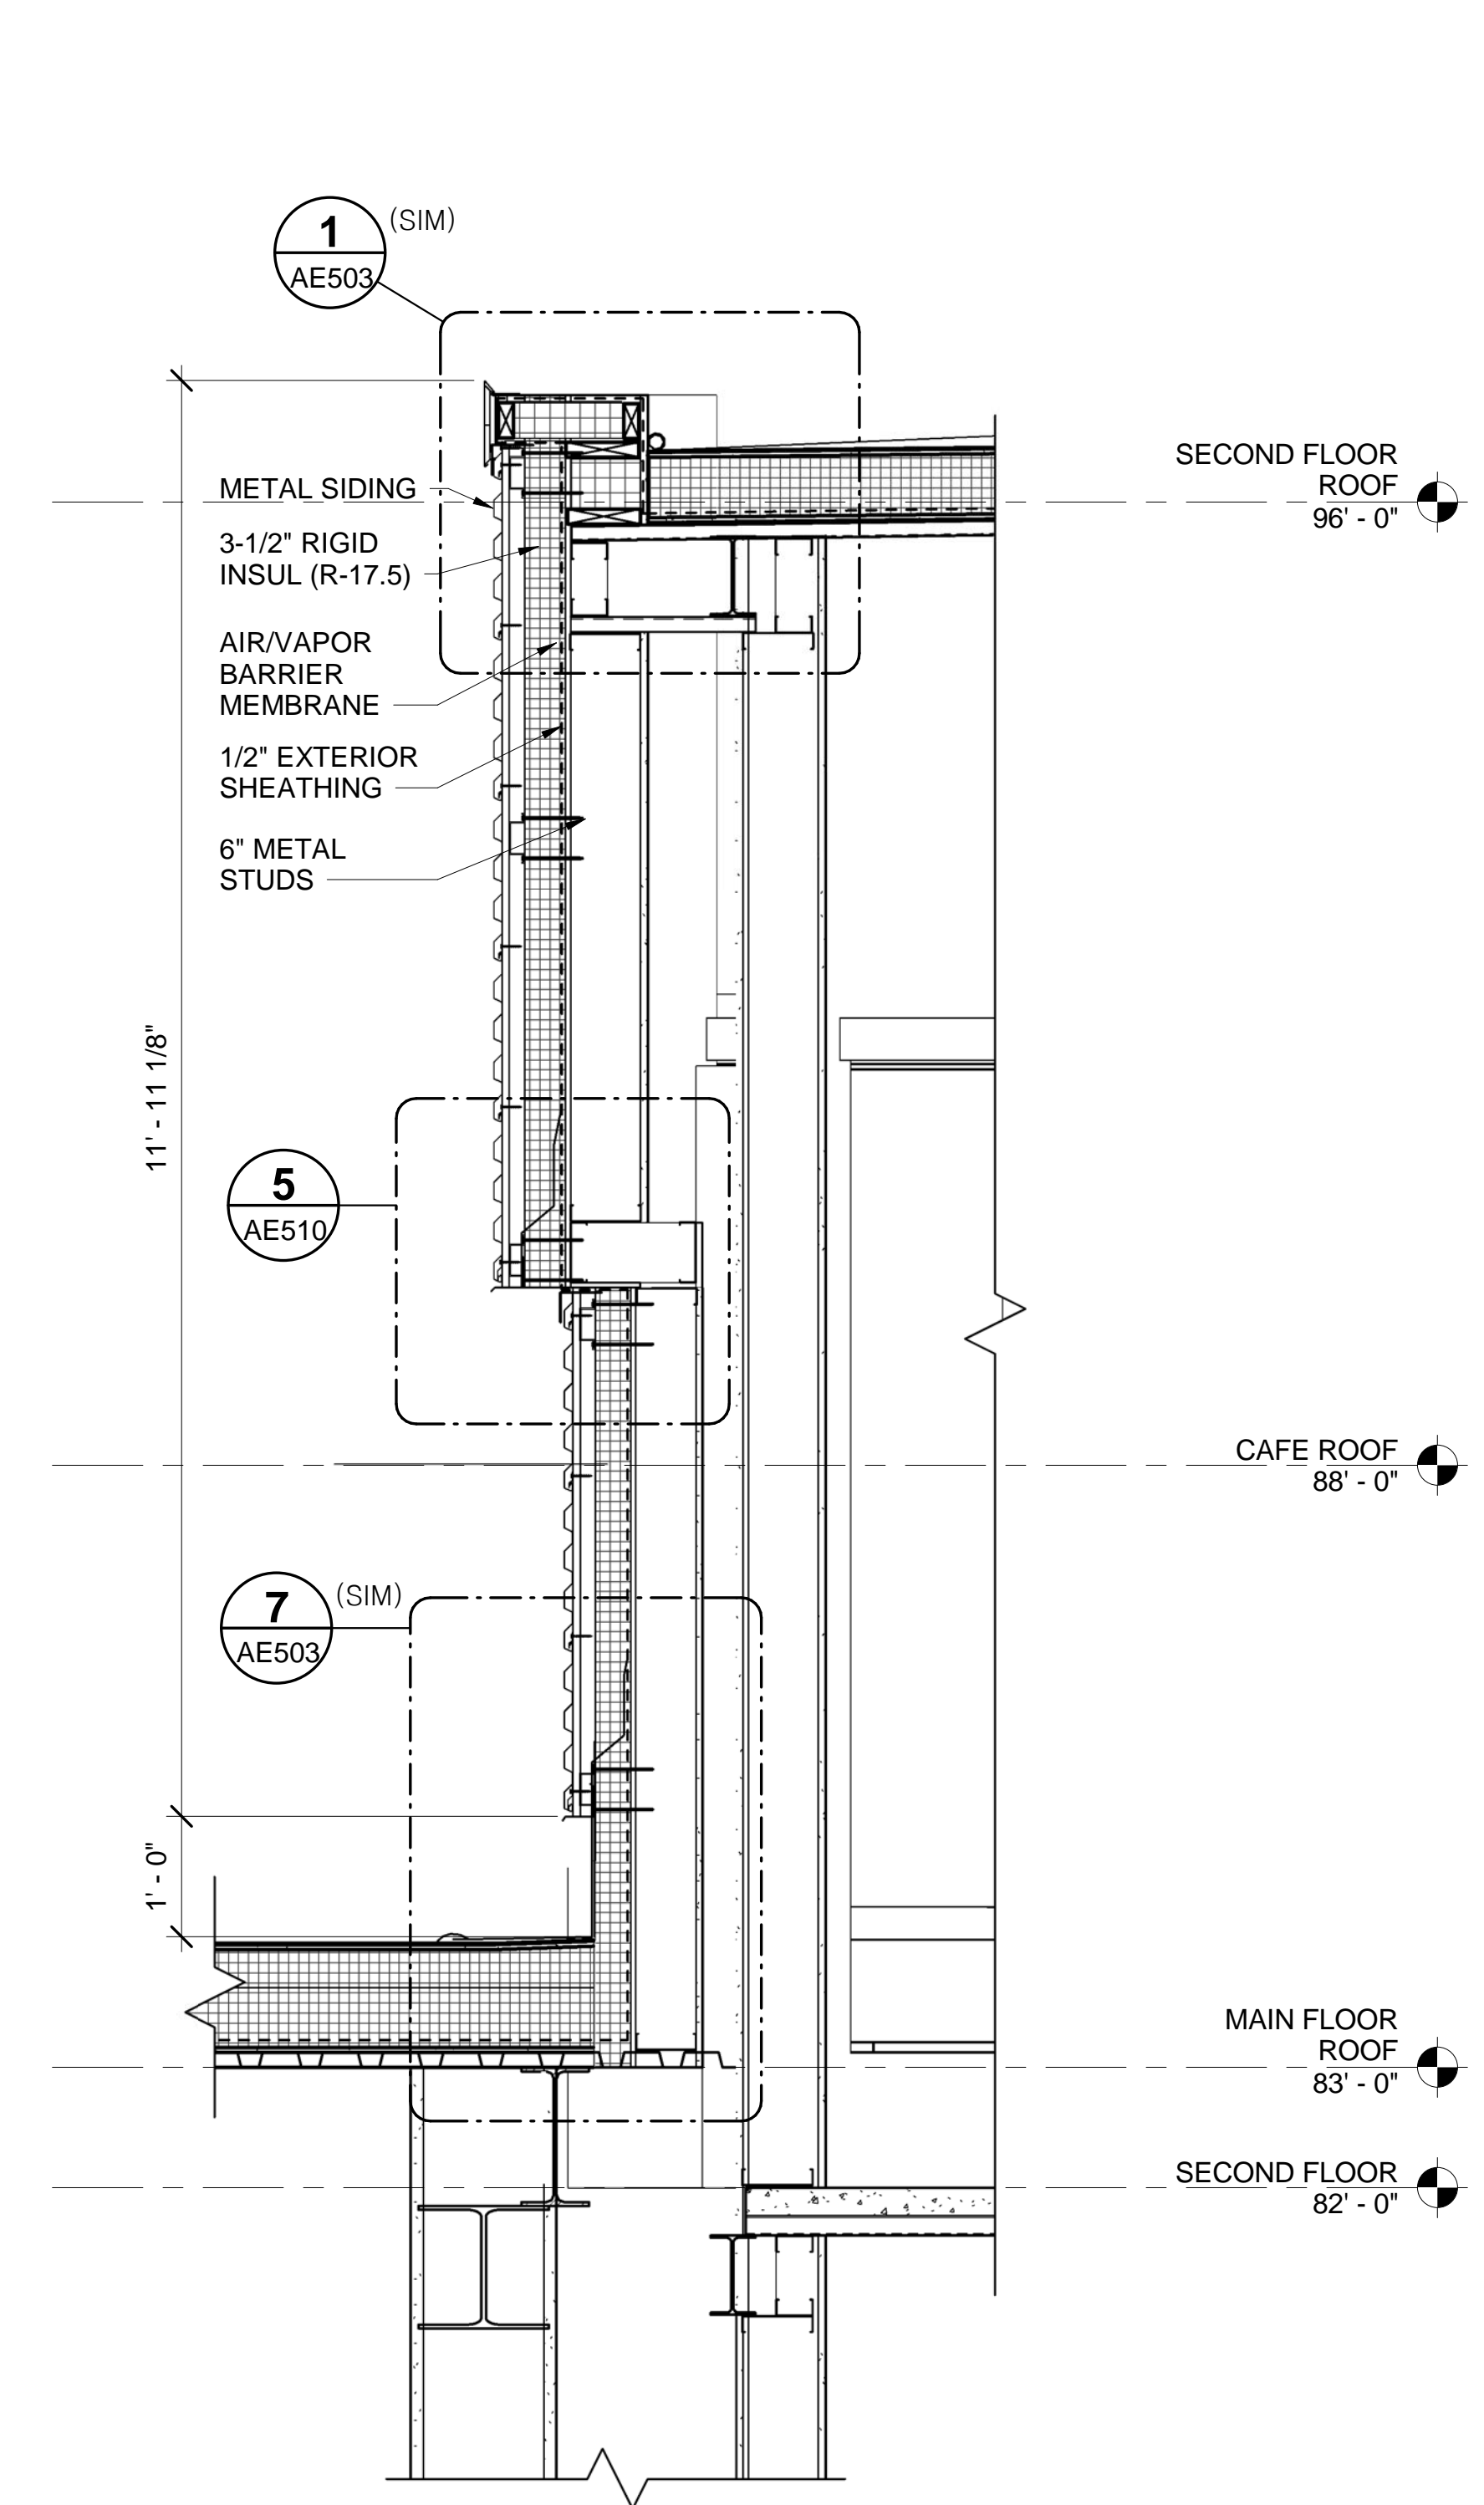

4 WALL SECTION MECH D13
 AE002 AE318 SCALE: 3/4" = 1'-0"

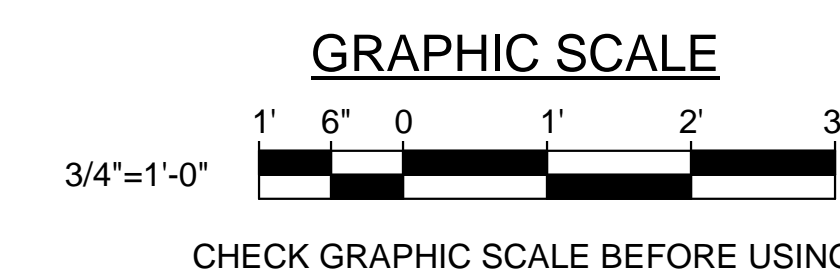

		STATE OF MAINE PUBLIC SCHOOL PROJECT TITLE: PORTLAND PUBLIC SCHOOLS NEW FRED P. HALL ELEMENTARY SCHOOL LOCATION: 23 ORONO ROAD, PORTLAND, ME TITLE THIS DWG: WALL SECTIONS	
		DRAWN BY: CET CHECK BY: TGB	OAK POINT ASSOCIATES AE318 SHEET NO.
NO. DATE	DESCRIPTION	BY	DATE
	REVISIONS		03/17/17