




1 SECTION @ LIBRARY CLEARSTORY
 AE002 AE319 SCALE: 3/4" = 1'-0"

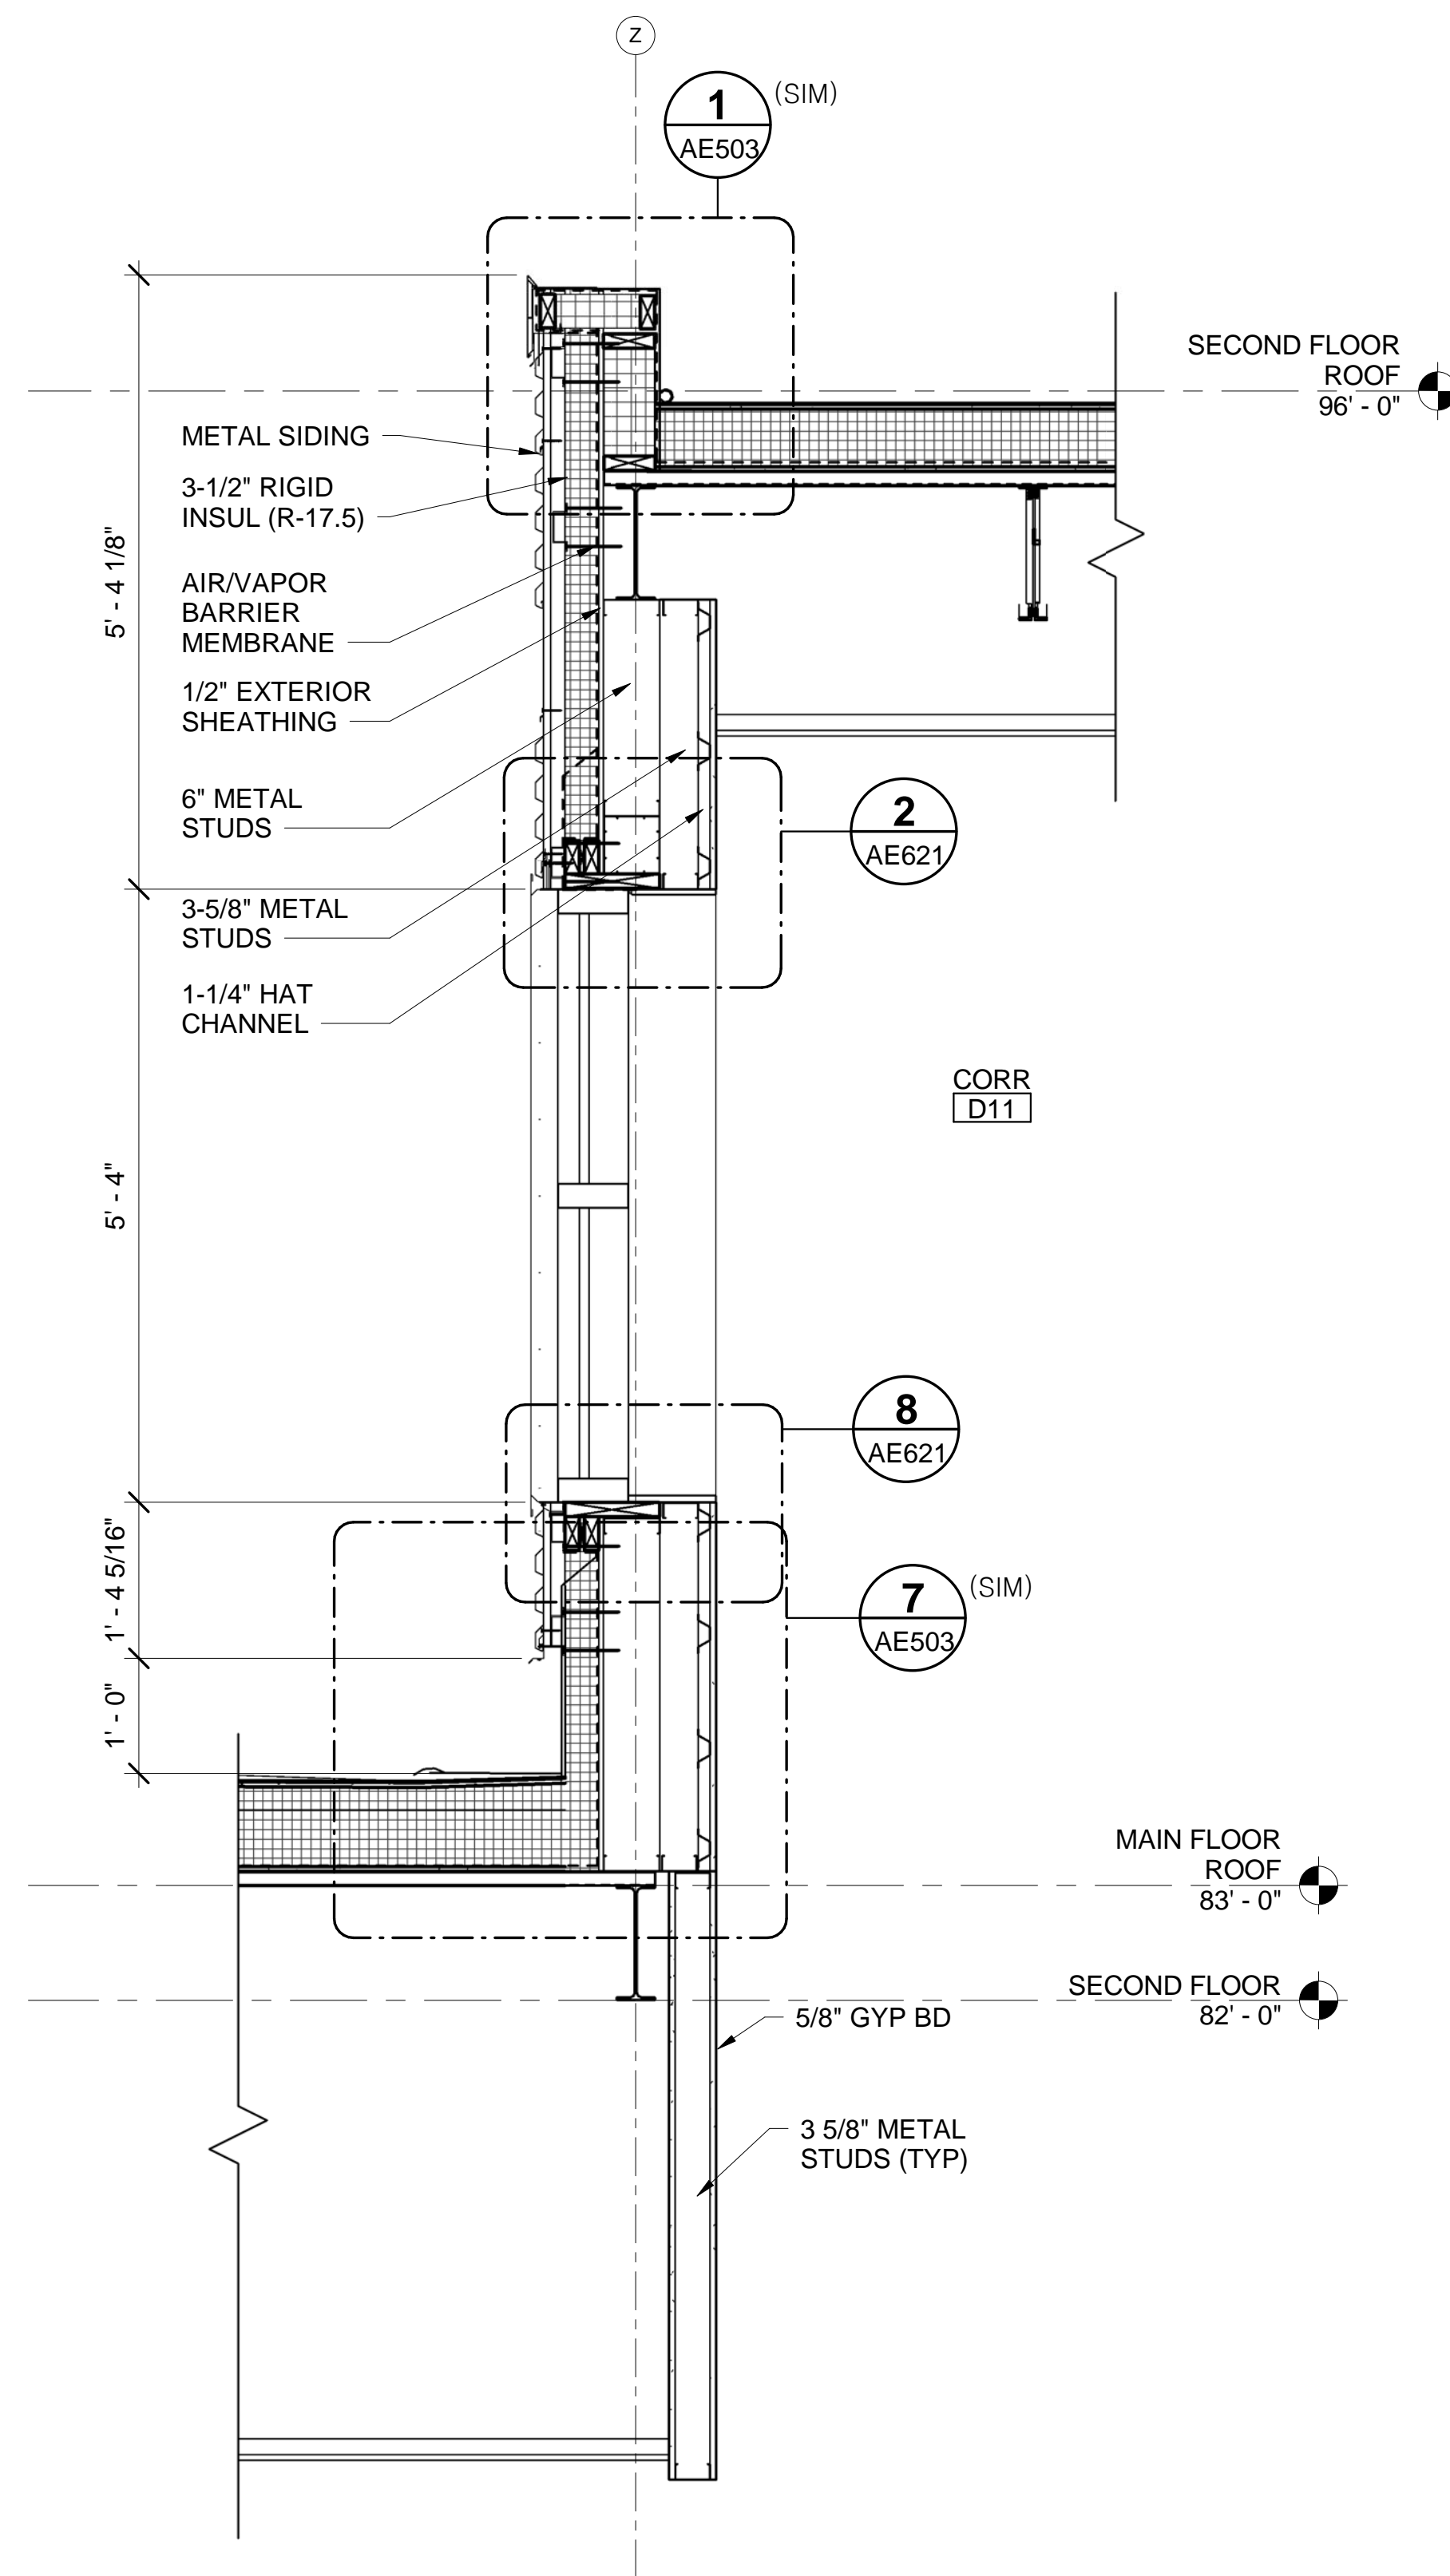


2 WALL SECTION @ STAIR S01
 AE002 AE319 SCALE: 3/4" = 1'-0"

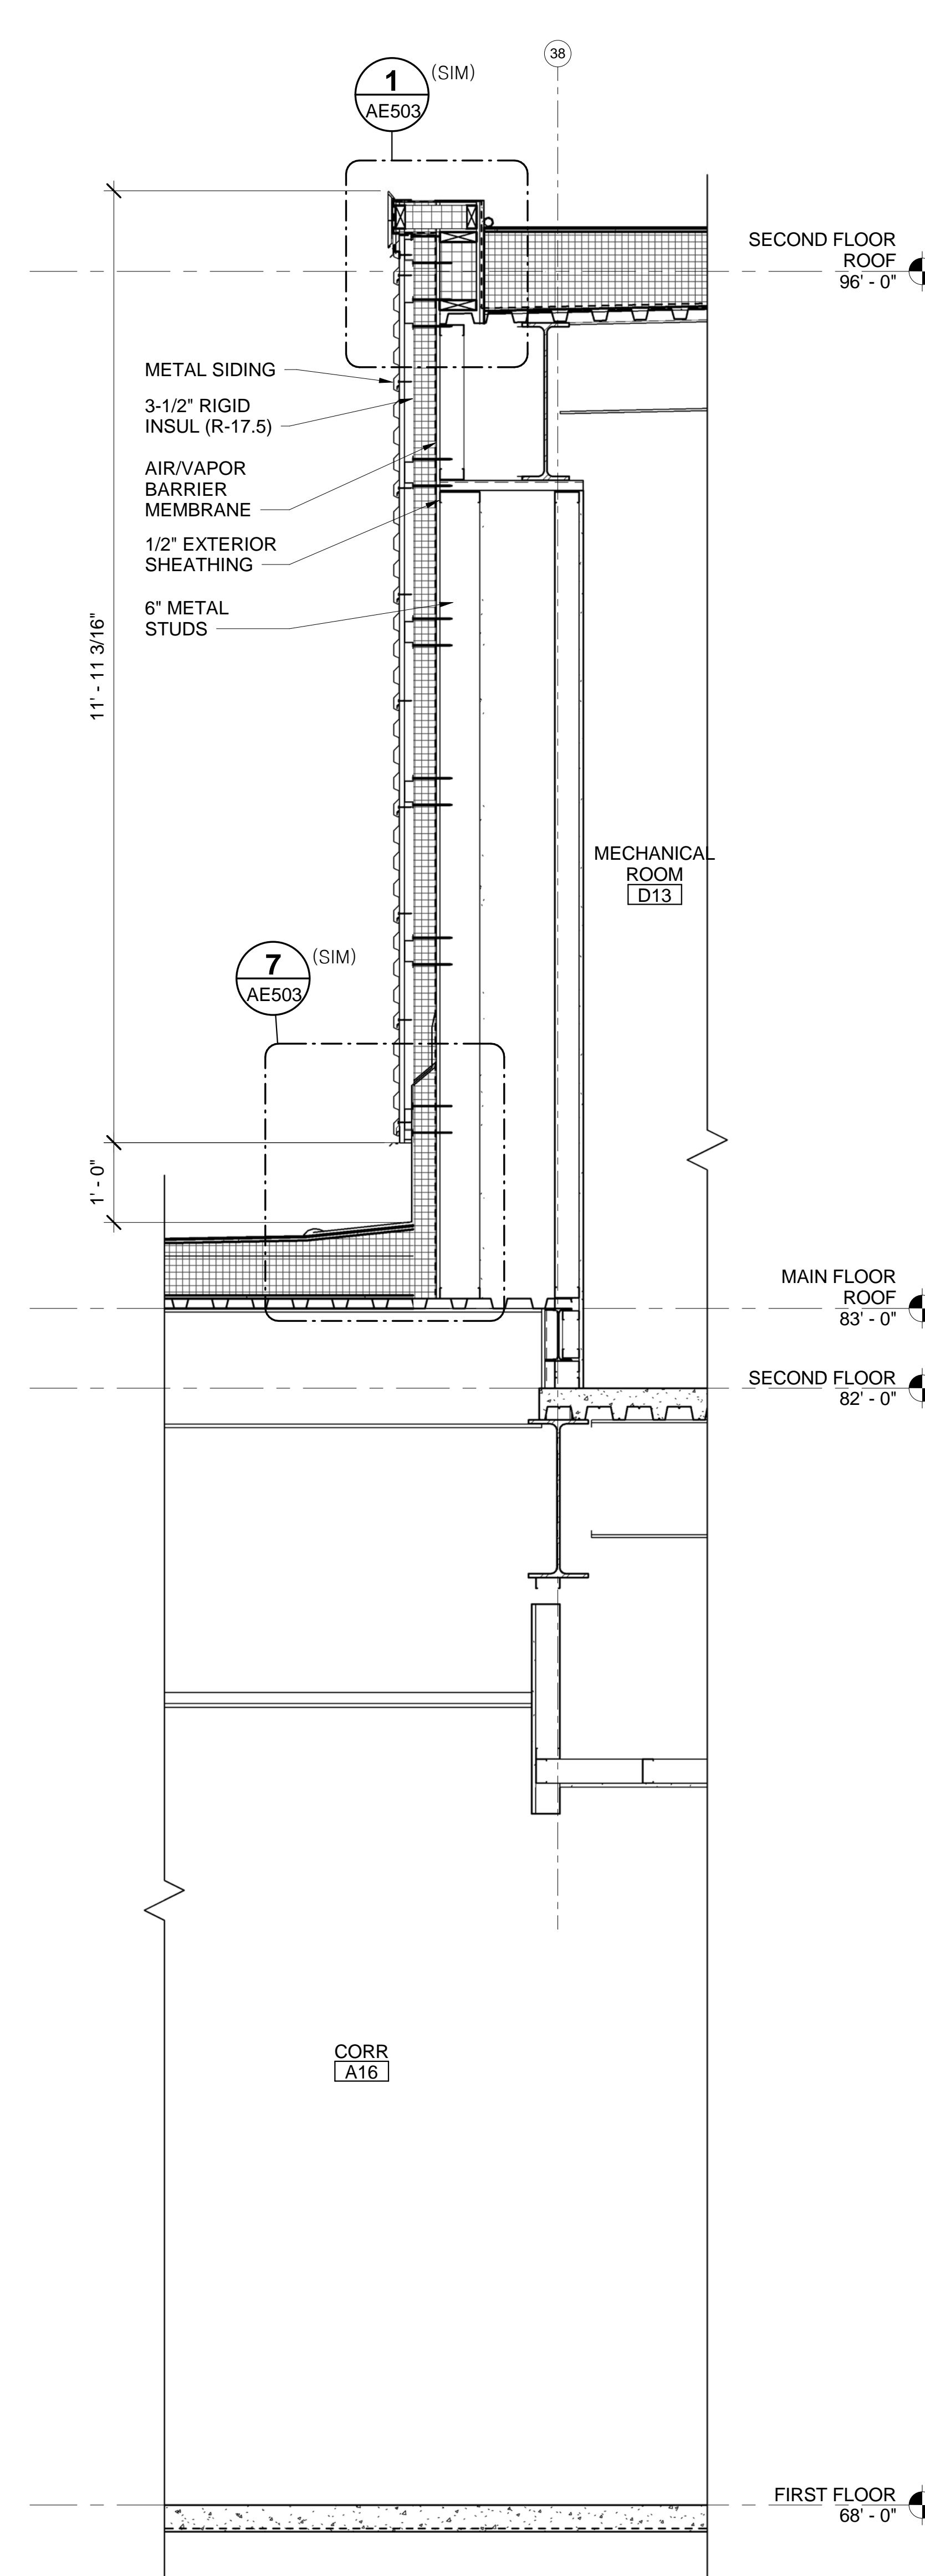

3 SECTION @ MECHANICAL ROOM D13
 AE002 AE319 SCALE: 3/4" = 1'-0"

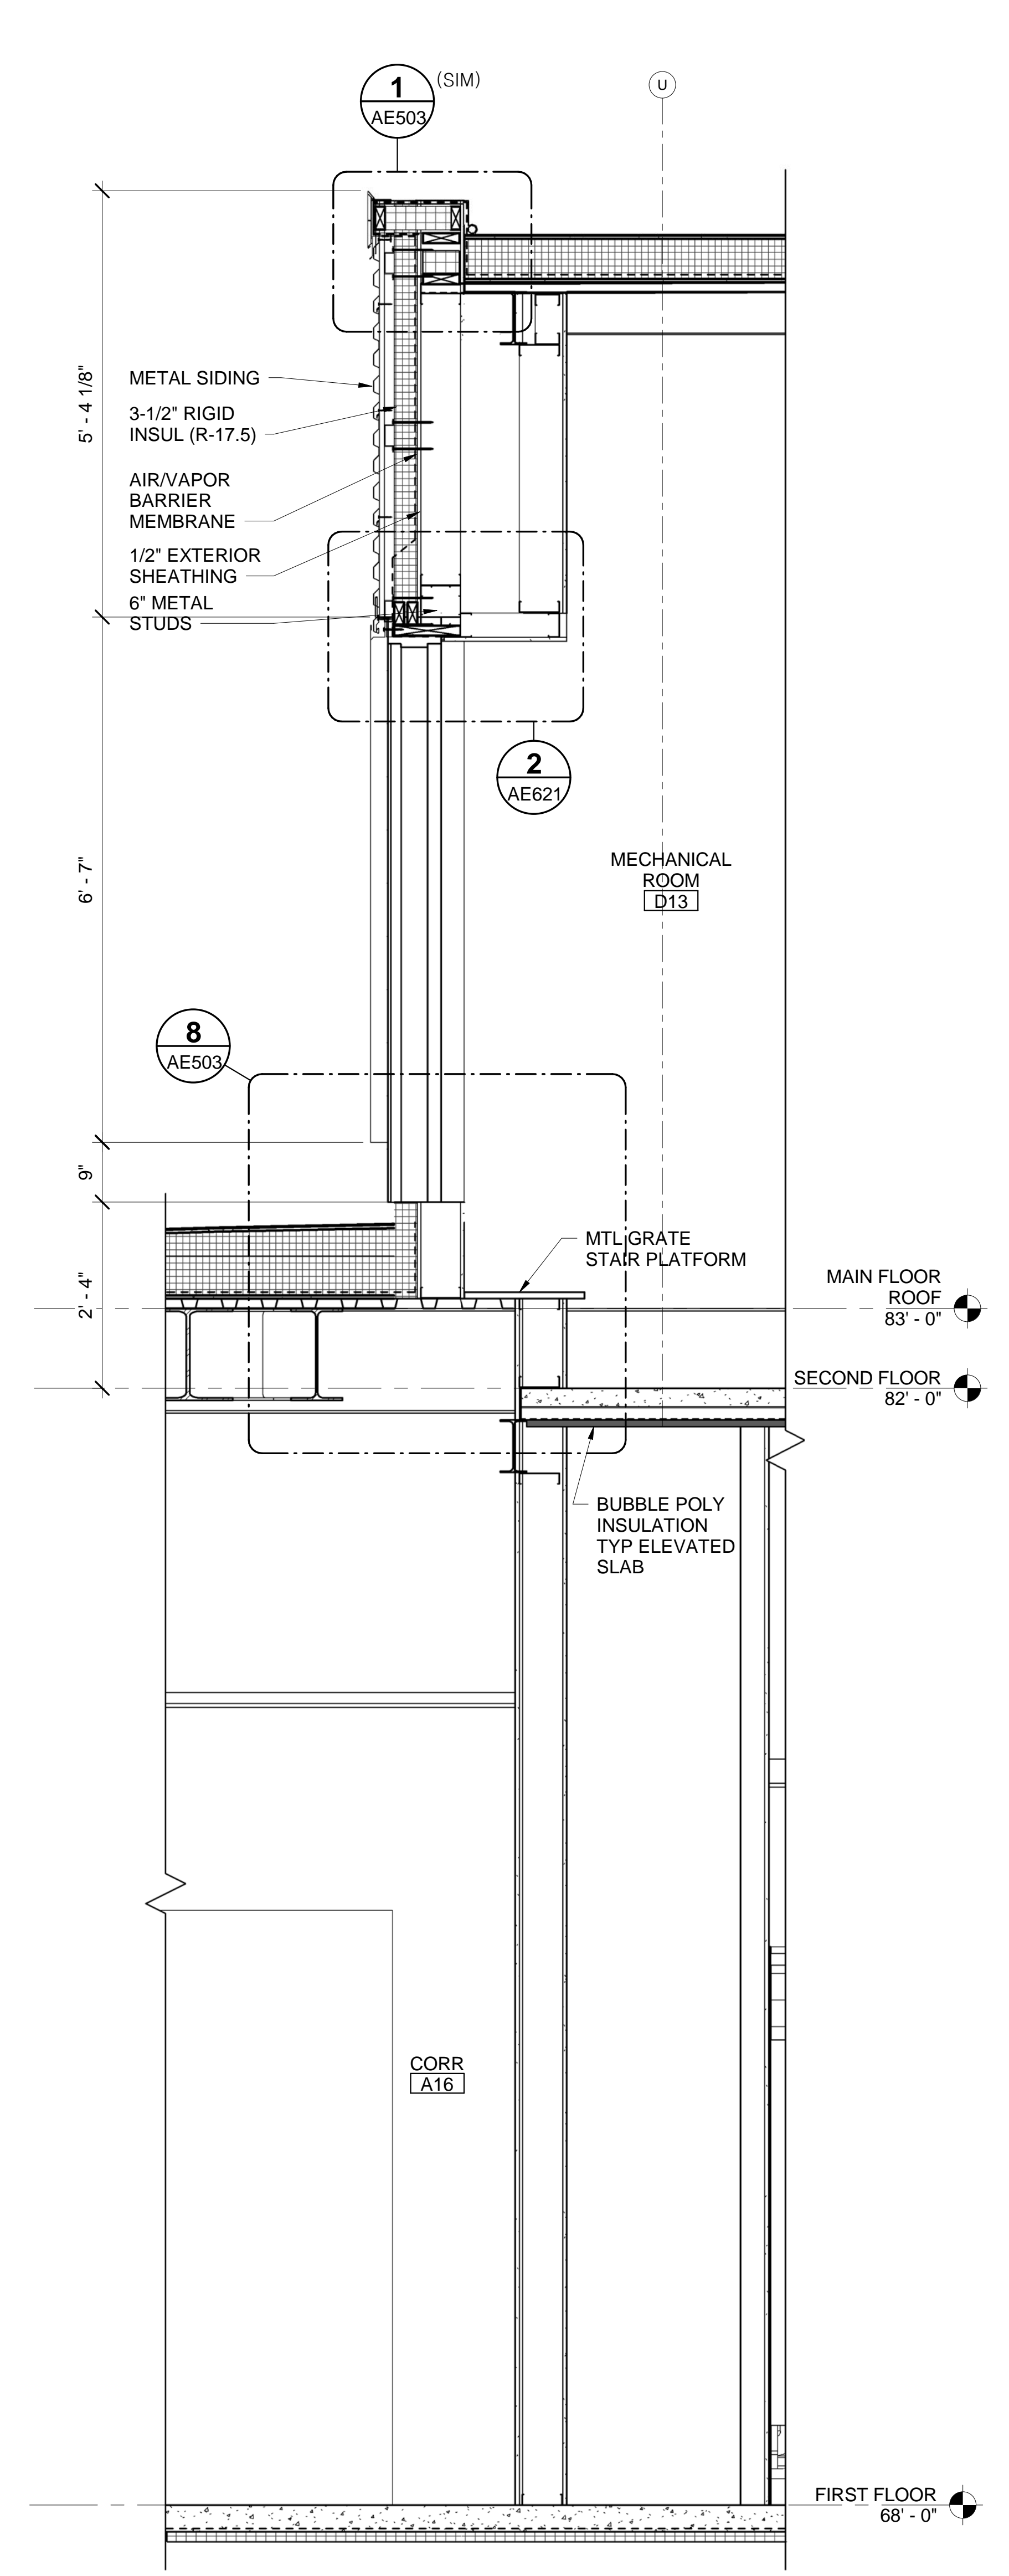

4 SECTION @ MECHANICAL SOUTH WALL
 AE002 AE319 SCALE: 3/4" = 1'-0"

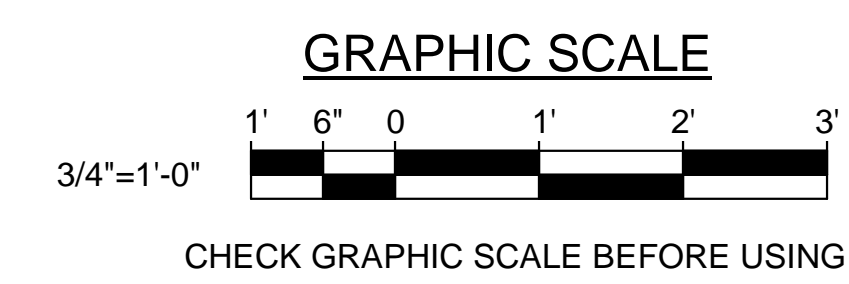

		STATE OF MAINE PUBLIC SCHOOL PROJECT TITLE PORTLAND PUBLIC SCHOOLS NEW FRED P. HALL ELEMENTARY SCHOOL LOCATION 23 ORONO ROAD, PORTLAND, ME TITLE THIS DWG. WALL SECTIONS	
		DRAWN BY: DEM CHECK BY: TGB	OAK POINT ASSOCIATES AE319 SHEET NO.
NO.	DATE	DESCRIPTION	BY
		REVISIONS	