



1 WALL SECTION GYM EAST WALL
 AE002 AE320 SCALE: 3/4" = 1'-0"

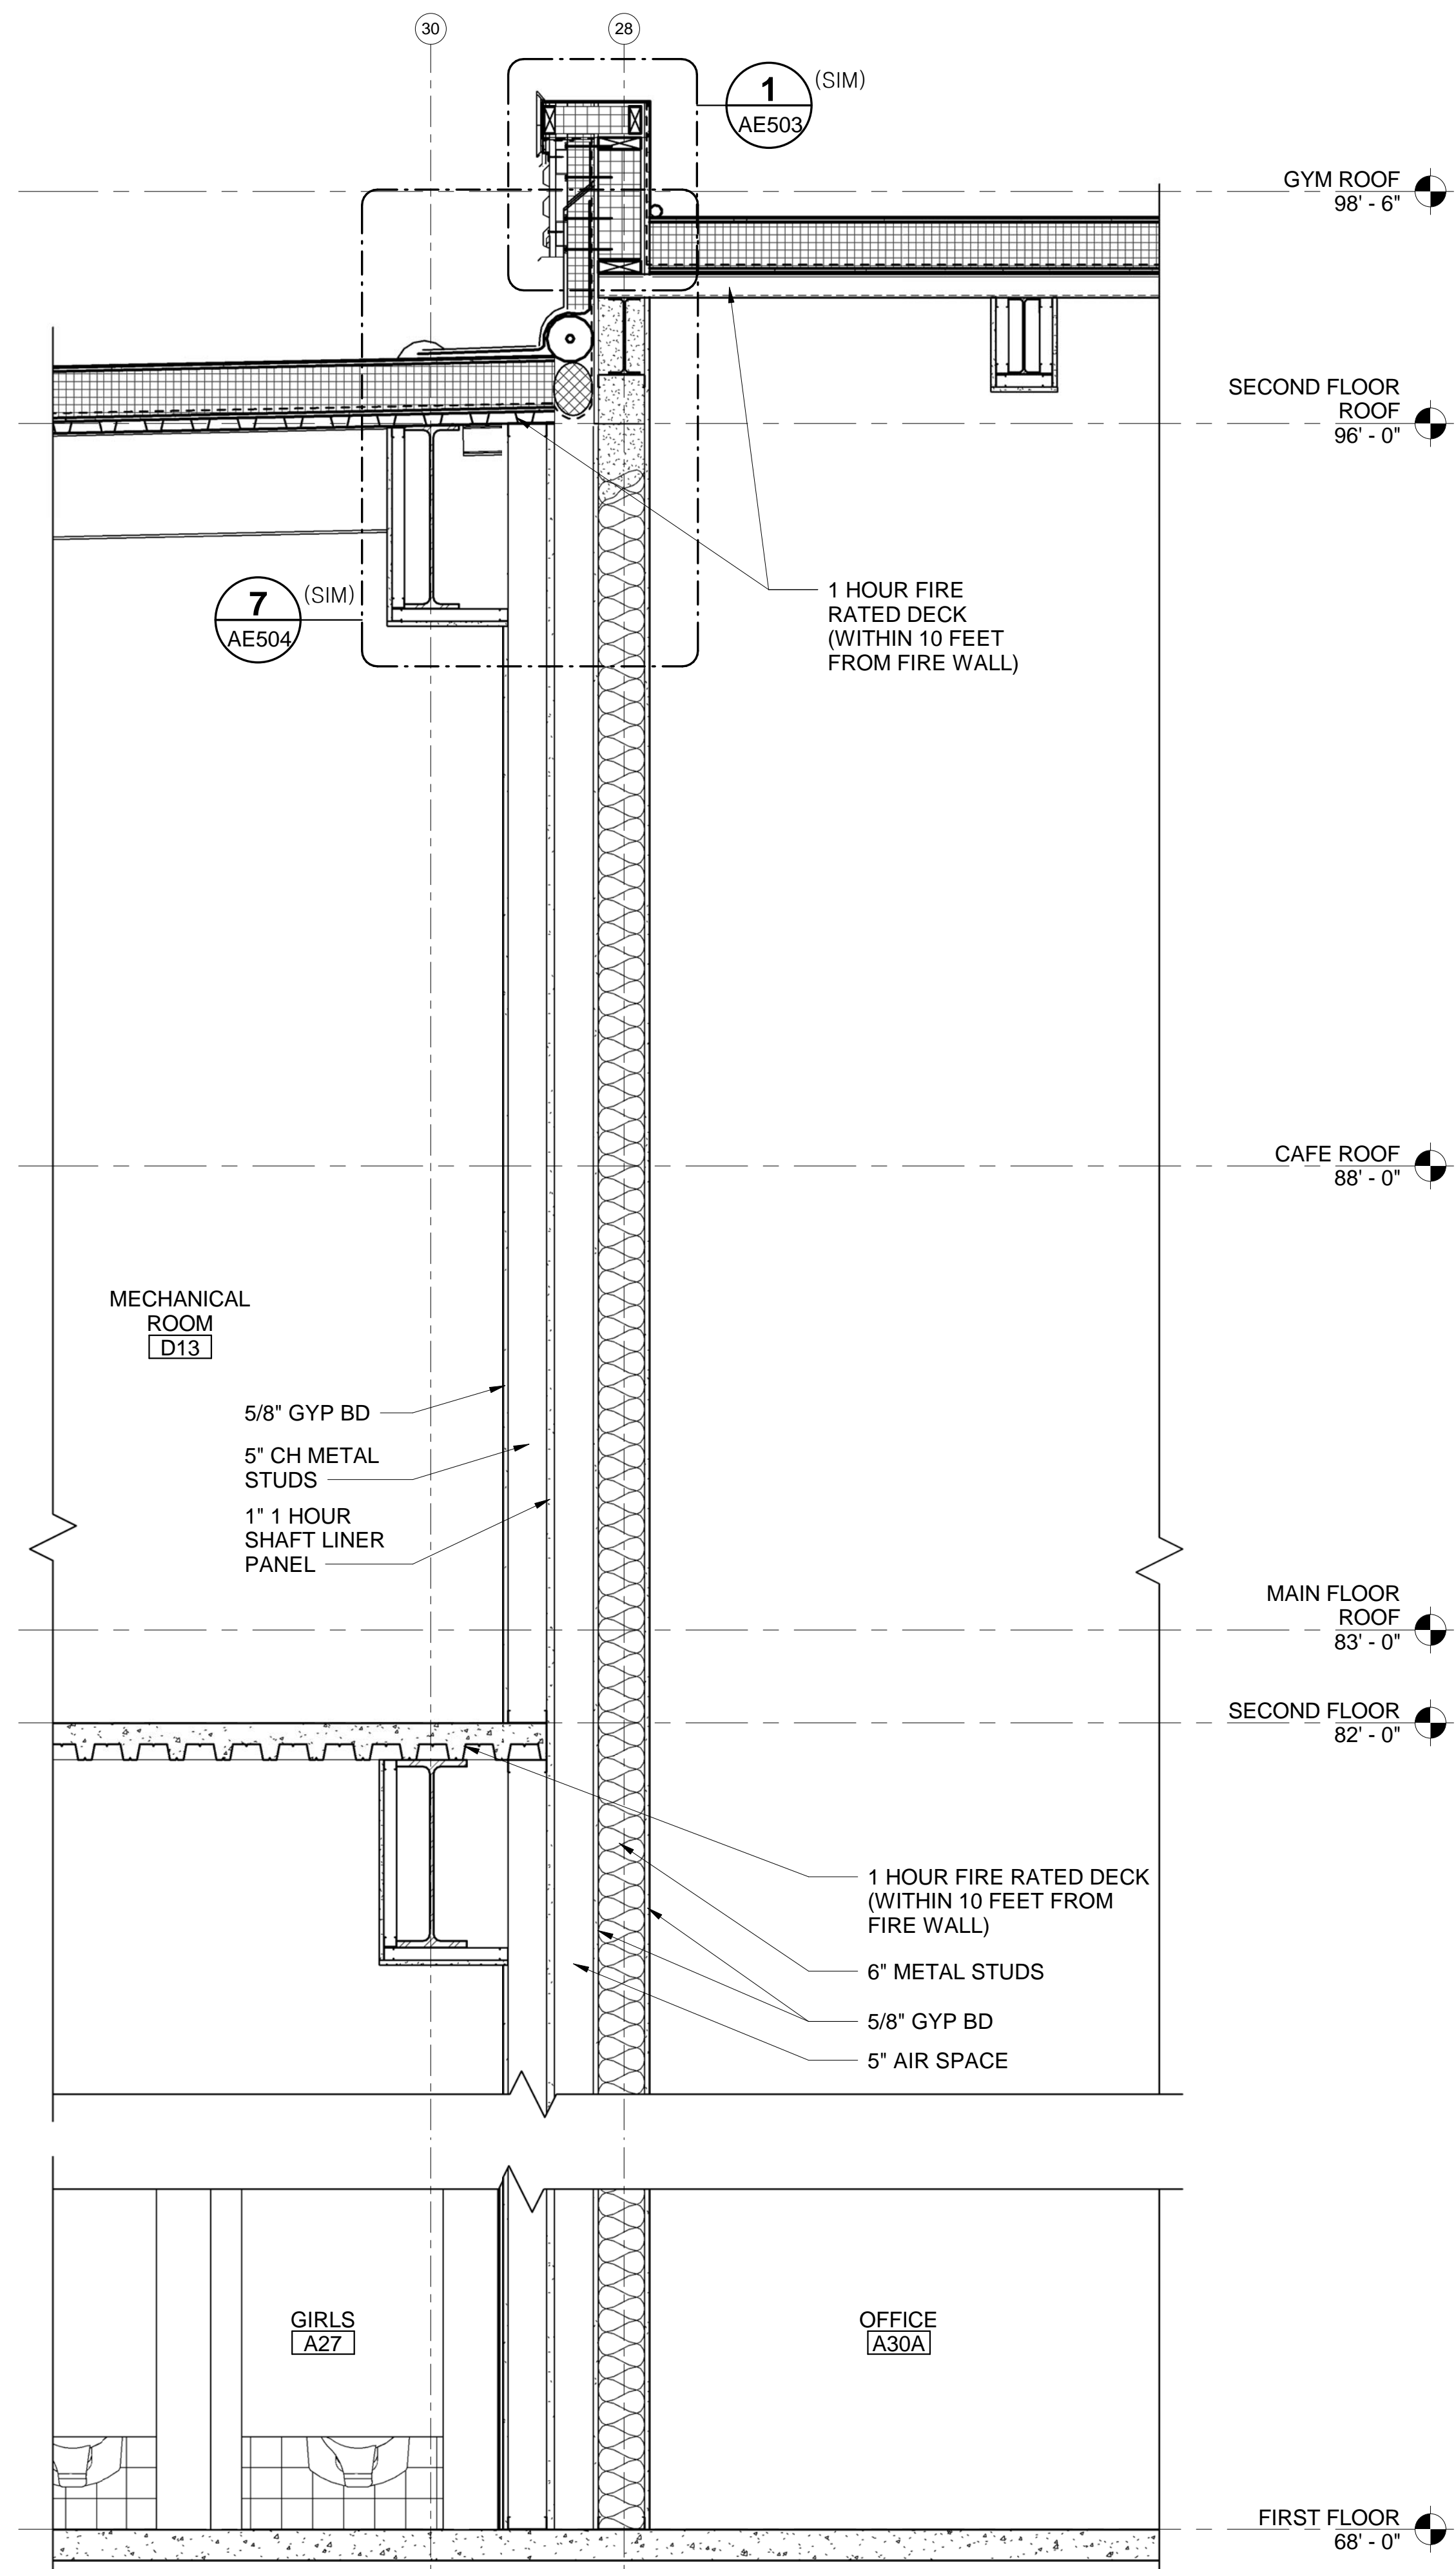

2 WALL SECTION GYM EAST WALL1
 AE002 AE320 SCALE: 3/4" = 1'-0"

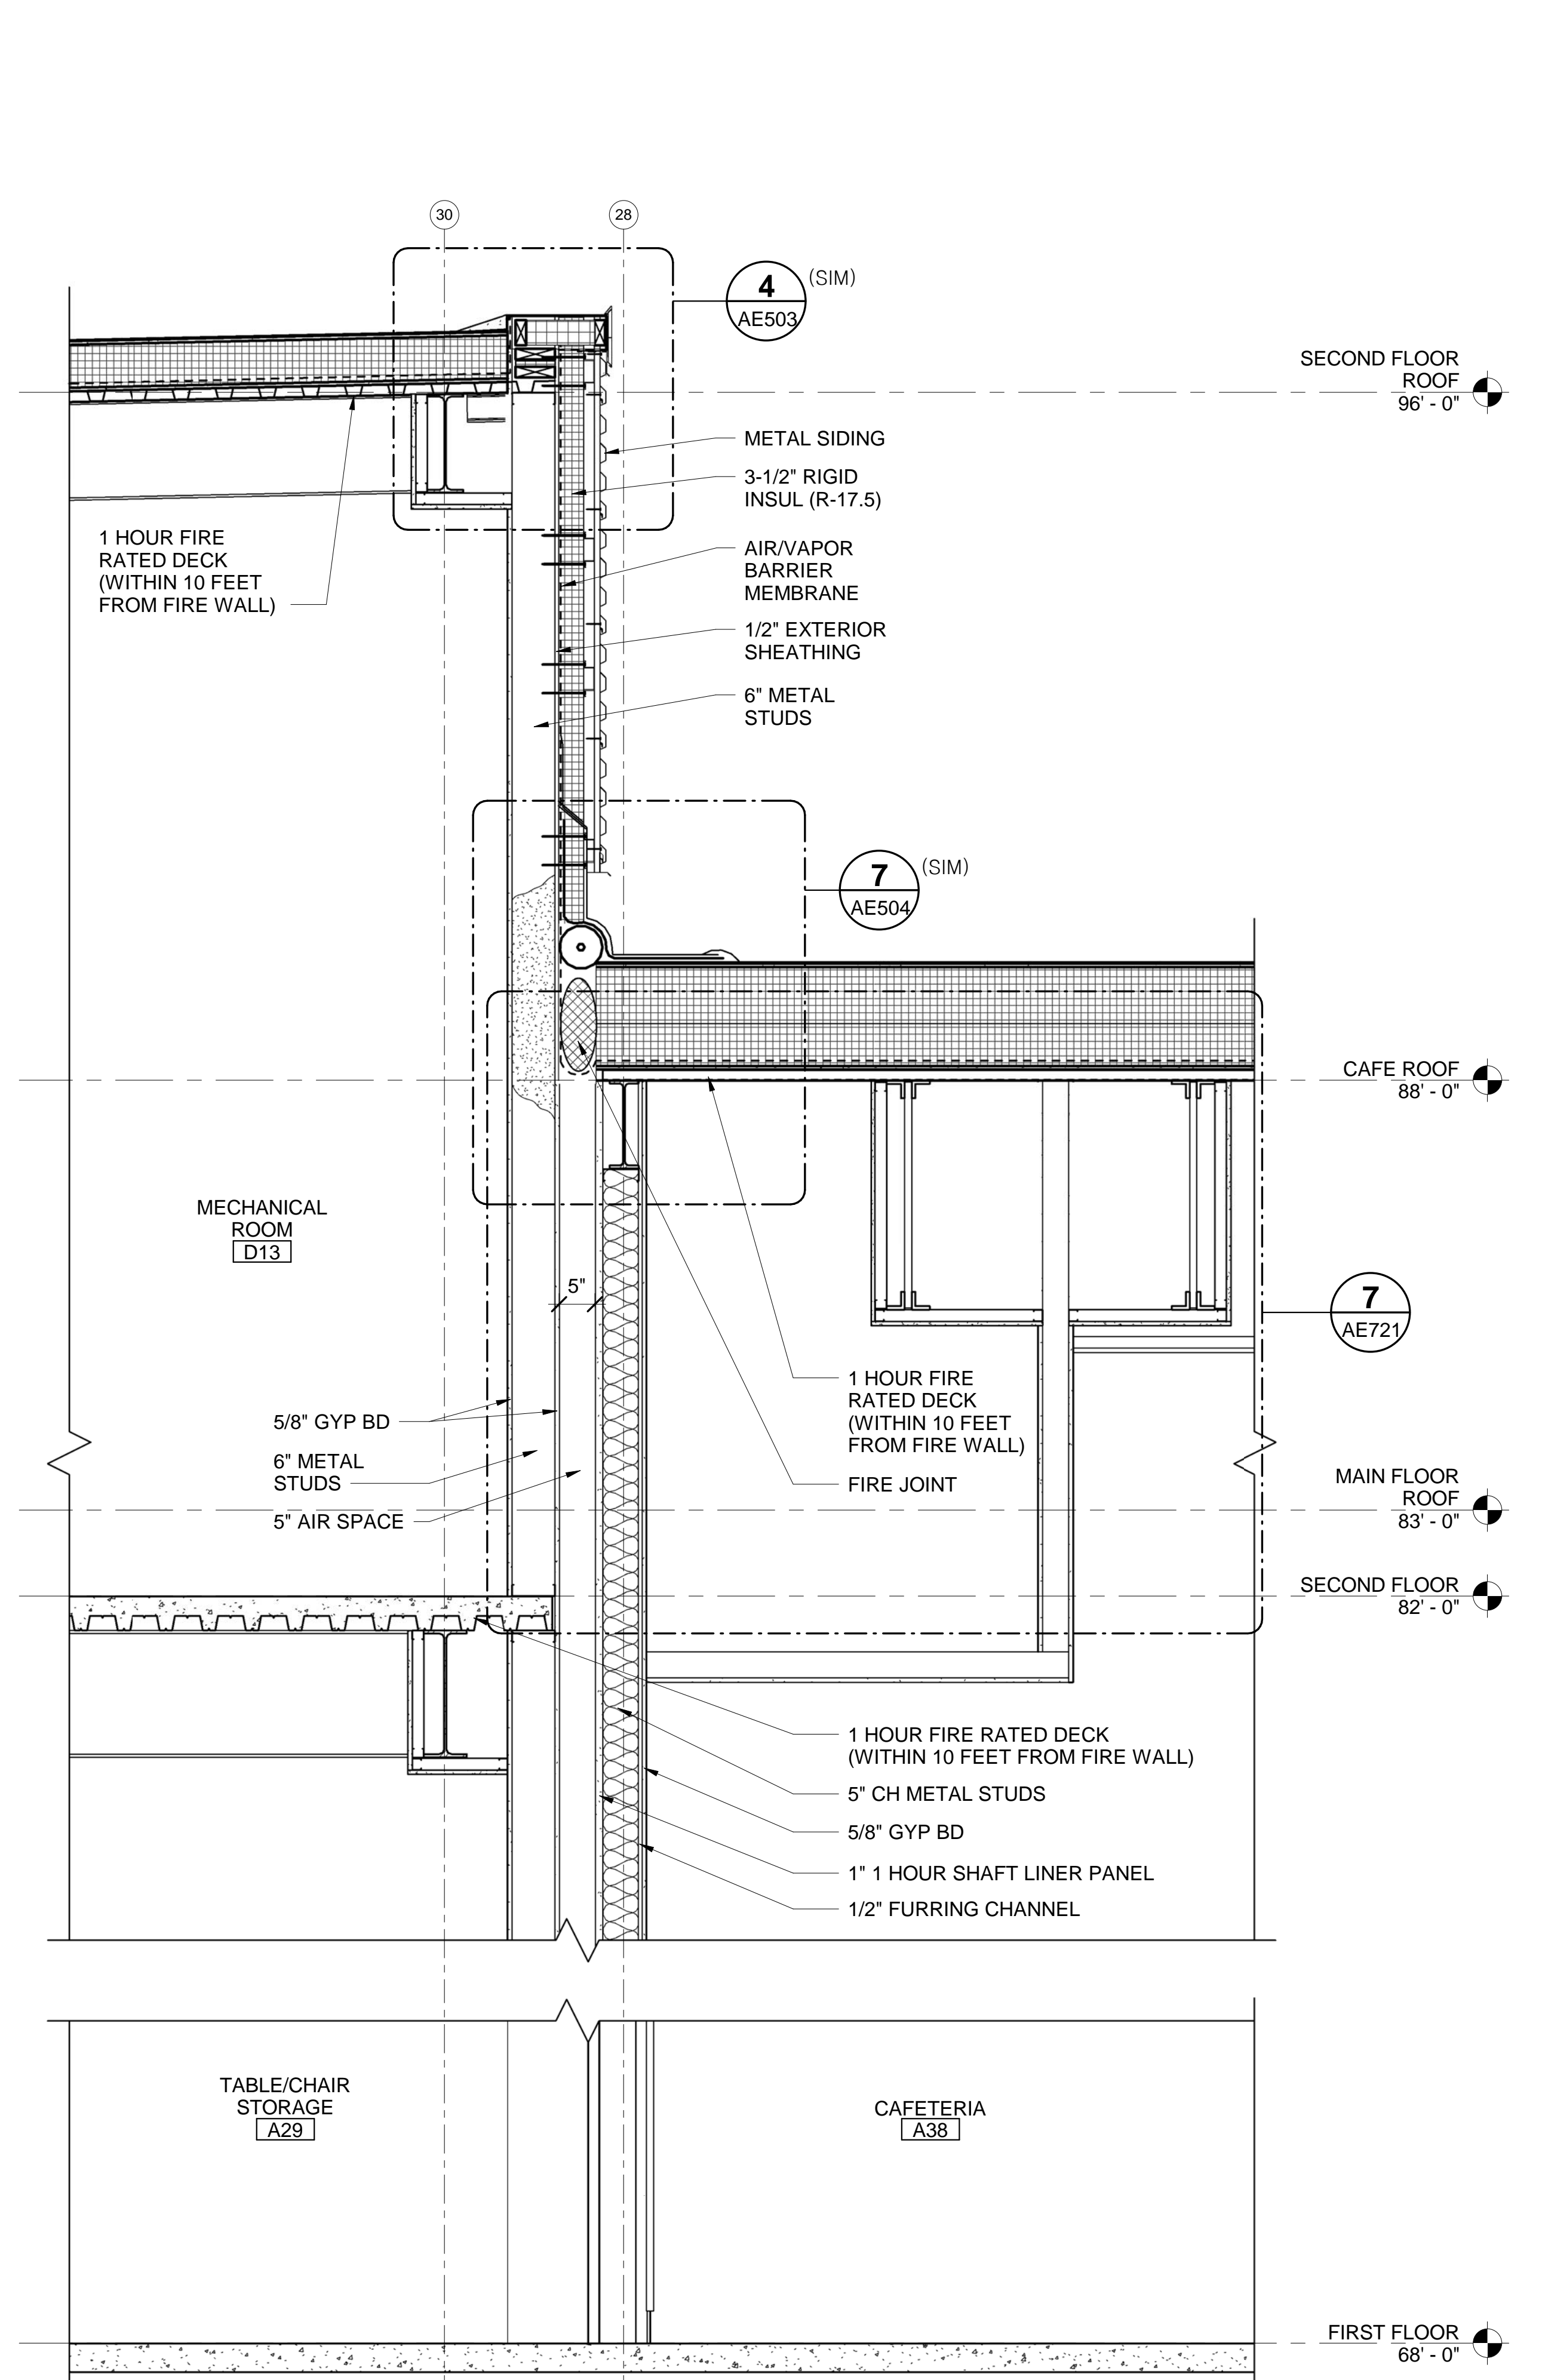

3 WALL SECTION GYM EAST WALL2
 AE002 AE320 SCALE: 3/4" = 1'-0"

		STATE OF MAINE PUBLIC SCHOOL PROJECT	
		TITLE: PORTLAND PUBLIC SCHOOLS NEW FRED P. HALL ELEMENTARY SCHOOL LOCATION: 23 ORONO ROAD, PORTLAND, ME TITLE THIS DWG: FIREWALL WALL SECTIONS	
DRAWN BY: CET CHECK BY: TGB	BY: NO. DATE: 03/17/17	OAK POINT ASSOCIATES 	DRAWING NO. AE320 SHEET NO.
NO. DATE DESCRIPTION REVISIONS		151 OF 312	