




**1 TYP STAIR LANDING DETAIL**  
 AE440/AE441 SCALE: 1" = 1'-0"

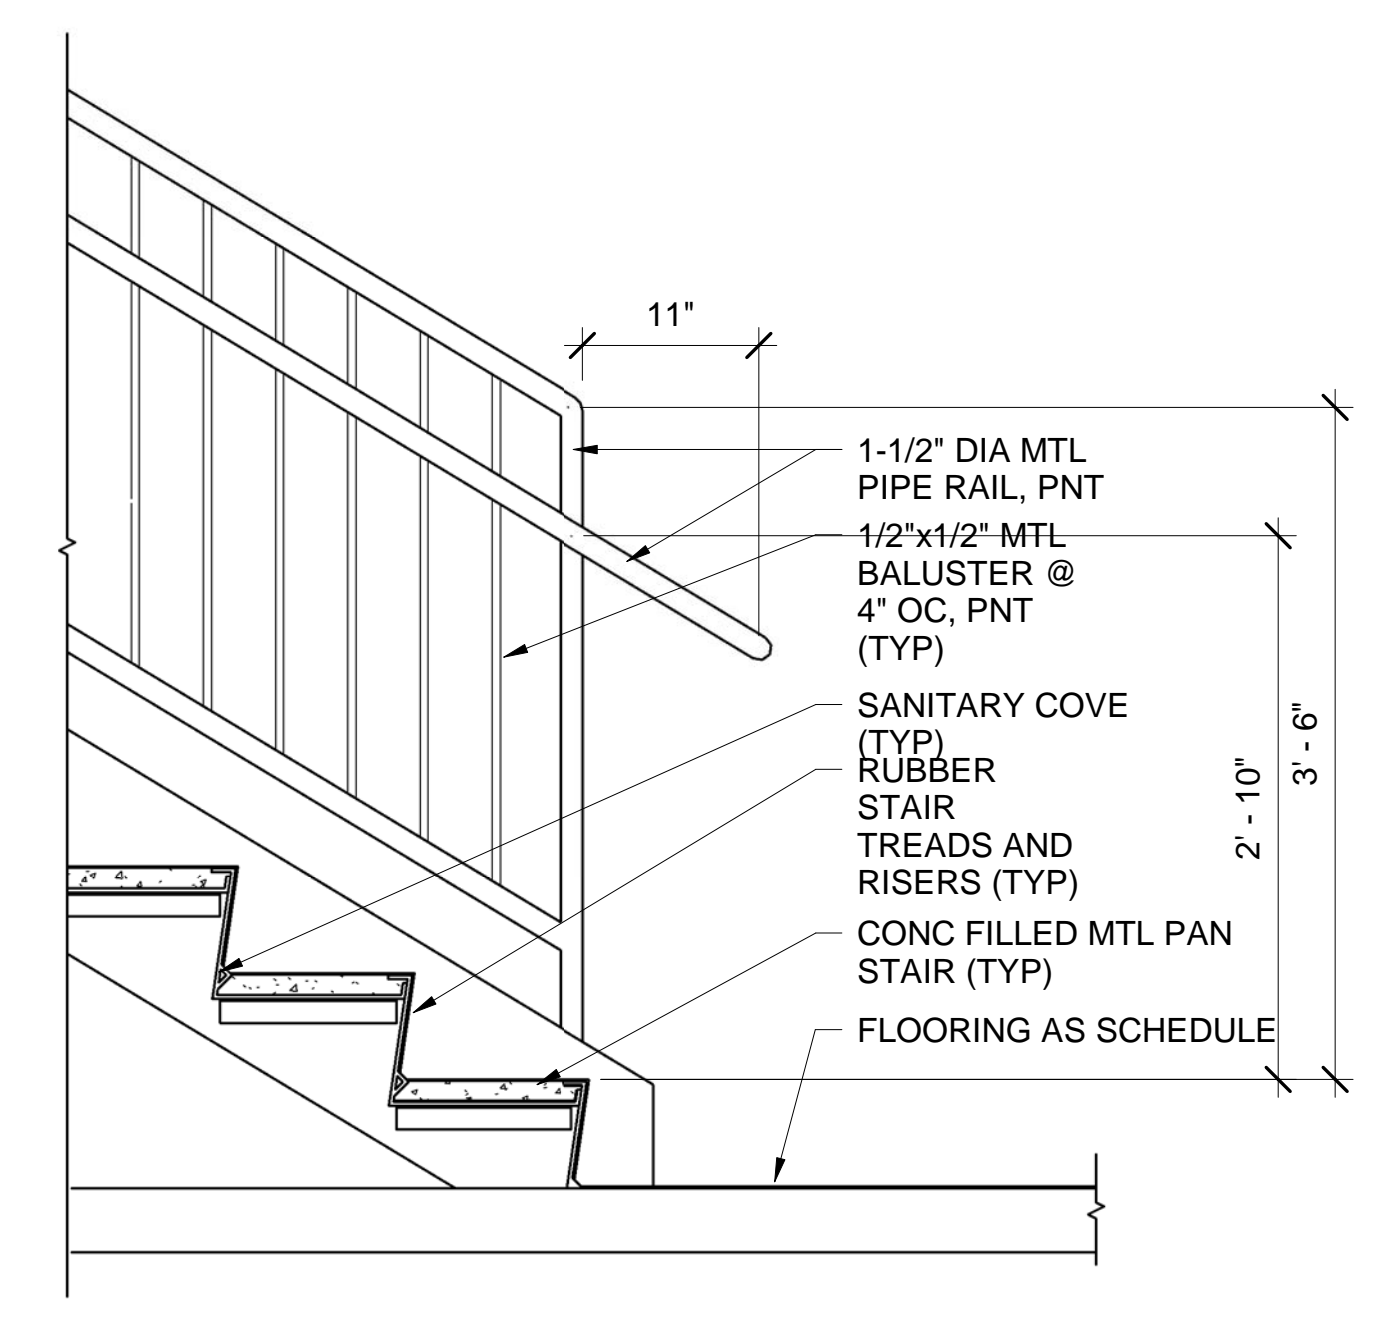


**2 TYP STAIR RUN BOTTOM LANDING**  
 AE441 SCALE: 1" = 1'-0"

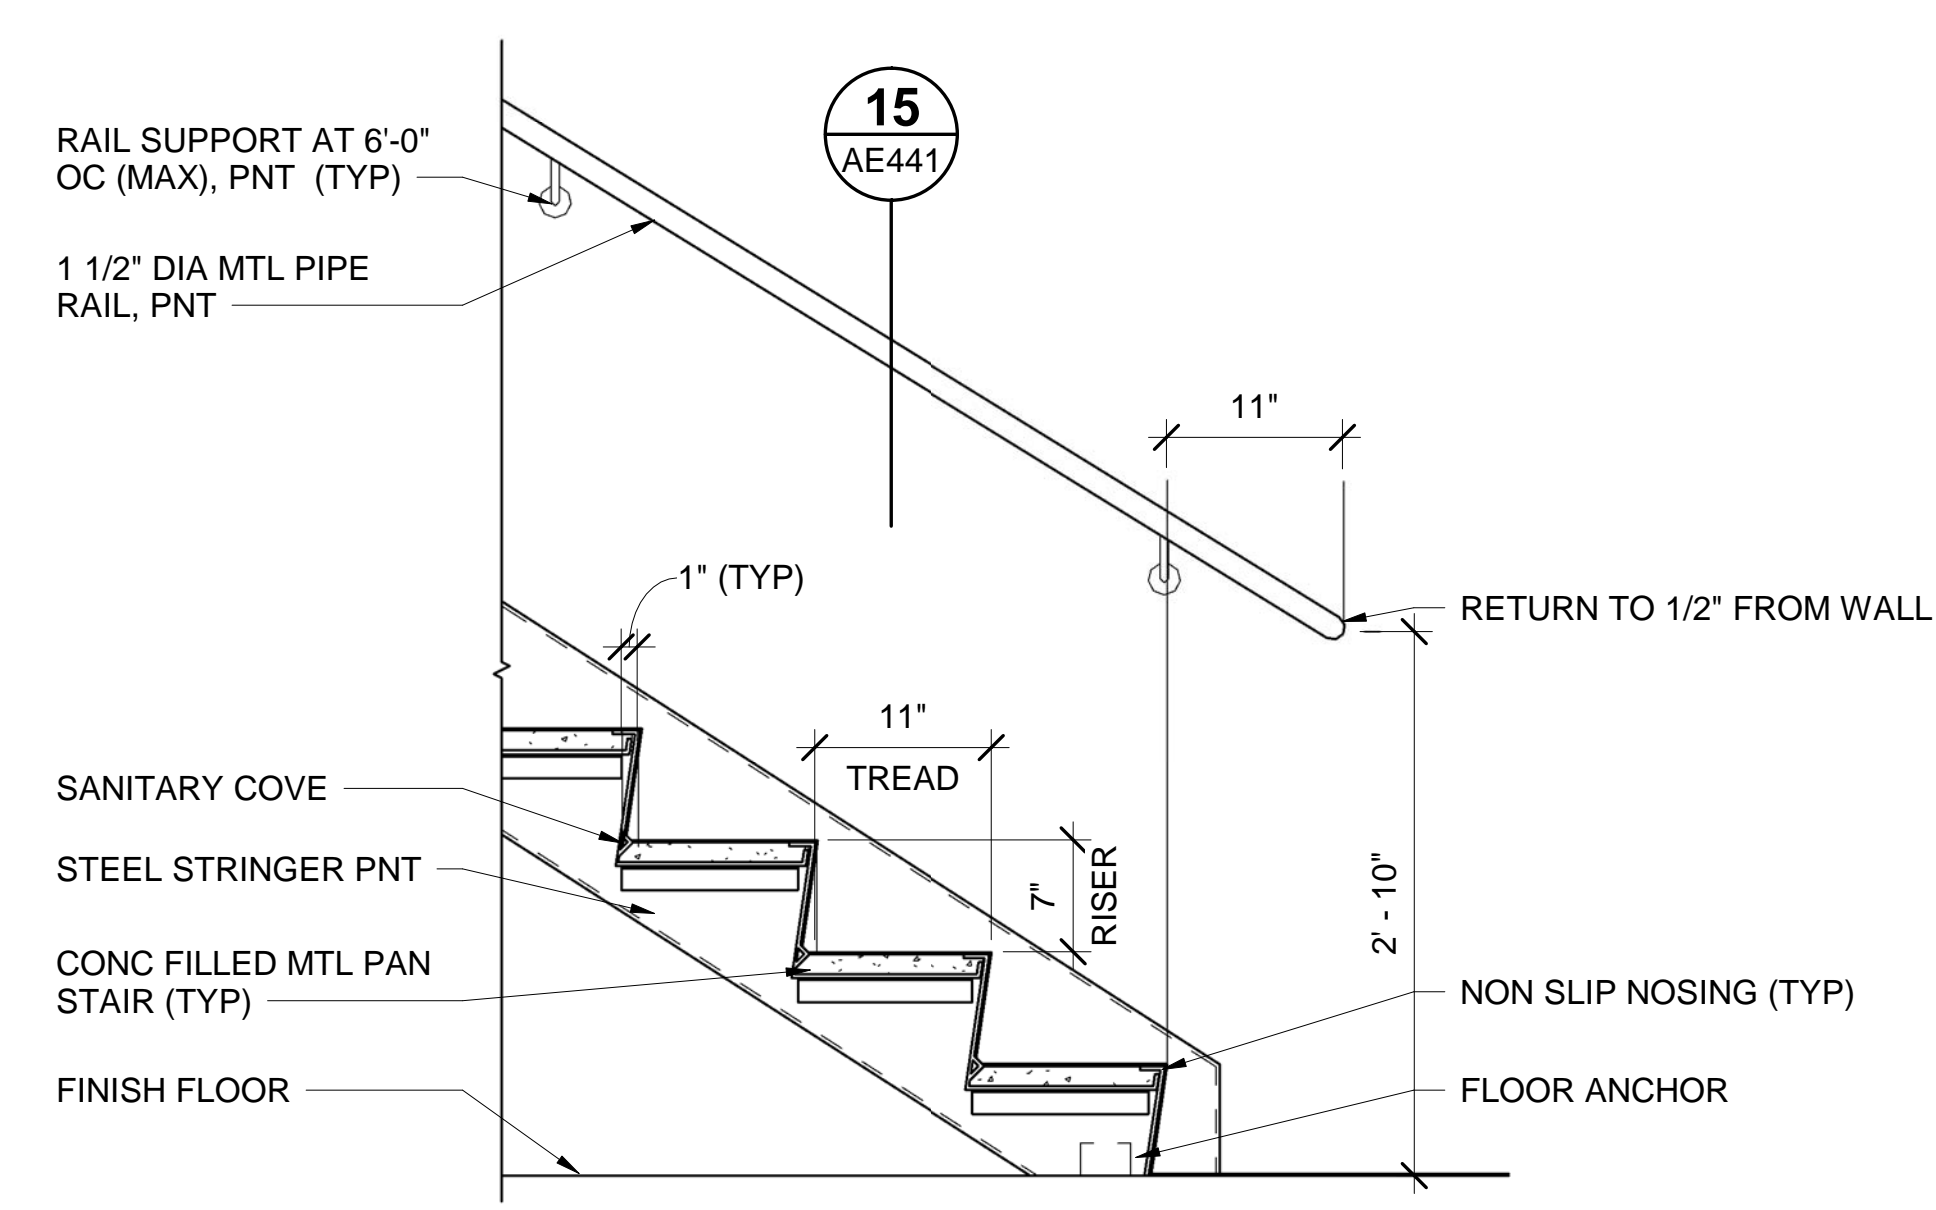


**3 TYP STAIR RUN DETAIL**  
 AE440/AE441 SCALE: 1" = 1'-0"

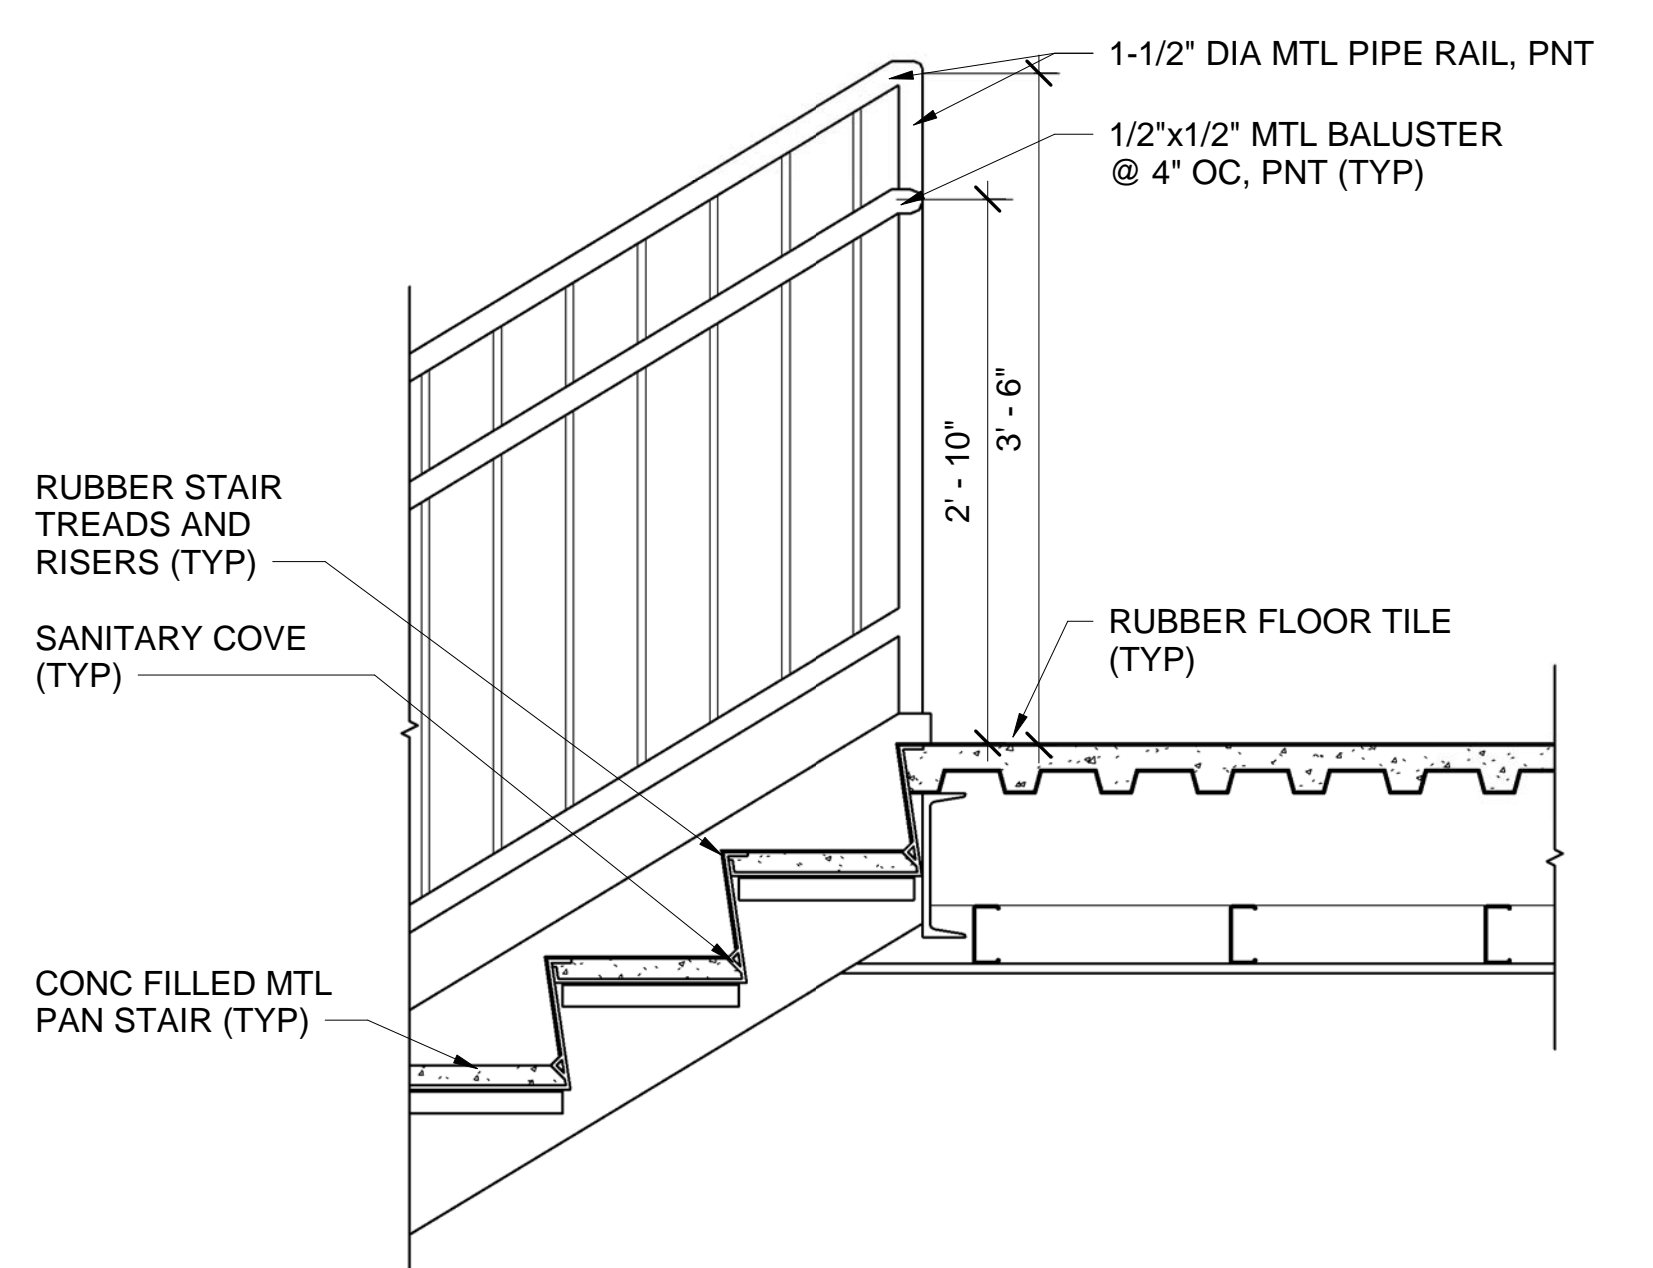


**4 TYP STAIR RUN TOP LANDING DETAIL**  
 AE440/AE441 SCALE: 1" = 1'-0"

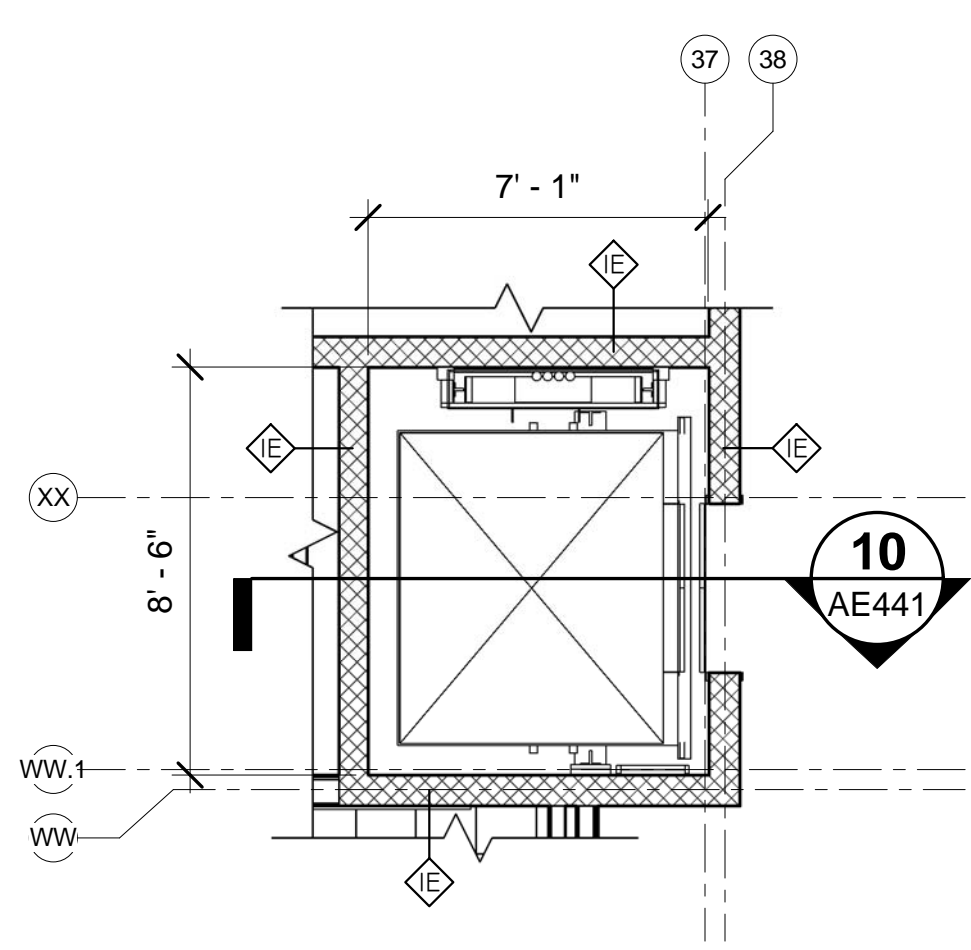


**5 ELEV FIRST FLOOR PLAN**  
 AE103/AE441 SCALE: 1/4" = 1'-0"

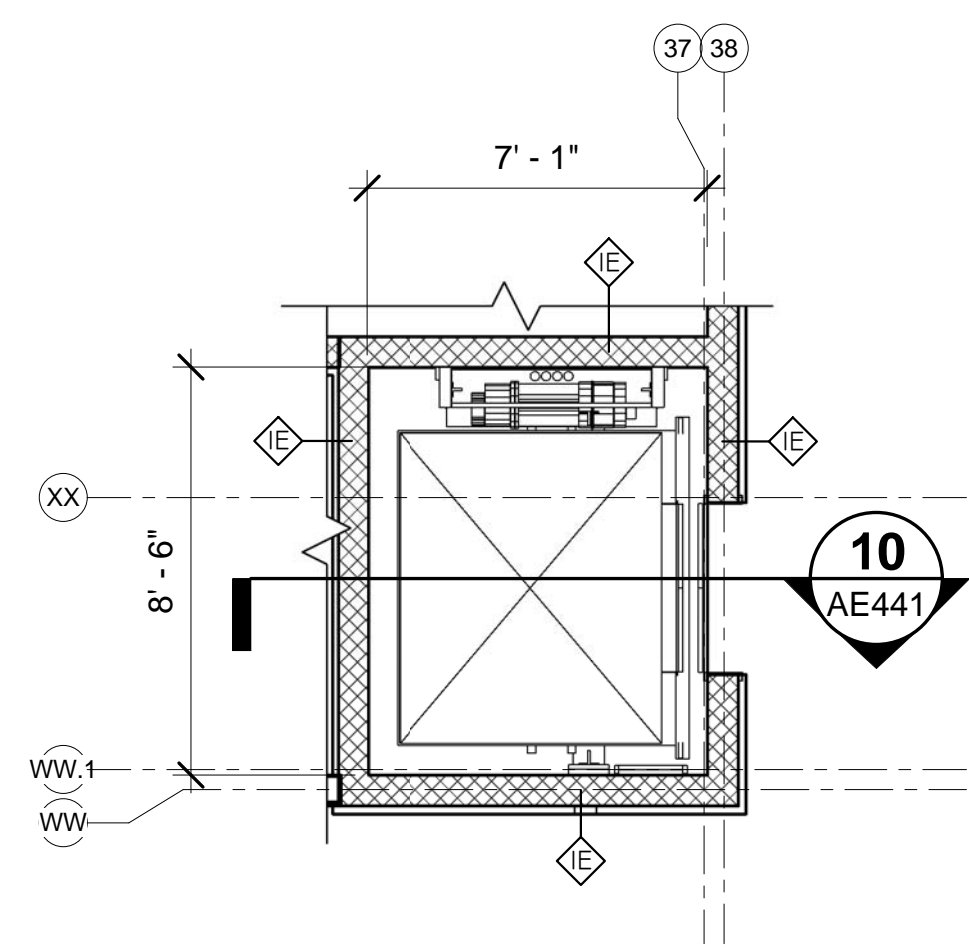


**6 ELEV SECOND FLOOR PLAN**  
 AE104/AE441 SCALE: 1/4" = 1'-0"

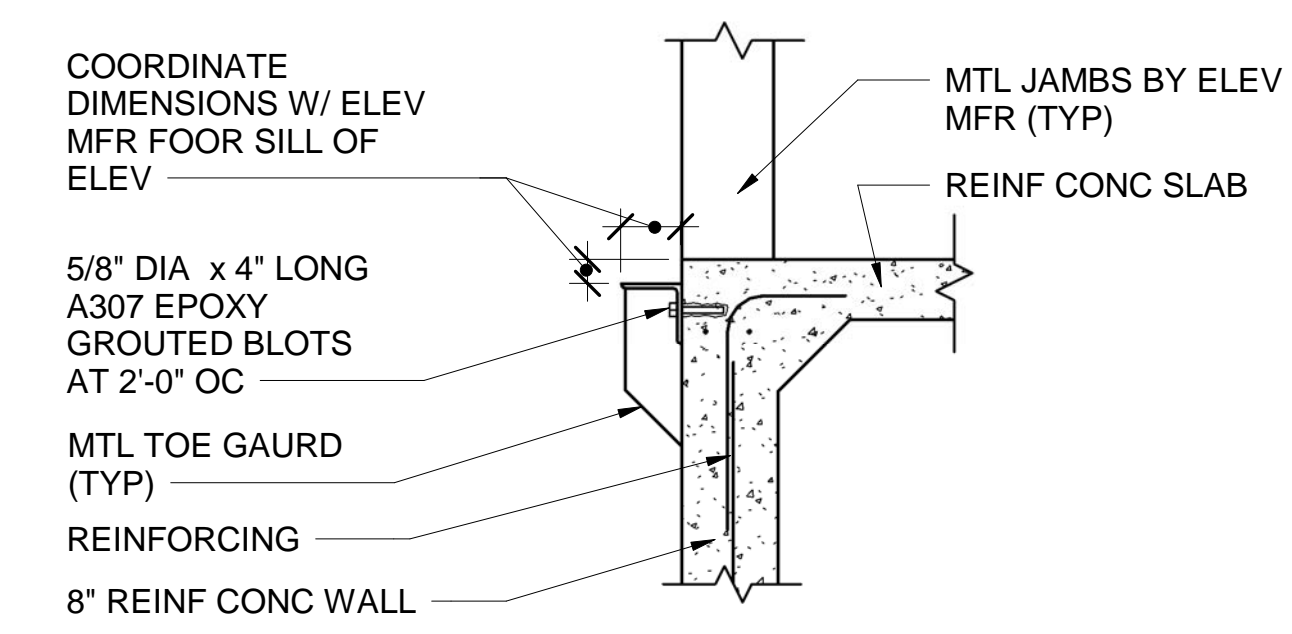


**7 ELEVATOR SILL DETAIL**  
 AE441 SCALE: 3/4" = 1'-0"

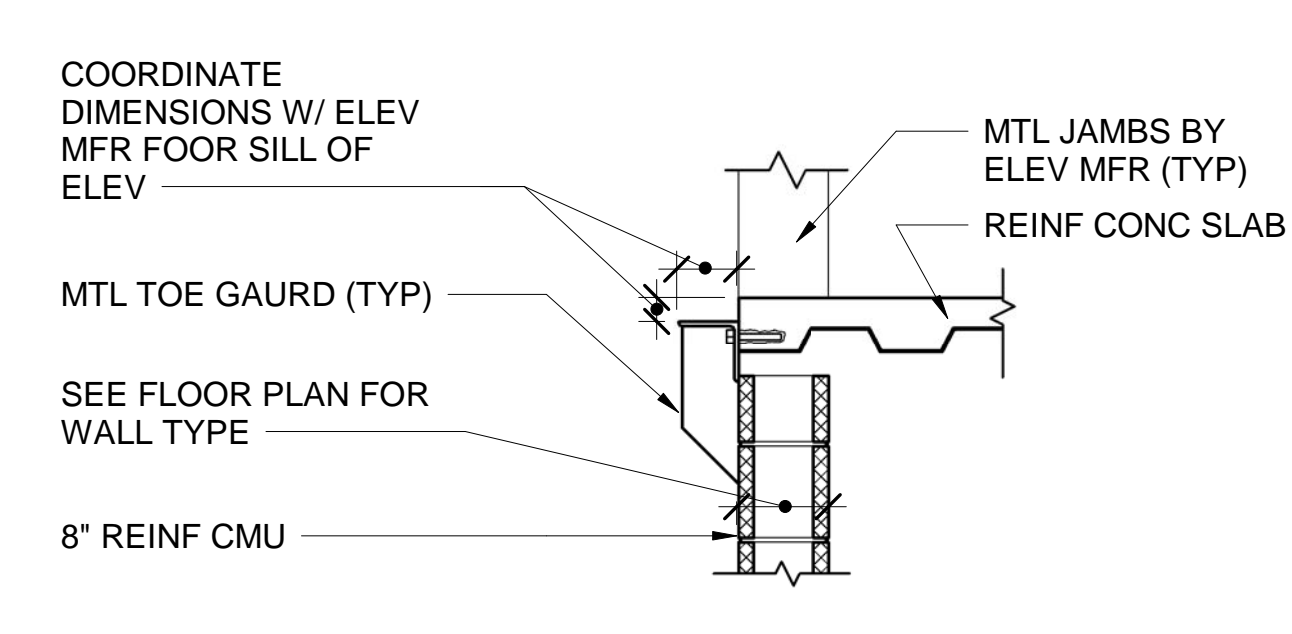


**8 METAL TOE GUARD DETAIL**  
 AE441 SCALE: 3/4" = 1'-0"

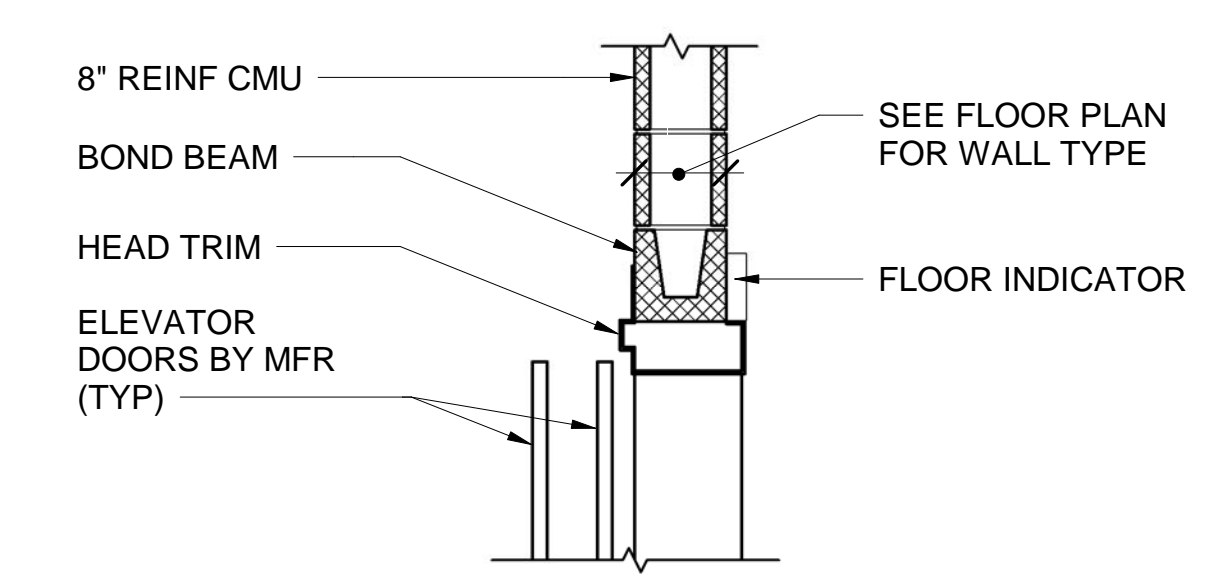


**9 LINTEL DETAIL**  
 AE441 SCALE: 3/4" = 1'-0"

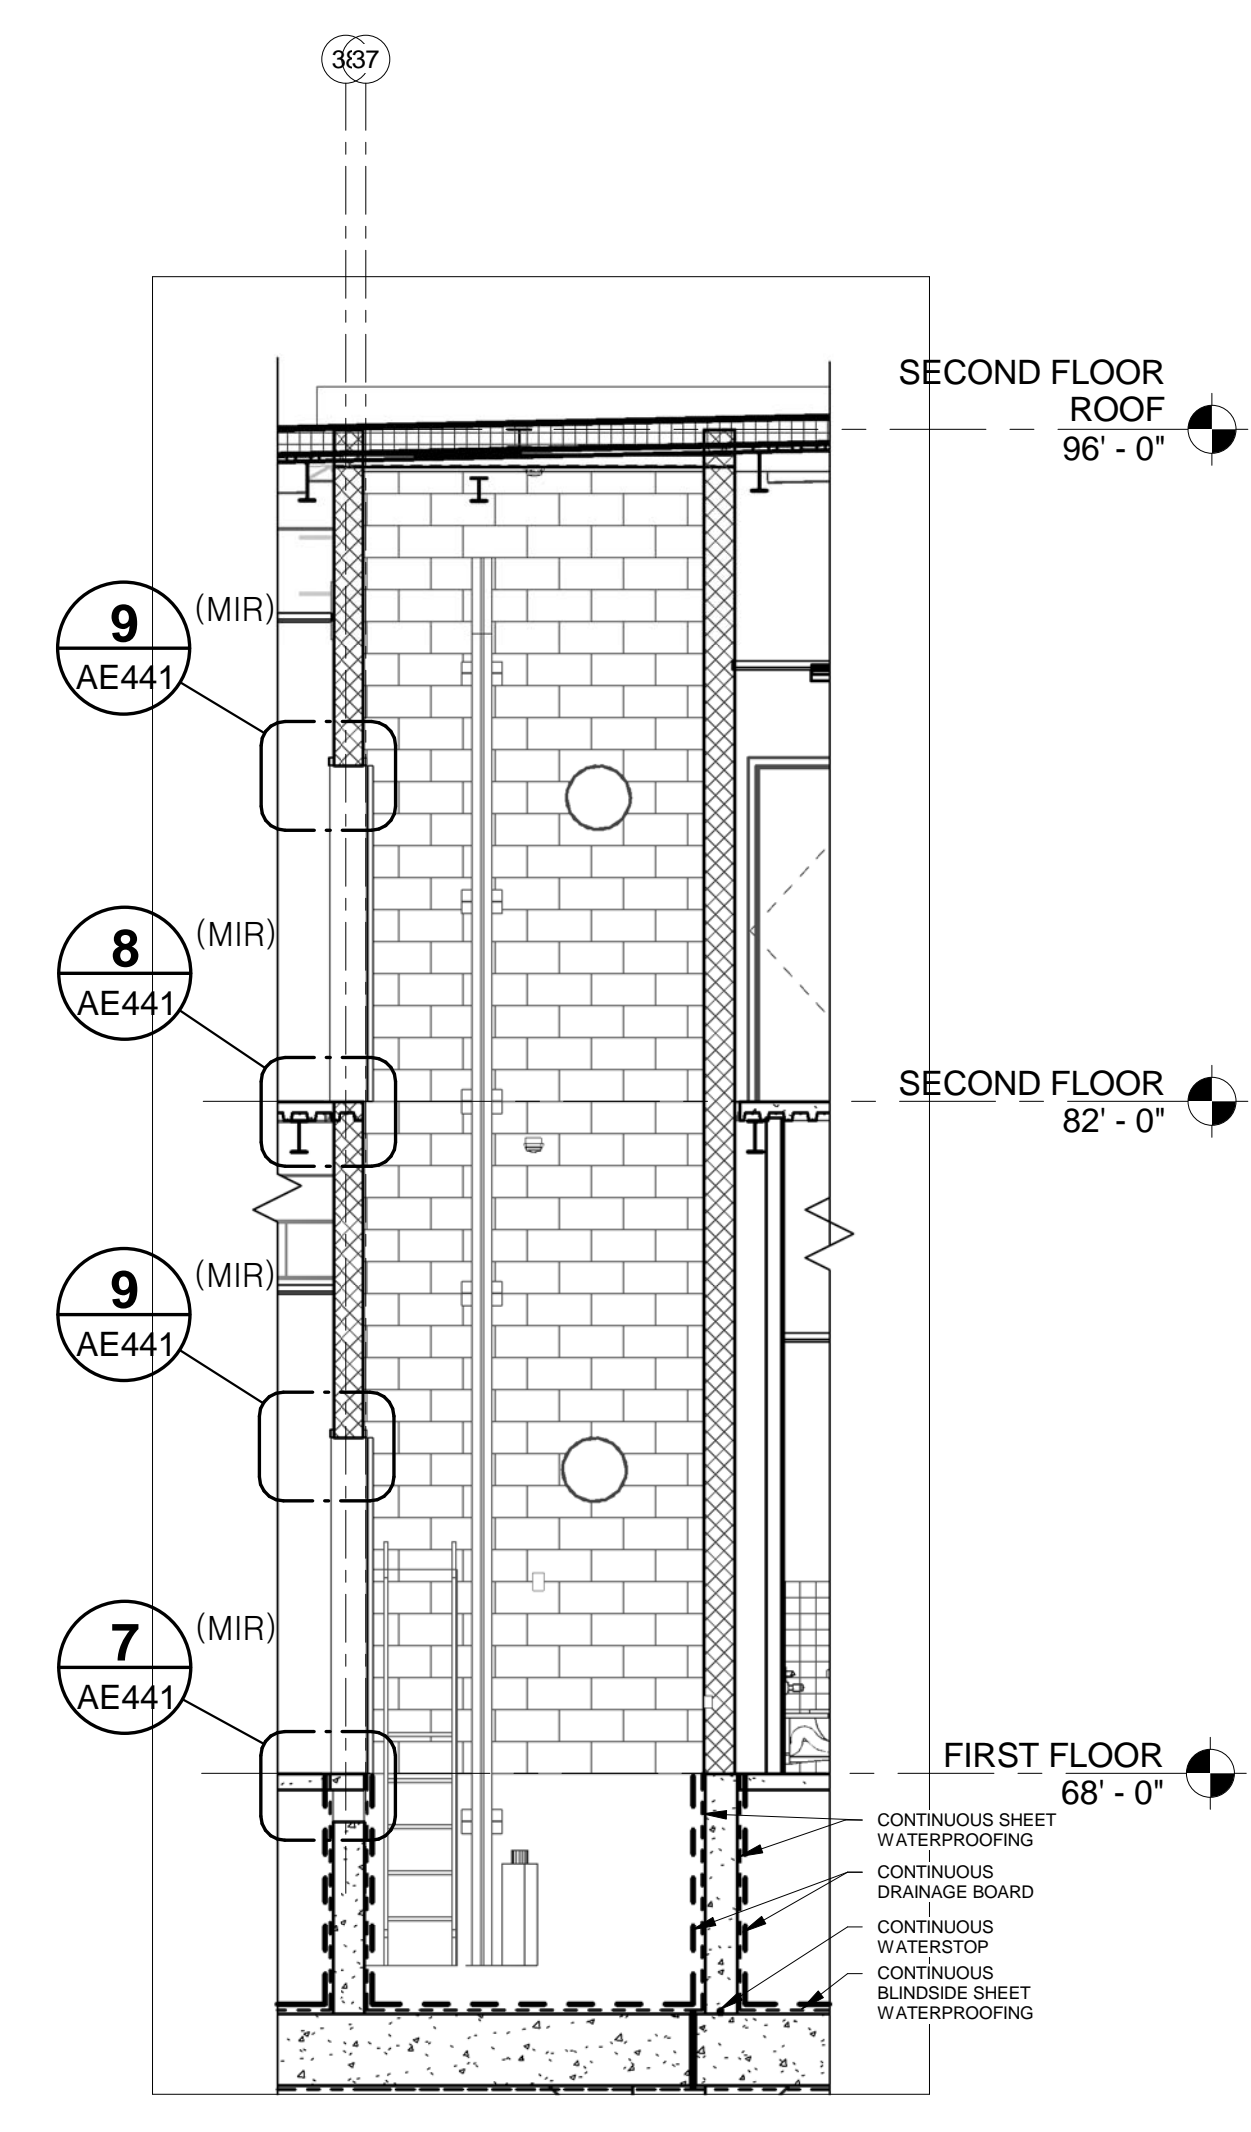


**10 ELEVATOR SHAFT SECTION**  
 AE441/AE441 SCALE: 1/4" = 1'-0"

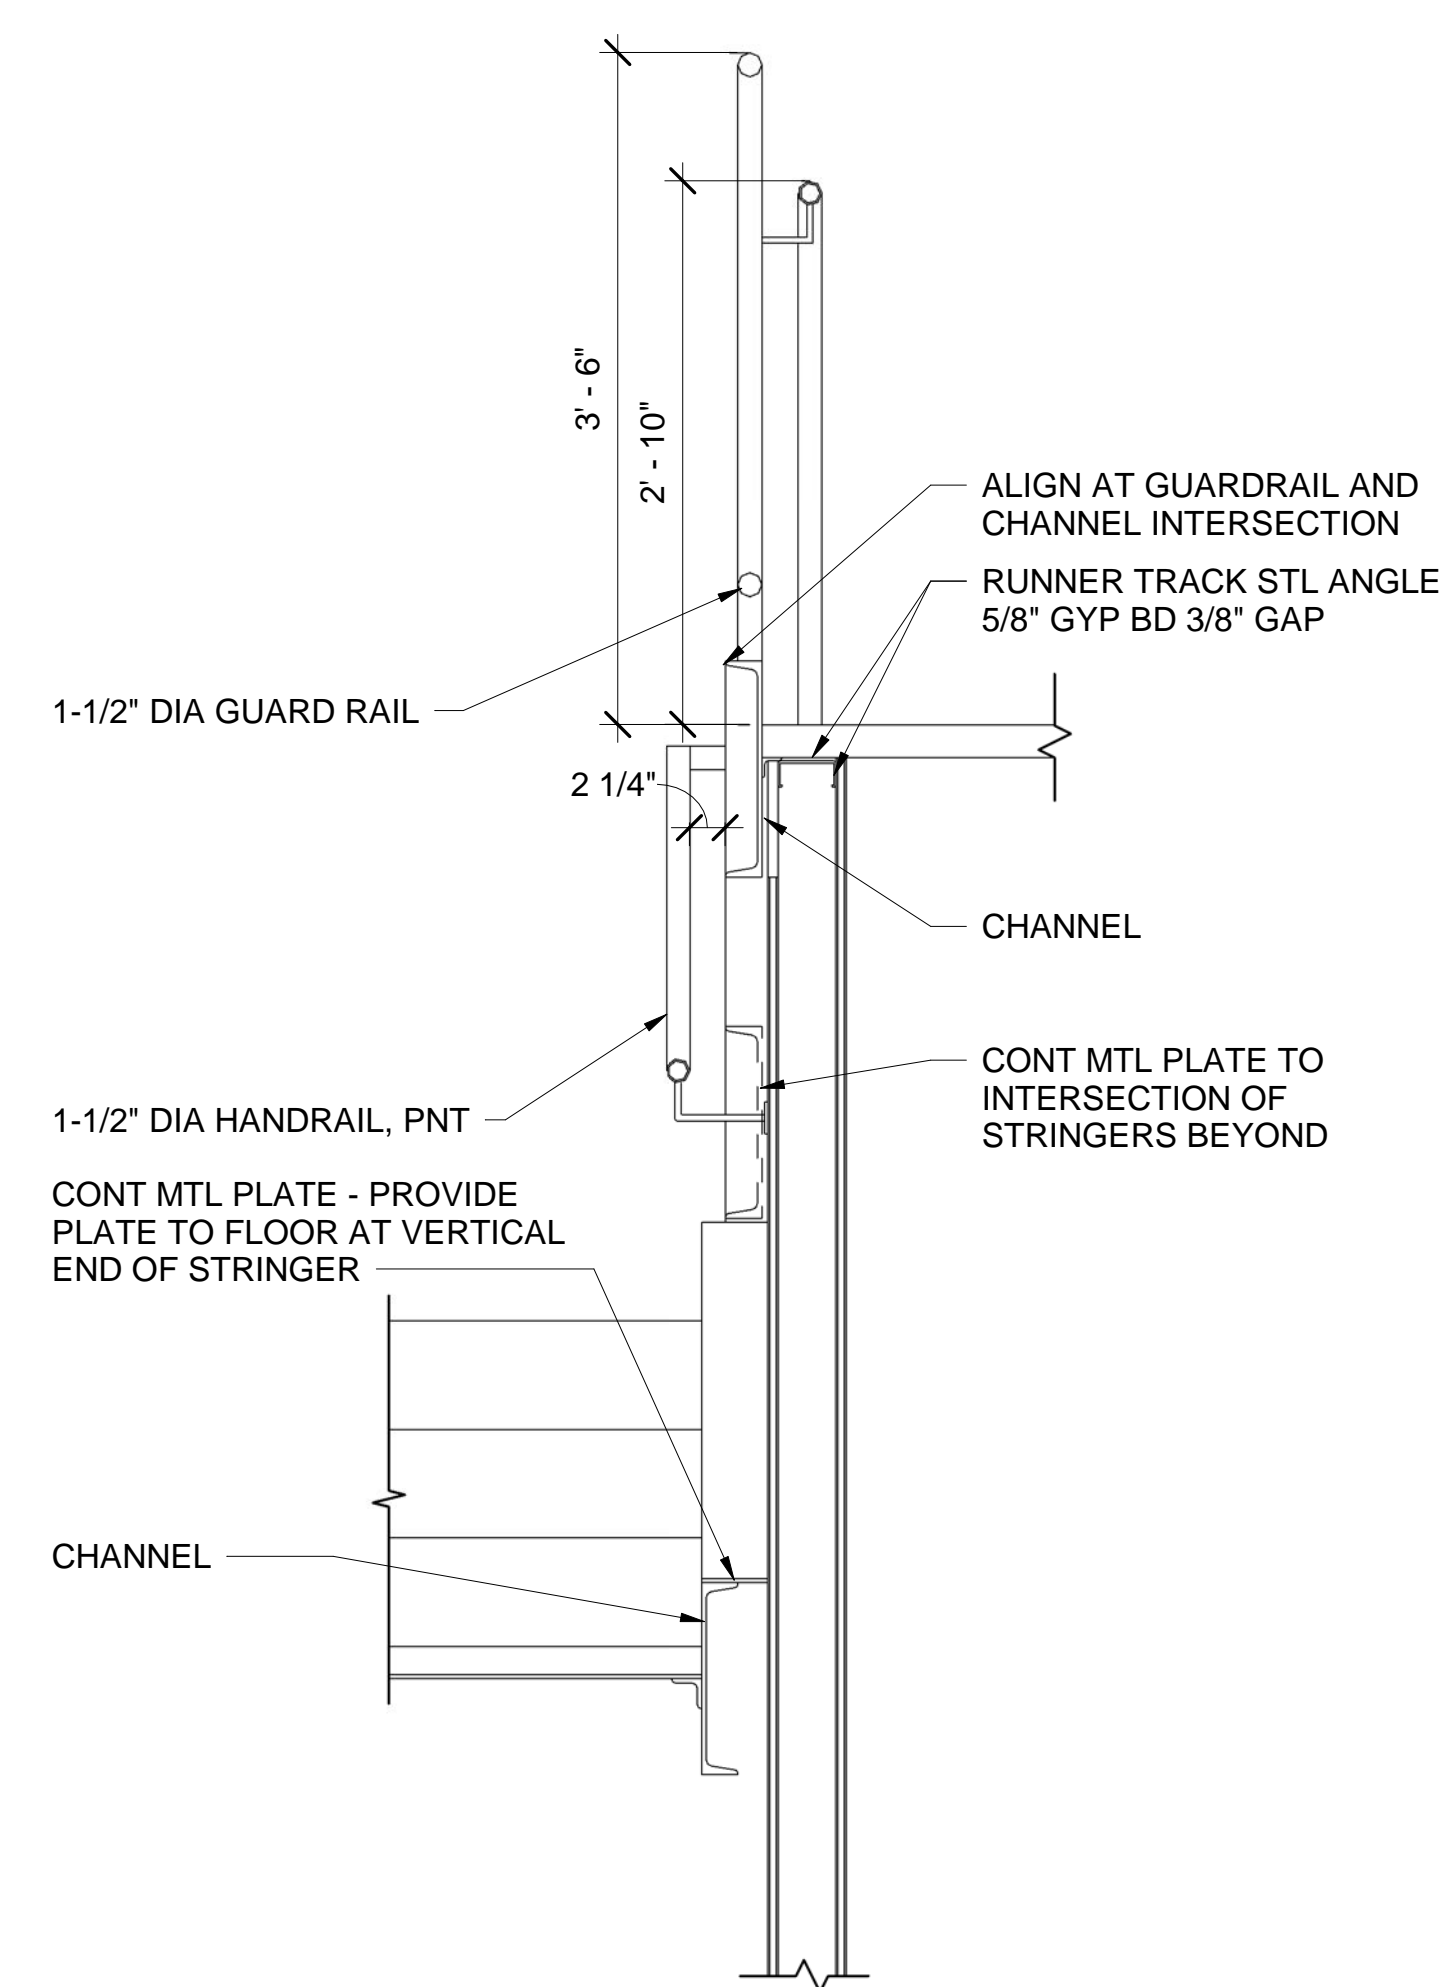


**11 TYP STAIR WALL RAIL WITH COVER PLATE**  
 AE440/AE441 SCALE: 1" = 1'-0"

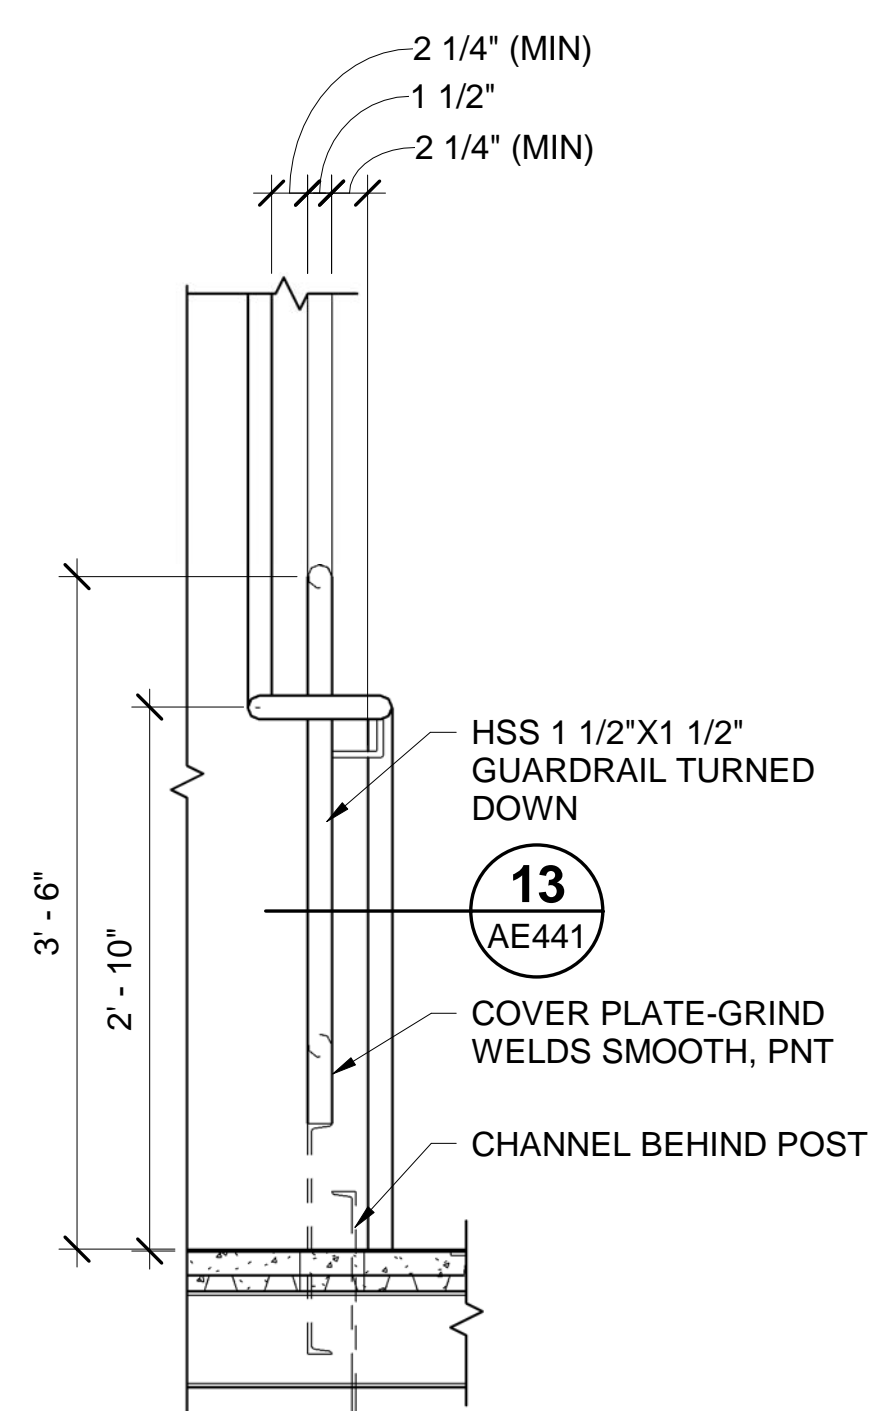


**12 TYP STAIR RAILING ELEVATION**  
 AE441/AE441 SCALE: 1" = 1'-0"

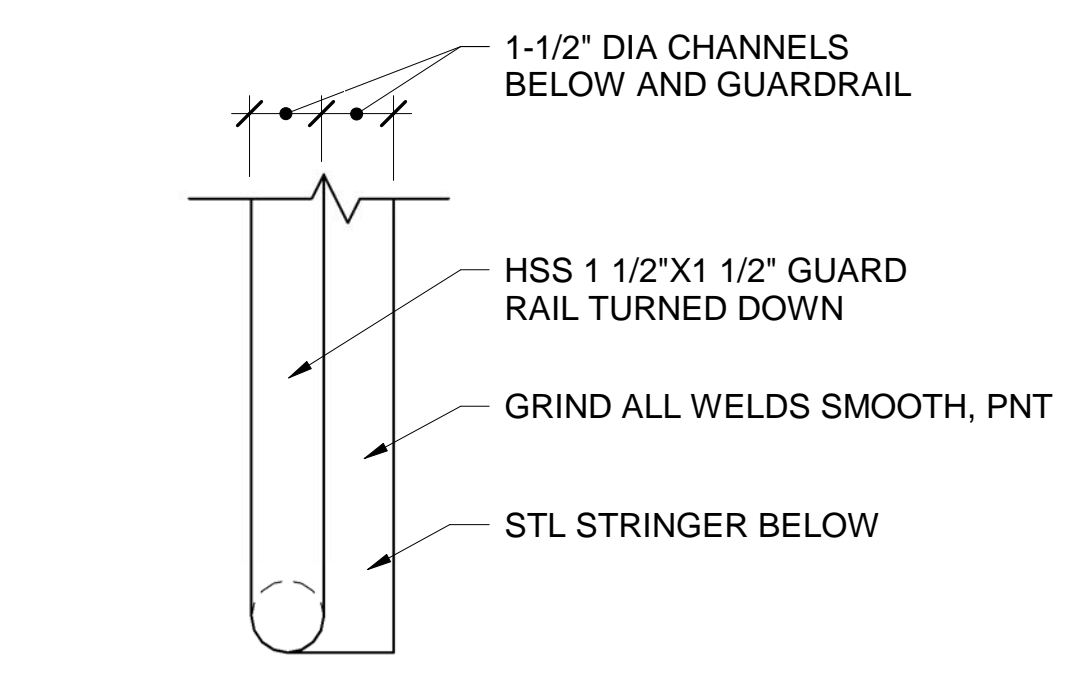


**13 TYP STAIR NEWEL POST DETAIL**  
 AE441/AE441 SCALE: 3" = 1'-0"

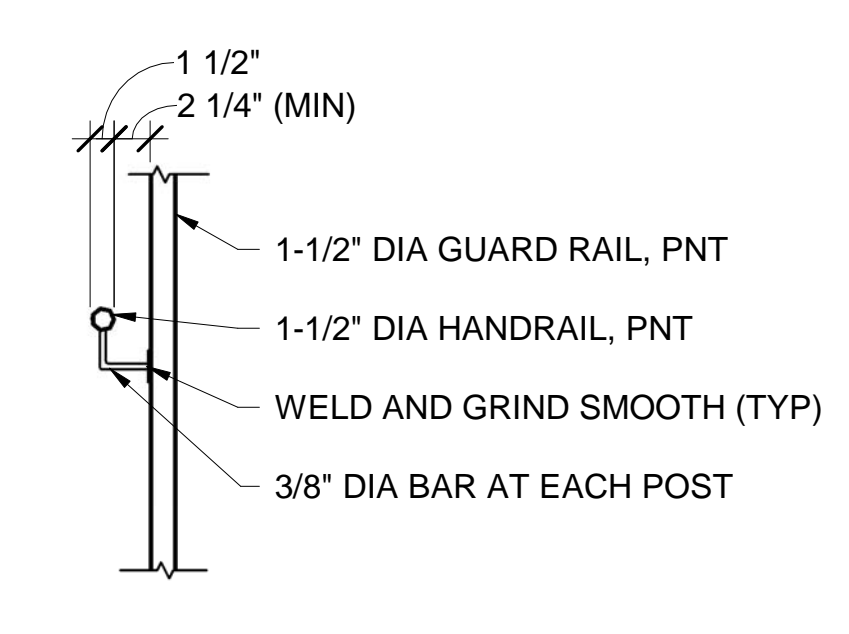

**14 TYP STAIR BRACKET DETAIL**  
 AE441 SCALE: 1" = 1'-0"

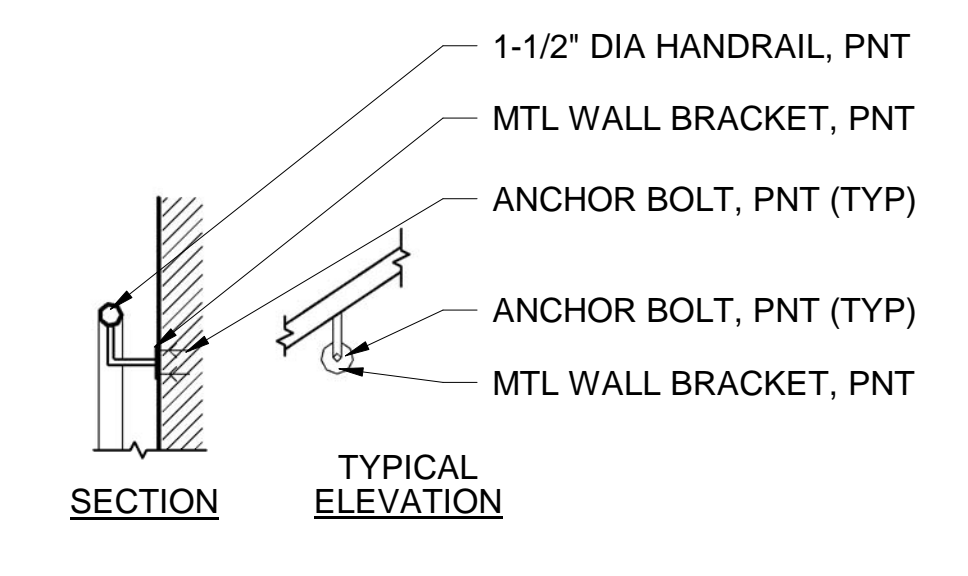

**15 TYP STAIR RAILING DETAIL**  
 AE440/AE441 SCALE: 1" = 1'-0"

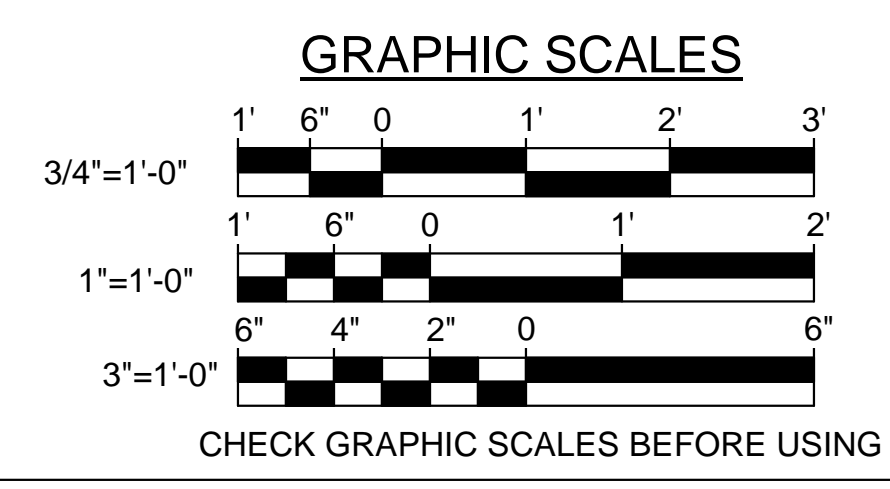

		<b>STATE OF MAINE</b> <b>PUBLIC SCHOOL PROJECT</b> PORTLAND PUBLIC SCHOOLS NEW FRED P. HALL ELEMENTARY SCHOOL LOCATION: 23 ORONO ROAD, PORTLAND, ME TITLE THIS DWG: ENLARGED STAIR PLANS AND SECTIONS 2
DRAWN BY: CET CHECK BY: TGB	NO. DATE DESCRIPTION REVISIONS	BY NO. DATE 03/17/17
OAK POINT ASSOCIATES 231 Main Street, Biddeford, Maine 04005		DRAWING NO. AE441 SHEET NO. 162 OF 312