






1 PHASE 1 - EXTERIOR WALL FLOOR PLAN
AT101 SCALE: 1/8" = 1'-0"

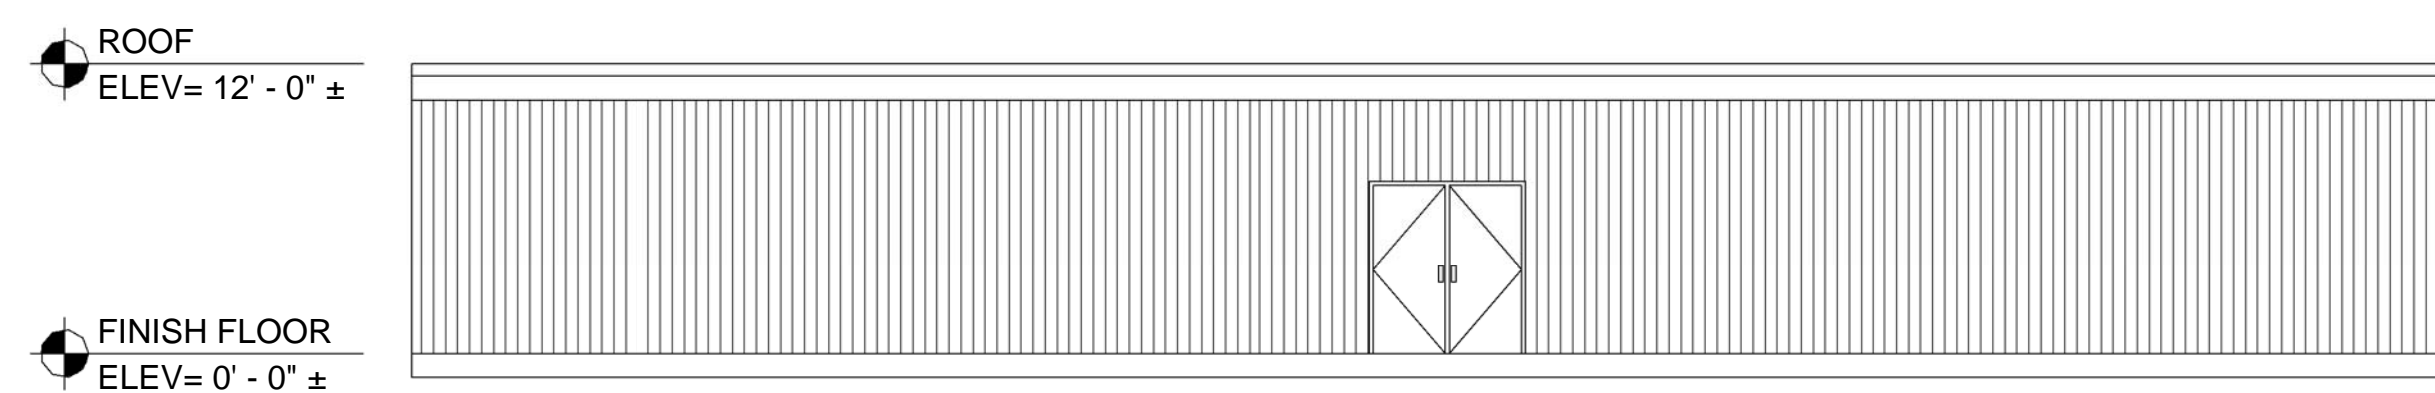


2 PHASE 1 - EXTERIOR WALL ELEVATION
AT101 SCALE: 1/8" = 1'-0"

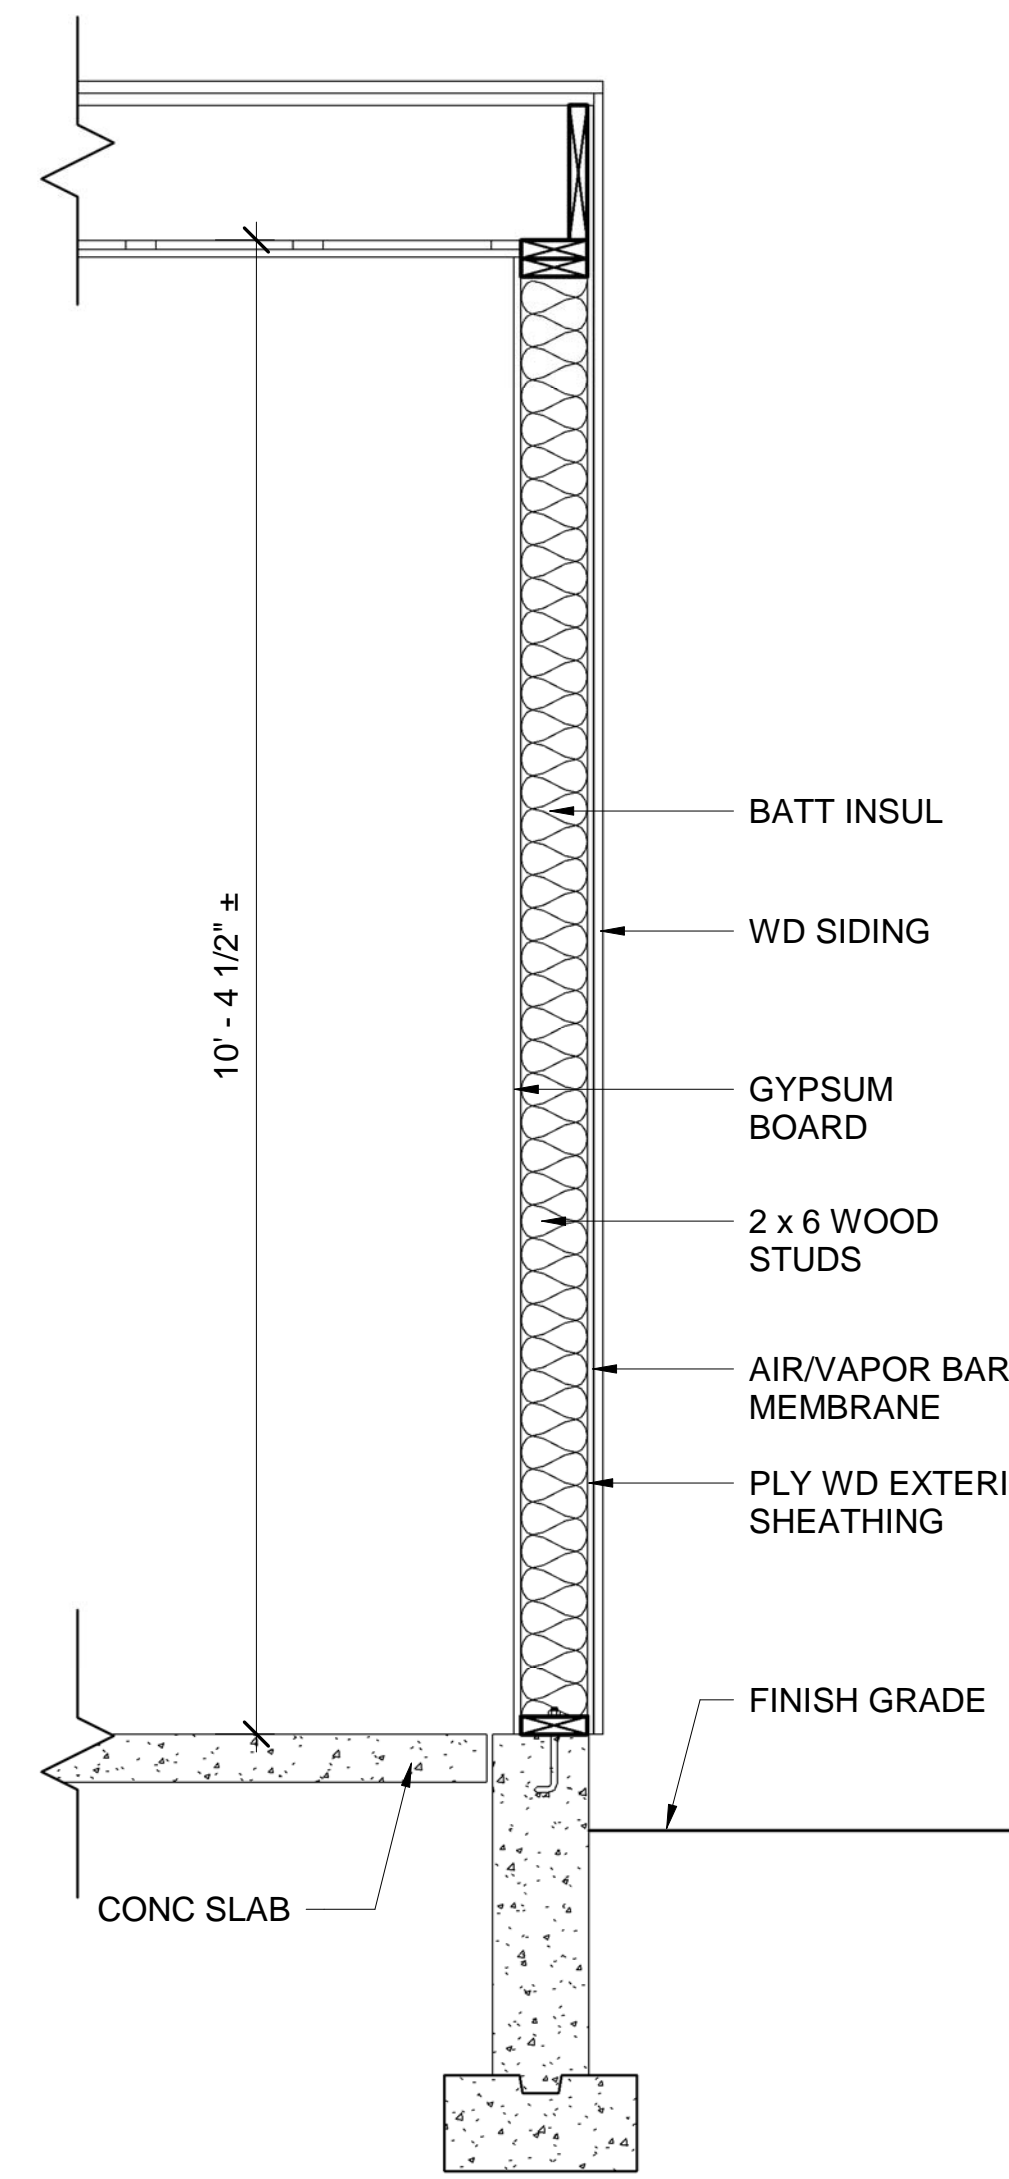


3 PHASE 1 - TYP WALL SECTION
AT101 SCALE: 3/4" = 1'-0"

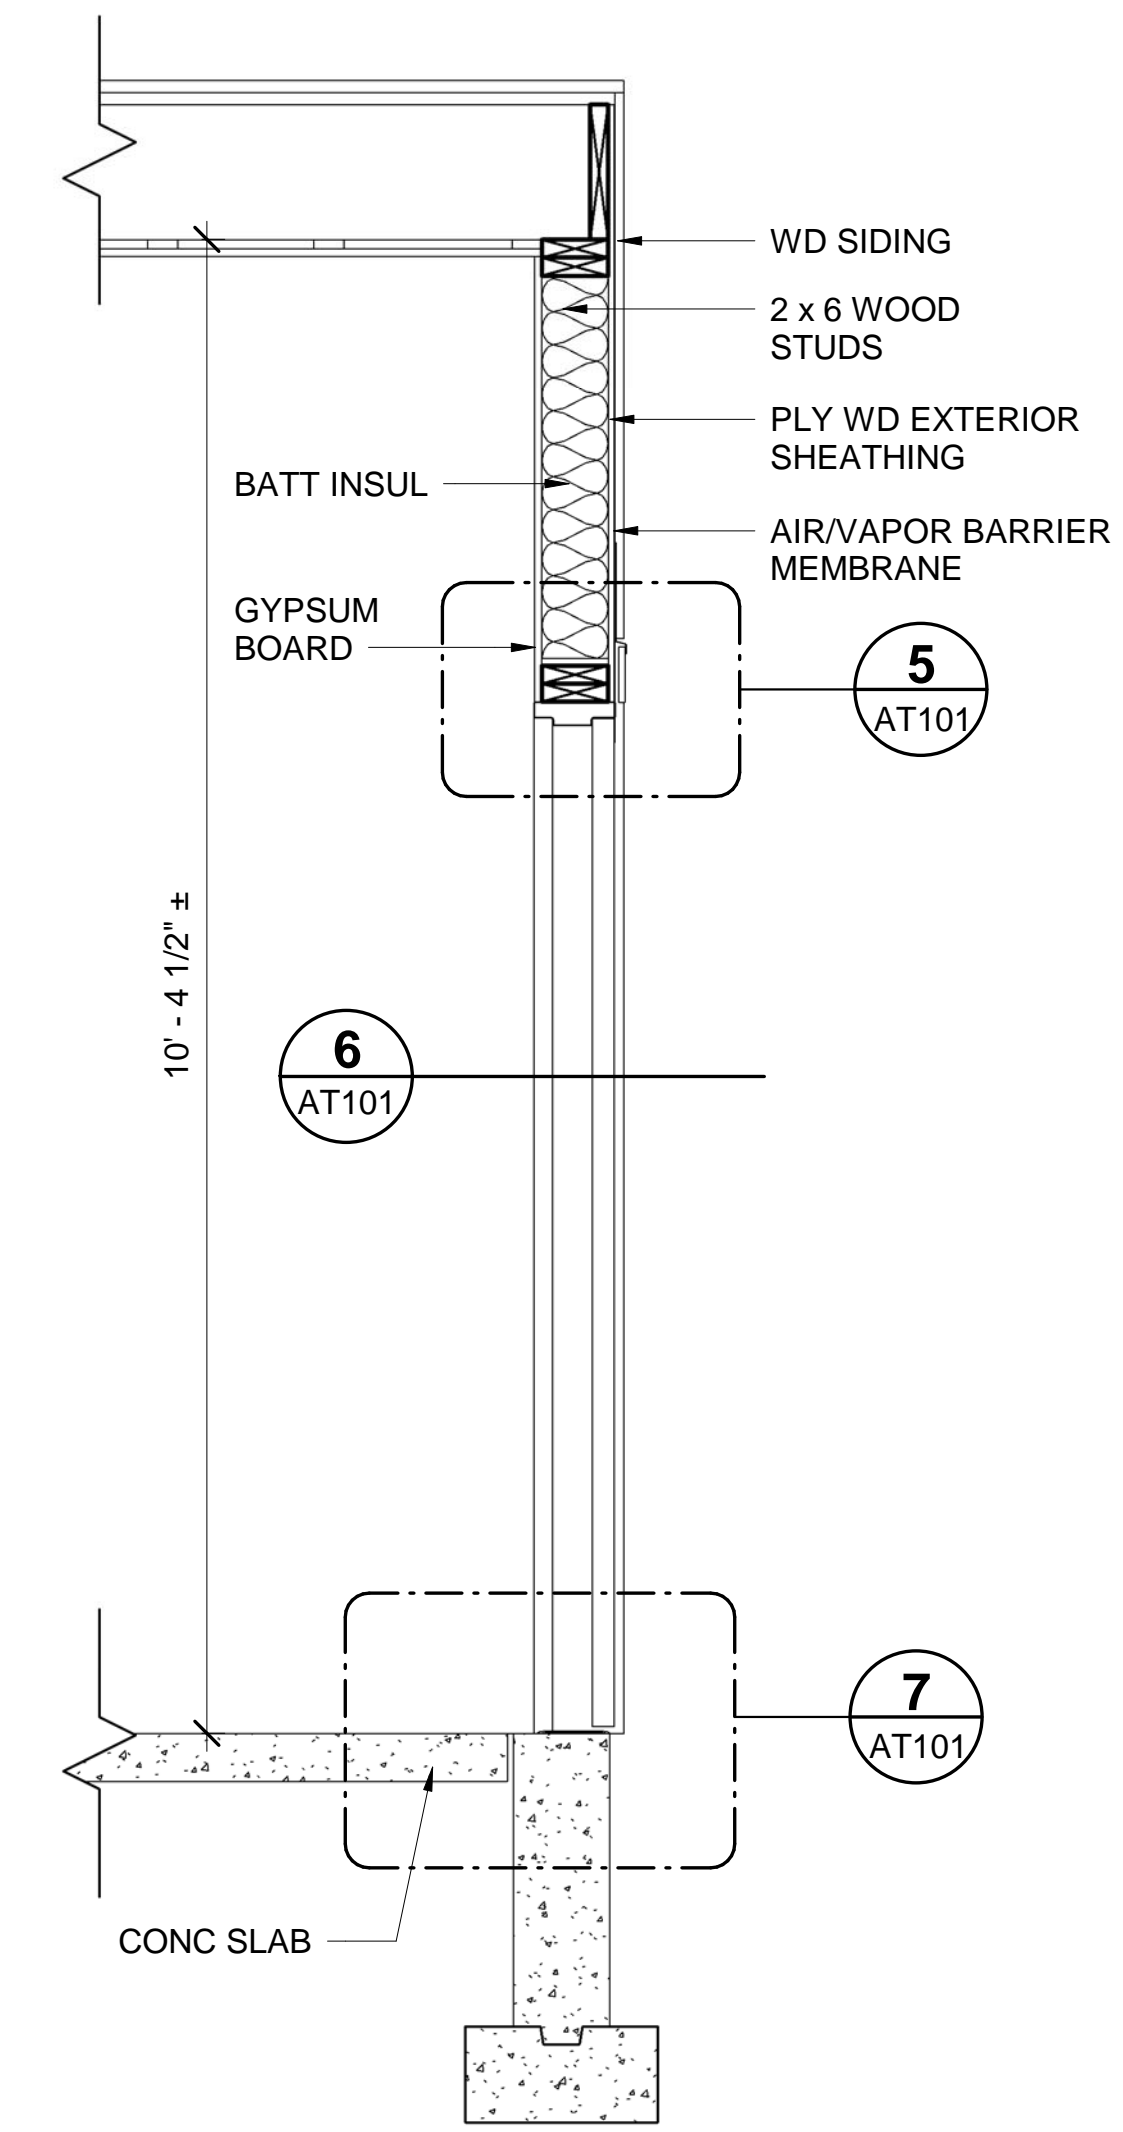


4 PHASE 1 - WALL SECTION THRU DOOR
AT101 SCALE: 3/4" = 1'-0"

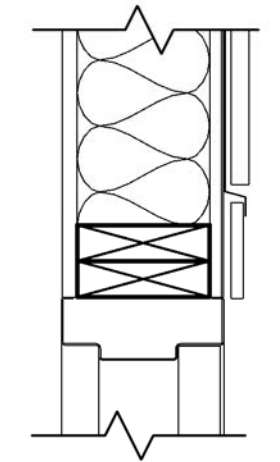


5 PHASE 1 - DOOR HEAD DETAIL
AT101 SCALE: 1 1/2" = 1'-0"

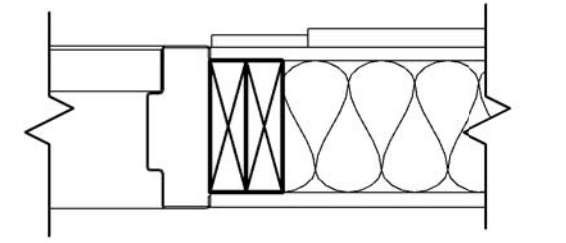


6 PHASE 1 - DOOR JAMB DETAIL
AT101 SCALE: 1 1/2" = 1'-0"

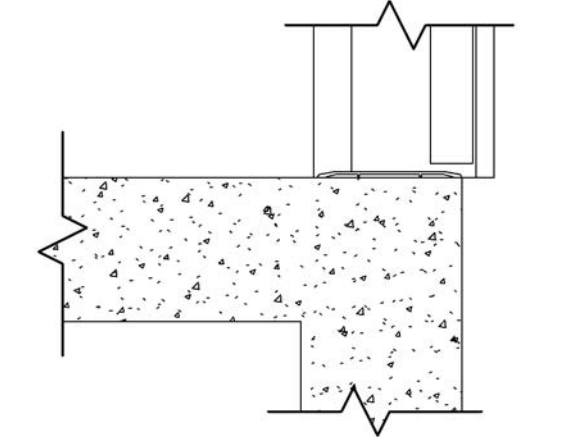

7 PHASE 1 - DOOR SILL DETAIL
AT101 SCALE: 1 1/2" = 1'-0"

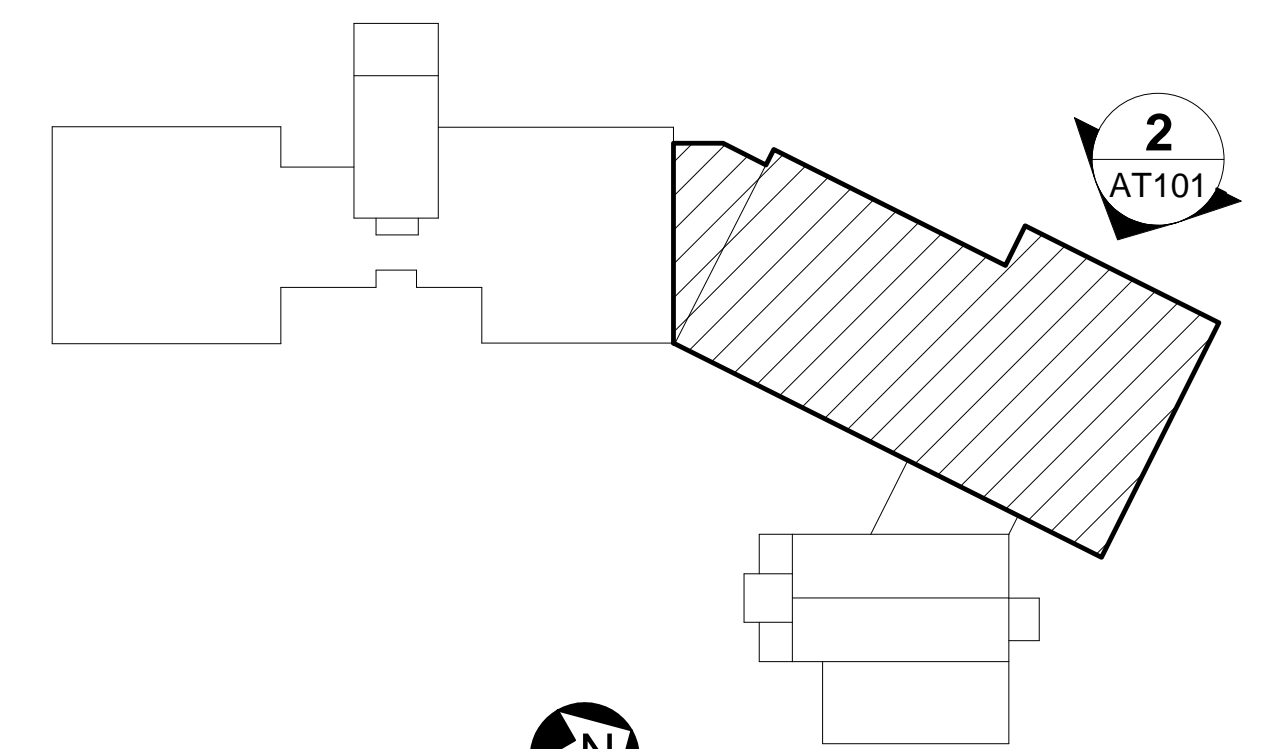

KEYPLAN
NOT TO SCALE PLAN NORTH

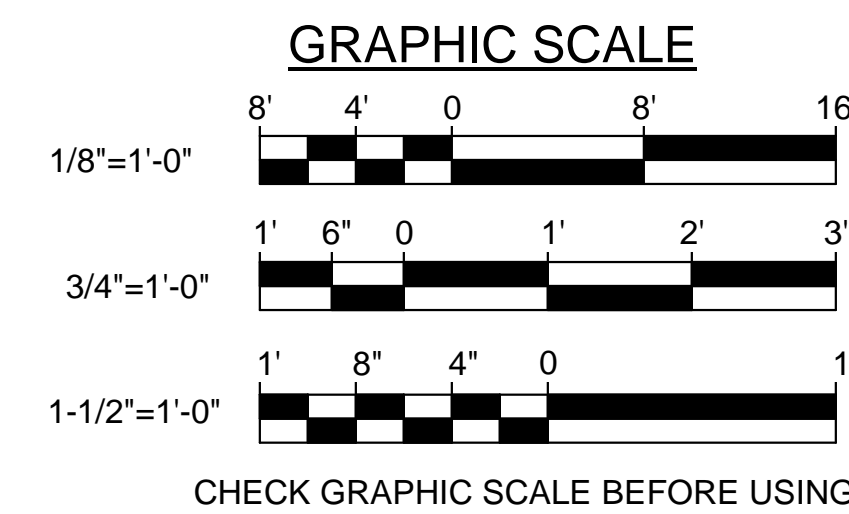

		STATE OF MAINE PUBLIC SCHOOL PROJECT TITLE: PORTLAND PUBLIC SCHOOLS NEW FRED P. HALL ELEMENTARY SCHOOL LOCATION: 23 ORONO ROAD, PORTLAND, ME TITLE THIS DWG.: PHASE 1 TEMPORARY EXTERIOR WALL FLOOR PLAN, SECTIONS, ELEVATION, AND DETAILS DRAWN BY: CET CHECK BY: TGB DATE: 03/17/17	DRAWING NO. AT101 SHEET NO. 21 OF 312
NO.	DATE	DESCRIPTION	BY
		REVISIONS	