



- KEYNOTES: (THIS SHEET ONLY.)**
- 1 ASPHALT HARD COURT. (1) C-503
 - 2 BASKETBALL COURT. (1) L-501
 - 3 BASKETBALL GOAL (HEIGHT INDICATED AT KEYNOTE). (2) L-501
 - 4 FOUR SQUARE COURT. (3) L-501
 - 5 CHAIN LINK FENCE. (6) C-504
 - 6 PLAYGROUND GUARD RAIL. (10) L-502
 - 7 PLAYGROUND SAFE SURFACE. (4) L-501
 - 8 SUPERHUMUS MULCH SURFACE.
 - 9 (NOT USED)
 - 10 STONE DUST PAVING. (4) C-503
 - 11 6" THICK WOOD CHIP SURFACE WITHIN DRIPLINE OF TREE.
 - 12 SAND PLAY SURFACE: 9" DEPTH PLAY SAND OVER GEOTEXTILE AND 8" AGGREGATE BASE.
 - 13 STAMPED CONCRETE PAVEMENT. (6) (SIM) (OWNER TO SELECT MATERIALS TO BE STAMPED INTO CONCRETE WHEN WET)
 - 14 ASPHALT WALKWAY. (5) C-503
 - 15 6" PLANTING SOIL, TURFGRASS (SEED).
 - 16 6" PLANTING SOIL, TURFGRASS (SOD).
 - 17 6" PLANTING SOIL, RESTORATION SEED MIX.
 - 18 6" PLANTING SOIL, TEMPORARY EROSION CONTROL MEASURES.
 - 19 GRAVEL MOW-STRIP. (11) C-503
 - 20 PRECAST CONCRETE CURB EDGING. (5) L-501
 - 21 HILL SLIDE, 6' DECK. (4) (5) L-503 L-503
 - 22 HILL SLIDE, 5' DECK. (4) (5) (SIM) L-503 L-503
 - 23 HILL SLIDE, 3' DECK. (4) (5) (SIM) L-503 L-503
 - 24 NET CLIMBER PLAY STRUCTURE.
 - 25 MONKEY BAR PLAY STRUCTURE.
 - 26 DISC SWING.
 - 27 CLASSIC SWING (4-BAY).
 - 28 ARCH BRIDGE. (1) L-503
 - 29 FOUNDATION SLEEVE FOR FUTURE DISC SWING. (7) L-502
 - 30 PRECAST CONCRETE FOUNDATION POST. (6) (7) L-501 L-501
 - 31 PRECAST CONCRETE TUNNEL. (8) L-501 (9) L-501
 - 32 GRANITE BLOCK SEAT WALL. (9) L-501
 - 33 SALVAGED GRANITE CURB 'STEPS'. SET GRANITE CURB VERTICALLY IN 8" AGGREGATE BASE, WITH (SIM) 7" REVEAL ON FRONT SIDE, NO REVEAL ON BACK SIDE.
 - 34 SALVAGED BOULDERS ON SLOPE. (10) L-501
 - 35 GRANITE 'JUMPING OFF' WALL. (11) (12) L-501 L-501
 - 36 LANDSCAPE BOULDER. 10 TO 48 CU FT EACH. FURNISHED BY OWNER FROM STOCKPILE APPROX. 5 MILES FROM PROJECT SITE. CONTRACTOR TO HAUL BOULDERS FROM STOCKPILE AND INSTALL. (10) L-501
 - 37 FLAGPOLE. (1) C-505
 - 38 ACCESSIBLE ACCESS POINT. (4) L-501
 - 39 BENCH, TYPE 'B'. SET ON 3'X8" CONCRETE PAD. (3) (SIM) C-505
 - 40 RELOCATE SALVAGED GRANITE BENCH.
 - 41 SEGMENTAL BLOCK RETAINING WALL. (14) C-503
 - 42 SALVAGED GRANITE STEPS: CUT ENDS OF STEPS TO FIT BOULDERS. (2) L-503
 - 43 SALVAGED GRANITE THRESHOLD. (3) L-503

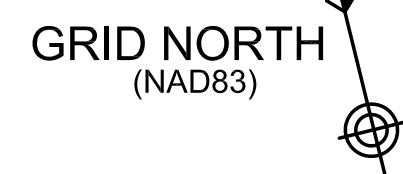

1 PLAYGROUND SITE PLAN
SCALE: 1"=10'

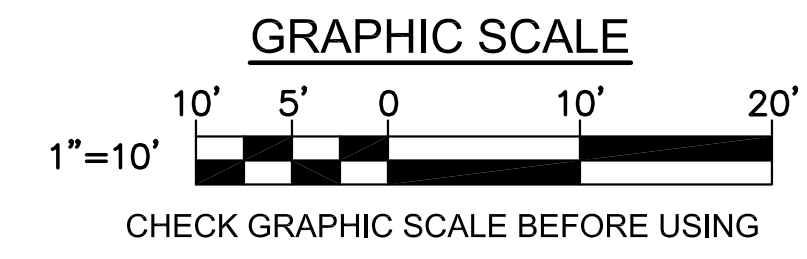

		STATE OF MAINE PUBLIC SCHOOL PROJECT TITLE: PORTLAND PUBLIC SCHOOLS LOCATION: NEW FRED P. HALL ELEMENTARY SCHOOL 23 ORONO ROAD, PORTLAND, ME TITLE THIS DWG: PLAYGROUND SITE PLAN	
DRAWN BY: ATD CHECKED BY: KSP		OAK POINT ASSOCIATES DRAWING NO. LS103 SHEET NO. 58 OF 312	
NO.	DATE	DESCRIPTION	BY
		REVISIONS	
		DATE: 03/17/17	