


KEYNOTES: (THIS SHEET ONLY.)

- 1 EXISTING TREE TO REMAIN.
- 2 TREE PLANTING BY OWNER, SEE SHEET LS101.
- 3 TREE PLANTING BY OWNER.
- 4 PLANTING BED PREPARATION. 4
L-502


- NOTES:**
- THE PLANTINGS INDICATED ON THIS SHEET ARE NOT IN CONTRACT; THIS SHEET IS PROVIDED FOR COORDINATION PURPOSES ONLY.
 - SEE SHEET LS103 FOR LAWN/GRASS AREAS FURNISHED AND INSTALLED BY CONTRACTOR.
 - CONTRACTOR SHALL FURNISH AND INSTALL 6" PLANTING SOIL AND TEMPORARY EROSION CONTROL MEASURES AT ALL AREAS TO BE PLANTED. SEE SHEET LS103 AND DETAIL 4/L-502.

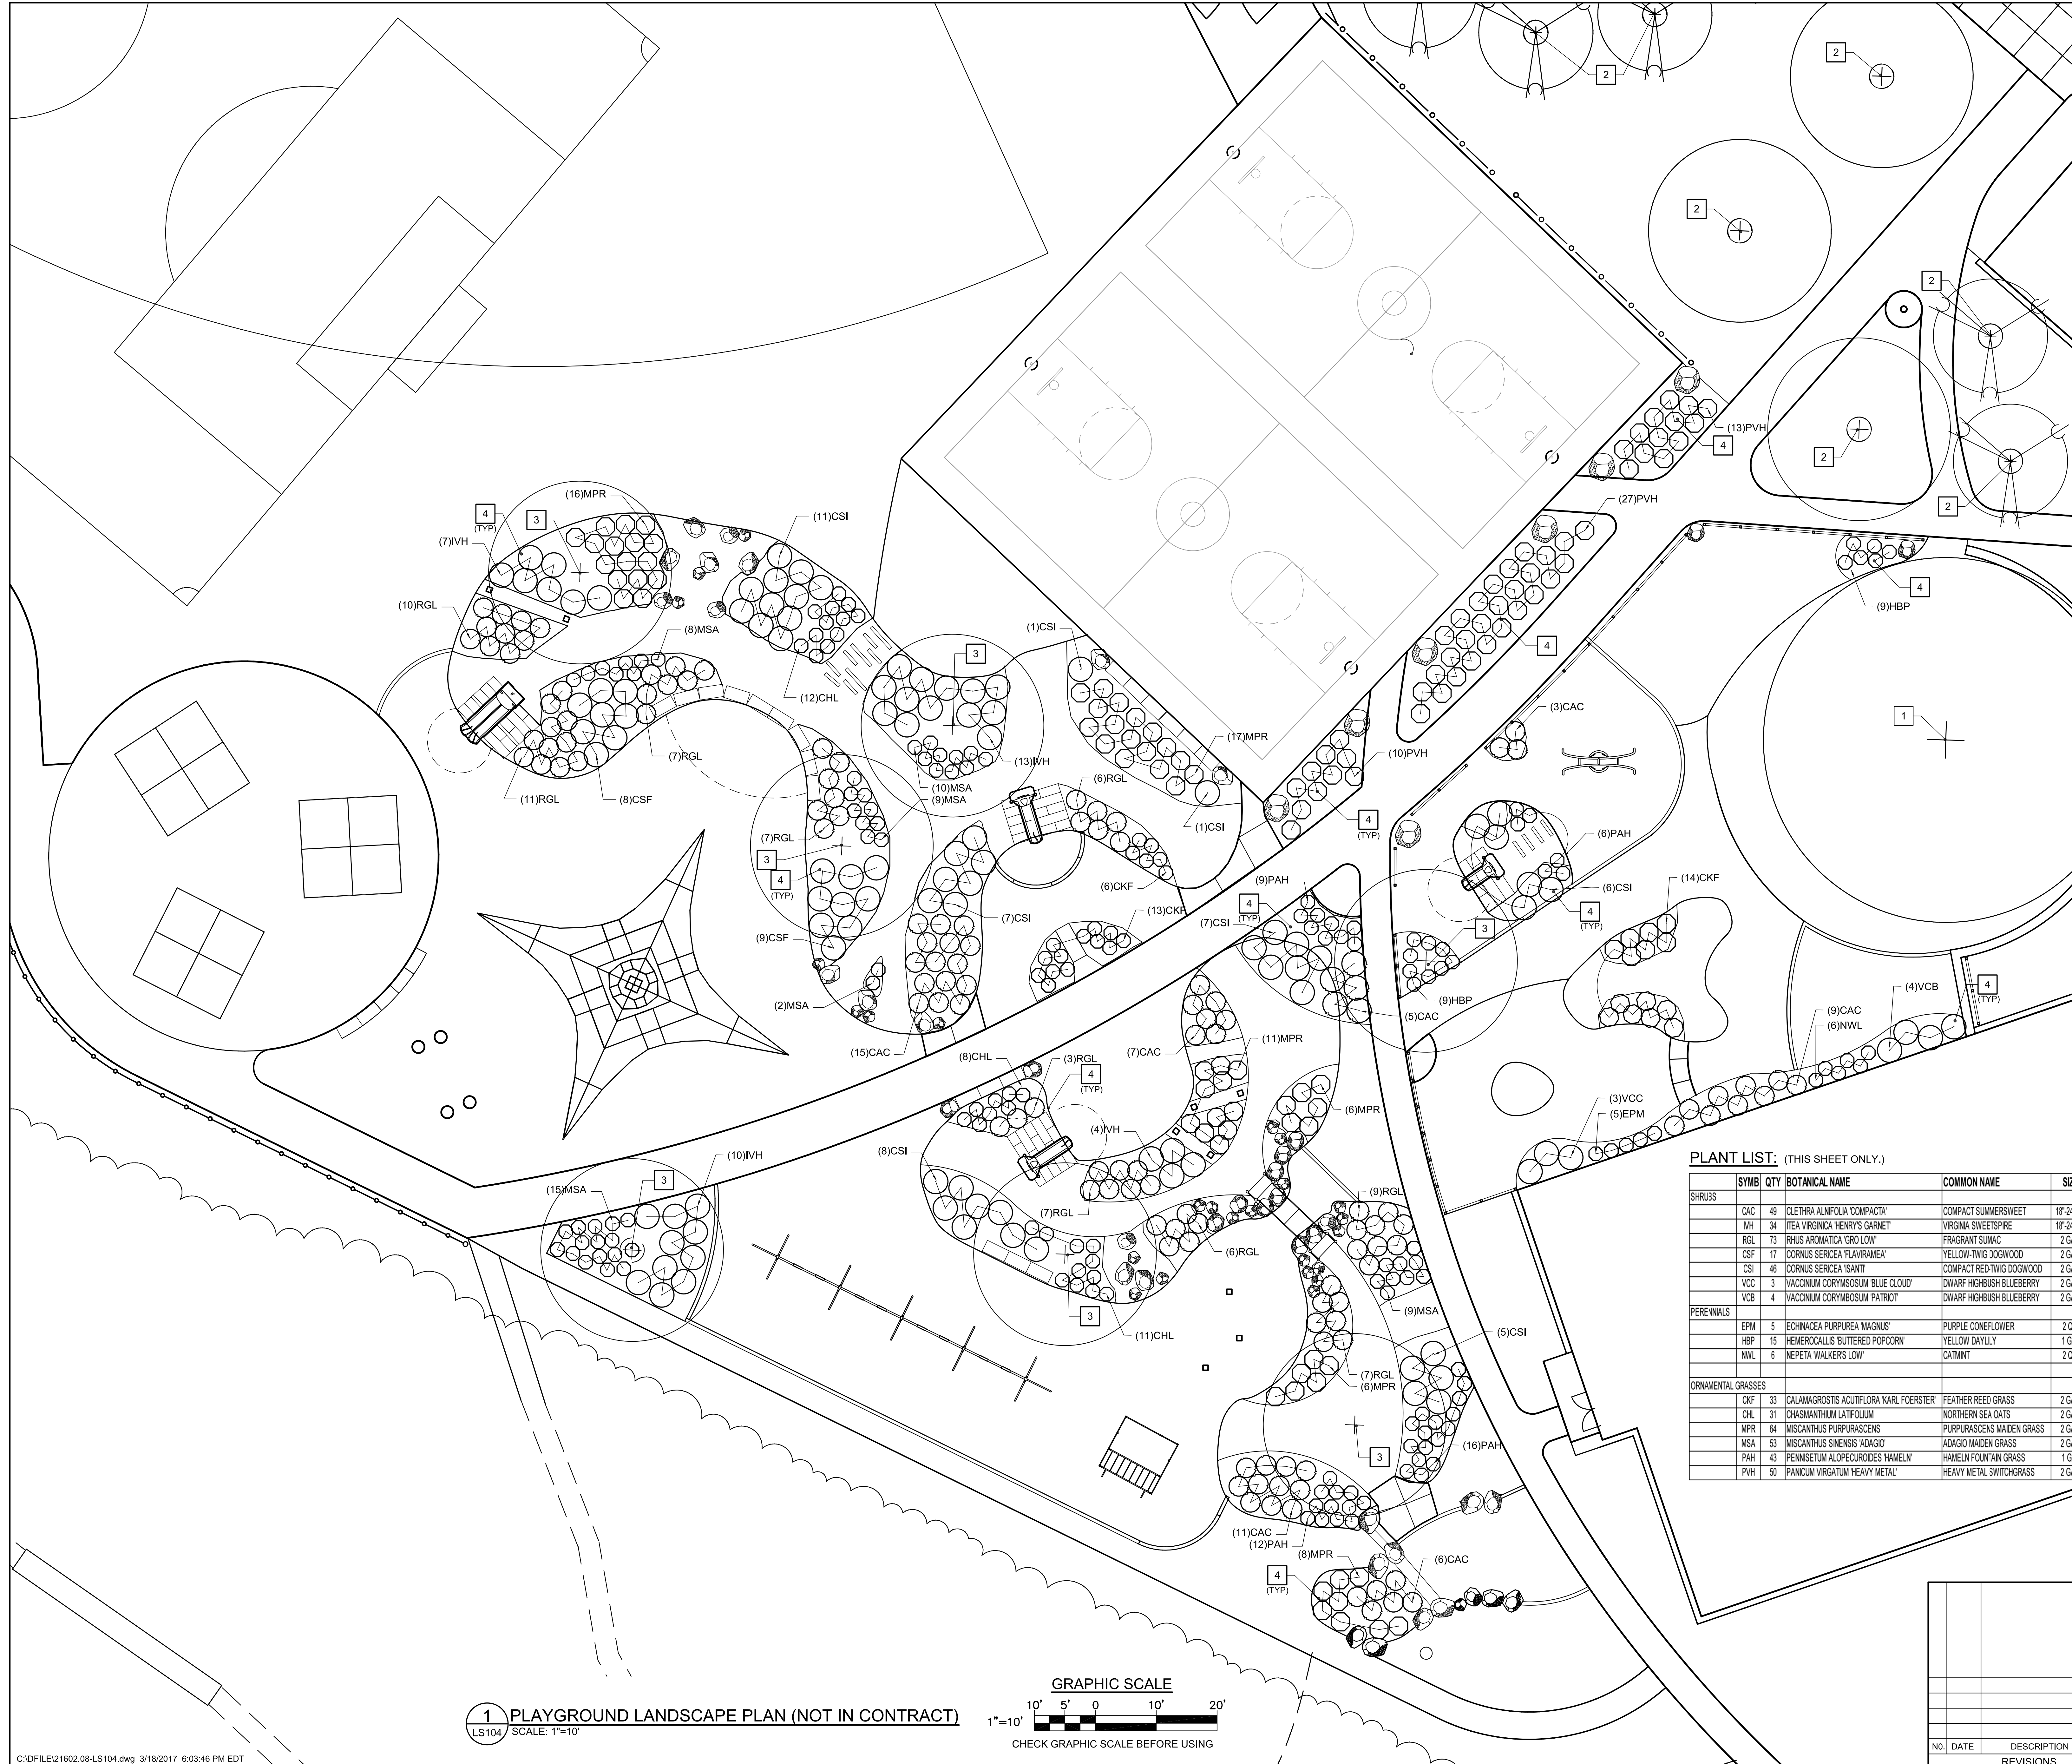

PLANT LIST: (THIS SHEET ONLY.)

SYMB	QTY	BOTANICAL NAME	COMMON NAME	SIZE	COMMENT
SHRUBS					
CAC	49	CLETHRA ALNIFOLIA 'COMPACTA'	COMPACT SUMMERSWEET	18"-24" HT	DENSE BRANCHING; WELL ROOTED; SELF-SUPPORTING STEMS
IVH	34	ITEA VIRGINICA 'HENRY'S GARNET'	VIRGINIA SWEETSPIRE	18"-24" HT	DENSE BRANCHING; WELL ROOTED; SELF-SUPPORTING STEMS
RGL	73	RHUS AROMATICA 'GRO LOW'	FRAGRANT SUMAC	2 GAL.	DENSE BRANCHING; WELL ROOTED; SELF-SUPPORTING STEMS
CSF	17	CORNUS SERICEA 'FLAVIRAMEA'	YELLOW-TWIG DOGWOOD	2 GAL.	DENSE BRANCHING; WELL ROOTED; SELF-SUPPORTING STEMS
CSI	46	CORNUS SERICEA 'SANT'	COMPACT RED-TWIG DOGWOOD	2 GAL.	DENSE BRANCHING; WELL ROOTED; SELF-SUPPORTING STEMS
VCC	3	VACCINIUM CORYMBOSUM 'BLUE CLOUD'	DWARF HIGHBUSH BLUEBERRY	2 GAL.	DENSE BRANCHING; WELL ROOTED; SELF-SUPPORTING STEMS
VCB	4	VACCINIUM CORYMBOSUM 'PATRIOT'	DWARF HIGHBUSH BLUEBERRY	2 GAL.	DENSE BRANCHING; WELL ROOTED; SELF-SUPPORTING STEMS
PERENNIALS					
EPM	5	ECHINACEA PURPUREA 'MAGNUS'	PURPLE CONEFLOWER	2 QT.	WELL ROOTED IN POT; GOOD COLOR
HBP	15	HEMEROCALLIS 'BITTERED POPCORN'	YELLOW DAYLILY	1 GAL.	WELL ROOTED IN POT; GOOD COLOR
NWL	6	NEPETA 'WALKER'S LOW'	CATMINT	2 QT.	WELL ROOTED IN POT; GOOD COLOR
ORNAMENTAL GRASSES					
CKF	33	CALAMAGROSTIS ACUTIFLORA 'KARL FOERSTER'	FEATHER REED GRASS	2 GAL.	FULL IN POT; GOOD COLOR
CHL	31	MISANTHUS LATIFOLIUM	NORTHERN SEA OATS	2 GAL.	FULL IN POT; GOOD COLOR
MPR	84	MISCANTHUS PURPURASCENS	PURPURASCENS MAIDEN GRASS	2 GAL.	FULL IN POT; GOOD COLOR
MSA	53	MISCANTHUS SINENSIS 'ADAGIO'	ADAGIO MAIDEN GRASS	2 GAL.	FULL IN POT; GOOD COLOR
PAH	43	PENNISETUM ALOPECUROIDES 'HAMELIN'	HAMELIN FOUNTAIN GRASS	1 GAL.	FULL IN POT; GOOD COLOR
PVH	50	PANICUM VIRGATUM 'HEAVY METAL'	HEAVY METAL SWITCHGRASS	2 GAL.	FULL IN POT; GOOD COLOR

1 PLAYGROUND LANDSCAPE PLAN (NOT IN CONTRACT)
LS104 SCALE: 1"=10'

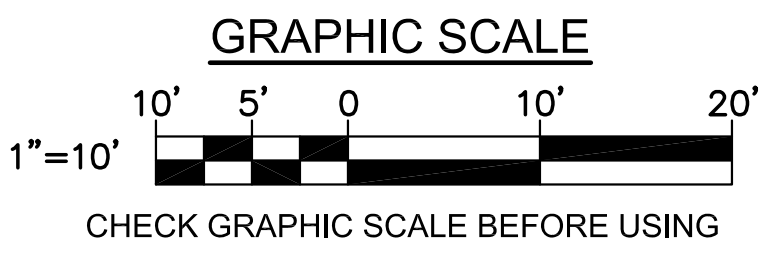

STATE OF MAINE
PUBLIC SCHOOL PROJECT

TITLE: PORTLAND PUBLIC SCHOOLS
NEW FRED P. HALL ELEMENTARY SCHOOL
LOCATION: 23 ORONO ROAD, PORTLAND, ME

TITLE THIS DWG:
**PLAYGROUND LANDSCAPE PLAN
(NOT IN CONTRACT)**

DRAWN BY: ATD
CHECKED BY: KSP

DATE: 03/17/17

DRAWING NO. **LS104**

SHEET NO. **59** OF **312**

DATE: 03/17/17