


FOOTING SCHEDULE				
TYPE	SIZE	BOTTOM REINF	TOP REINF	REMARKS
A	4'-0"x4'-0"x1'-0"	(5) #6'S EW	NR	-
B	5'-0"x5'-0"x1'-0"	(6) #6'S EW	NR	-
C	6'-0"x6'-0"x1'-0"	(7) #6'S EW	NR	-
D	7'-0"x7'-0"x1'-0"	(7) #6'S EW	NR	-
E	8'-0"x8'-0"x1'-0"	(8) #6'S EW	NR	-
F	8'-0"x8'-0"x1'-6"	(8) #6'S EW	NR	-
G	9'-0"x9'-0"x1'-0"	(9) #6'S EW	NR	-
H	10'-0"x10'-0"x1'-6"	(10) #6'S EW	NR	-
J	12'-0"x12'-0"x1'-6"	(12) #6'S EW	NR	-
K	14'-0"x14'-0"x2'-0"	(17) #6'S EW	NR	-
L	16'-0"x10'-0"x1'-6"	(16) #6'S SW (12) #6'S LW	NR	-


COMBINED FOOTING SCHEDULE											
TYPE	L	B	t	BOTTOM REINF	TOP REINF	REFERENCE GRID	L1	B1	REMARKS		
CF1	101'-6"	10'-0"	2'-0"	(92) #6'S SW (14) #6'S LW	(68) #6'S SW (8) #6'S LW	PP/58	5'-0"	5'-0"	-		
CF2	100'-0"	10'-0"	2'-0"	(90) #6'S SW (25) #6'S LW	(66) #6'S SW (8) #6'S LW	FF/59	5'-0"	5'-0"	-		
CF3	24'-0"	8'-0"	1'-6"	(16) #6'S SW (8) #6'S LW	(16) #6'S SW (8) #6'S LW	GG/9	2'-0"	4'-0"	-		
CF4	71'-0"	12'-0"	1'-6"	(58) #6'S SW (10) #6'S LW	(58) #6'S SW (10) #6'S LW	TT/6	14'-8"	4'-2"	-		
CF5	67'-9"	10'-0"	2'-0"	(46) #6'S SW (20) #6'S LW	NR (10) #6'S LW	TT/29	8'-0"	5'-0"	-		
CF6	54'-6"	10'-0"	1'-6"	(42) #6'S SW (16) #6'S LW	(42) #6'S SW (8) #6'S LW	VV/1	12'-1"	5'-0"	-		
CF7	52'-0"	10'-0"	1'-6"	(48) #6'S SW (10) #6'S LW	NR (10) #6'S LW	ZZ/16	6'-1"	5'-0"	-		
CF8	46'-6"	10'-0"	2'-0"	(37) #6'S SW (10) #6'S LW	(37) #6'S SW (10) #6'S LW	YY/4	8'-1"	5'-0"	-		
CF9	44'-6"	8'-0"	1'-6"	(36) #6'S SW (20) #6'S LW	(36) #6'S SW (10) #6'S LW	ZZ/49	8'-1"	4'-0"	-		
CF10	43'-0"	12'-0"	1'-6"	(34) #6'S SW (12) #6'S LW	(34) #6'S SW (12) #6'S LW	UU/49	7'-0"	6'-0"	-		
CF11	42'-0"	6'-0"	1'-6"	(43) #6'S SW (6) #6'S LW	NR (6) #6'S LW	P/53	5'-0"	3'-0"	-		
CF12	38'-0"	16'-0"	1'-6"	(51) #6'S SW (16) #6'S LW	(51) #6'S SW (16) #6'S LW	X.1/9	6'-0"	8'-0"	-		
CF13	26'-0"	12'-0"	1'-6"	(30) #6'S SW (20) #6'S LW	(30) #6'S SW (20) #6'S LW	KK.1/49	8'-6"	6'-0"	-		
CF14	24'-3"	5'-6"	1'-6"	(24) #6'S SW (12) #6'S LW	NR (12) #6'S LW	QQ/38	6'-7"	2'-9"	-		
CF15	24'-0"	12'-0"	1'-6"	(20) #6'S SW (10) #6'S LW	(20) #6'S SW (10) #6'S LW	C/46	2'-6"	2'-8"	-		
CF16	24'-0"	5'-0"	1'-6"	(20) #6'S SW (7) #6'S LW	NR (7) #6'S LW	Q/2	2'-0"	2'-6"	-		
CF17	23'-0"	8'-0"	1'-6"	(22) #6'S SW (6) #6'S LW	NR (6) #6'S LW	TT/38	5'-1"	4'-0"	-		
CF18	22'-9"	13'-0"	1'-6"	(29) #6'S SW (11) #6'S LW	NR (11) #6'S LW	WW/25	6'-1"	6'-6"	-		
CF19	22'-3"	8'-0"	1'-6"	(20) #6'S SW (8) #6'S LW	NR (8) #6'S LW	KK/58	5'-4"	4'-0"	-		
CF20	21'-0"	10'-0"	1'-6"	(20) #6'S SW (6) #6'S LW	NR (6) #6'S LW	WW/10	4'-0"	5'-0"	-		
CF21	24'-0"	10'-0"	1'-6"	(16) #6'S SW (8) #6'S LW	(16) #6'S SW (8) #6'S LW	GG/24	4'-0"	5'-0"	-		
CF22	20'-0"	18'-0"	1'-6"	(18) #6'S SW (16) #6'S LW	(18) #6'S SW (16) #6'S LW	HH.9/65	4'-6"	6'-0"	-		
CF23	20'-0"	12'-0"	1'-6"	(22) #6'S SW (9) #6'S LW	NR (9) #6'S LW	HH/38	4'-8"	6'-0"	-		
CF24	20'-0"	6'-0"	1'-6"	(17) #6'S SW (6) #6'S LW	NR (6) #6'S LW	GG/2	3'-0"	2'-6"	-		
CF25	20'-0"	11'-0"	1'-6"	(18) #6'S SW (8) #6'S LW	NR (8) #6'S LW	KK/62	5'-6"	5'-6"	-		
CF26	20'-0"	10'-0"	1'-6"	(20) #6'S SW (8) #6'S LW	NR (8) #6'S LW	KK/60	5'-0"	5'-0"	-		
CF27	18'-9"	12'-0"	1'-6"	(21) #6'S SW (9) #6'S LW	NR (9) #6'S LW	WW/16	4'-0"	6'-0"	-		
CF28	13'-0"	11'-0"	1'-6"	(11) #6'S SW (9) #6'S LW	(11) #6'S SW (9) #6'S LW	S/32	2'-4"	4'-3"	-		

NOTES:

- SEE DETAIL 1/SB001 FOR COMBINED FOOTING REFERENCE DETAIL.
- EQUALLY SPACE REINFORCING STEEL UNLESS NOTED OTHERWISE.

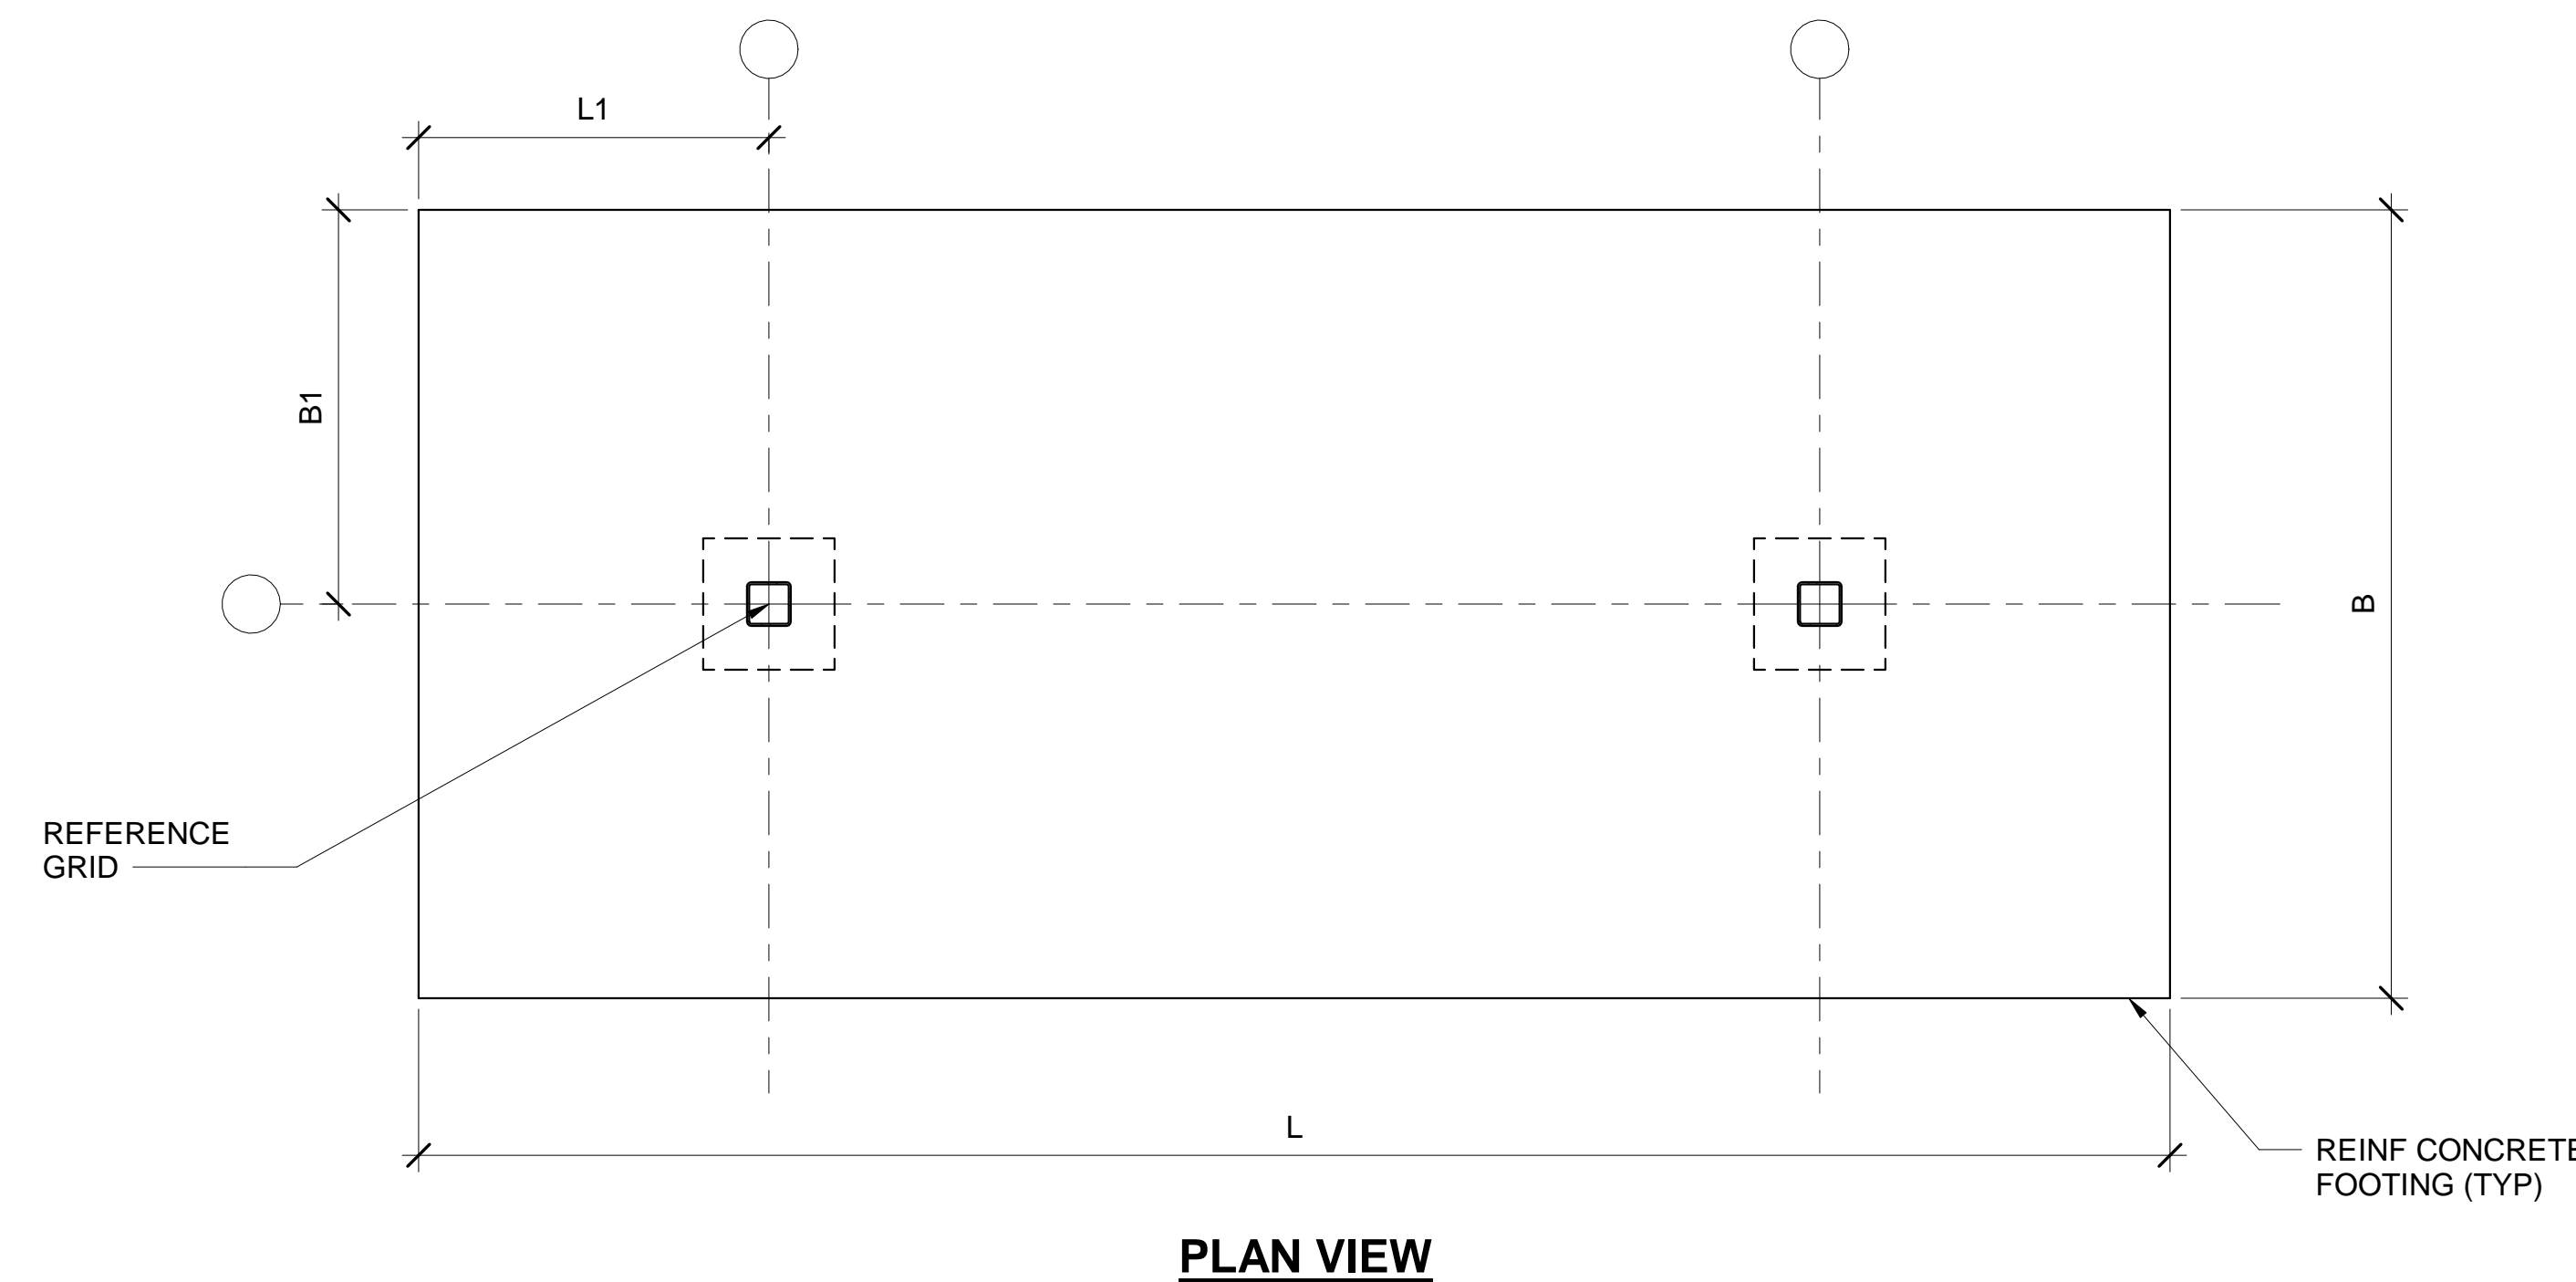

1 COMBINED FOOTING REFERENCE DETAIL
SB001 SCALE: 1/2" = 1'-0"

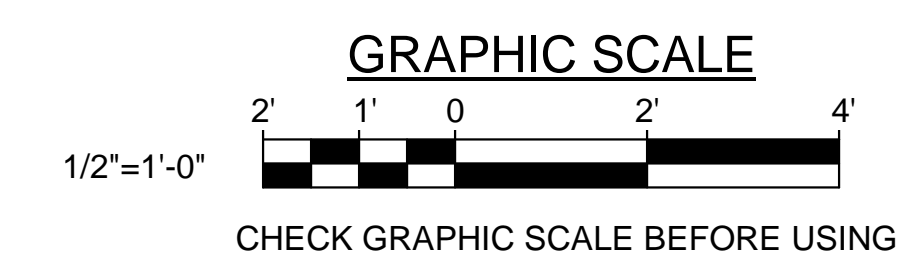

		STATE OF MAINE PUBLIC SCHOOL PROJECT	
		TITLE: PORTLAND PUBLIC SCHOOLS NEW FRED P. HALL ELEMENTARY SCHOOL LOCATION: 23 ORONO ROAD, PORTLAND, ME TITLE THIS DWG.: FOOTING SCHEDULES AND DETAILS	
DRAWN BY: MJC CHECK BY: DNM	DATE: 03/17/17	NO. DATE DESCRIPTION BY NO. REVISIONS	DRAWING NO. SB001 SHEET NO. 83 OF 312