


REMOVALS KEYNOTES: (THIS SHEET ONLY)


- 1 REMOVE EXISTING 2"± WOOD DECK.
- 2 REMOVE EXISTING 1-1/2"± WOOD DECK.
- 3 REMOVE EXISTING 1"± DIAGONAL WOOD SHEATHING.
- 4 REMOVE EXISTING WOOD CROSS BRIDGING.
- 5 REMOVE EXISTING STEEL BRIDGING.
- 6 REMOVE EXISTING 2x14± WOOD JOISTS AT 1'-4"± ON-CENTER.
- 7 REMOVE EXISTING 2x12± WOOD JOISTS AT 1'-4"± ON-CENTER.
- 8 REMOVE EXISTING 2x10± WOOD JOISTS AT 1'-4"± ON-CENTER.
- 9 REMOVE EXISTING 2x8± WOOD JOISTS AT 1'-4"± ON-CENTER.
- 10 REMOVE EXISTING 2x8± WOOD JOISTS AT 1'-0"± ON-CENTER.
- 11 REMOVE EXISTING 2x4± WOOD JOISTS.
- 12 REMOVE EXISTING (2) 2x14± WOOD HEADER.
- 13 REMOVE EXISTING (2) 2x12± WOOD HEADER.
- 14 REMOVE EXISTING (2) 2x8± WOOD HEADER.
- 15 REMOVE EXISTING 6x10± WOOD BEAM.
- 16 REMOVE EXISTING 8x6± WOOD POST.
- 17 REMOVE EXISTING 6x6± WOOD POST.
- 18 REMOVE EXISTING 4x6± WOOD POST.
- 19 REMOVE EXISTING 20LH08± LONG SPAN STEEL JOIST.
- 20 REMOVE EXISTING 14WF30± STEEL BEAM.
- 21 REMOVE EXISTING 12I13.8± STEEL BEAM.
- 22 REMOVE EXISTING 8B13± STEEL BEAM.
- 23 REMOVE EXISTING C8x11.5± STEEL BEAM.

LOWER LEVEL FRAMING PLAN

1 ROOF FRAMING REMOVALS PLAN PART A
SD110 SCALE: 1/8" = 1'-0"

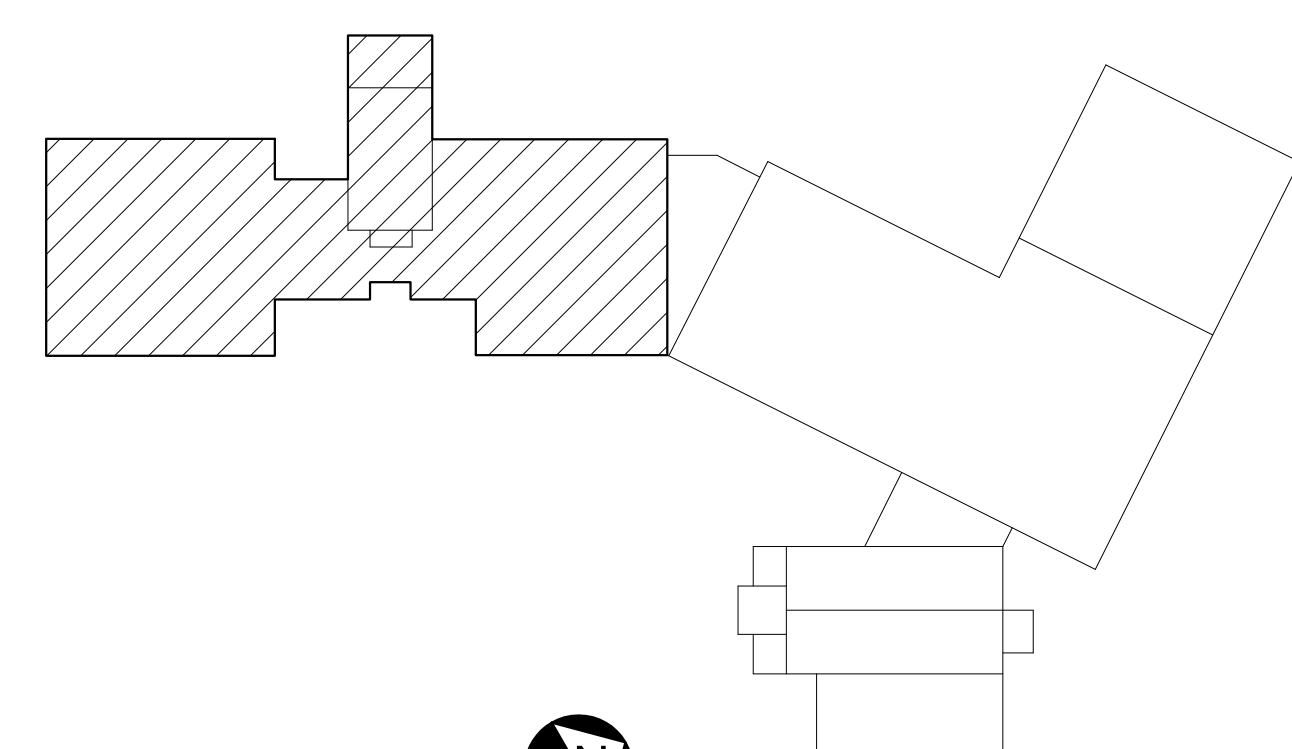

KEYPLAN
NOT TO SCALE

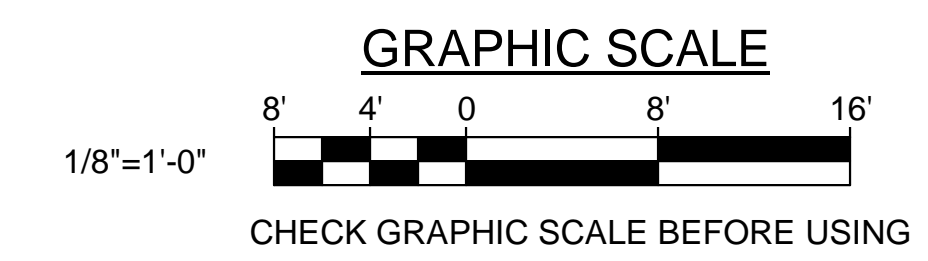

		STATE OF MAINE PUBLIC SCHOOL PROJECT	
		TITLE: PORTLAND PUBLIC SCHOOLS NEW FRED P. HALL ELEMENTARY SCHOOL LOCATION: 23 ORONO ROAD, PORTLAND, ME	
TITLE THIS DWG: ROOF FRAMING REMOVALS PLAN PART A - PHASE 2B		OAK POINT ASSOCIATES DRAWING NO. SD110 SHEET NO. 79 OF 312	
DRAWN BY: MJC CHECK BY: DNM	DATE: 03/17/17	NO. DATE DESCRIPTION BY NO.	REVISIONS