




1 ENLARGED LOCKER ROOM A31 & A32 PLAN
 AE101 AE421 SCALE: 1/4" = 1'-0"

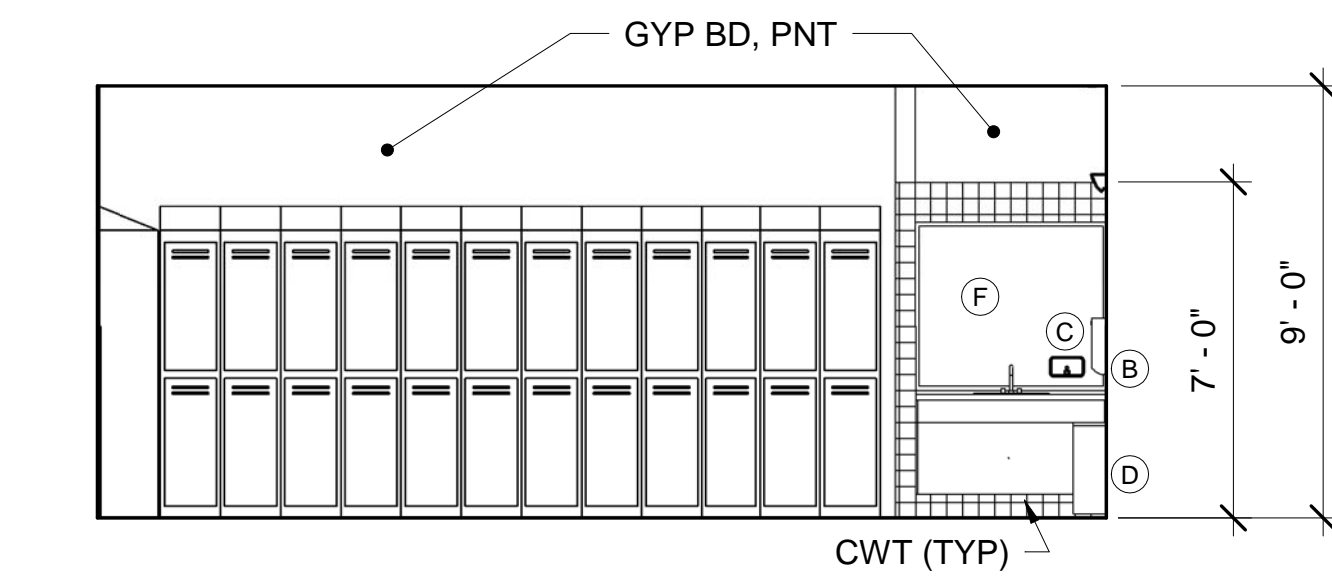


2 LOCKER ROOM A31 - NORTH ELEV
 AE421 AE421 SCALE: 1/4" = 1'-0"

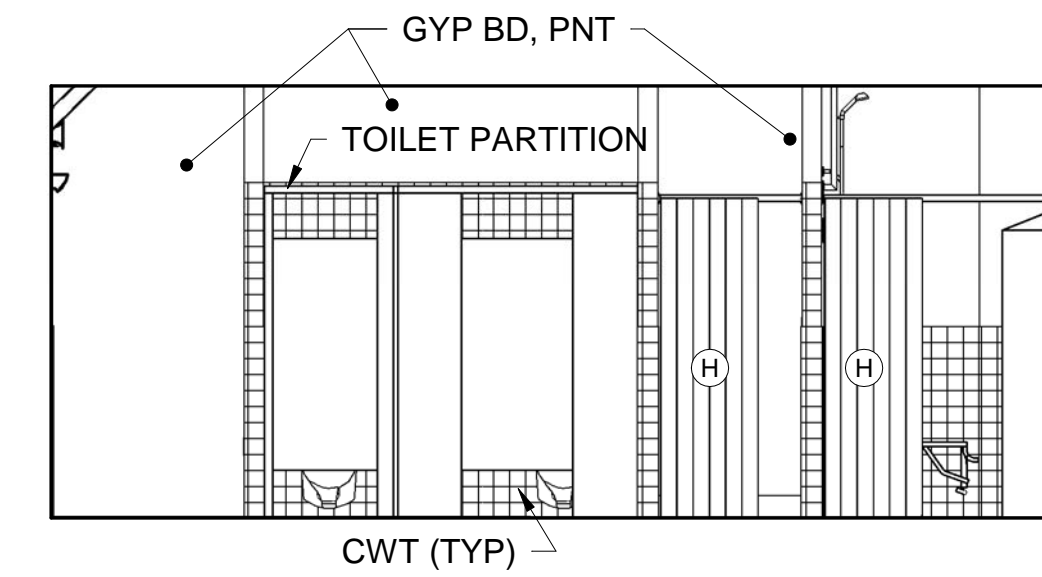


3 LOCKER ROOM A31 - SOUTH ELEV
 AE421 AE421 SCALE: 1/4" = 1'-0"

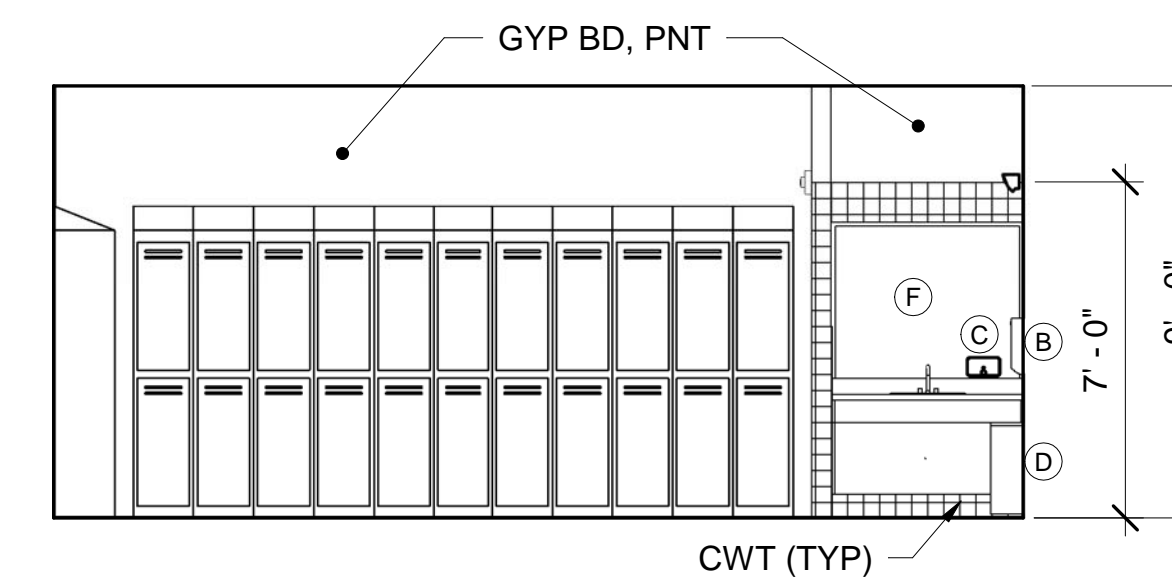


4 LOCKER ROOM A32 - WEST ELEV
 AE421 AE421 SCALE: 1/4" = 1'-0"

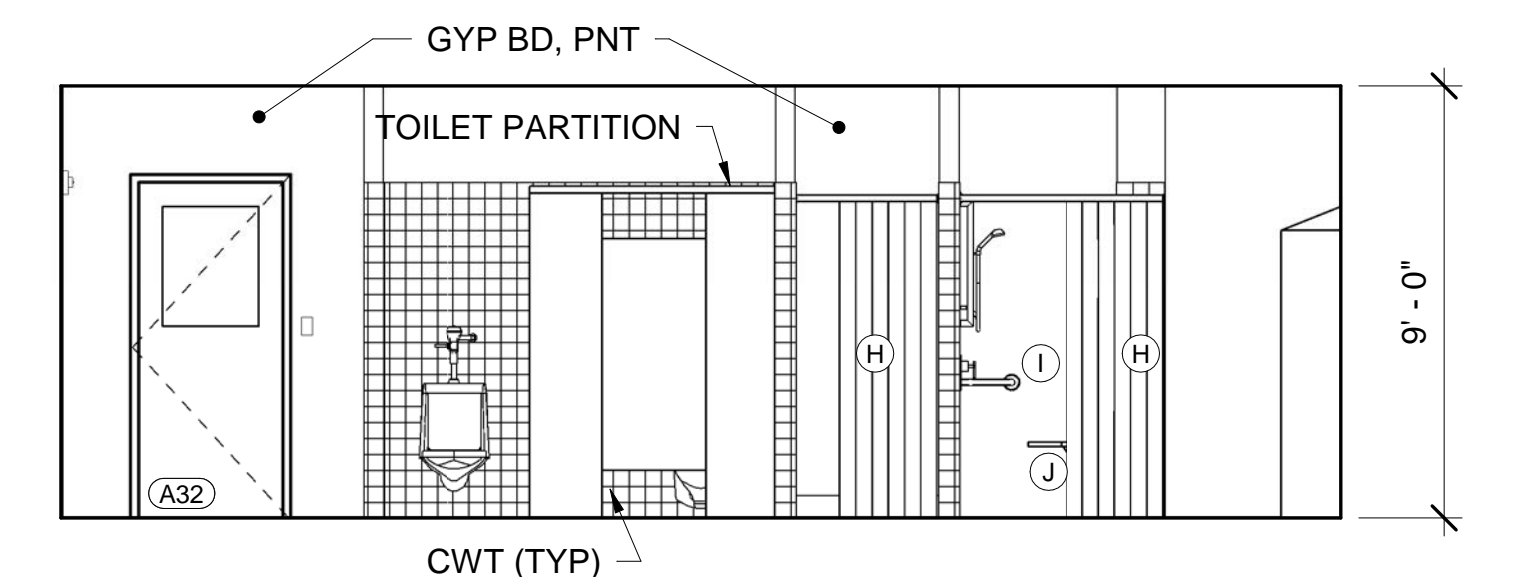


5 LOCKER ROOM A32 - EAST ELEV
 AE421 AE421 SCALE: 1/4" = 1'-0"

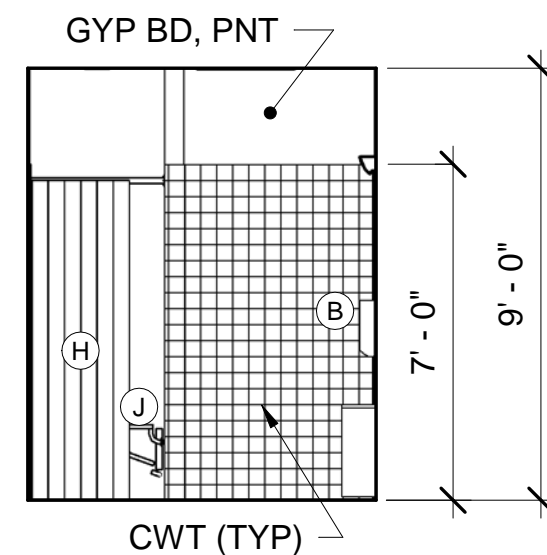


6 TOILET ROOM A31A - NORTH ELEV
 AE421 AE421 SCALE: 1/4" = 1'-0"

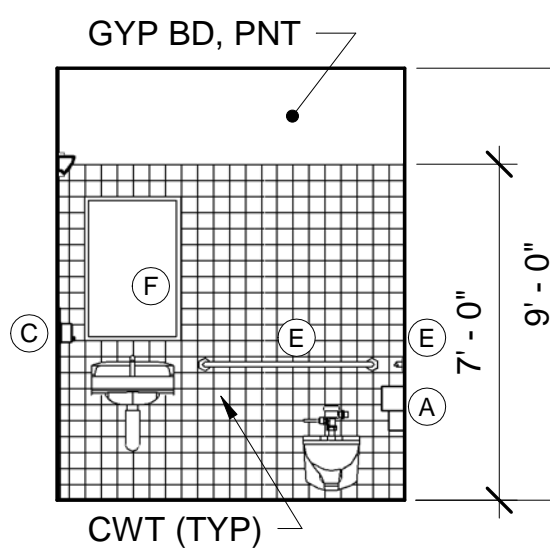


7 TOILET ROOM A31A - SOUTH ELEV
 AE421 AE421 SCALE: 1/4" = 1'-0"

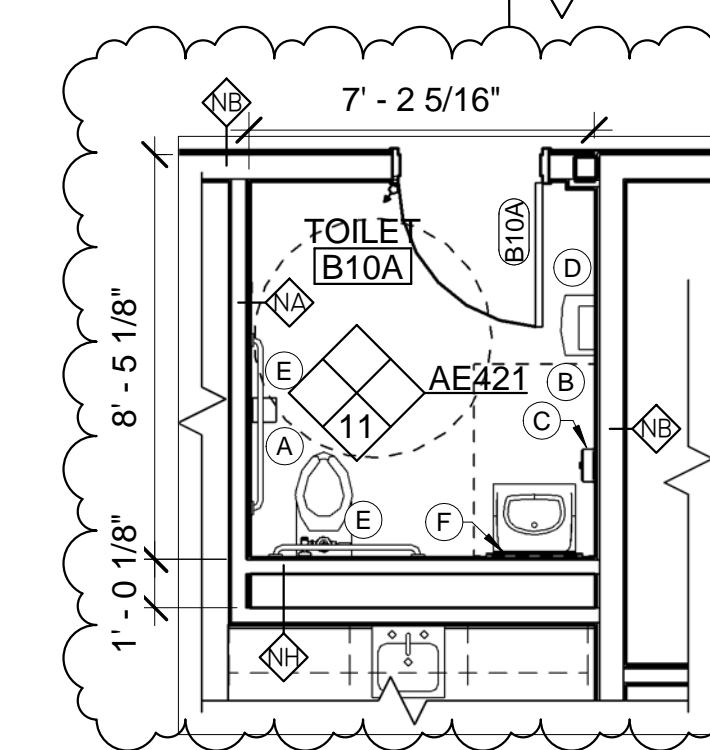


10 ENLARGED TOILET ROOM B10A PLAN
 AE102 AE421 SCALE: 1/4" = 1'-0"

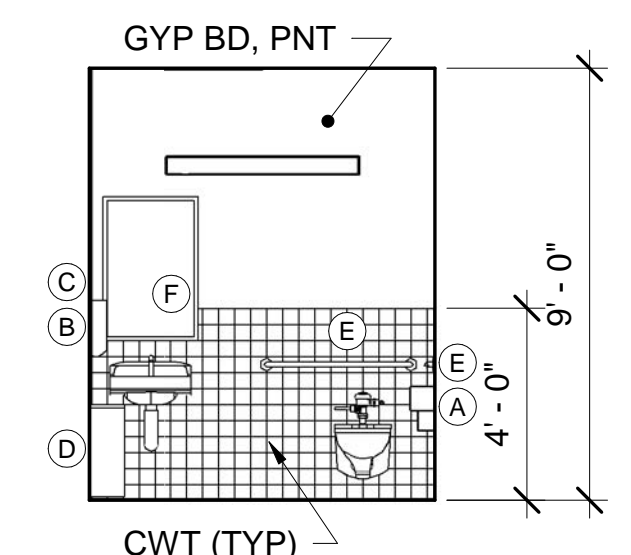


11 TOILET ROOM B10A - SOUTH ELEV
 AE421 AE421 SCALE: 1/4" = 1'-0"

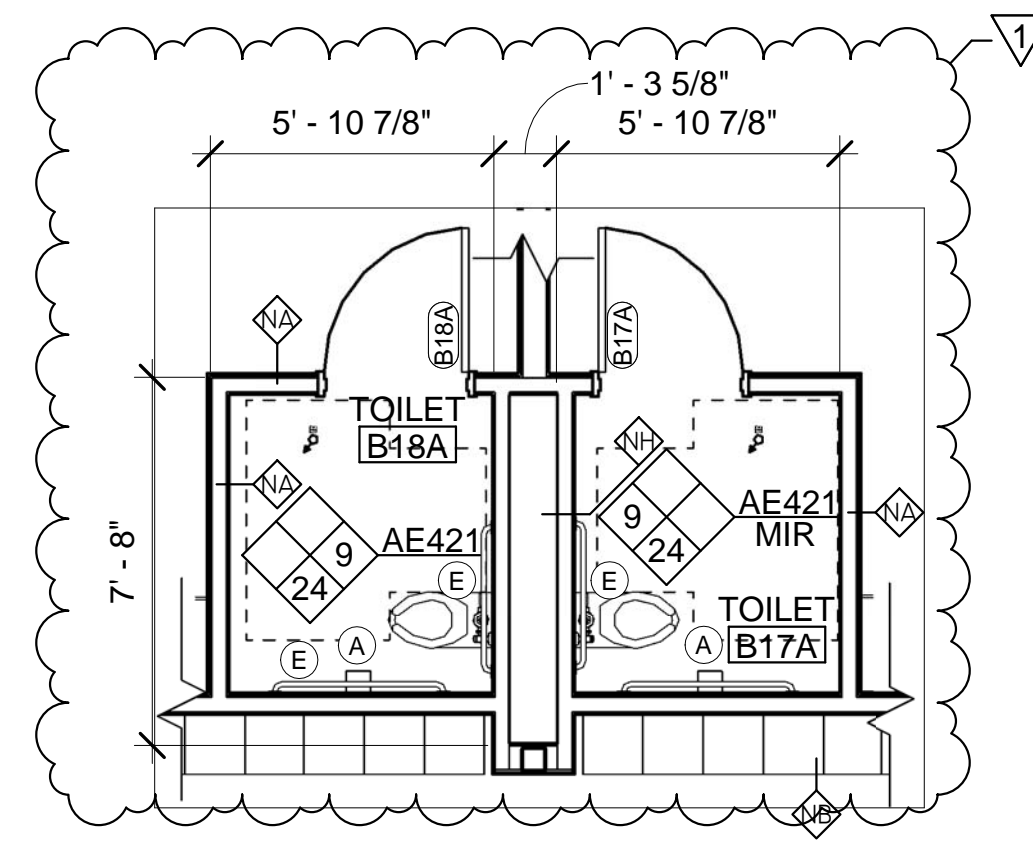


8 ENLARGED TOILET B17A & B18A PLAN
 AE102 AE421 SCALE: 1/4" = 1'-0"

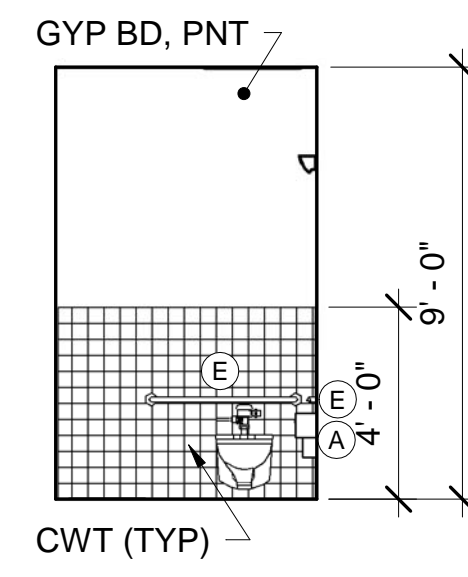


9 TOILET ROOM B17A - EAST ELEV
 AE421 AE421 SCALE: 1/4" = 1'-0"

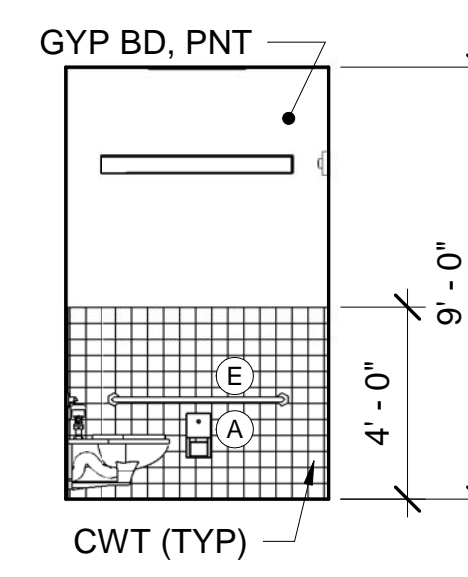


24 TOILET ROOM B17A - SOUTH ELEV
 AE001 AE421 SCALE: 1/4" = 1'-0"

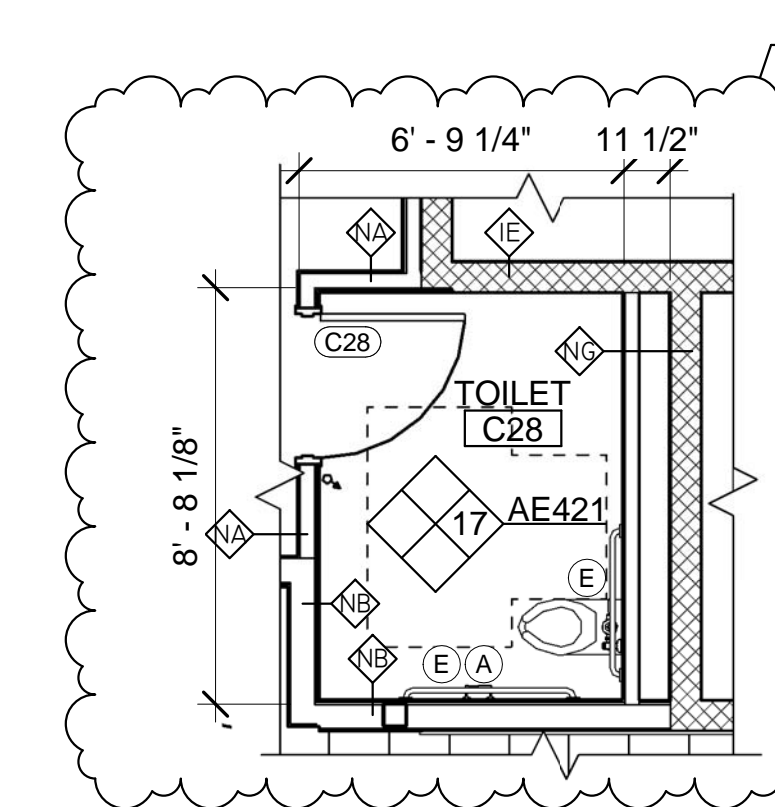


16 ENLARGED TOILET ROOM C28 PLAN
 AE103 AE421 SCALE: 1/4" = 1'-0"

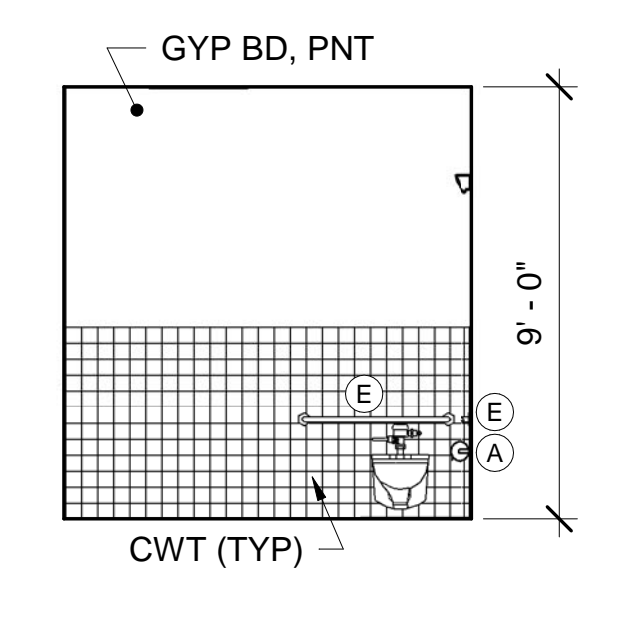


17 TOILET ROOM C28 - EAST ELEVATION
 AE421 AE421 SCALE: 1/4" = 1'-0"

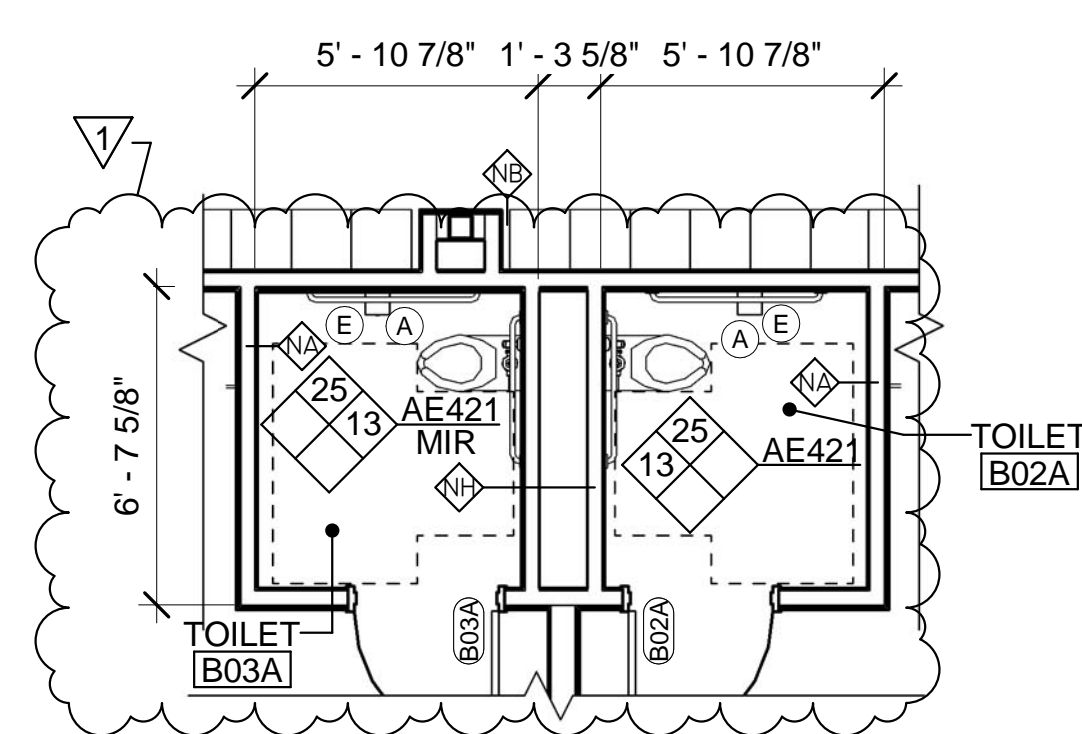


12 ENLARGED TOILET ROOM B02A & B03A PLAN
 AE102 AE421 SCALE: 1/4" = 1'-0"

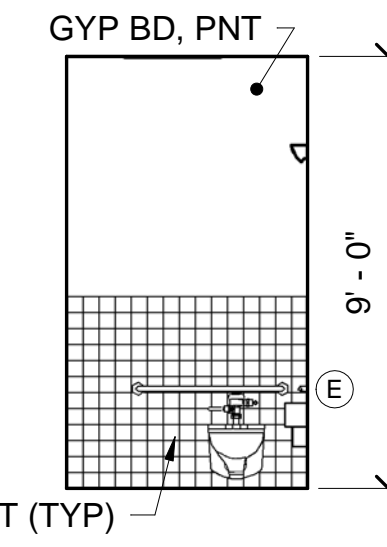


13 TOILET ROOM B02A - WEST ELEV
 AE421 AE421 SCALE: 1/4" = 1'-0"

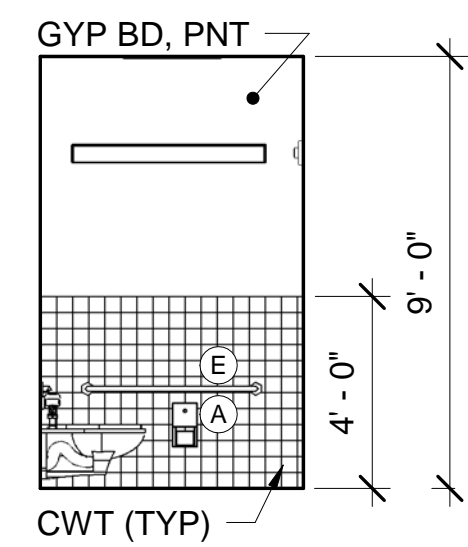


25 TOILET ROOM B02A - NORTH ELEV
 AE421 AE421 SCALE: 1/4" = 1'-0"

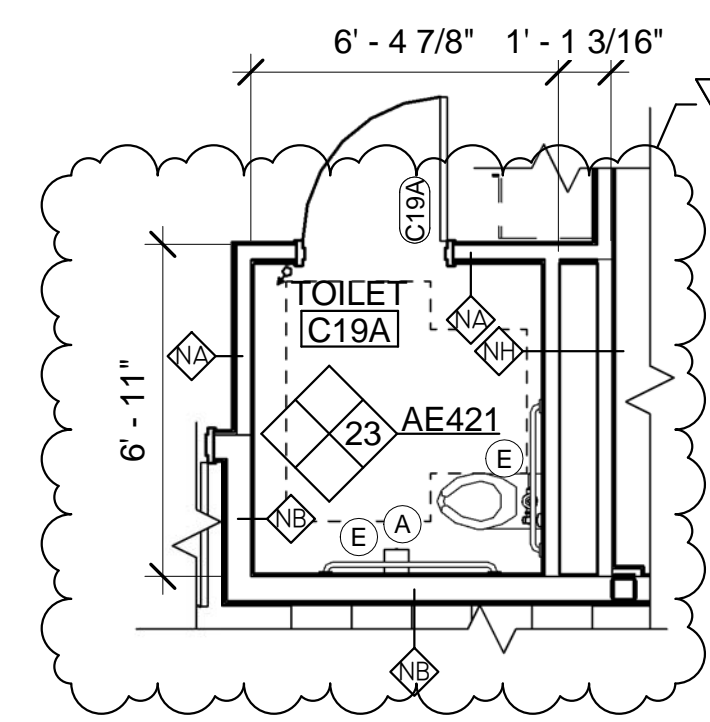


21 ENLARGED TOILET ROOM C19A PLAN
 AE103 AE421 SCALE: 1/4" = 1'-0"

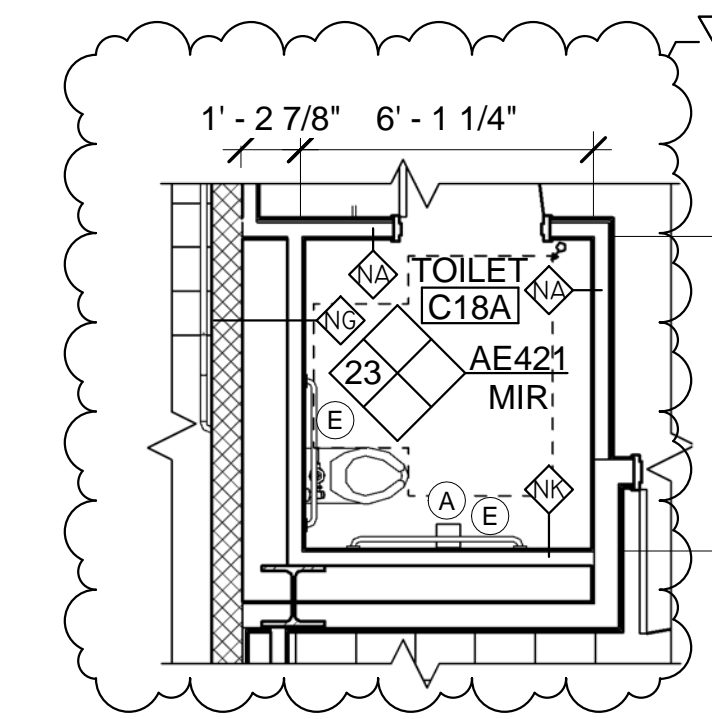


22 ENLARGED TOILET ROOM C18A PLAN
 AE103 AE421 SCALE: 1/4" = 1'-0"

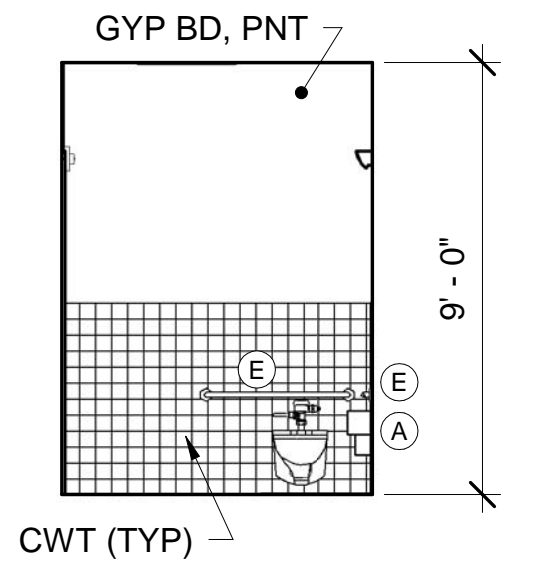


23 TOILET ROOM C19A - EAST ELEV
 AE421 AE421 SCALE: 1/4" = 1'-0"

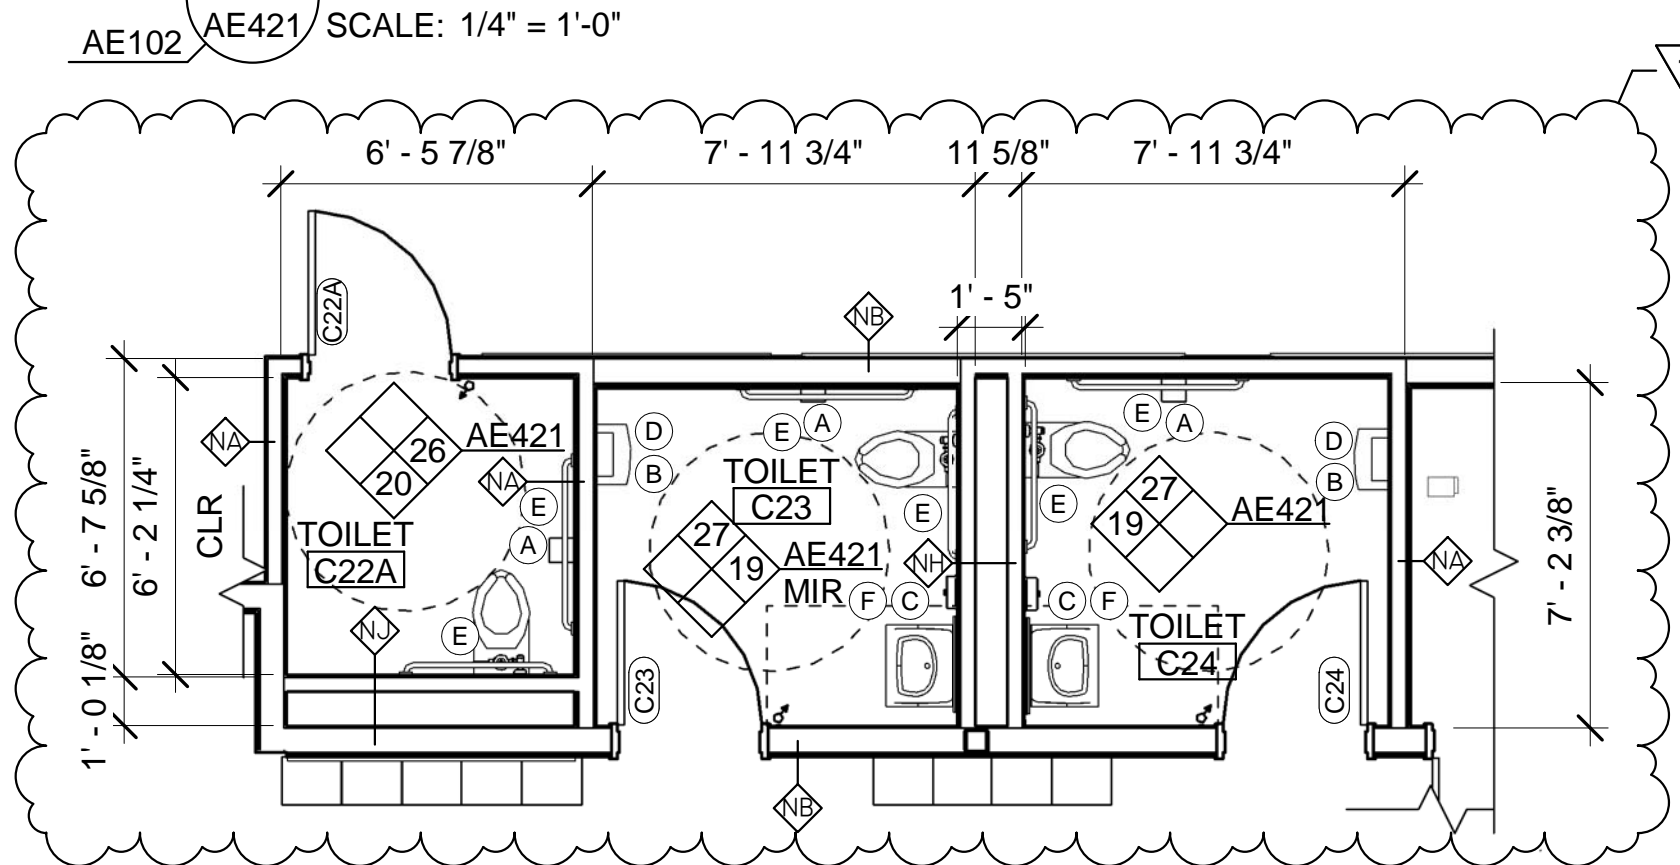


18 ENLARGED TOILET ROOM C22A, C23, C24 PLAN
 AE103 AE421 SCALE: 1/4" = 1'-0"

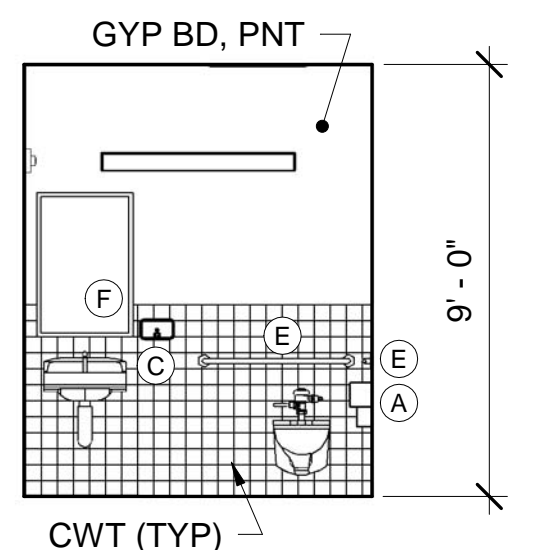


19 TOILET ROOM C24 - EAST ELEV
 AE421 AE421 SCALE: 1/4" = 1'-0"

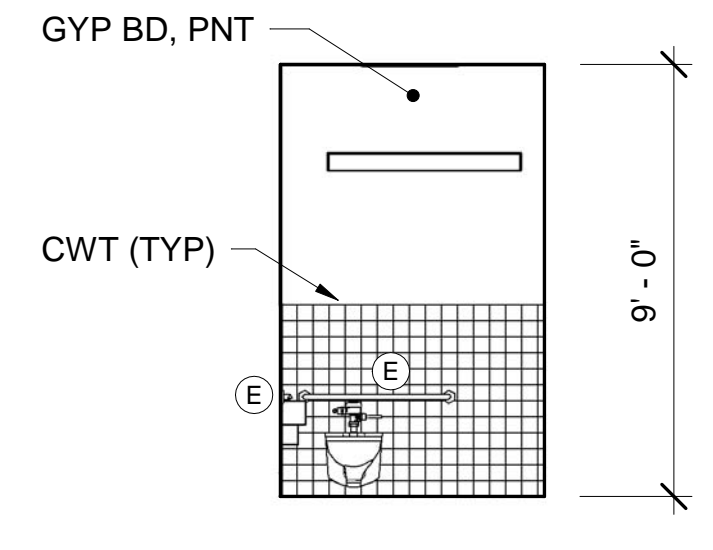


20 TOILET ROOM C22A - SOUTH ELEV
 AE421 AE421 SCALE: 1/4" = 1'-0"

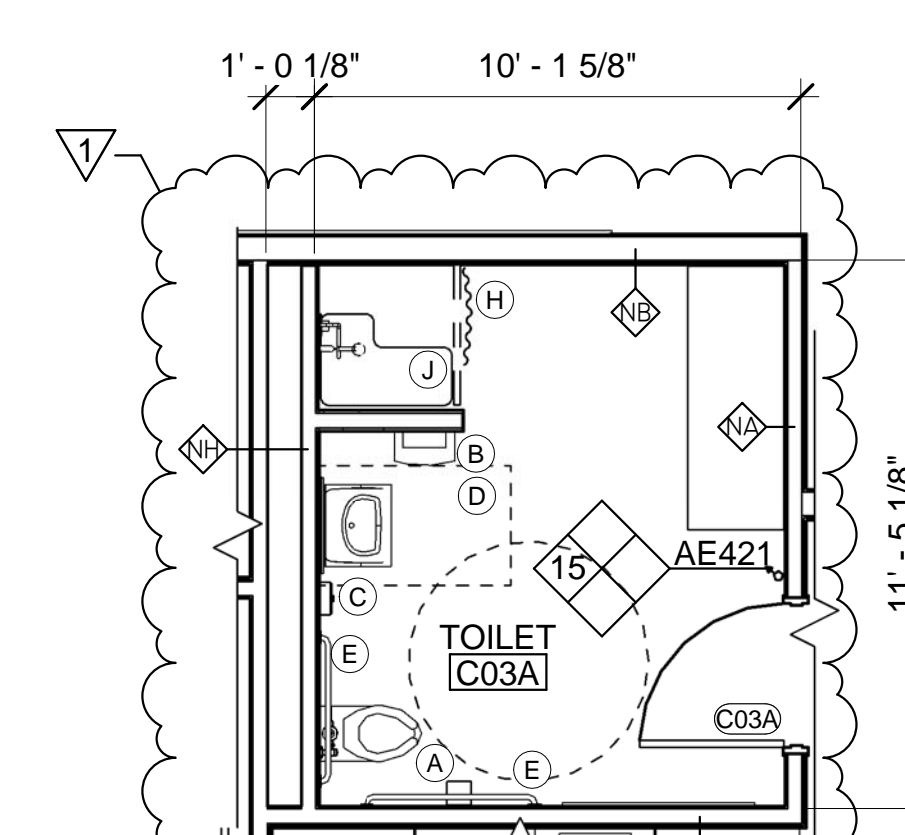


14 ENLARGED TOILET ROOM C03A PLAN
 AE103 AE421 SCALE: 1/4" = 1'-0"

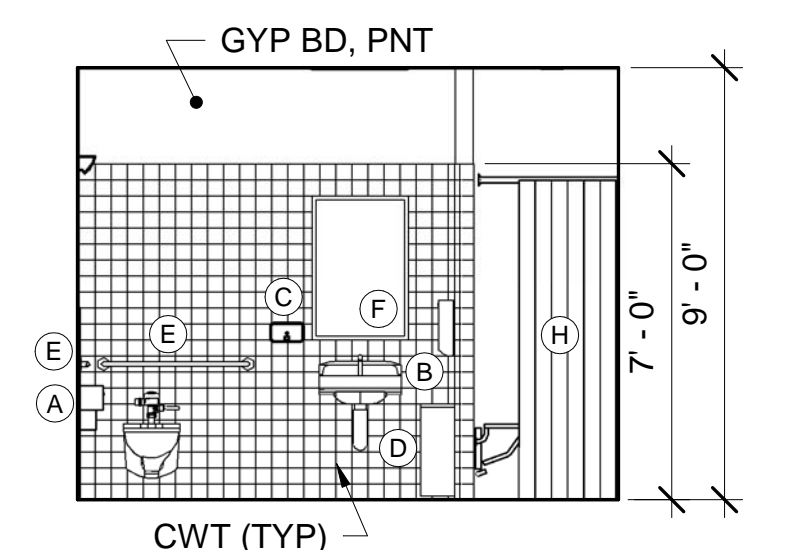


15 TOILET ROOM C03A - WEST ELEV
 AE421 AE421 SCALE: 1/4" = 1'-0"

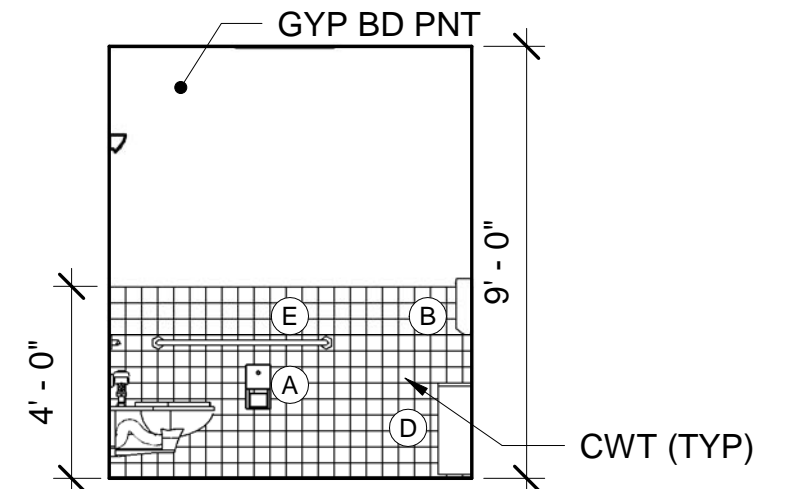

27 TOILET ROOM C24 - NORTH ELEV
 AE421 AE421 SCALE: 1/4" = 1'-0"

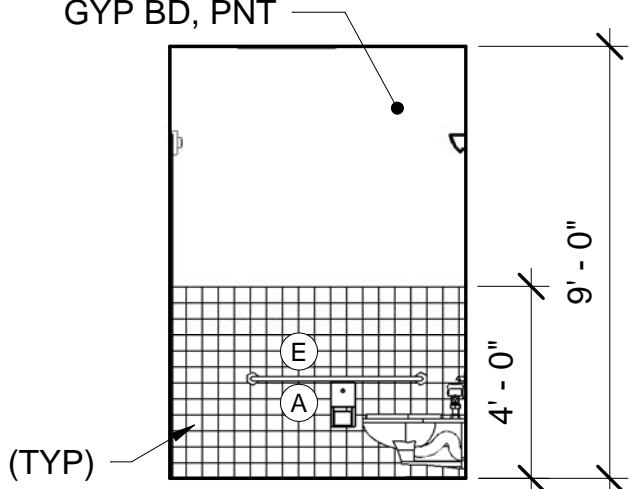

26 TOILET ROOM C22A - EAST ELEV
 AE421 AE421 SCALE: 1/4" = 1'-0"

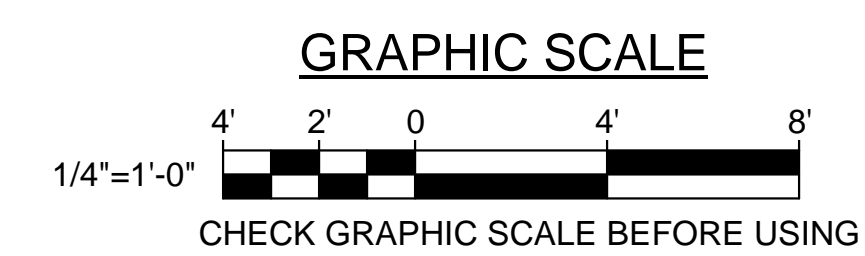

NO.		DATE	DESCRIPTION	BY	NO.
1	06/12/17	AHJ COMMENTS	TGB	CHECK BY:	TGB
REVISIONS					
			DATE	06/12/17	

ROBERT C. TILLEY
 ARCHITECT
 STATE OF MAINE

**STATE OF MAINE
 PUBLIC SCHOOL PROJECT**

TITLE: PORTLAND PUBLIC SCHOOLS
 NEW FRED P. HALL ELEMENTARY SCHOOL
 LOCATION: 23 ORONO ROAD, PORTLAND, ME

TITLE THIS DWG:
 ENLARGED TOILET PLANS 1

DRAWN BY: DEM
 CHECK BY: TGB

OAK POINT
 ASSOCIATES

AE421