


1 SECOND FLOOR REFERENCE PLAN PERMITTING
 AE201 AE102 SCALE: 1/16" = 1'-0"

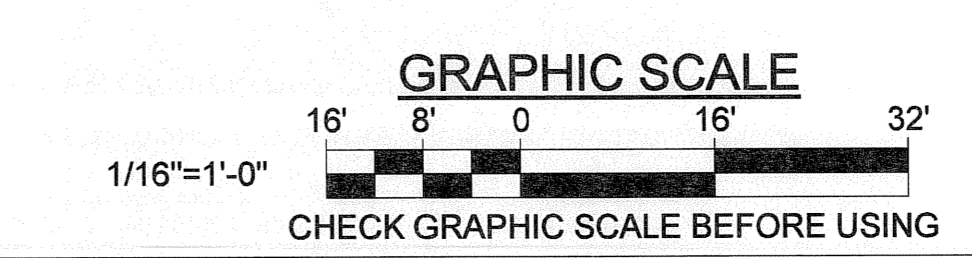

FOR PERMITTING PURPOSES ONLY, NOT FOR CONSTRUCTION			
STATE OF MAINE PUBLIC SCHOOL PROJECT			
TITLE: PORTLAND PUBLIC SCHOOLS NEW FRED P. HALL ELEMENTARY SCHOOL LOCATION: 23 ORONO ROAD, PORTLAND, ME (SHARY 278 BLOCK 0048, LOT 001) TITLE THIS DRAW: SECOND FLOOR PLAN			
DRAWN BY: DEM		DRAWING NO. AE102	
CHECK BY: TGB		SHEET NO. 14 OF 15	
NO.	DATE	DESCRIPTION	BY
		REVISIONS	
		DATE	08/29/16

OAK POINT ASSOCIATES
 231 Main Street, Bismarck, Maine 04508
 207.283.9192