


CONTRACTOR SHALL VERIFY ALL DIMENSIONS AND CONDITIONS PRIOR TO CONSTRUCTION. CONTRACTOR SHALL BE RESPONSIBLE FOR OBTAINING ALL NECESSARY PERMITS AND APPROVALS FROM THE LOCAL JURISDICTION. 


DATE	DESCRIPTION
1/20/20	ISSUED FOR PERMITS
2/10/20	REVISED PERMITS

ADDITIONAL SHEETS  
 DRAWING NO. 1000000000


ABR  
 RAB  
 POC  
 WAKS ADDITION  
 PORTLAND  
 OUN

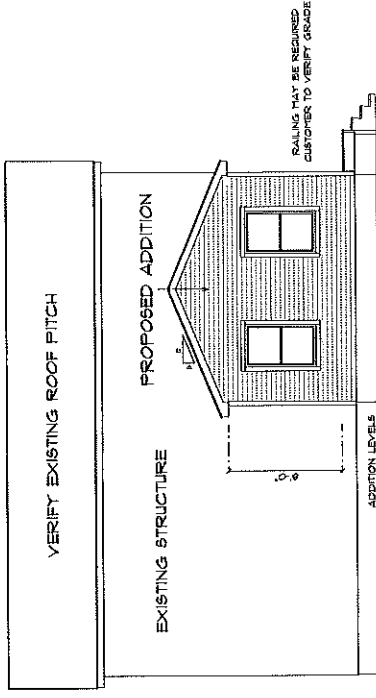


**REAR ELEVATION**  
 SCALE: 1/4" = 1'-0"

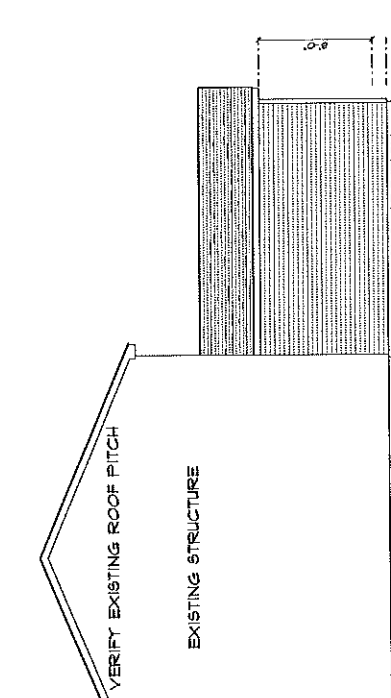


**RIGHT ELEVATION**  
 SCALE: 1/4" = 1'-0"

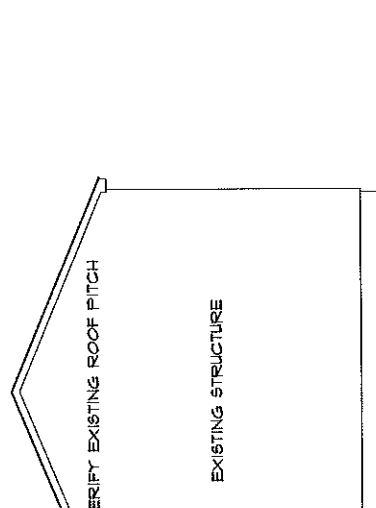


**LEFT ELEVATION**  
 SCALE: 1/4" = 1'-0"

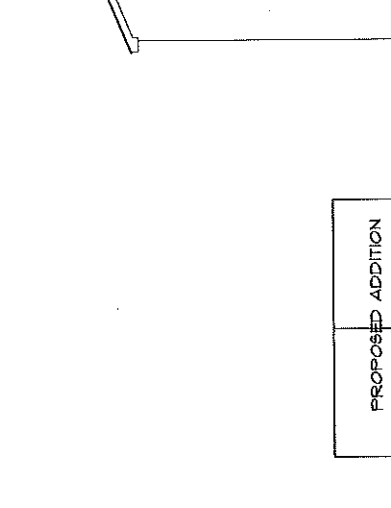

**ROOF VIEW**  
 SCALE: 1/4" = 1'-0"

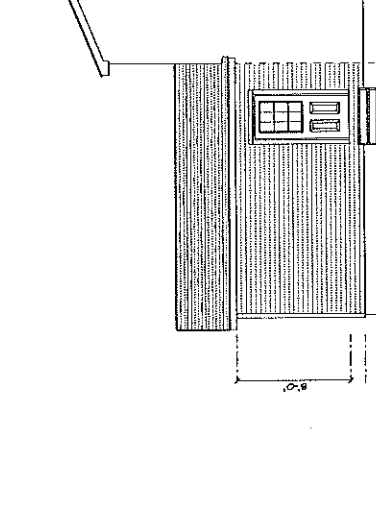

**FIRST FLOOR**  
 SCALE: 1/4" = 1'-0"

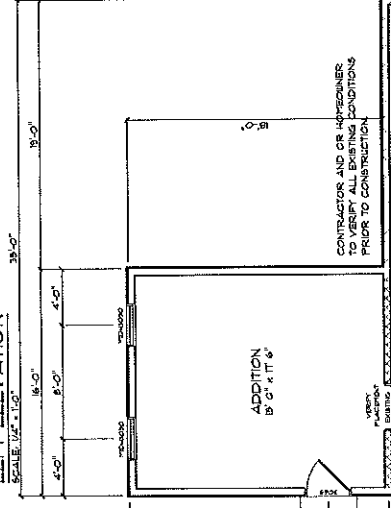

**FIRST FLOOR**  
 SCALE: 1/4" = 1'-0"