

DRAWINGS ARE PROVIDED BY HAMMOND LUMBER COMPANY AS A SERVICE TO THE CUSTOMER. THE INFORMATION PRESENTED IN THESE DRAWINGS IS NOT PREPARED OR REVIEWED BY A REGISTERED PROFESSIONAL ARCHITECT OR ENGINEER. THE INFORMATION IS FOR THE CUSTOMER'S USE ONLY. HAMMOND LUMBER COMPANY SUGGESTS THAT ITS CUSTOMERS SEEK THE SERVICES OF A REGISTERED ARCHITECT TO OBTAIN TECHNICAL ADVICE ON THE CONSTRUCTION OF ANY STRUCTURE. HAMMOND LUMBER COMPANY DISCLAIMS ANY RESPONSIBILITY IF THEY ARE SO USED.


DATE:	4/20/2011		
REVISION:	7/6/2011		
BY:	ABB	THURSDAY, JULY 6, 2011	
SCALE:	SCALE AS NOTED		
FOR:	1	OF	2

DRAWING
AD100496

FORTLAND


ABDULLAHI AHMED

OWN

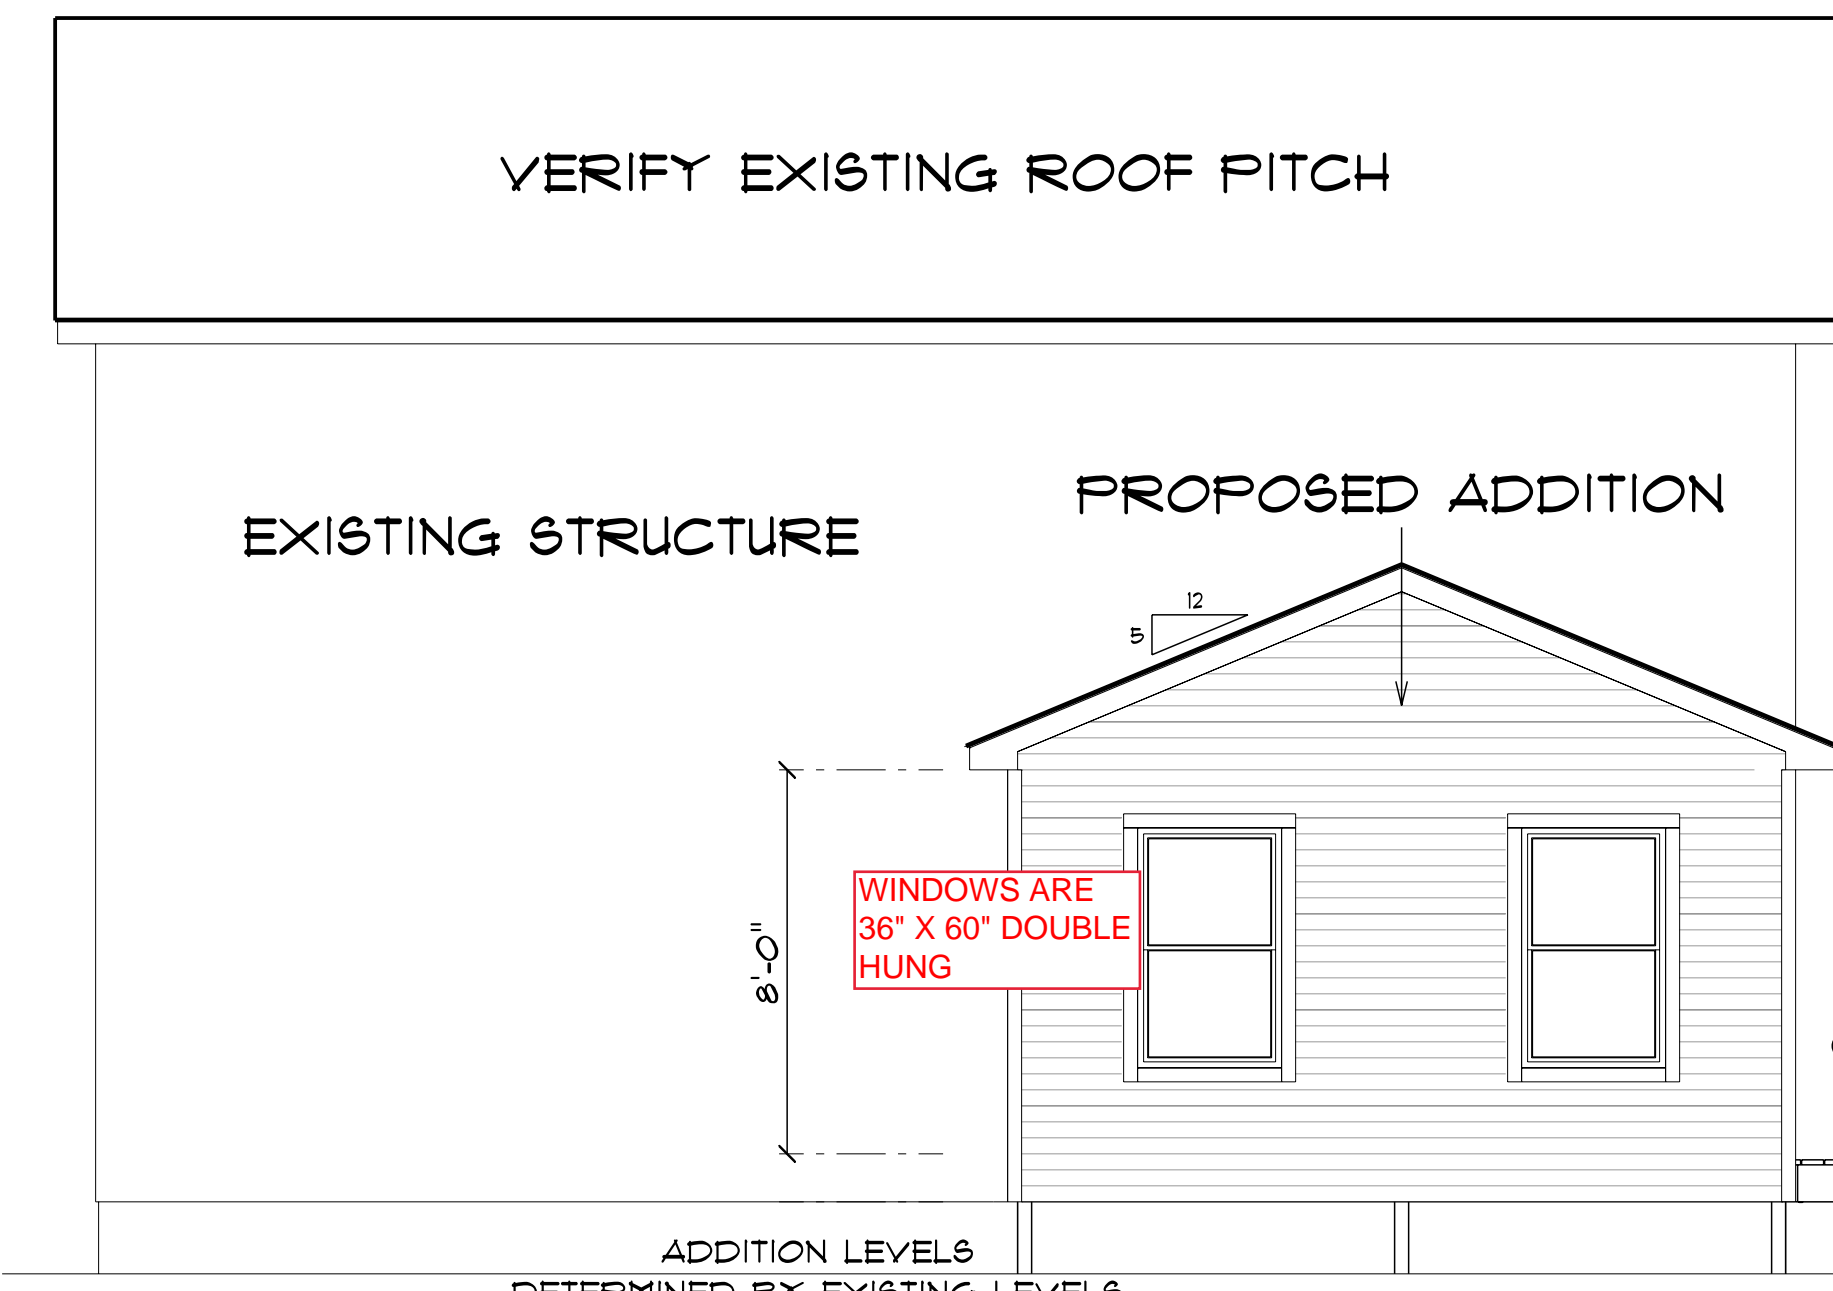

REAR ELEVATION
 SCALE: 1/4" = 1'-0"


POST SIZE AND SPACING BY OTHERS

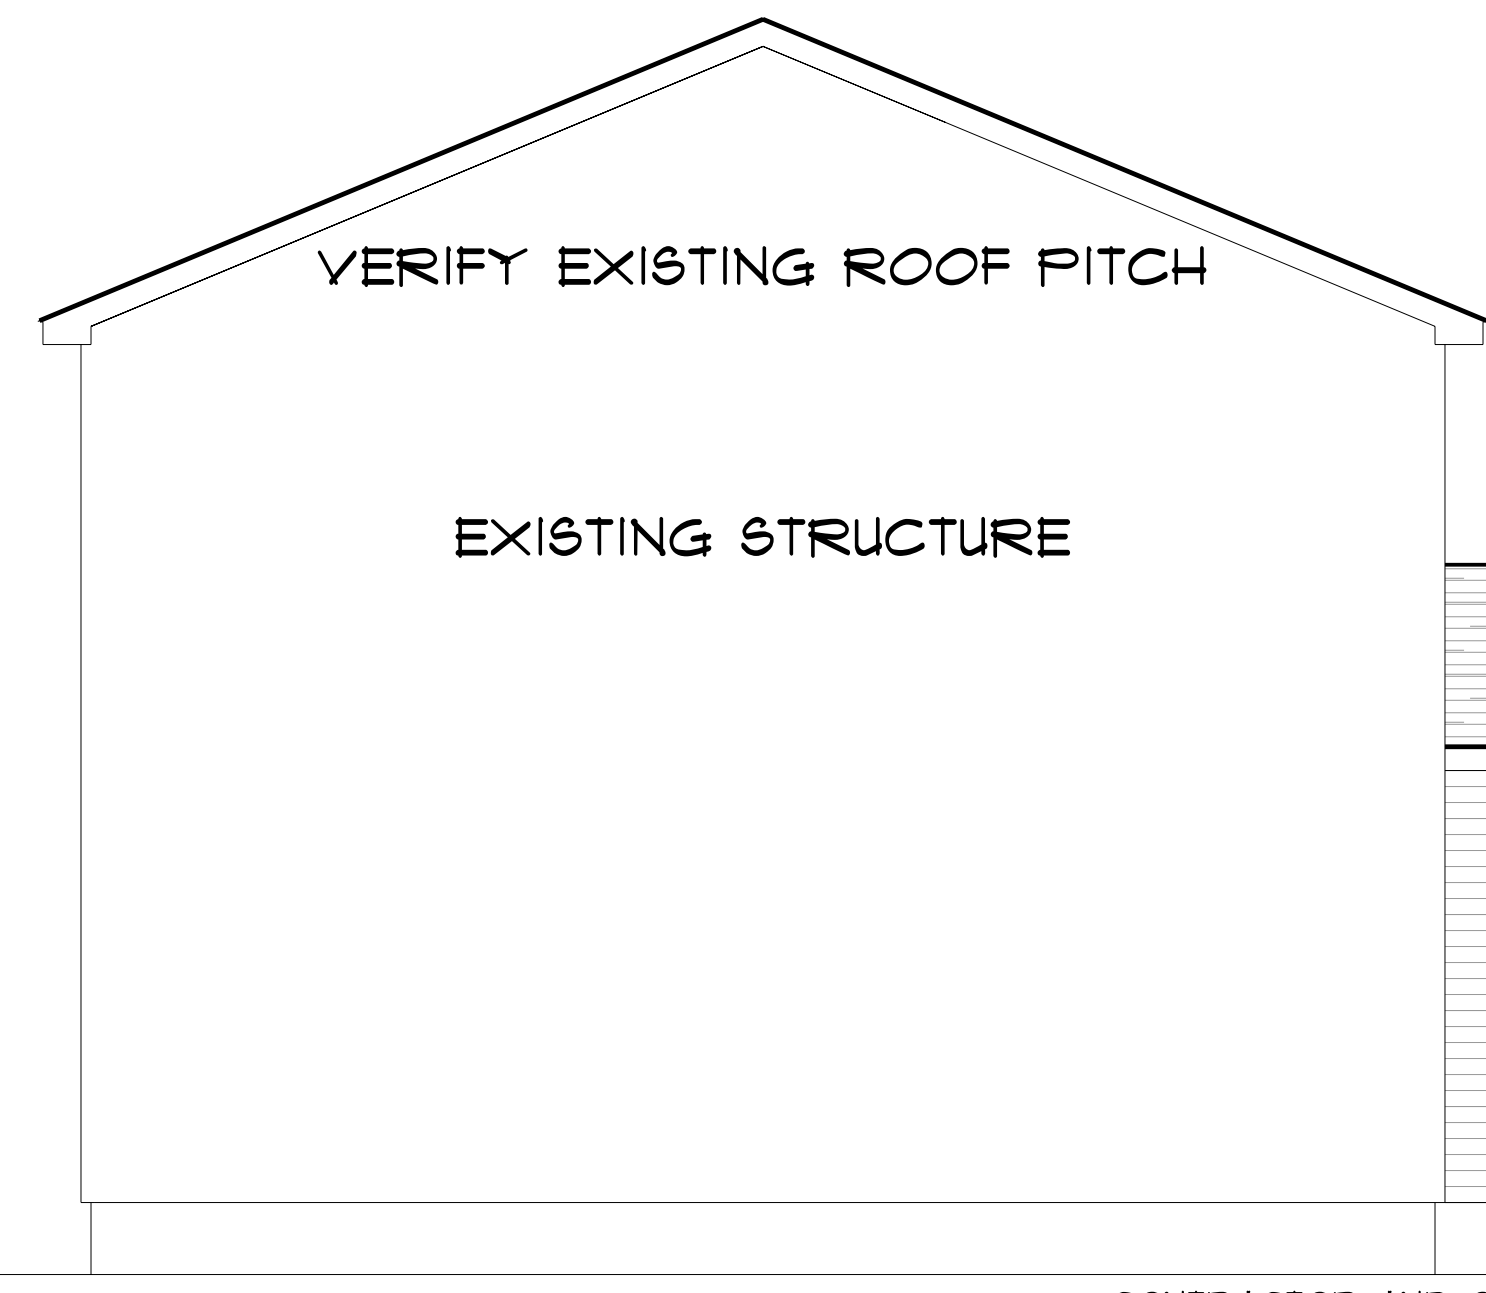

RIGHT ELEVATION
 SCALE: 1/4" = 1'-0"

CONTRACTOR AND OR HOMEOWNER TO VERIFY ALL EXISTING CONDITIONS PRIOR TO CONSTRUCTION.

POST SIZE AND SPACING BY OTHERS

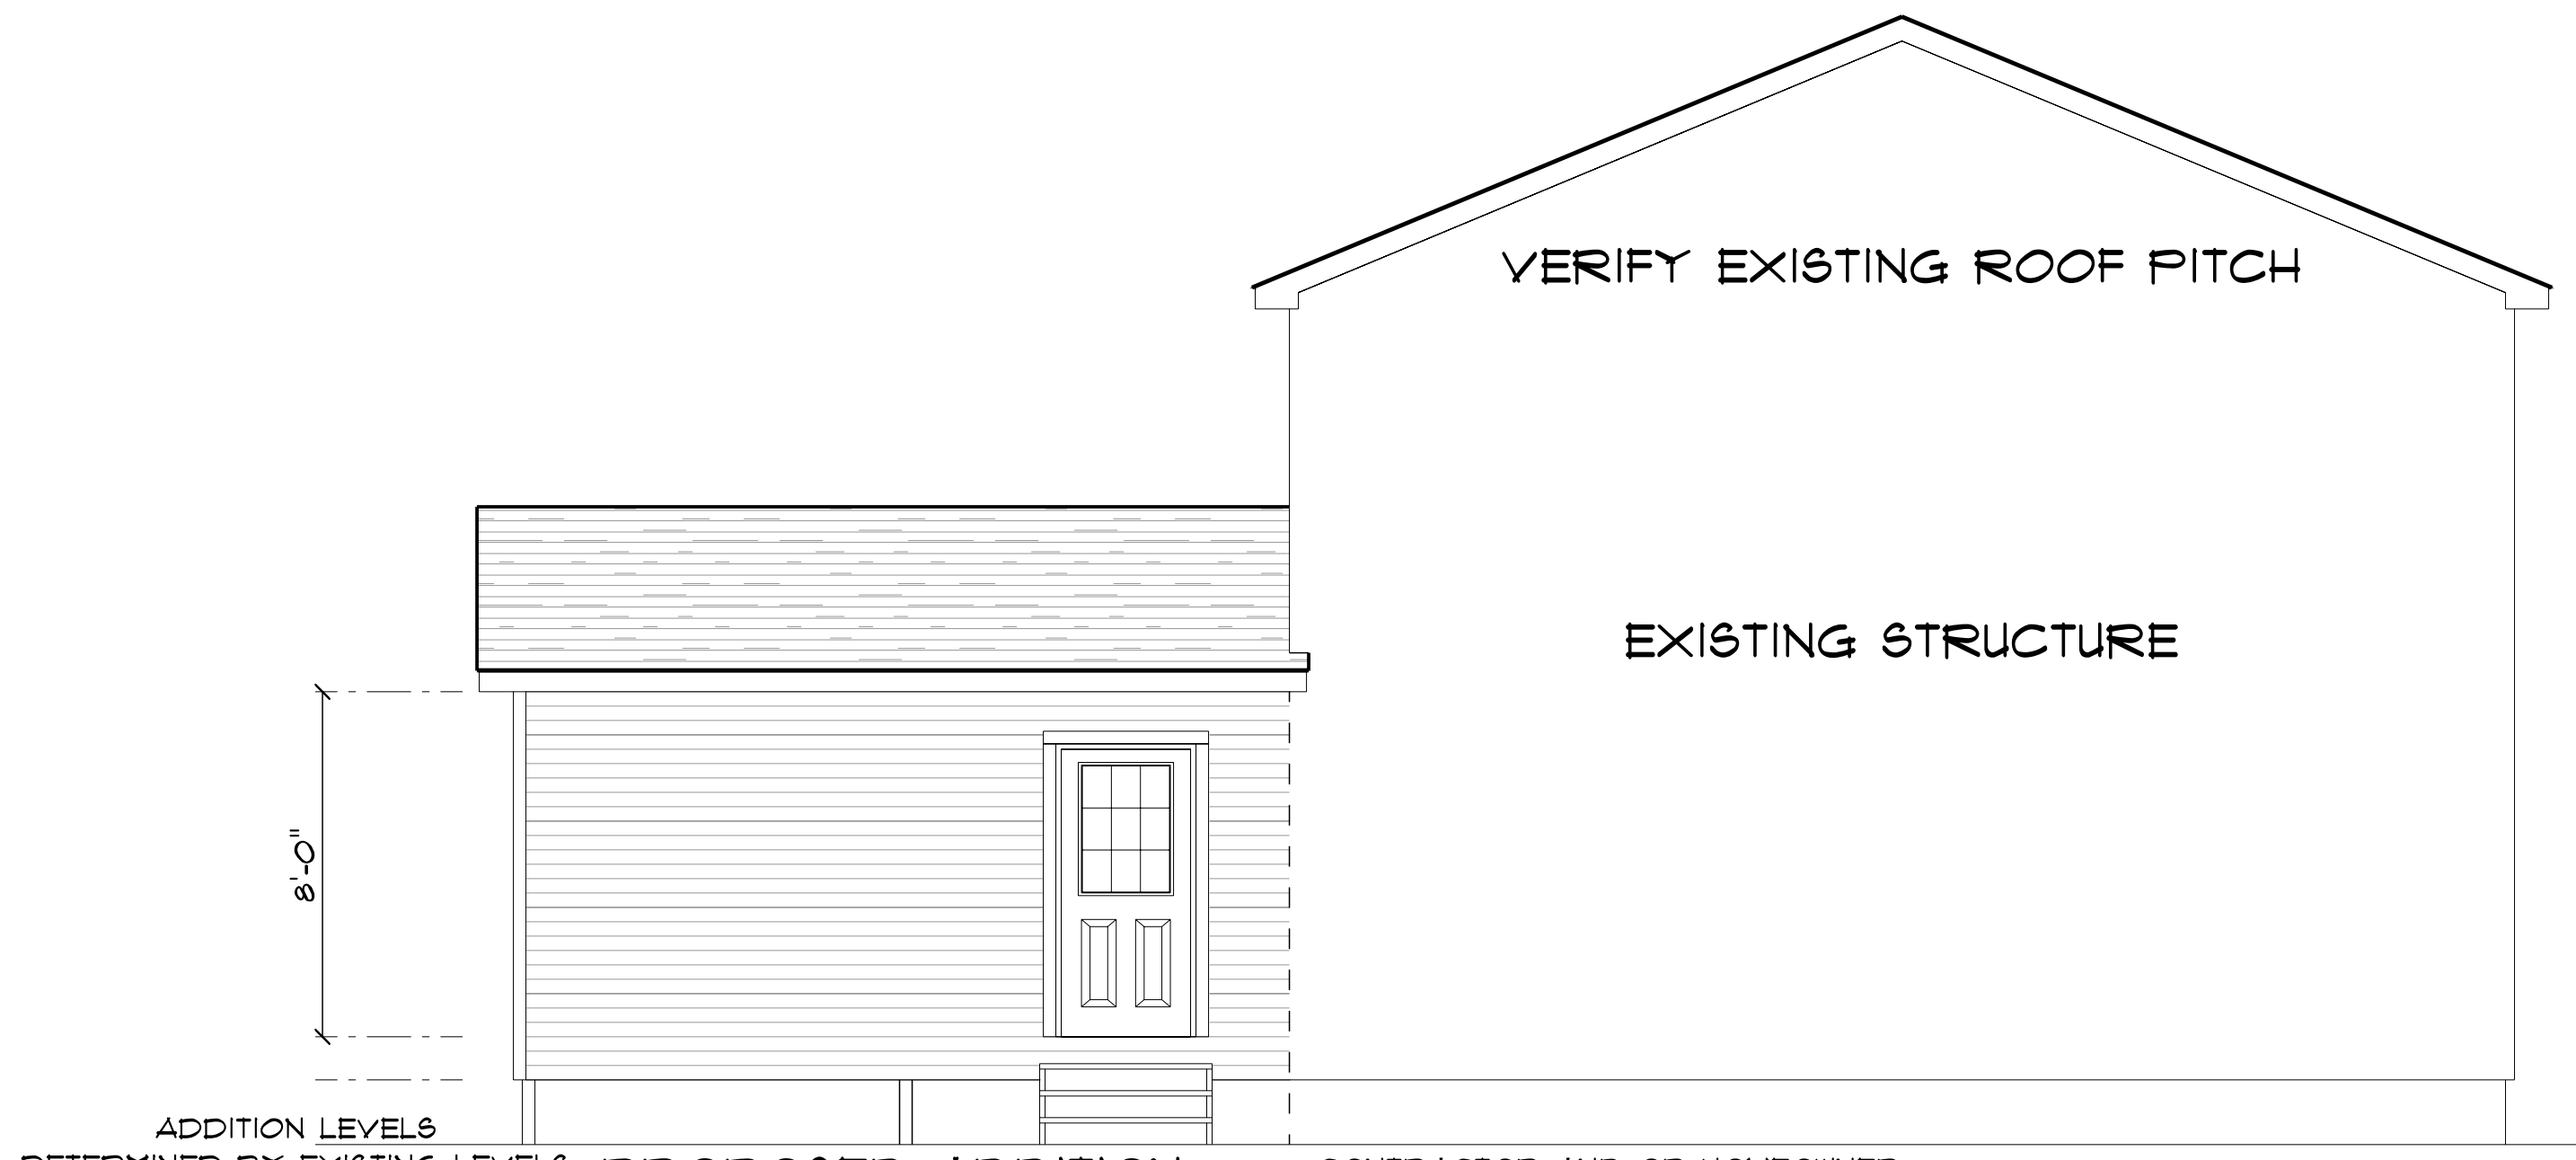


LEFT ELEVATION
 SCALE: 1/4" = 1'-0"

ADDITION LEVELS DETERMINED BY EXISTING LEVELS VERIFY AND MATCH EXISTING


PROPOSED ADDITION

POST SIZE AND SPACING BY OTHERS

CONTRACTOR AND OR HOMEOWNER TO VERIFY ALL EXISTING CONDITIONS PRIOR TO CONSTRUCTION.

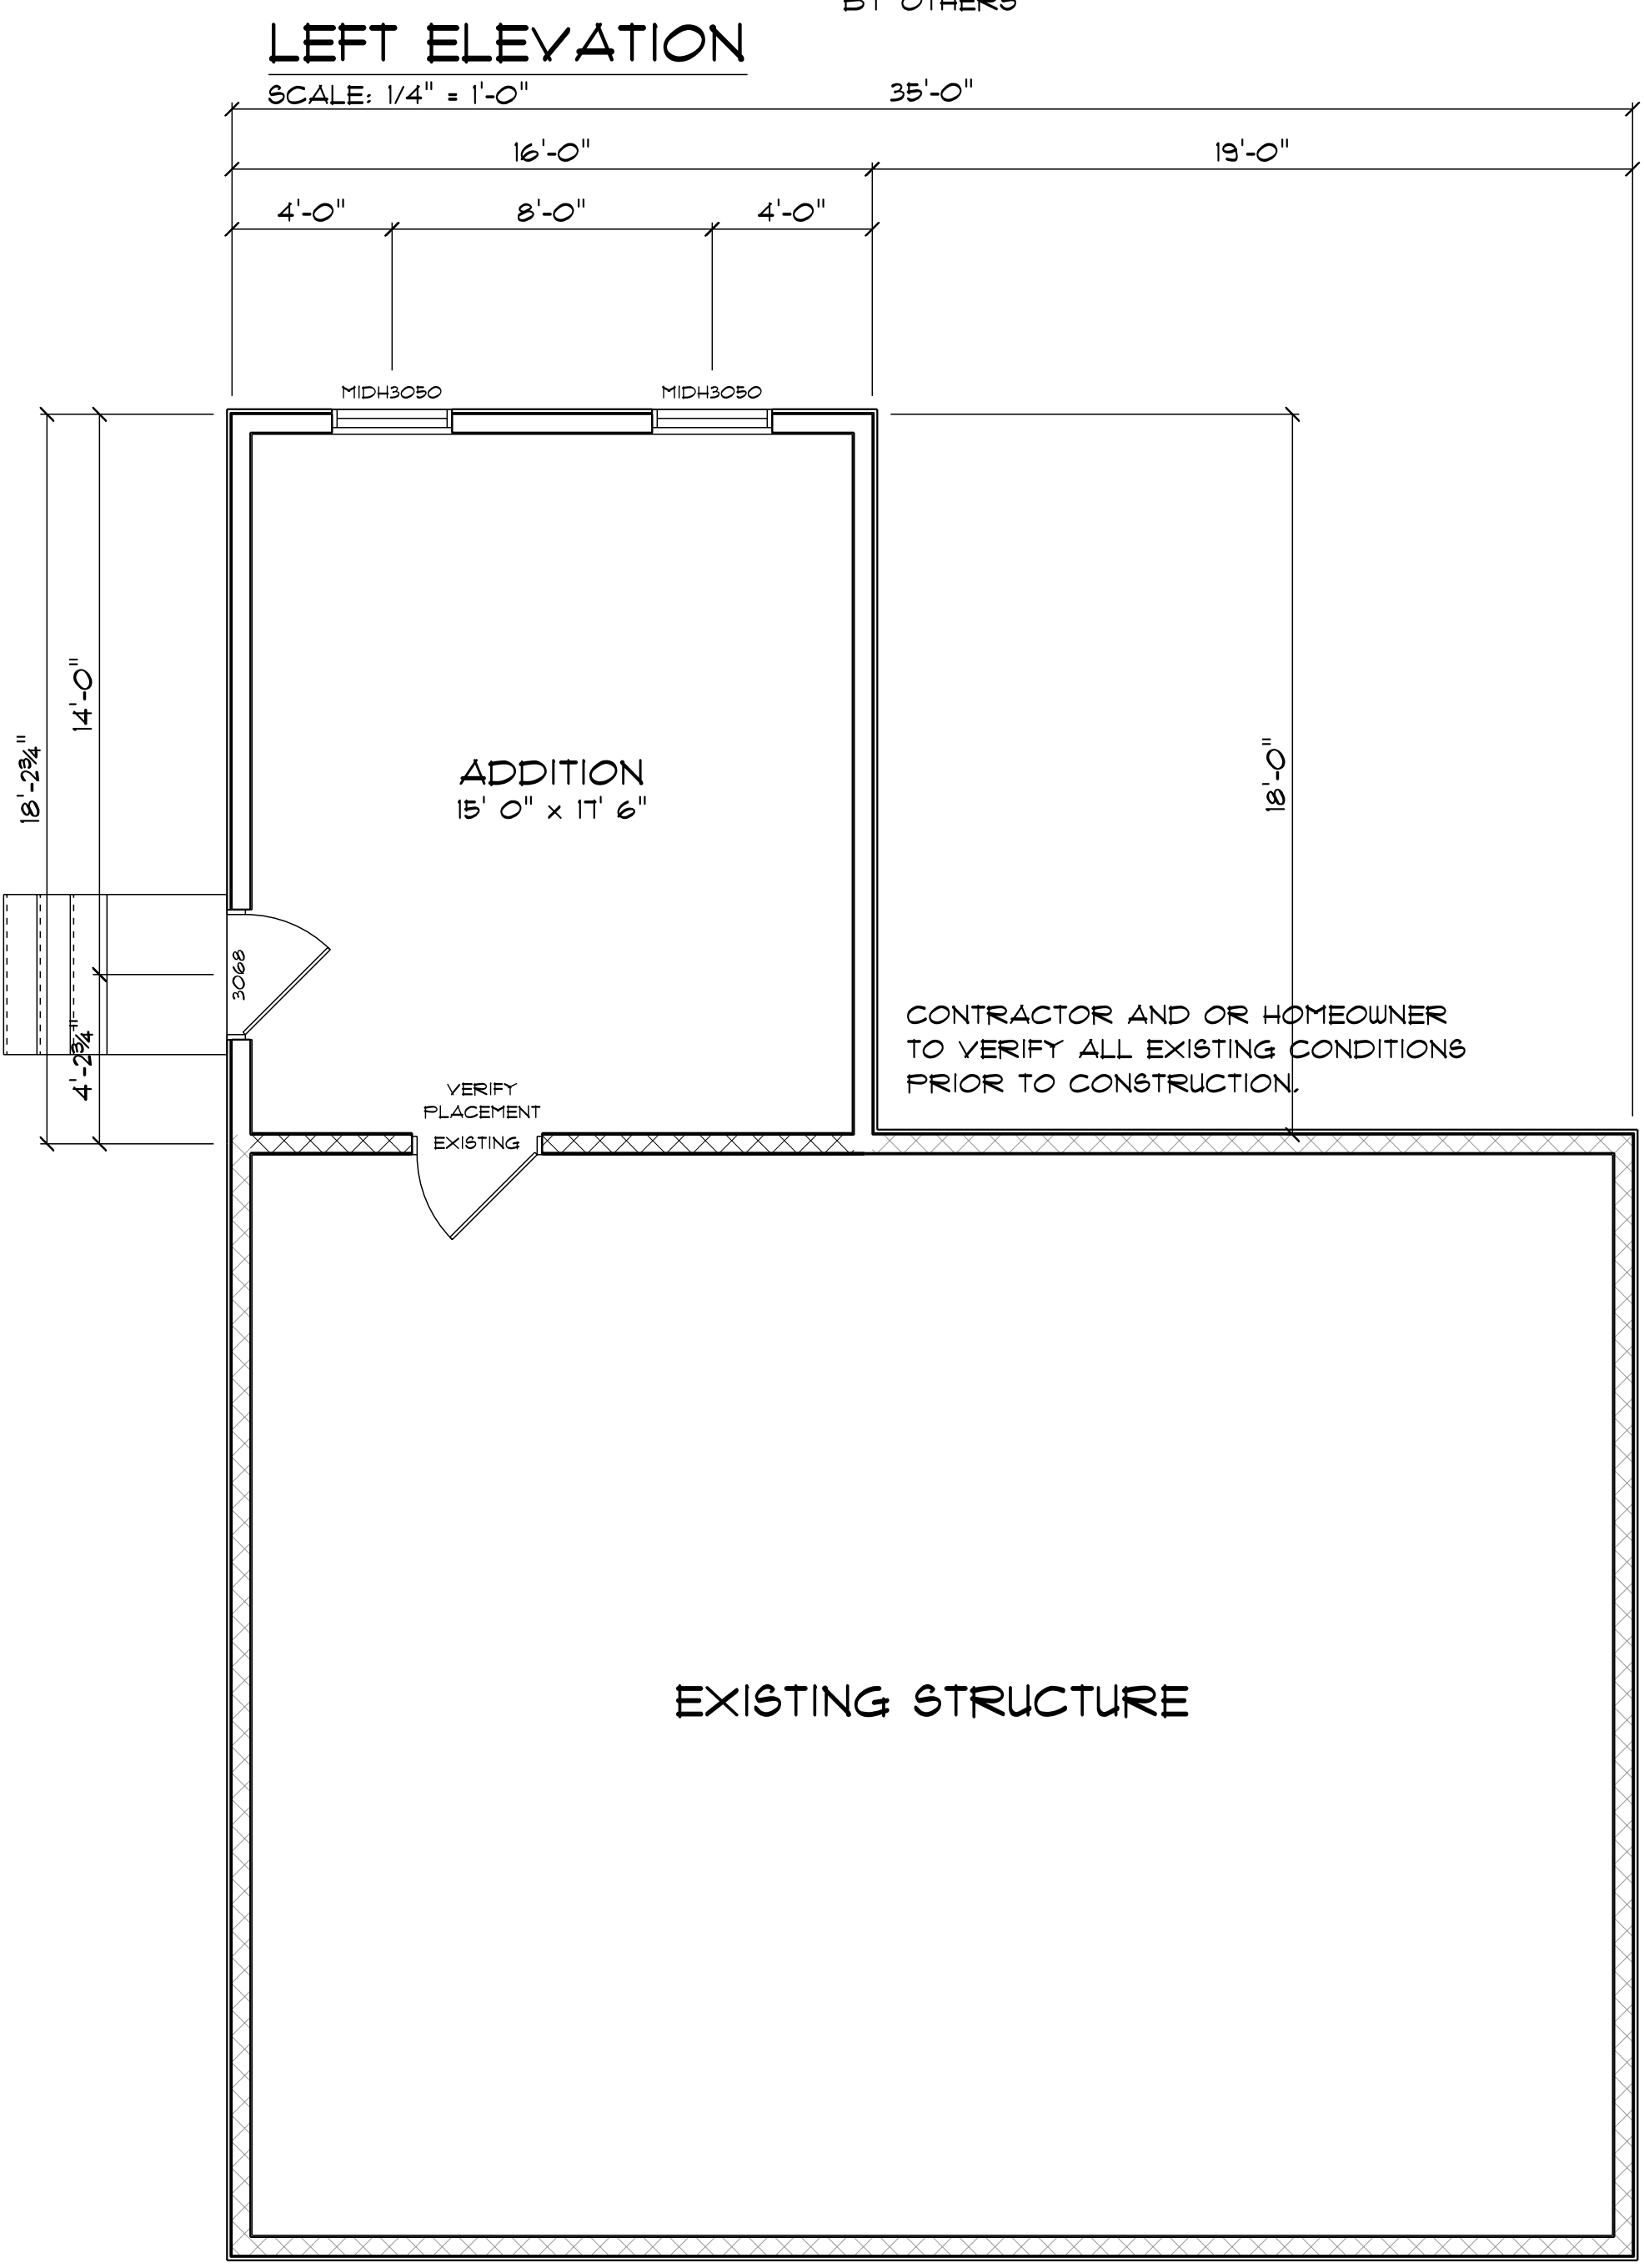

FIRST FLOOR
 SCALE: 1/4" = 1'-0"

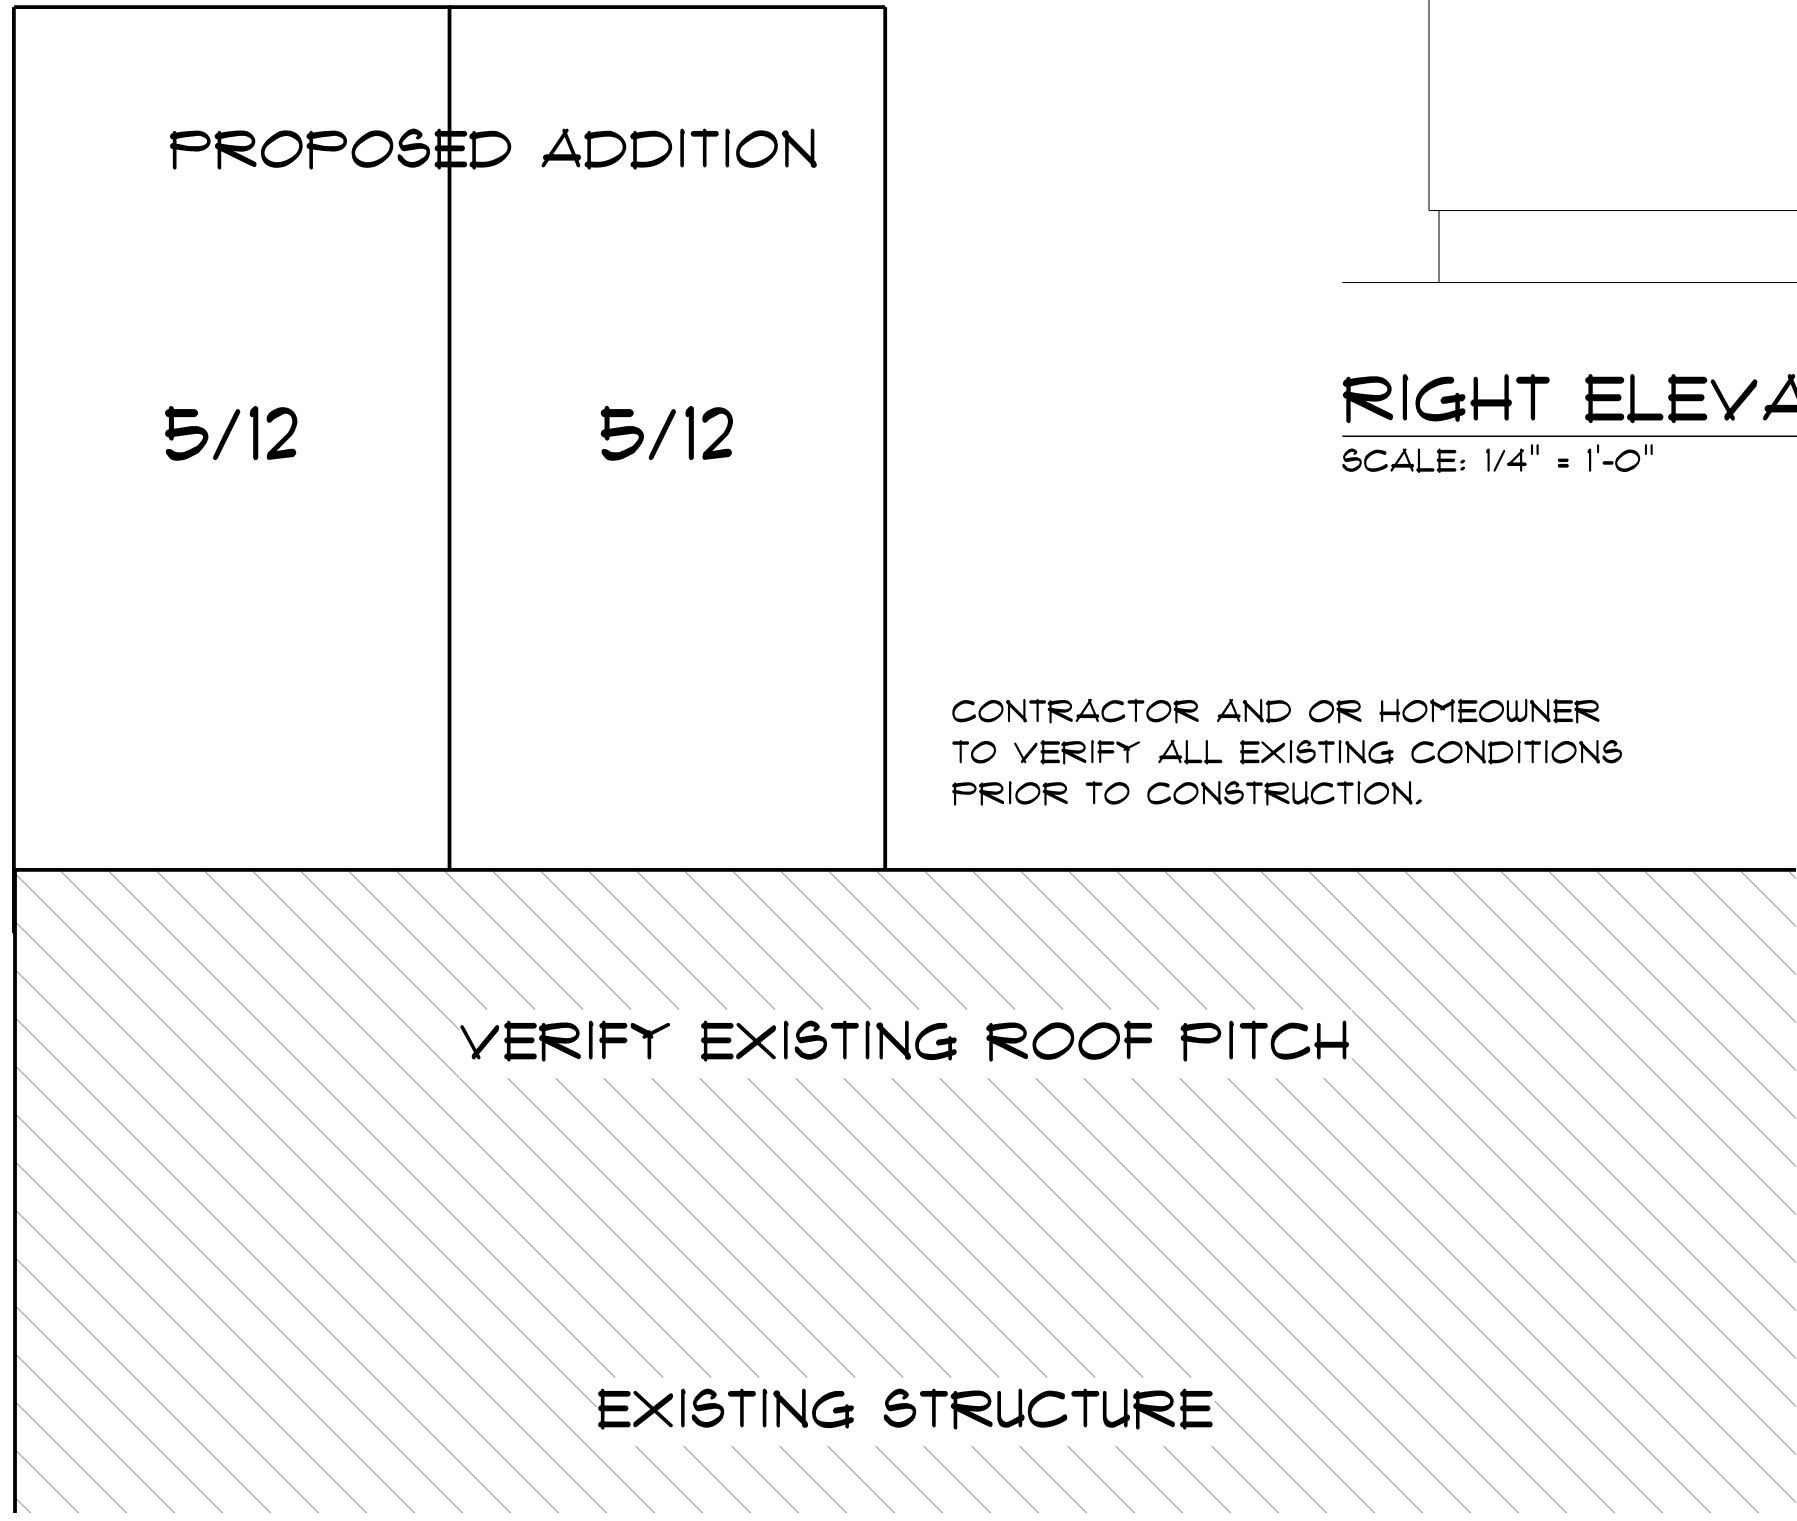

ROOF VIEW
 SCALE: 1/4" = 1'-0"



CONTRACTOR AND OR HOMEOWNER TO VERIFY ALL EXISTING CONDITIONS PRIOR TO CONSTRUCTION.

VERIFY EXISTING ROOF PITCH

EXISTING STRUCTURE


PROPOSED ADDITION

5/12 5/12

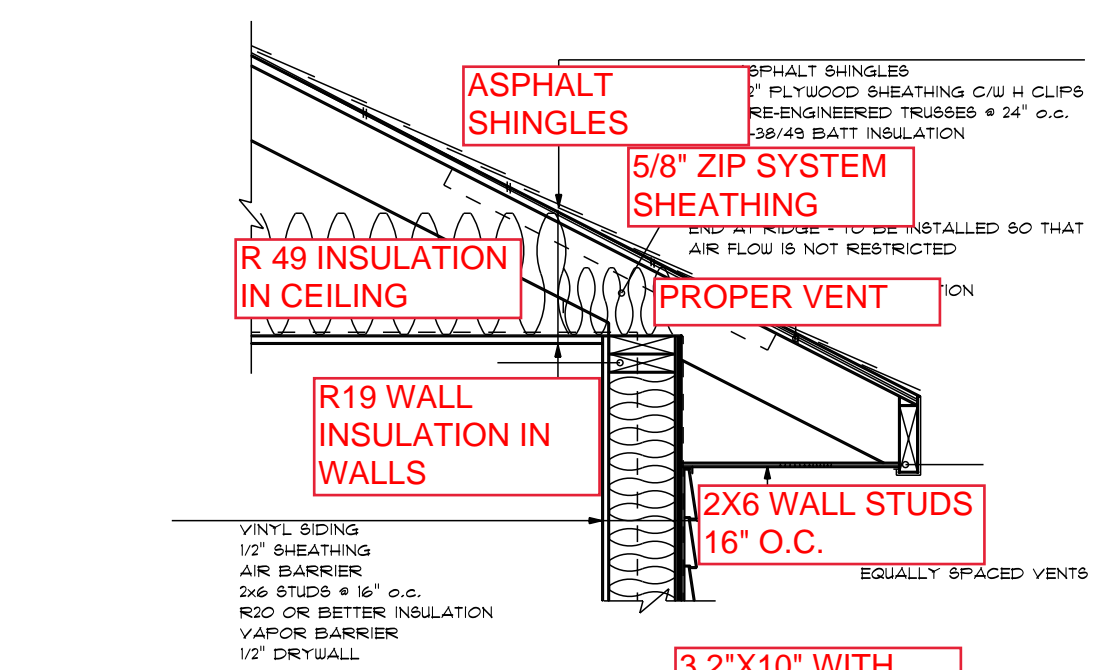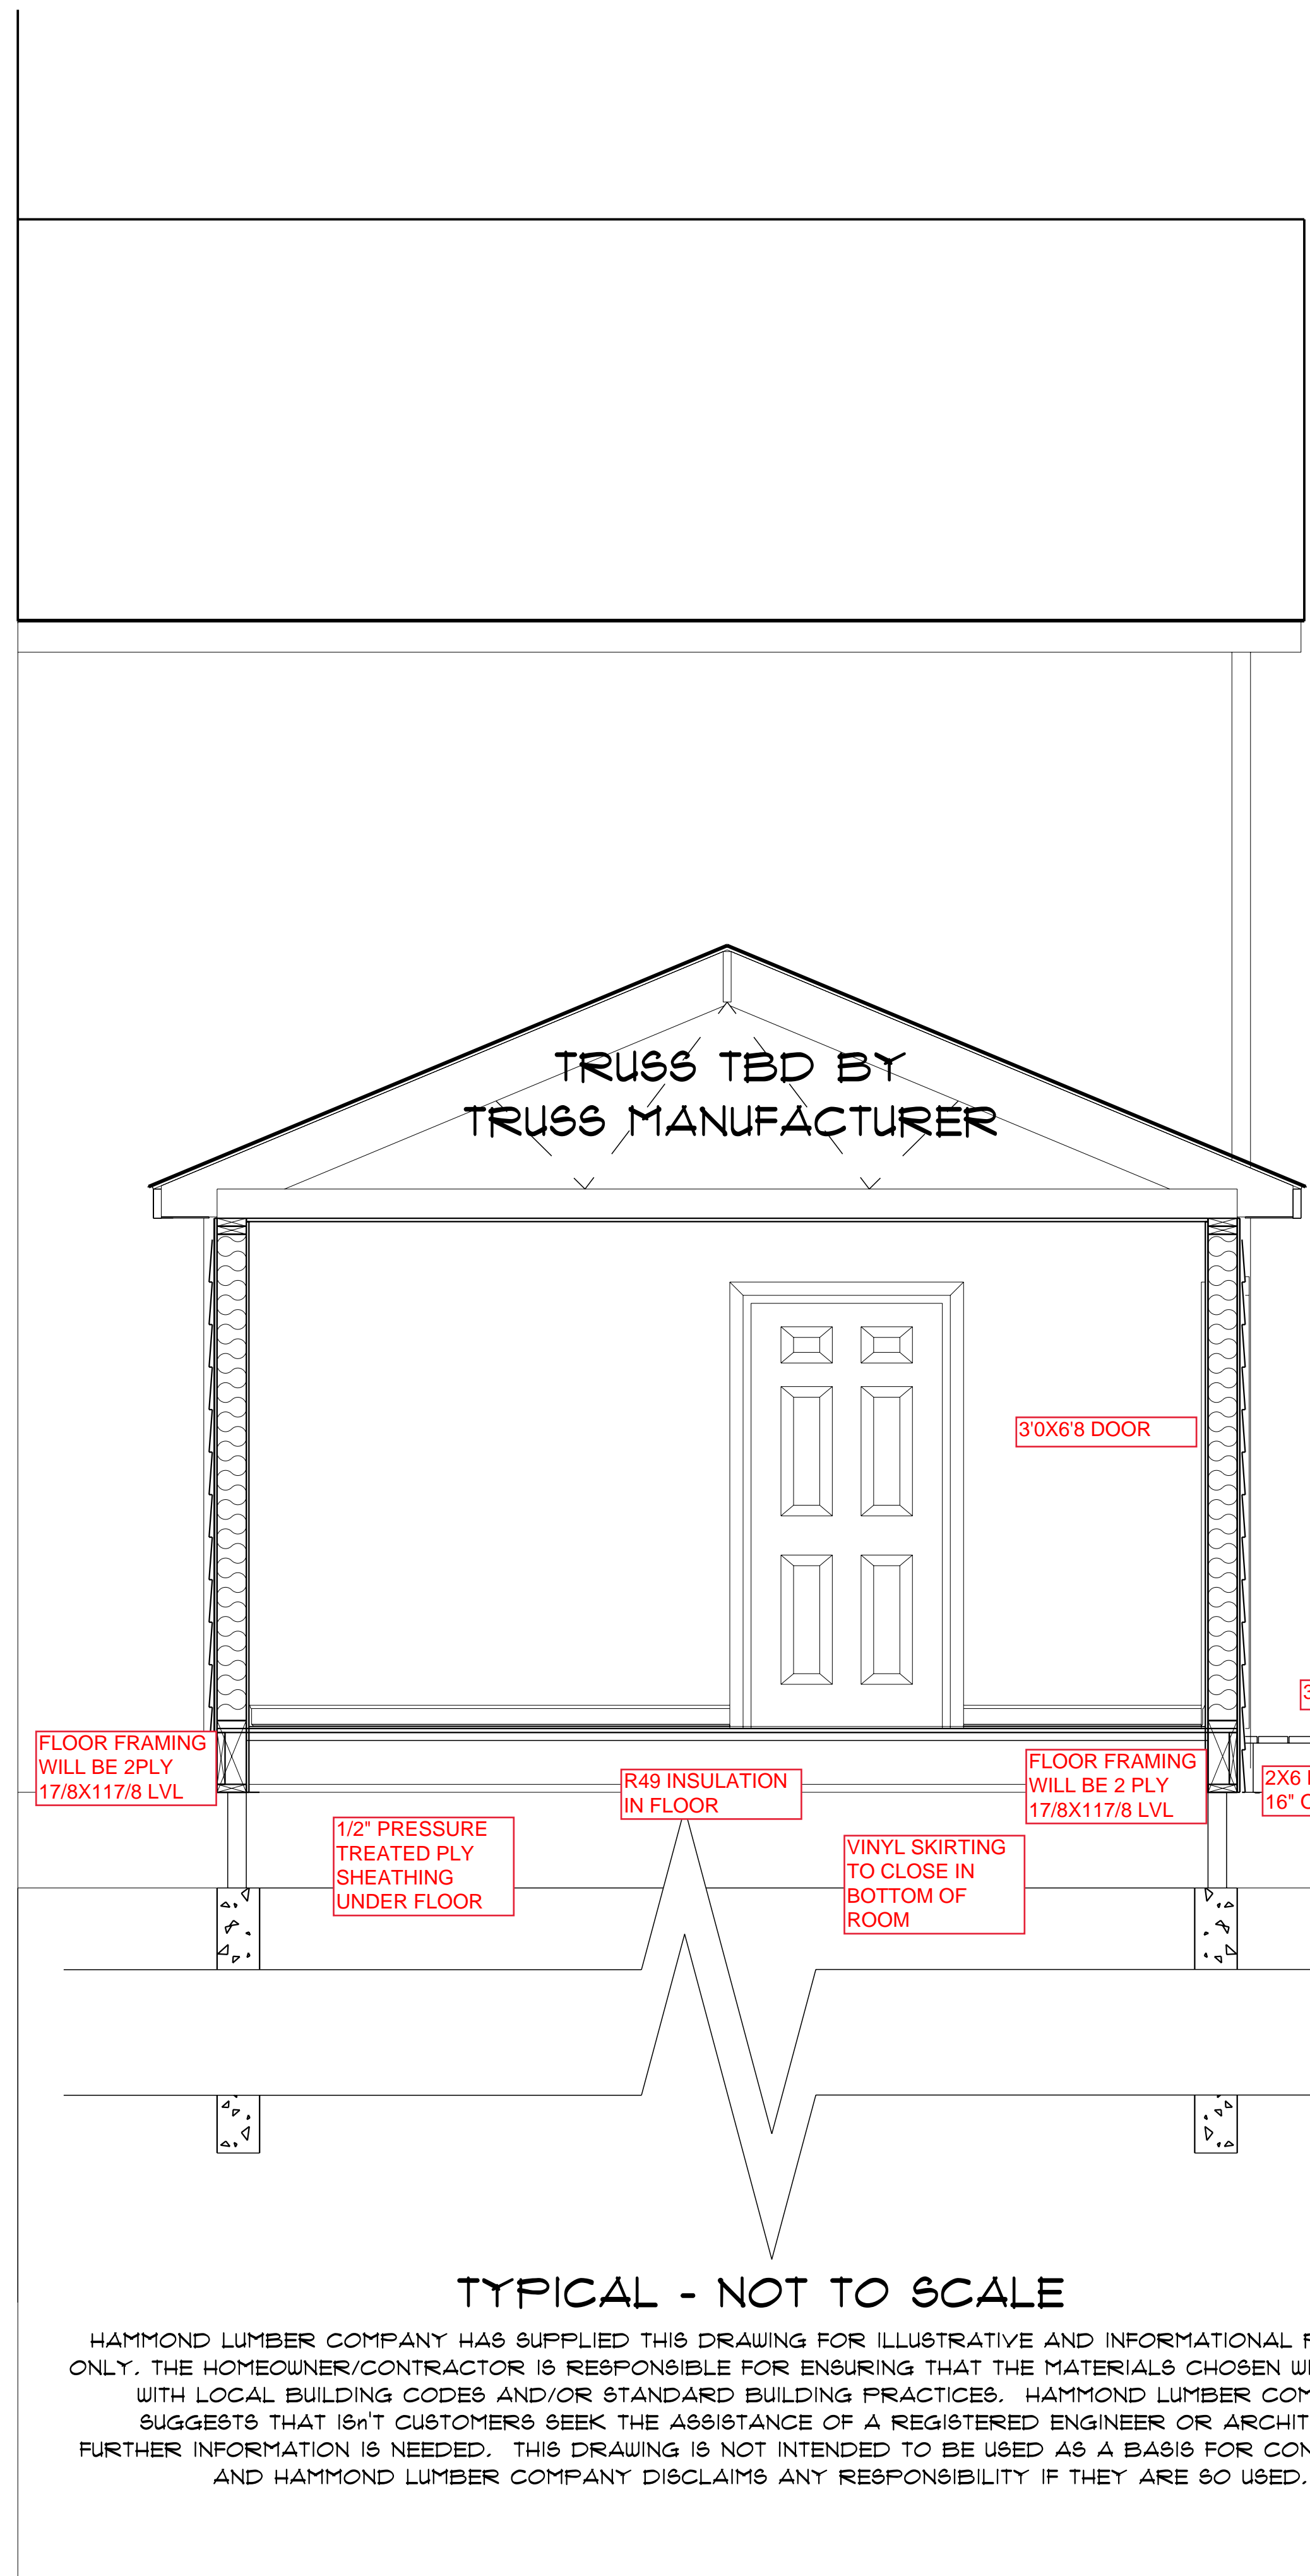

SPECIFY RAIL IF REQUIRED:

NUMBER OF TREADS: 3 TREADS 11 1/2"
TREAD SIZE:
NUMBER OF RISERS: 4 RISERS 7 1/4"
RISER SIZE:

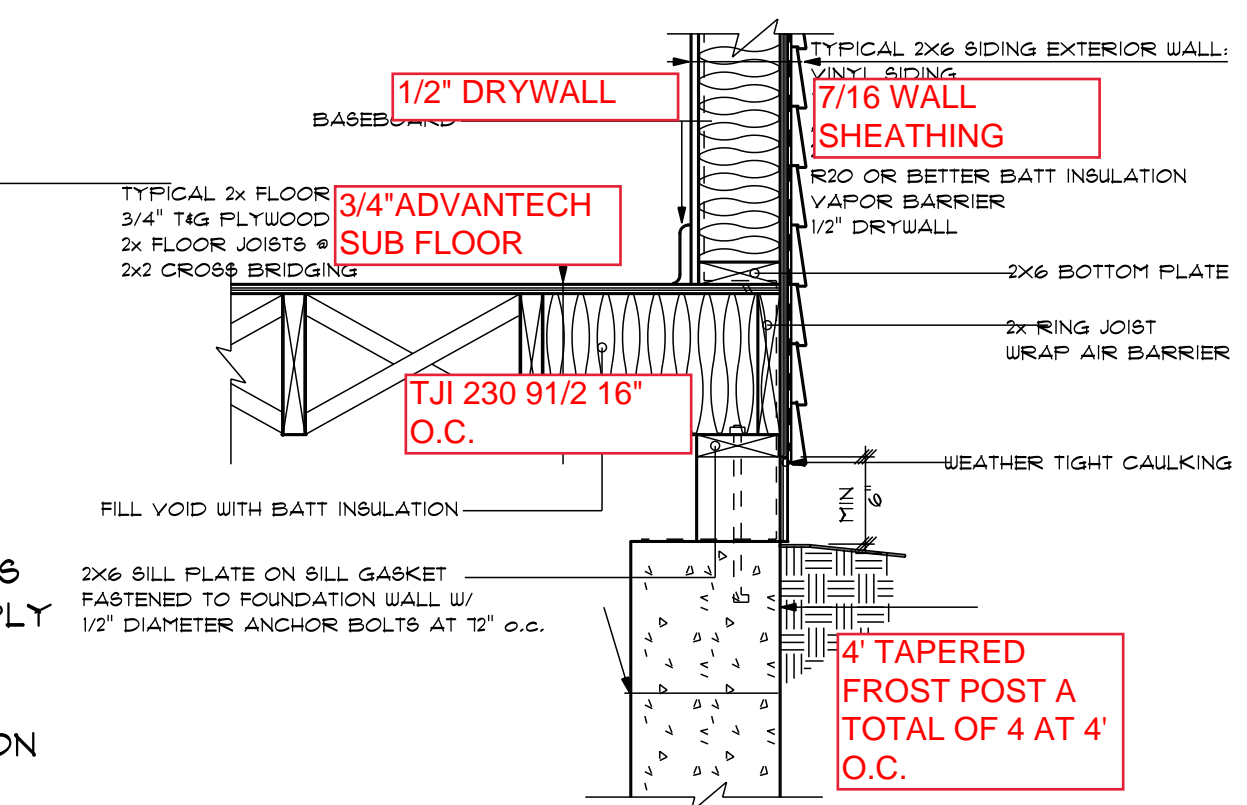

TYPICAL DETAILS

TYPICAL - NOT TO SCALE

HAMMOND LUMBER COMPANY HAS SUPPLIED THIS DRAWING FOR ILLUSTRATIVE AND INFORMATIONAL PURPOSES ONLY. THE HOMEOWNER/CONTRACTOR IS RESPONSIBLE FOR ENSURING THAT THE MATERIALS CHOSEN WILL COMPLY WITH LOCAL BUILDING CODES AND/OR STANDARD BUILDING PRACTICES. HAMMOND LUMBER COMPANY SUGGESTS THAT ISN'T CUSTOMERS SEEK THE ASSISTANCE OF A REGISTERED ENGINEER OR ARCHITECT IF FURTHER INFORMATION IS NEEDED. THIS DRAWING IS NOT INTENDED TO BE USED AS A BASIS FOR CONSTRUCTION AND HAMMOND LUMBER COMPANY DISCLAIMS ANY RESPONSIBILITY IF THEY ARE SO USED.

CROSS SECTION
 SCALE: 0.5260" = 1'-0"

DRAWINGS ARE PROVIDED BY HAMMOND LUMBER COMPANY AS A SERVICE TO OUR CUSTOMERS. THE INFORMATION PRESENTED IN THESE DRAWINGS IS NOT PREPARED BY A REGISTERED ENGINEER OR ARCHITECT. HAMMOND LUMBER COMPANY SUGGESTS THAT ITS CUSTOMERS SEEK THE SERVICES OF A REGISTERED ARCHITECT TO OBTAIN TECHNICAL ADVICE. DRAWINGS ARE NOT TO BE USED AS A BASIS FOR CONSTRUCTION AND HAMMOND LUMBER COMPANY DISCLAIMS ANY RESPONSIBILITY IF THEY ARE SO USED.

ABB	Thursday, July 6, 2011	4/20/2011	
RAB	SCALE: AS NOTED	7/6/2011	
FOR	2	2	

DRAWING: AD110496

ABDULLAHI AHMED
 19X16 ADDITION
 FORTLAND
 OWN

