


DRAWINGS ARE PROVIDED BY HAMMOND LUMBER COMPANY AS A CONSULTING SERVICE. THE INFORMATION PRESENTED IN THESE DRAWINGS IS NOT PREPARED OR REVIEWED BY A REGISTERED PROFESSIONAL ARCHITECT OR ENGINEER. THE INFORMATION IS FOR GENERAL INFORMATION ONLY. THE INFORMATION IS NOT TO BE USED AS A BASIS FOR CONSTRUCTION AND HAMMOND LUMBER COMPANY DISCLAIMS ANY RESPONSIBILITY IF THEY ARE SO USED.


DATE	4/20/2011	SCALE	AS NOTED	SHEET	2
BY	ABB	DATE	Thursday, July 6, 2011	OF	1
CHECKED	RAB	DATE	7/6/2011	FOR	1

ADITC0496


ABDULLAHI AHMED
 19X16 ADDITION
 PORTLAND
 OWN

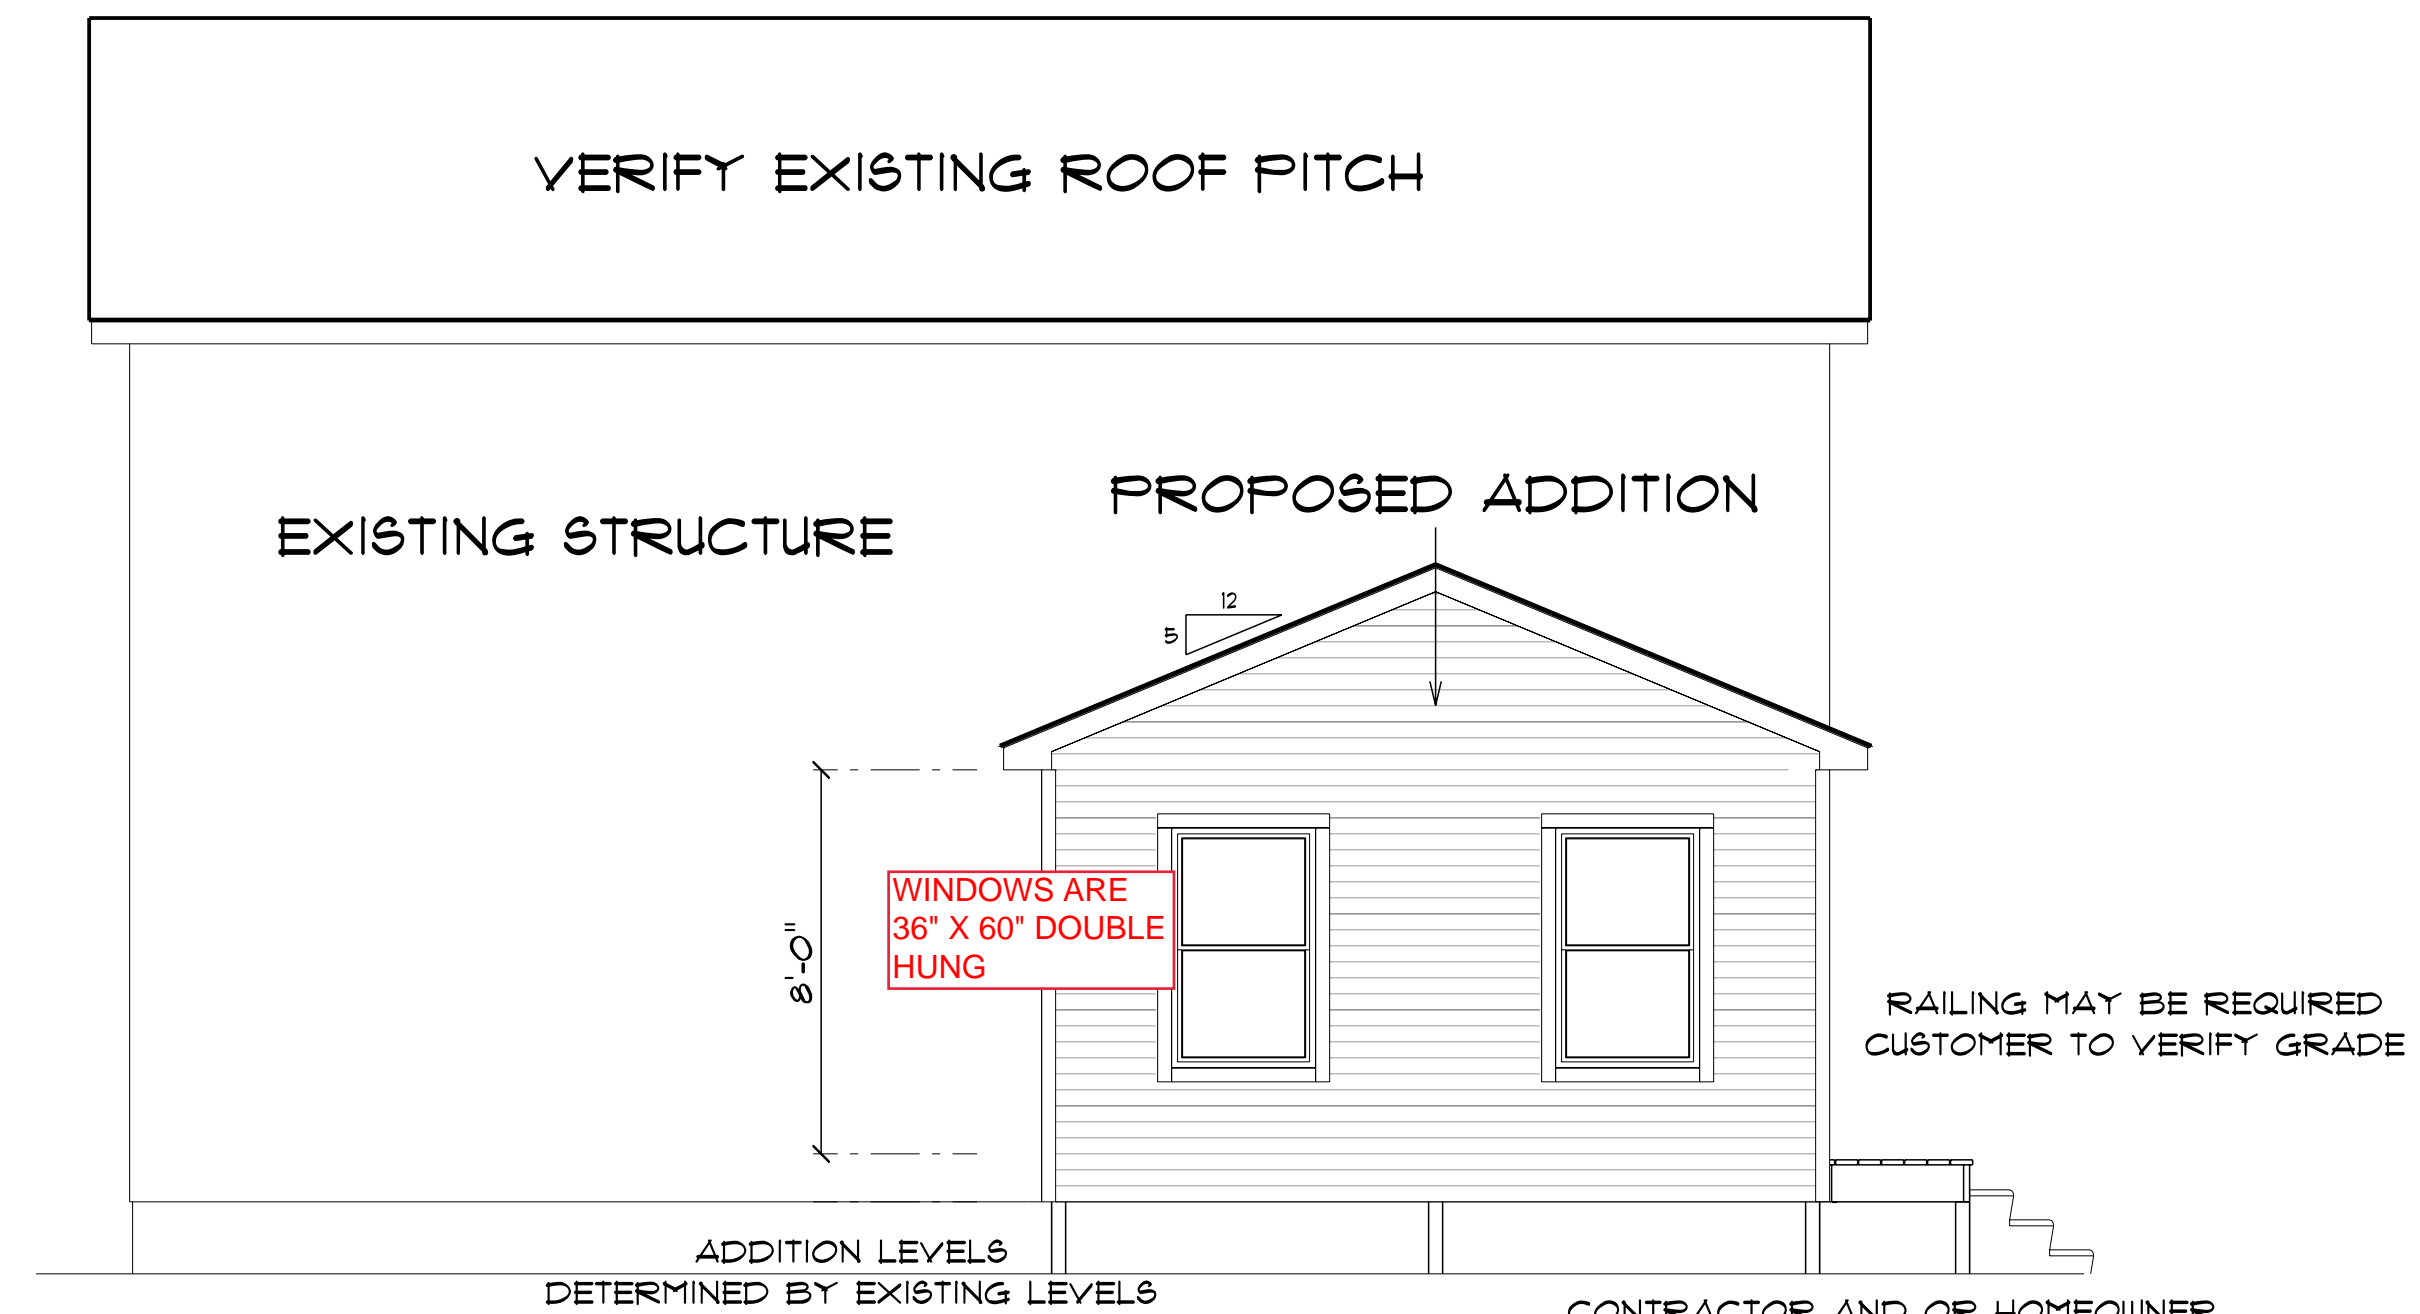


REAR ELEVATION
 SCALE: 1/4" = 1'-0"

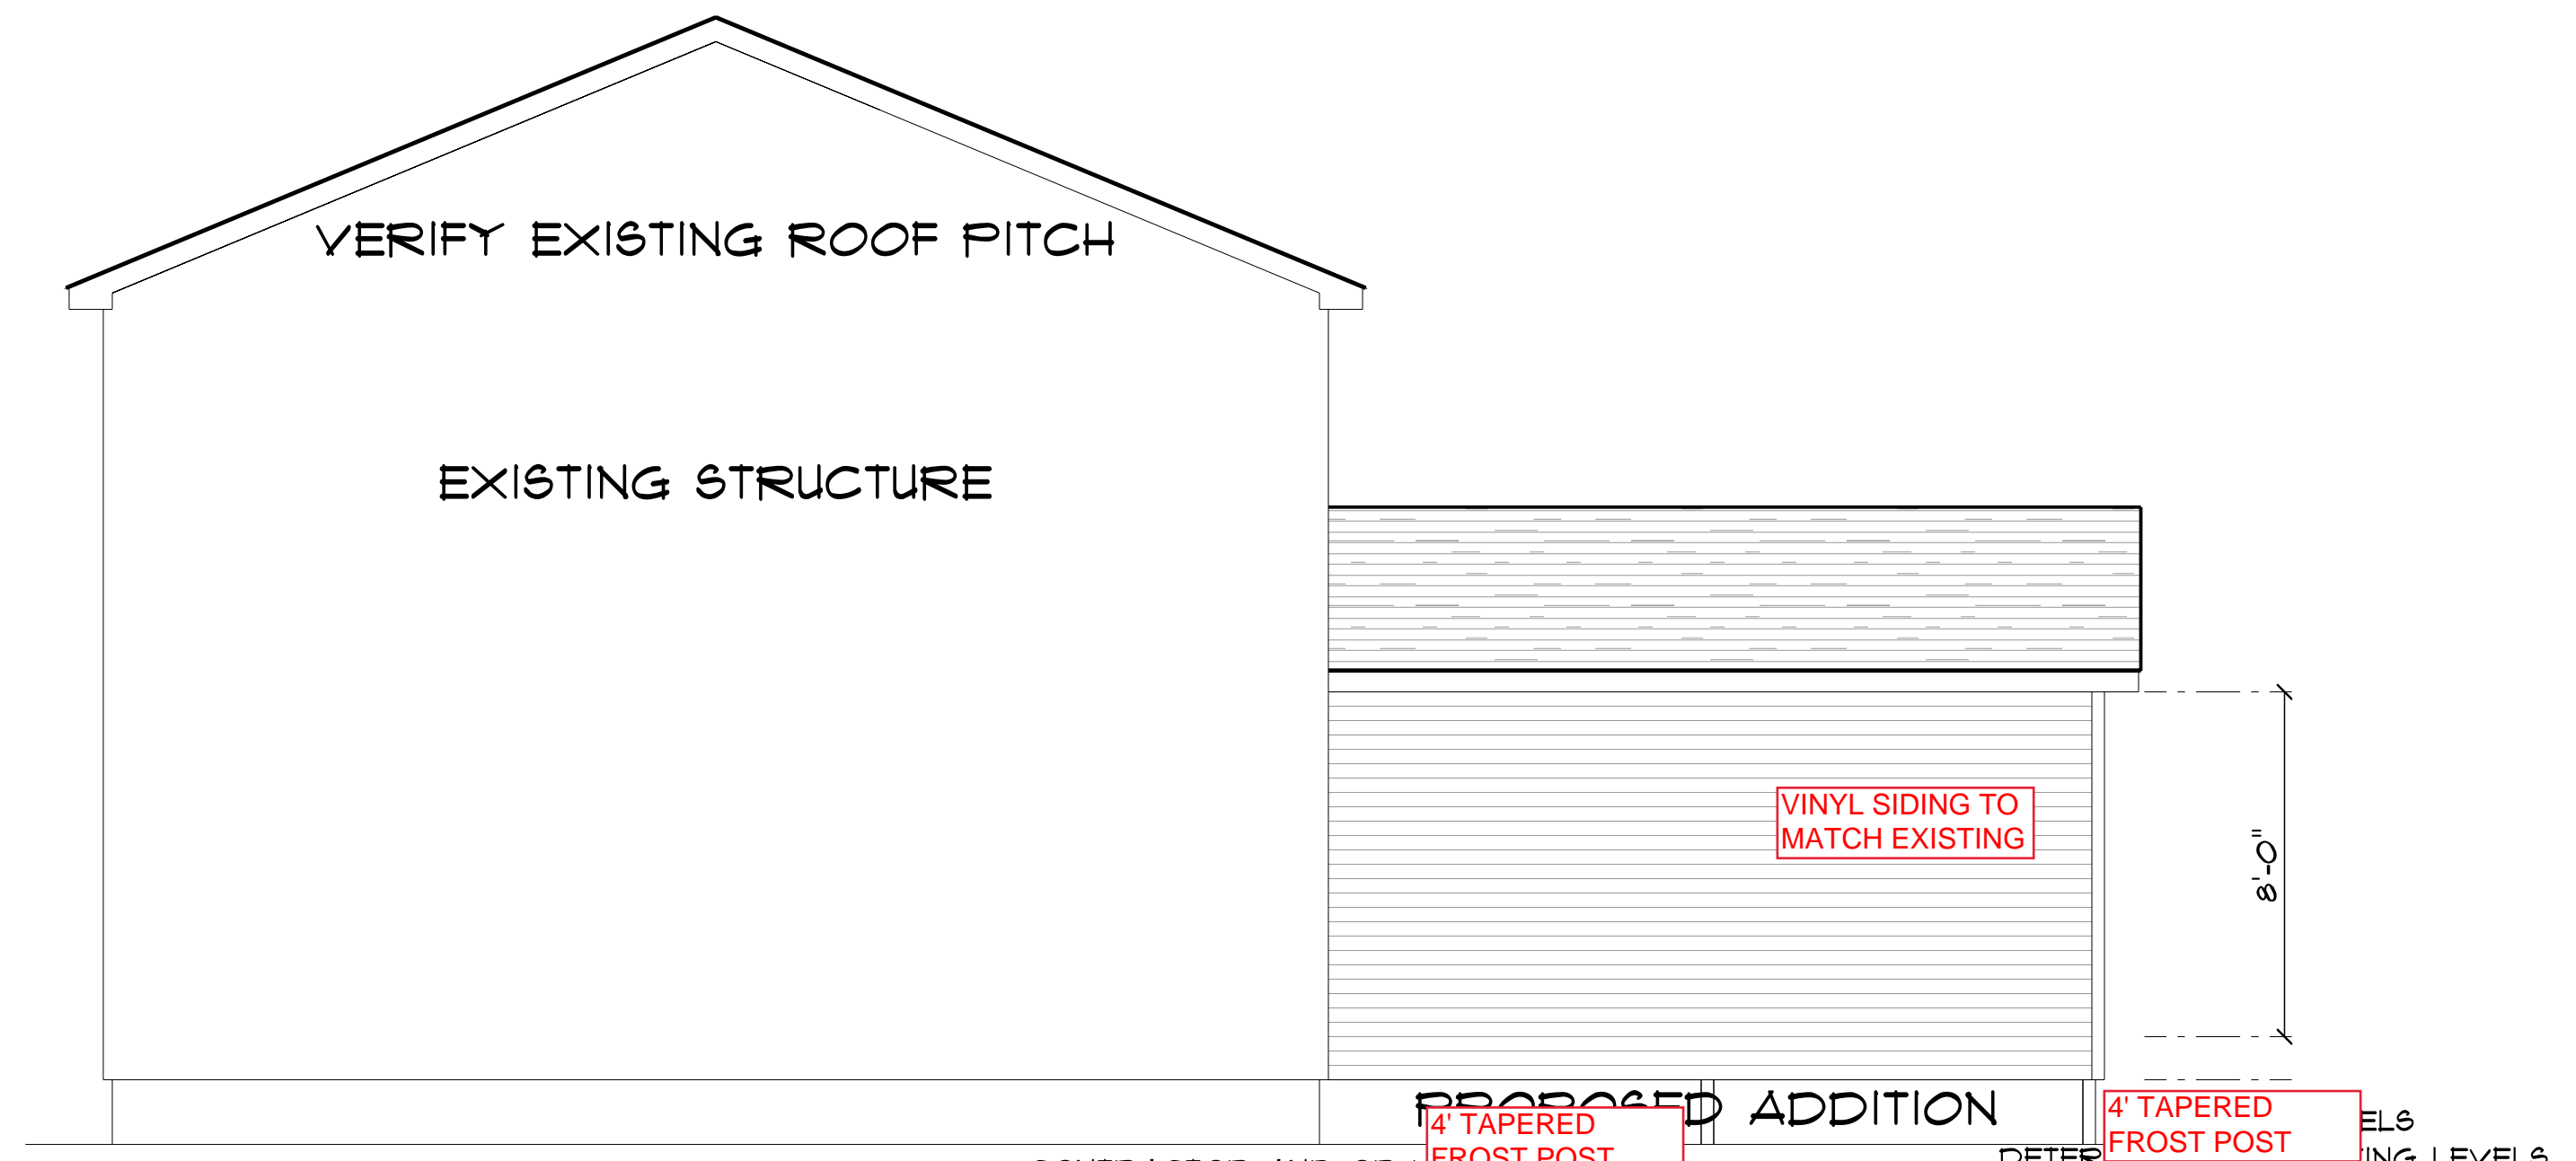


RIGHT ELEVATION
 SCALE: 1/4" = 1'-0"

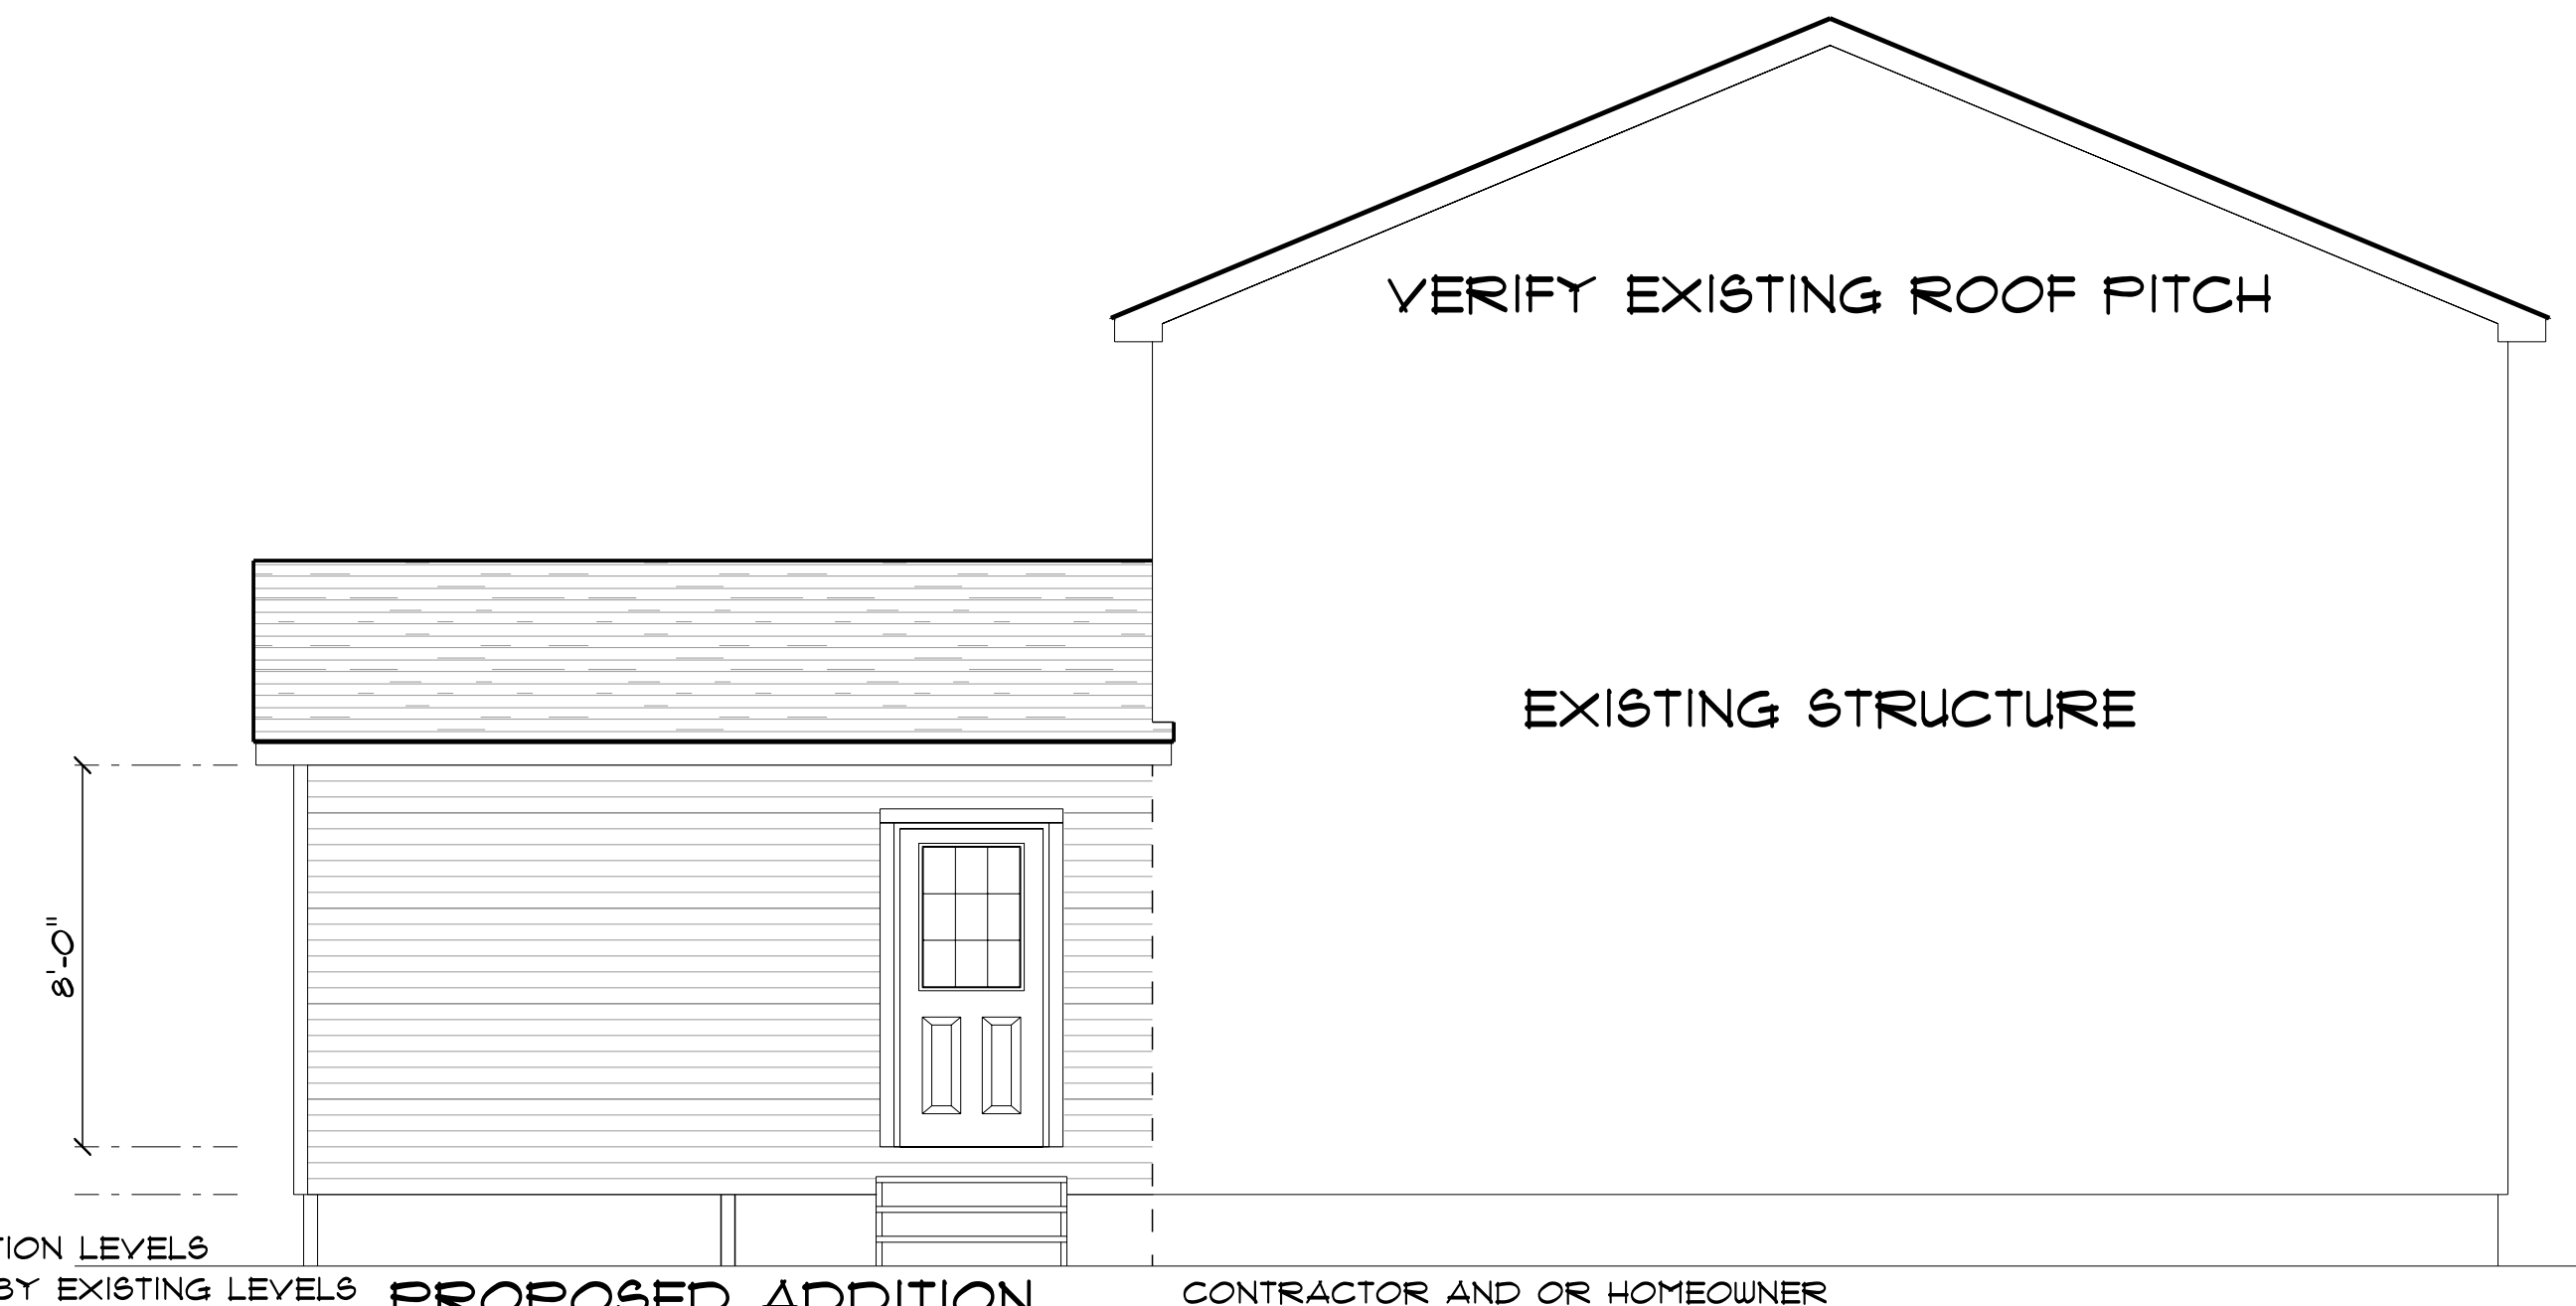

LEFT ELEVATION
 SCALE: 1/4" = 1'-0"

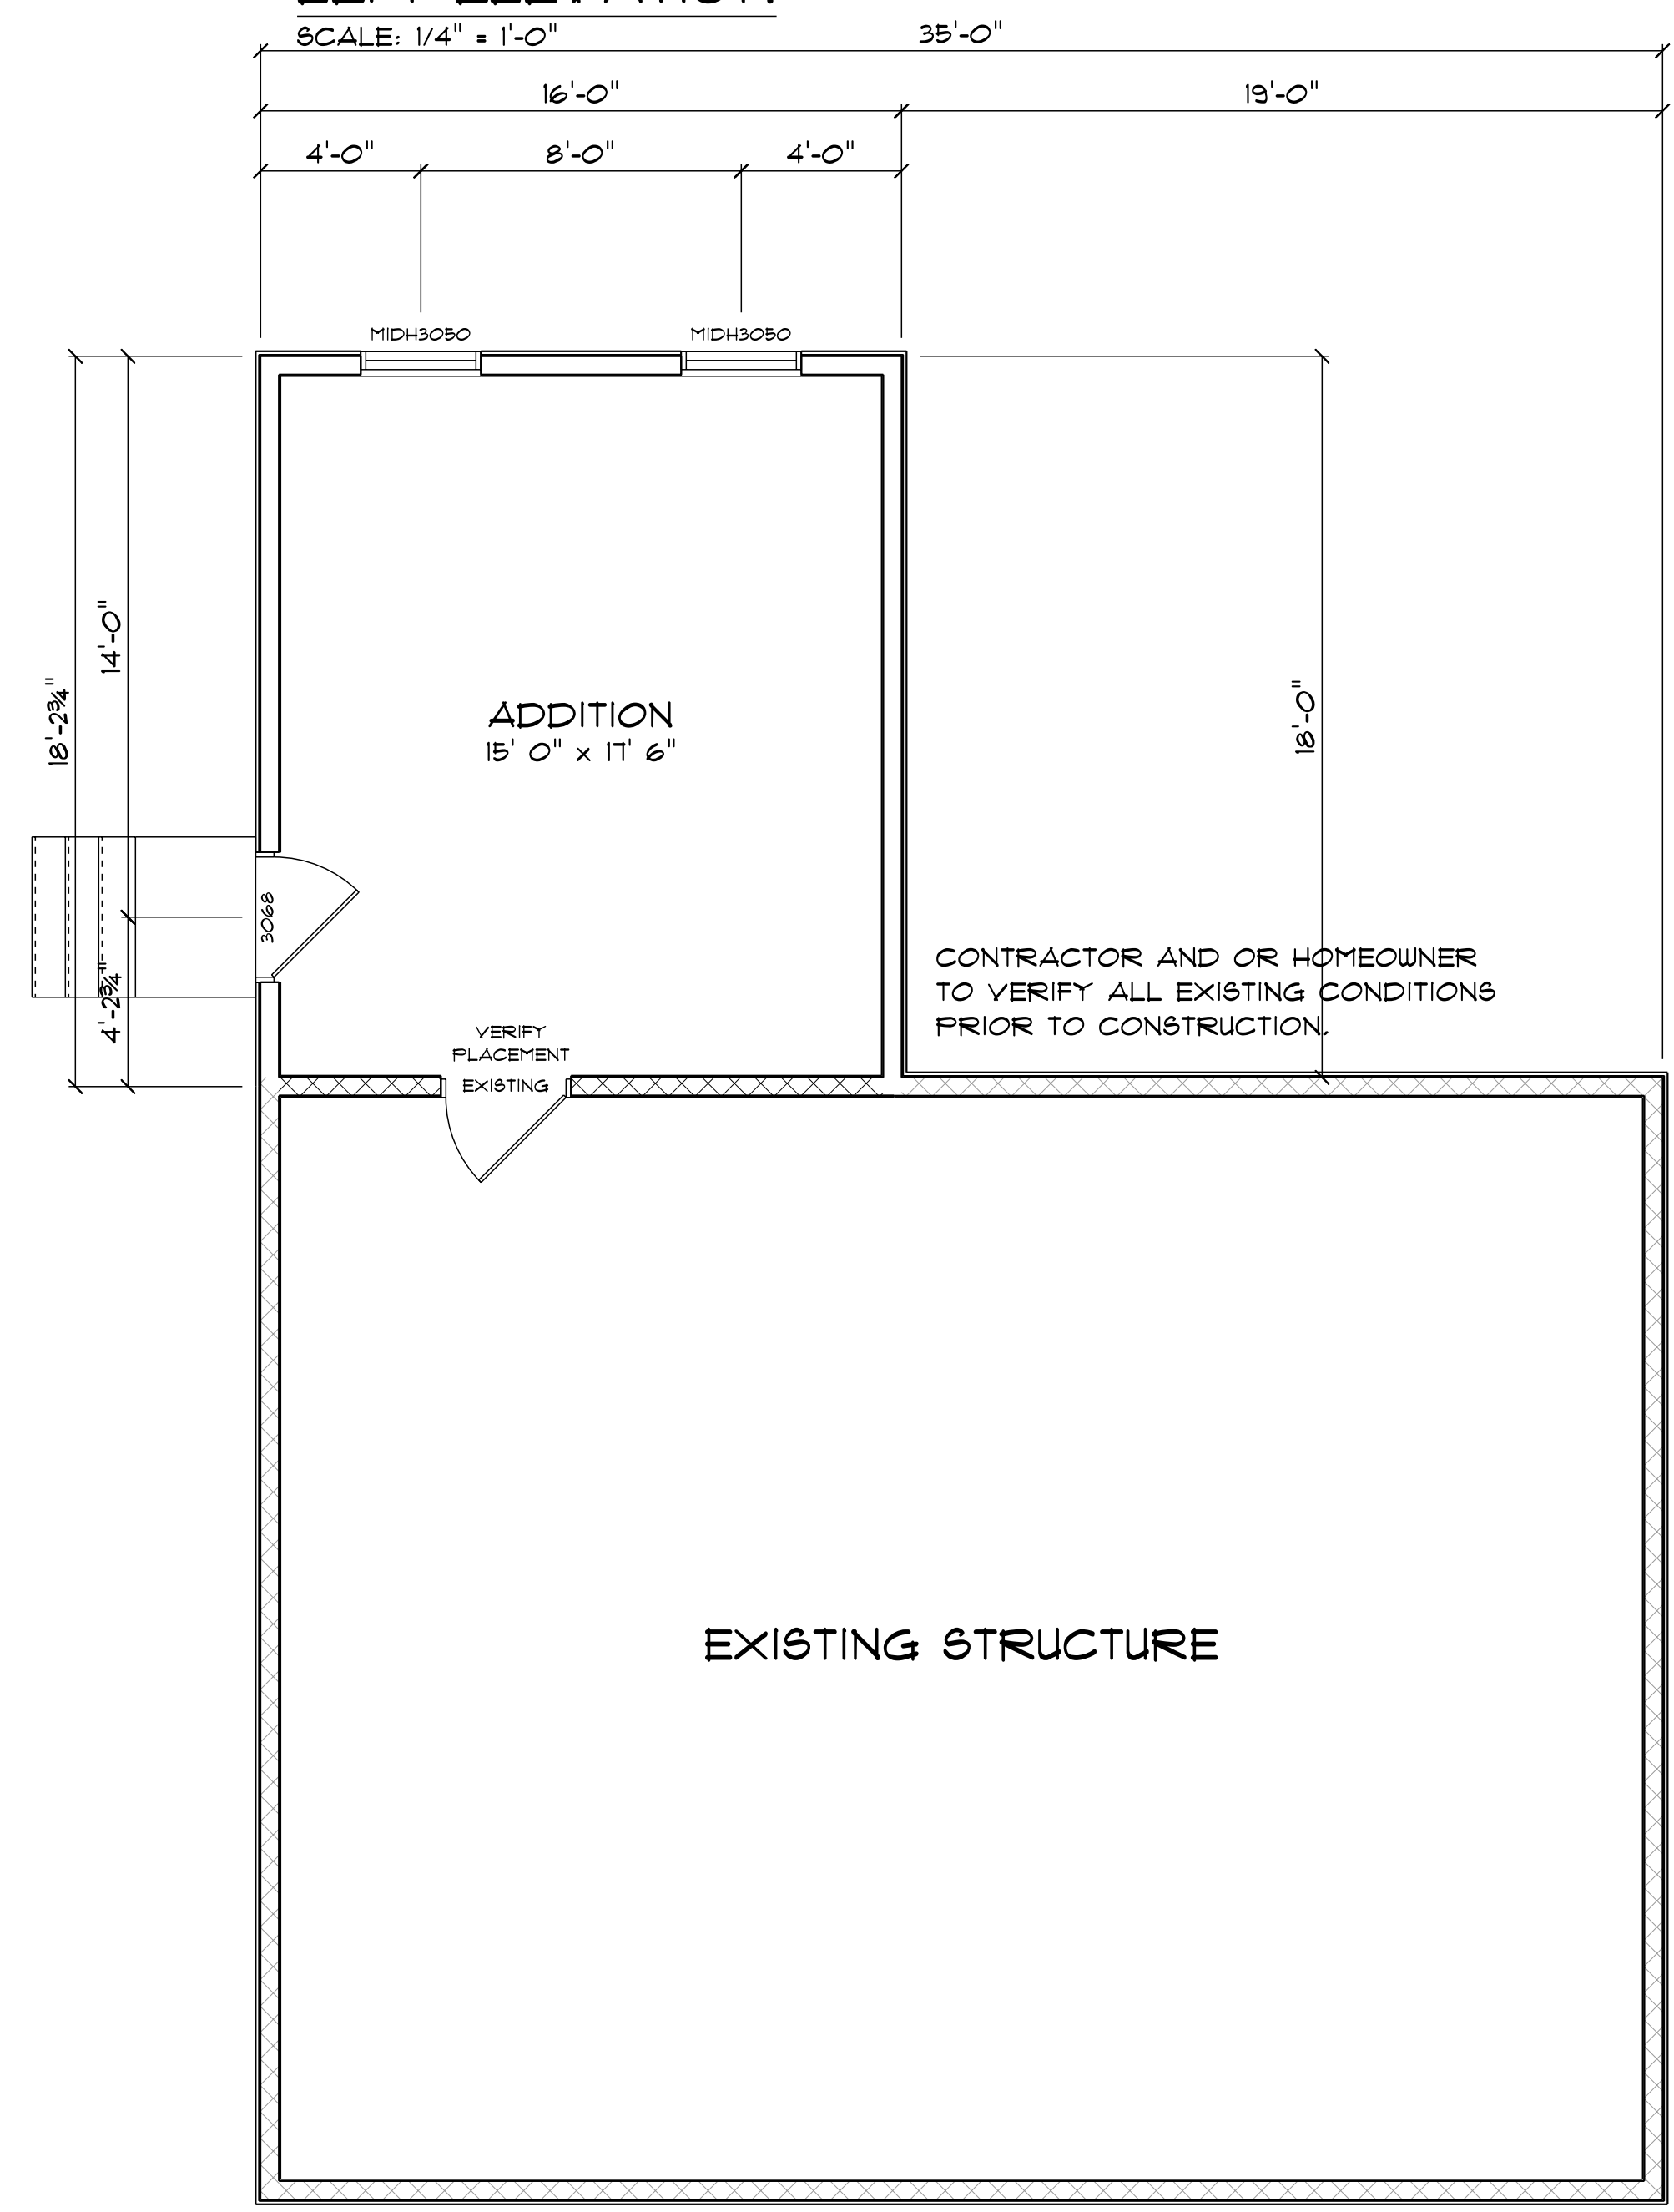

FIRST FLOOR
 SCALE: 1/4" = 1'-0"

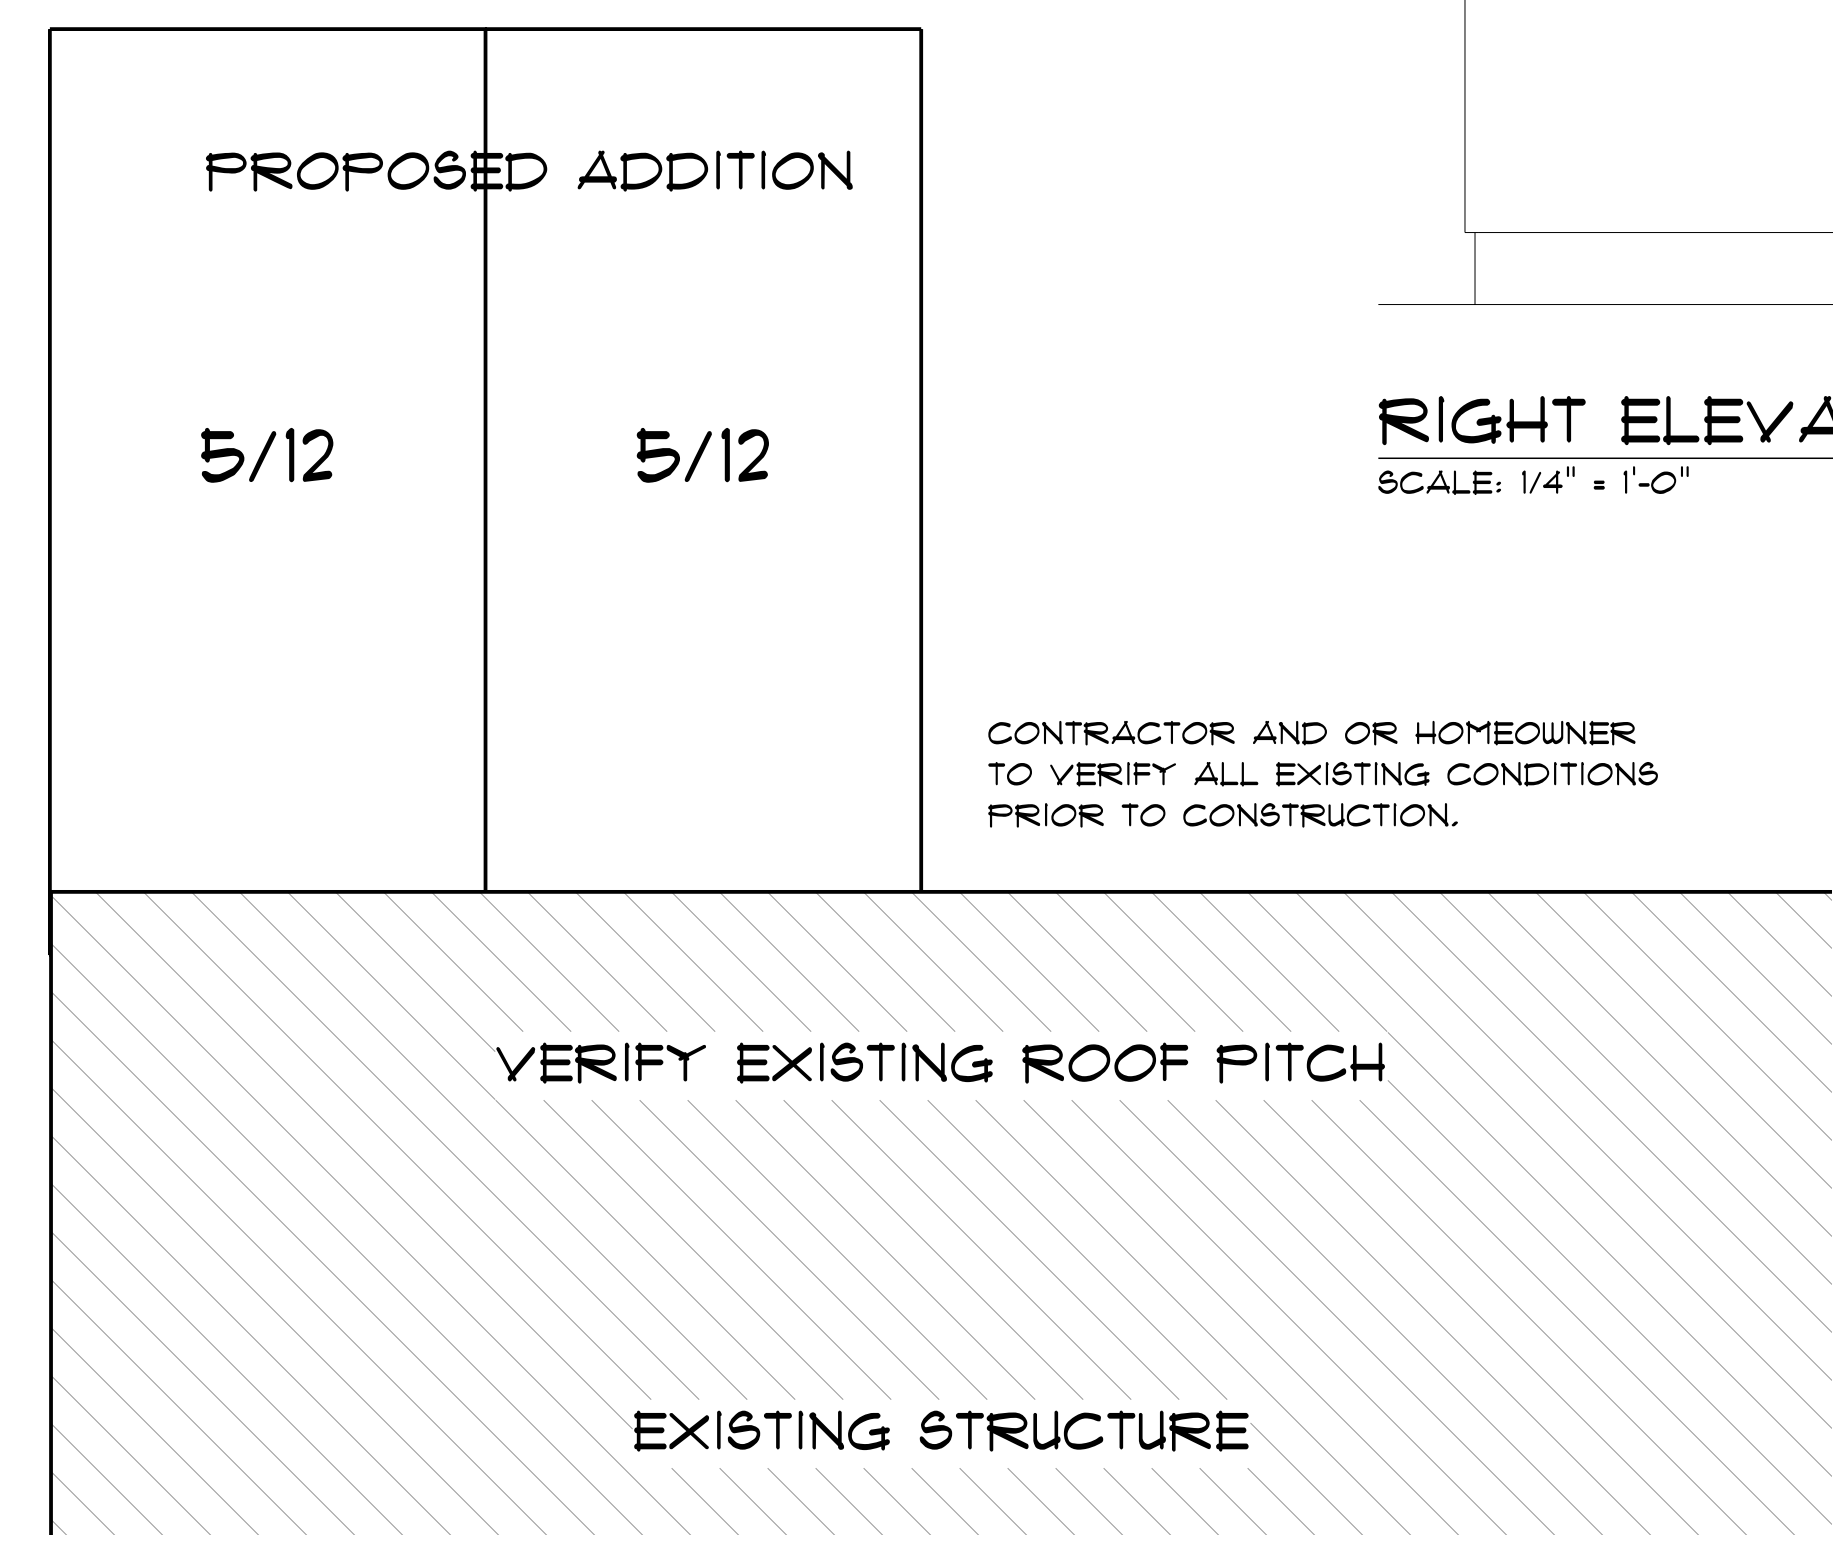

ROOF VIEW
 SCALE: 1/4" = 1'-0"

Hammond Lumber Company logo and contact information.