


FRONT ELEVATION
SCALE: 1/4" = 1'-0"

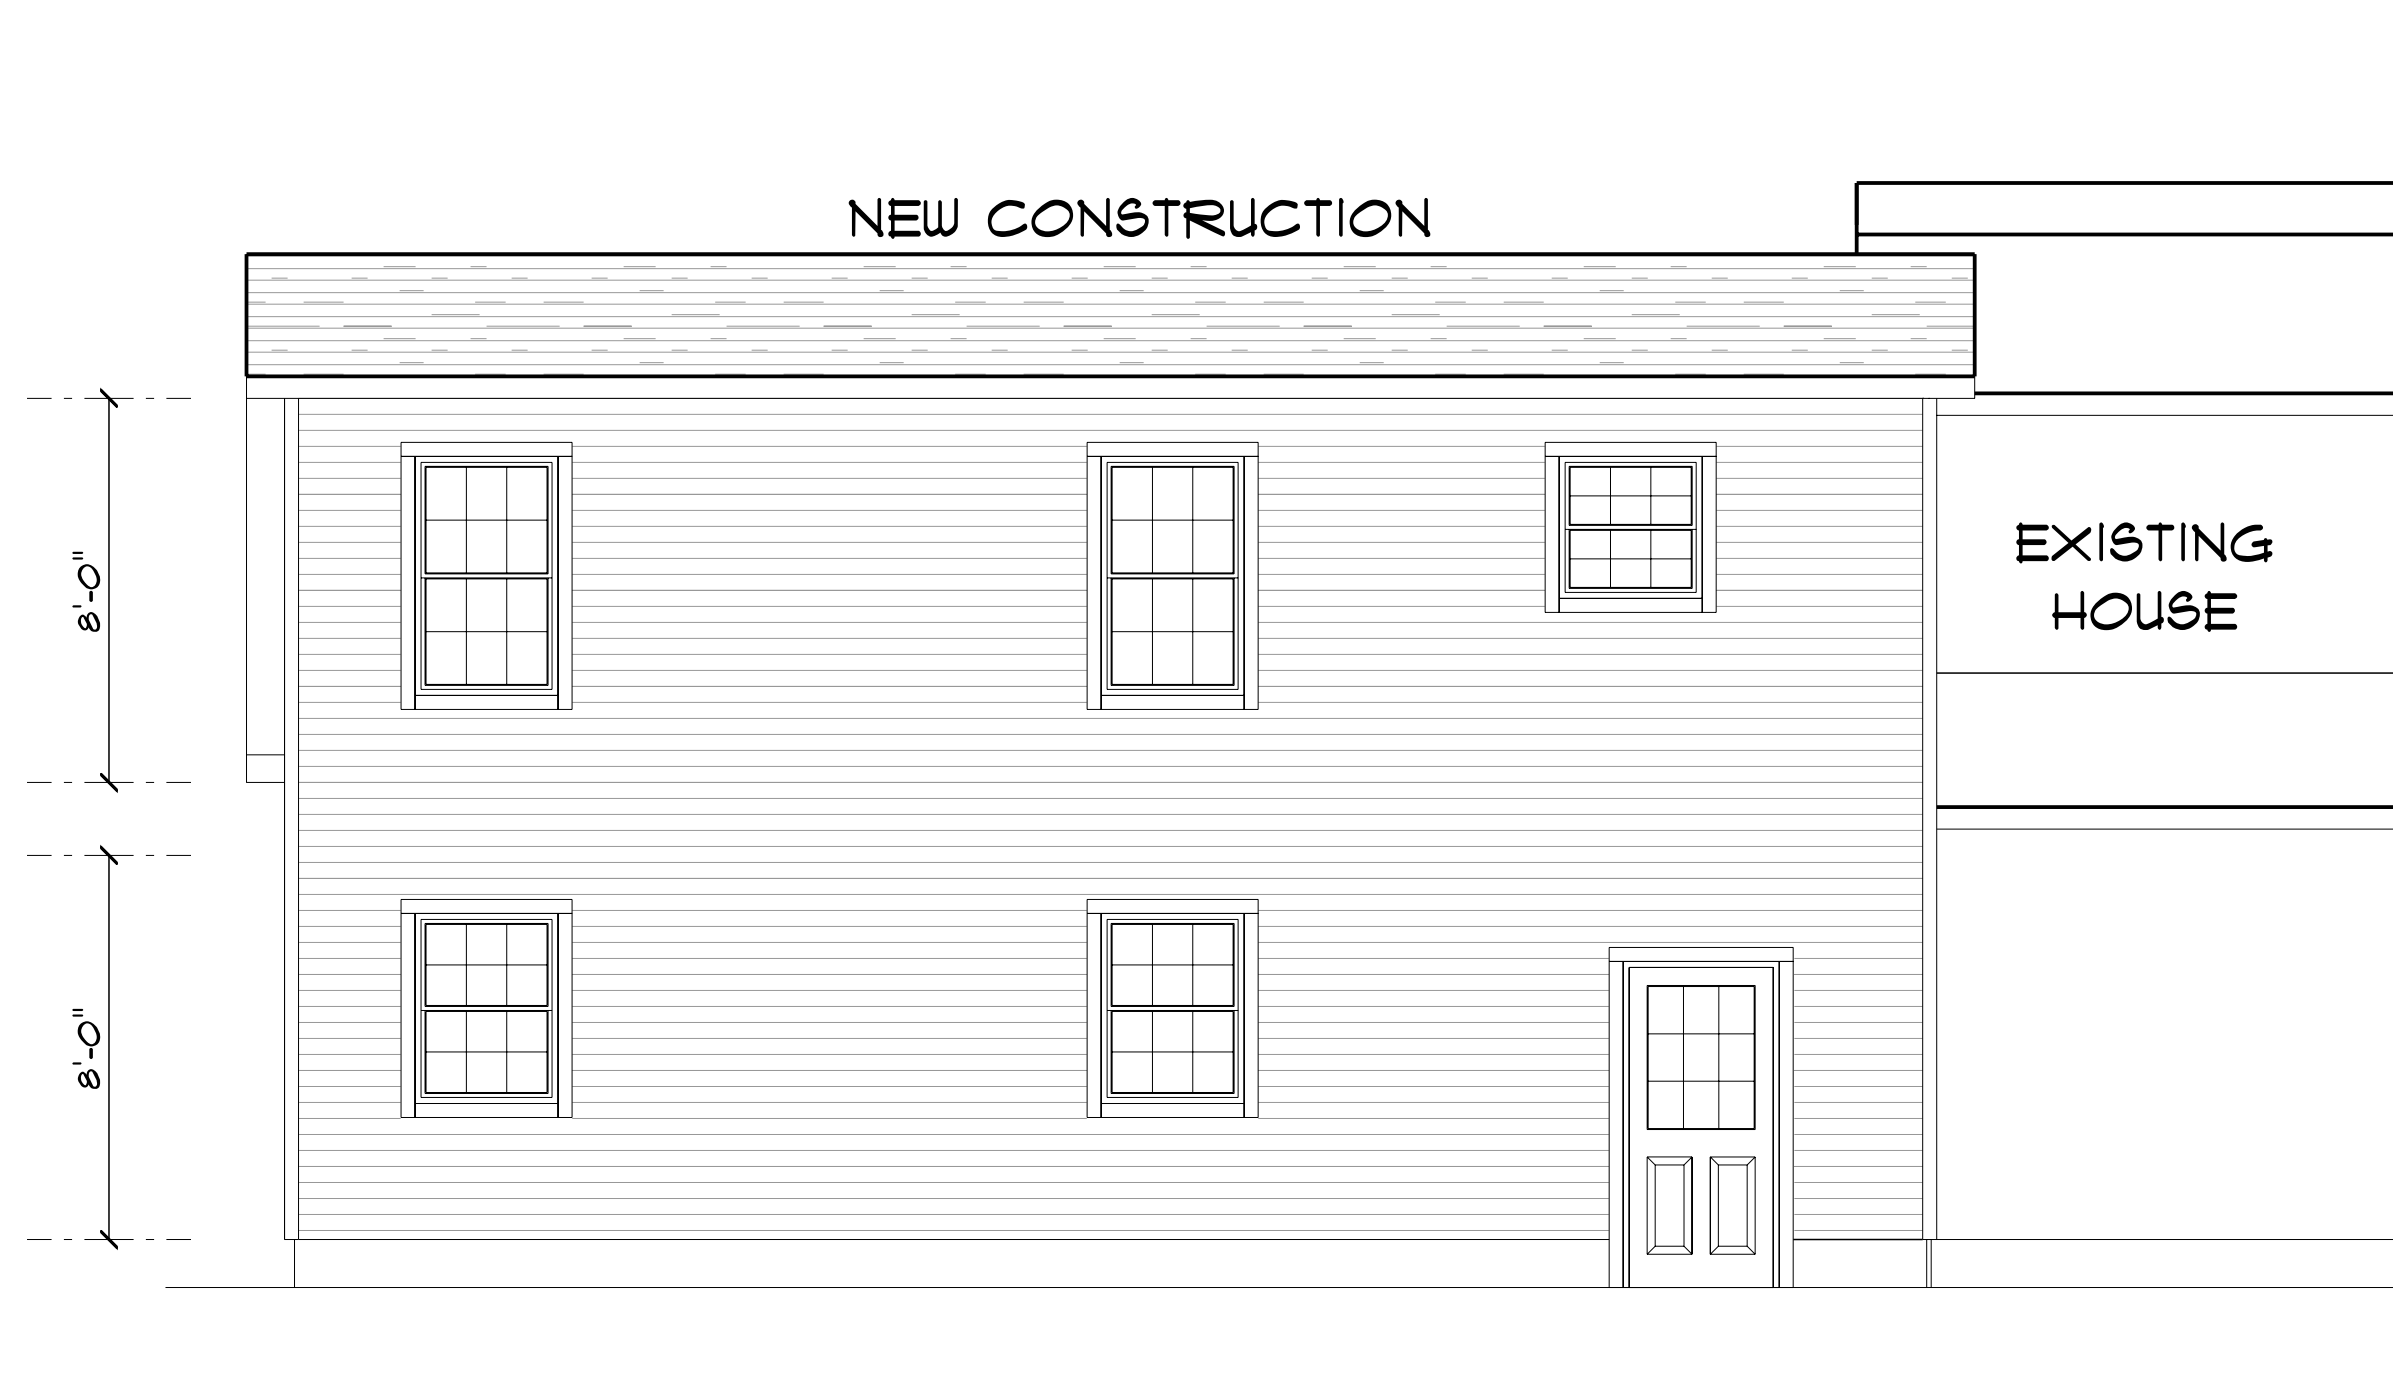

REAR ELEVATION
SCALE: 1/4" = 1'-0"



RIGHT ELEVATION
SCALE: 1/4" = 1'-0"

DRAWINGS ARE PROVIDED BY HAMMOND LUMBER COMPANY AS A SERVICE TO OUR CUSTOMERS. THESE DRAWINGS ARE NOT TO BE USED FOR CONSTRUCTION AND ARE NOT TO BE USED AS A BASIS FOR CONSTRUCTION AND HAMMOND LUMBER COMPANY DISCLAIMS ANY RESPONSIBILITY IF THEY ARE SO USED.

PROJECT	NAU Wednesday, September 14, 2016 10:16
DATE	09-14-2016
SCALE	AS NOTED
FOR	2 OF 3

DRAWING BY
AD/ITT

ENVY CONSTRUCTION
50 SUNSET LANE
26' X 34' GARAGE W/LIVING
PORTLAND

