


**FRONT ELEVATION**  
SCALE: 1/4" = 1'-0"

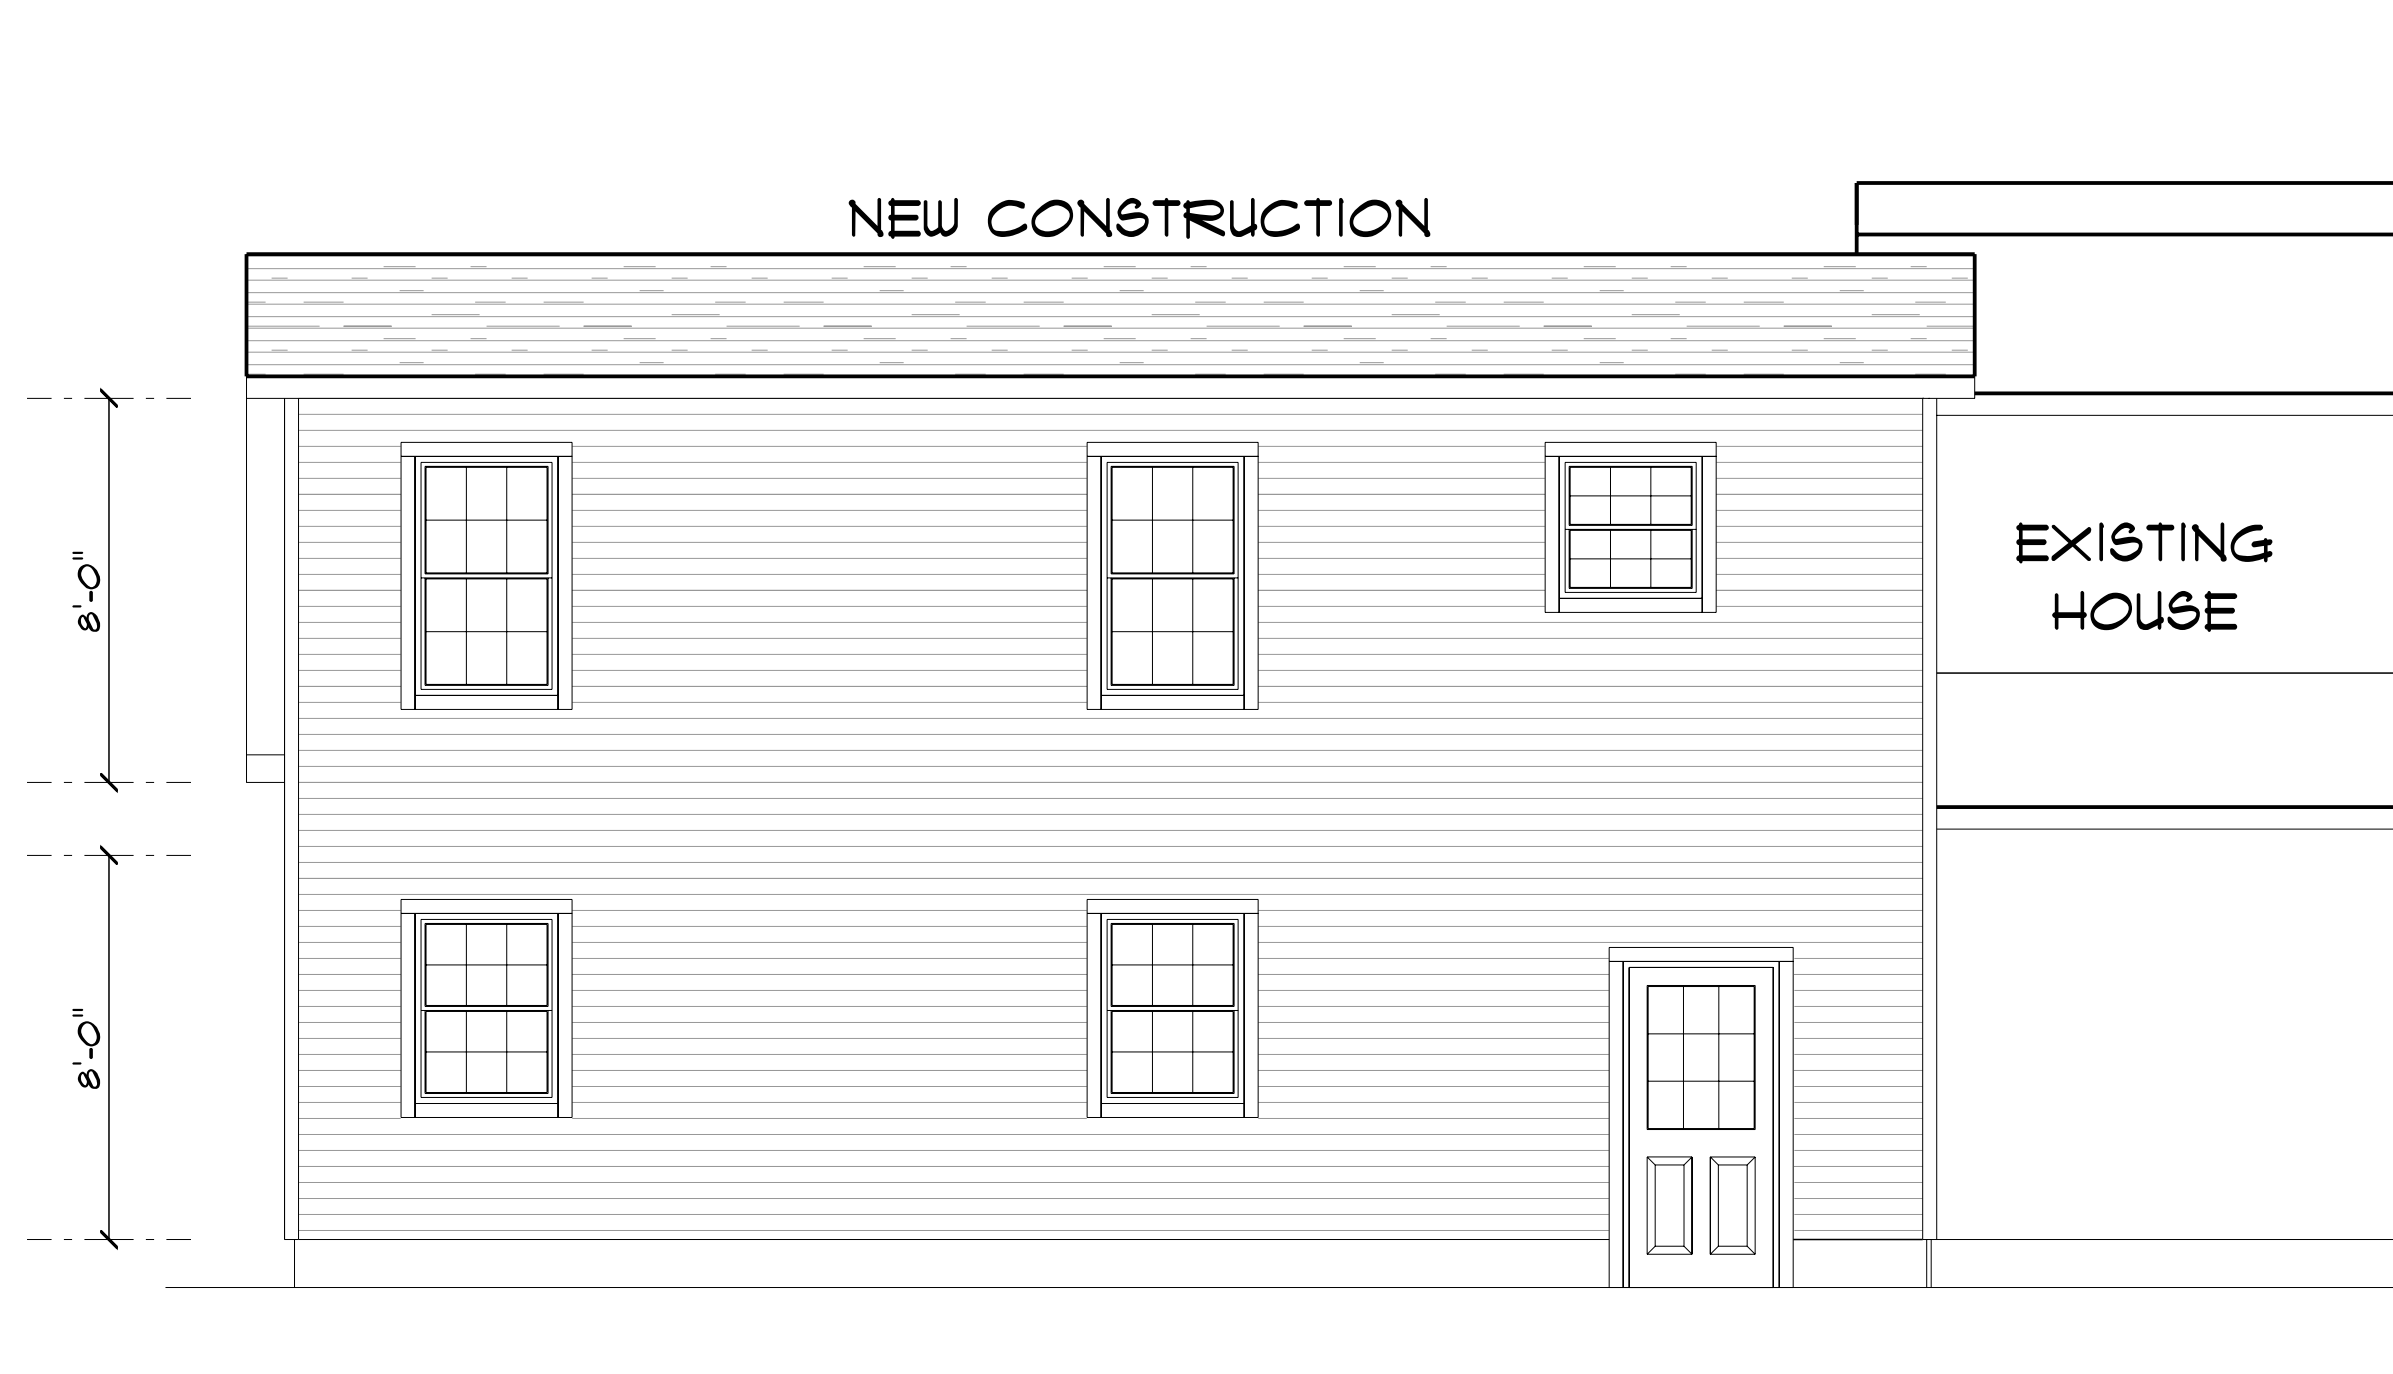

**REAR ELEVATION**  
SCALE: 1/4" = 1'-0"



**RIGHT ELEVATION**  
SCALE: 1/4" = 1'-0"

DRAWINGS ARE PROVIDED BY HAMMOND LUMBER COMPANY AS A SERVICE TO OUR CUSTOMERS. THESE DRAWINGS ARE FOR ILLUSTRATIVE PURPOSES ONLY. THE INFORMATION PRESENTED IN THESE DRAWINGS IS NOT PREPARED OR REVIEWED BY A REGISTERED PROFESSIONAL ARCHITECT OR ENGINEER. HAMMOND LUMBER COMPANY SUGGESTS THAT ITS CUSTOMERS SEEK THE SERVICES OF A REGISTERED ARCHITECT TO OBTAIN TECHNICAL ASSISTANCE AND THAT CUSTOMERS CONSULT WITH THEIR ARCHITECTS TO OBTAIN NECESSARY PERMITS. HAMMOND LUMBER COMPANY IS NOT TO BE USED AS A BASIS FOR CONSTRUCTION AND HAMMOND LUMBER COMPANY DISCLAIMS ANY RESPONSIBILITY IF THEY ARE SO USED.

DATE	8-1-2016	BY	NAU
DATE	8-10-2016	BY	DJH
DATE	8-2-2016	BY	FOR
SCALE	SCALE: AS NOTED		
SHEET NO.	2	OF	3

DRAWING BY  
**AD/6/TT**

**ENVY CONSTRUCTION**  
50 SUNSET LANE  
26' X 34' GARAGE W/LIVING  
PORTLAND

