


NORTH ELEVATION

SCALE 1/4"=1'-0"

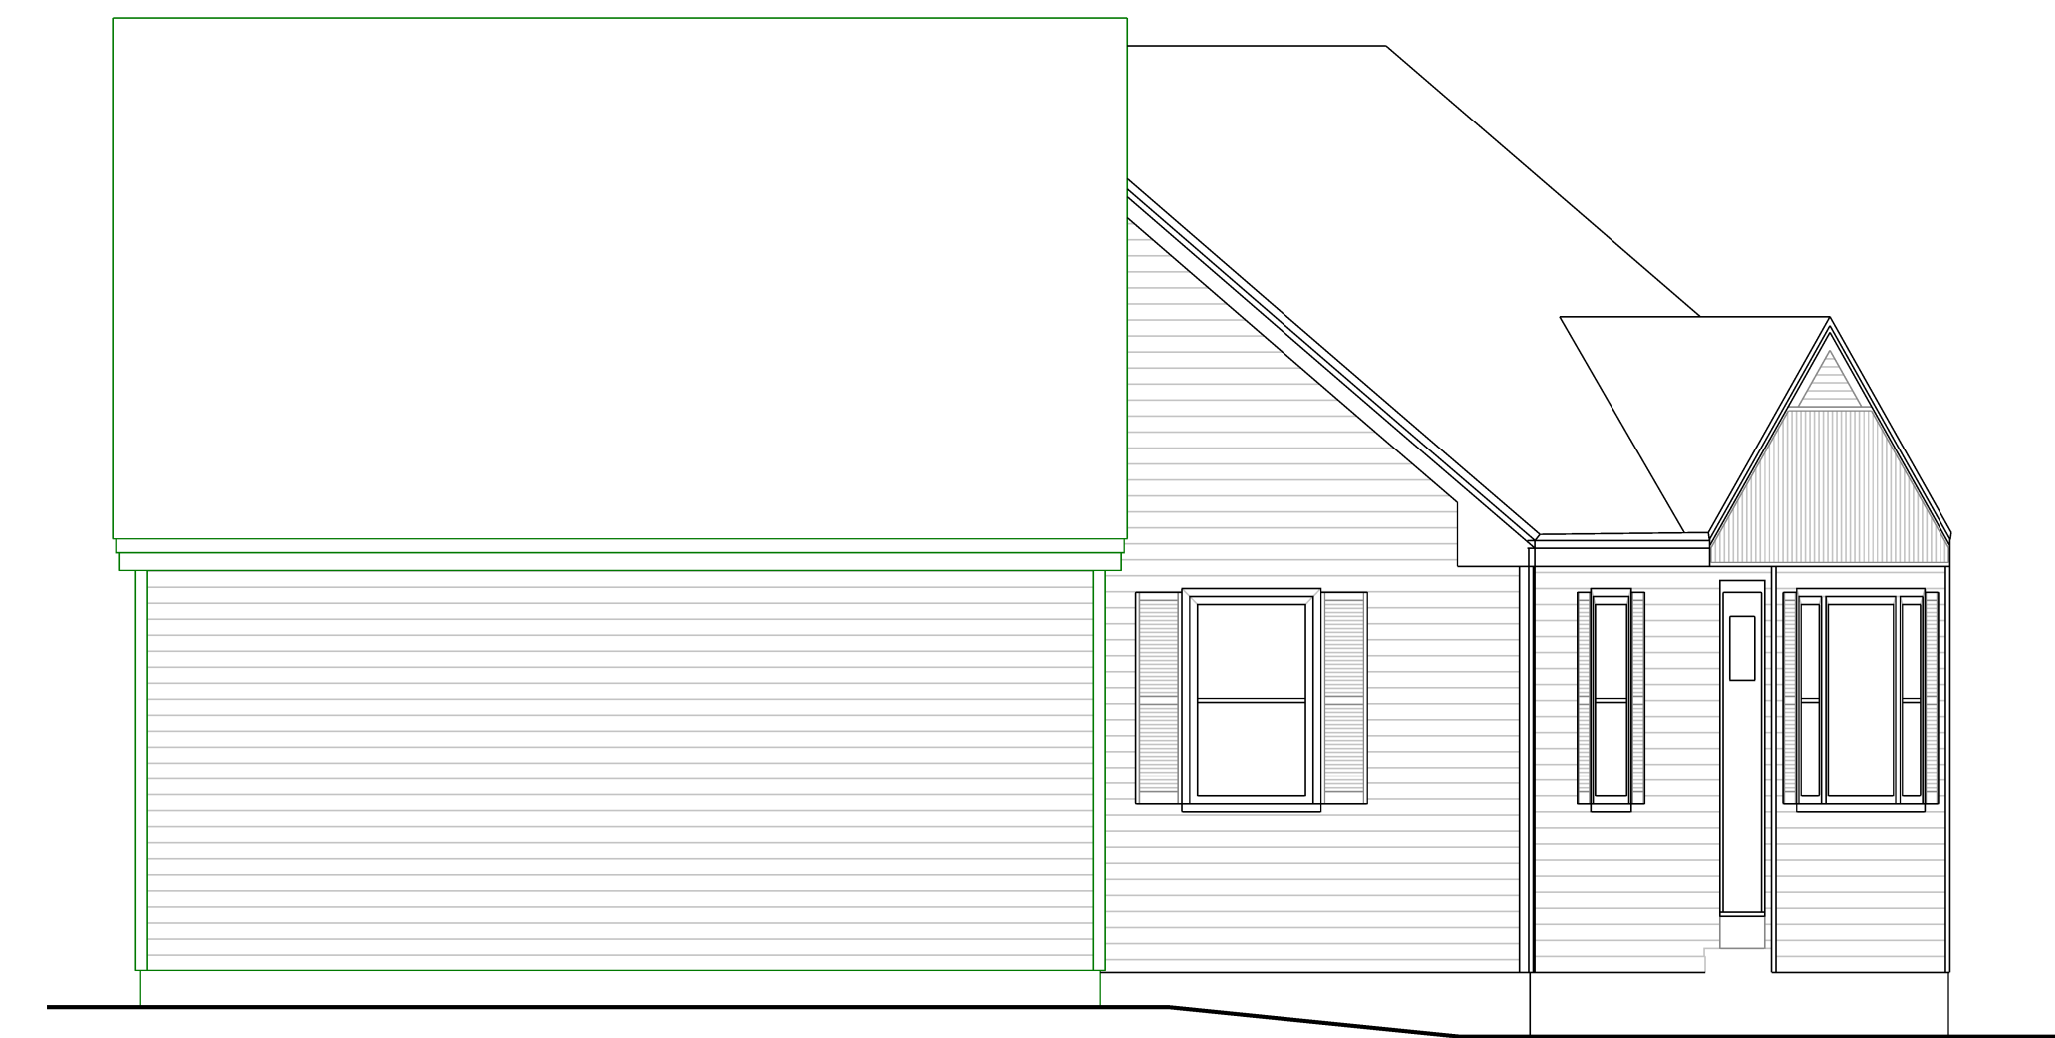


EAST ELEVATION

SCALE 1/4"=1'-0"



SOUTH ELEVATION

SCALE 1/4"=1'-0"

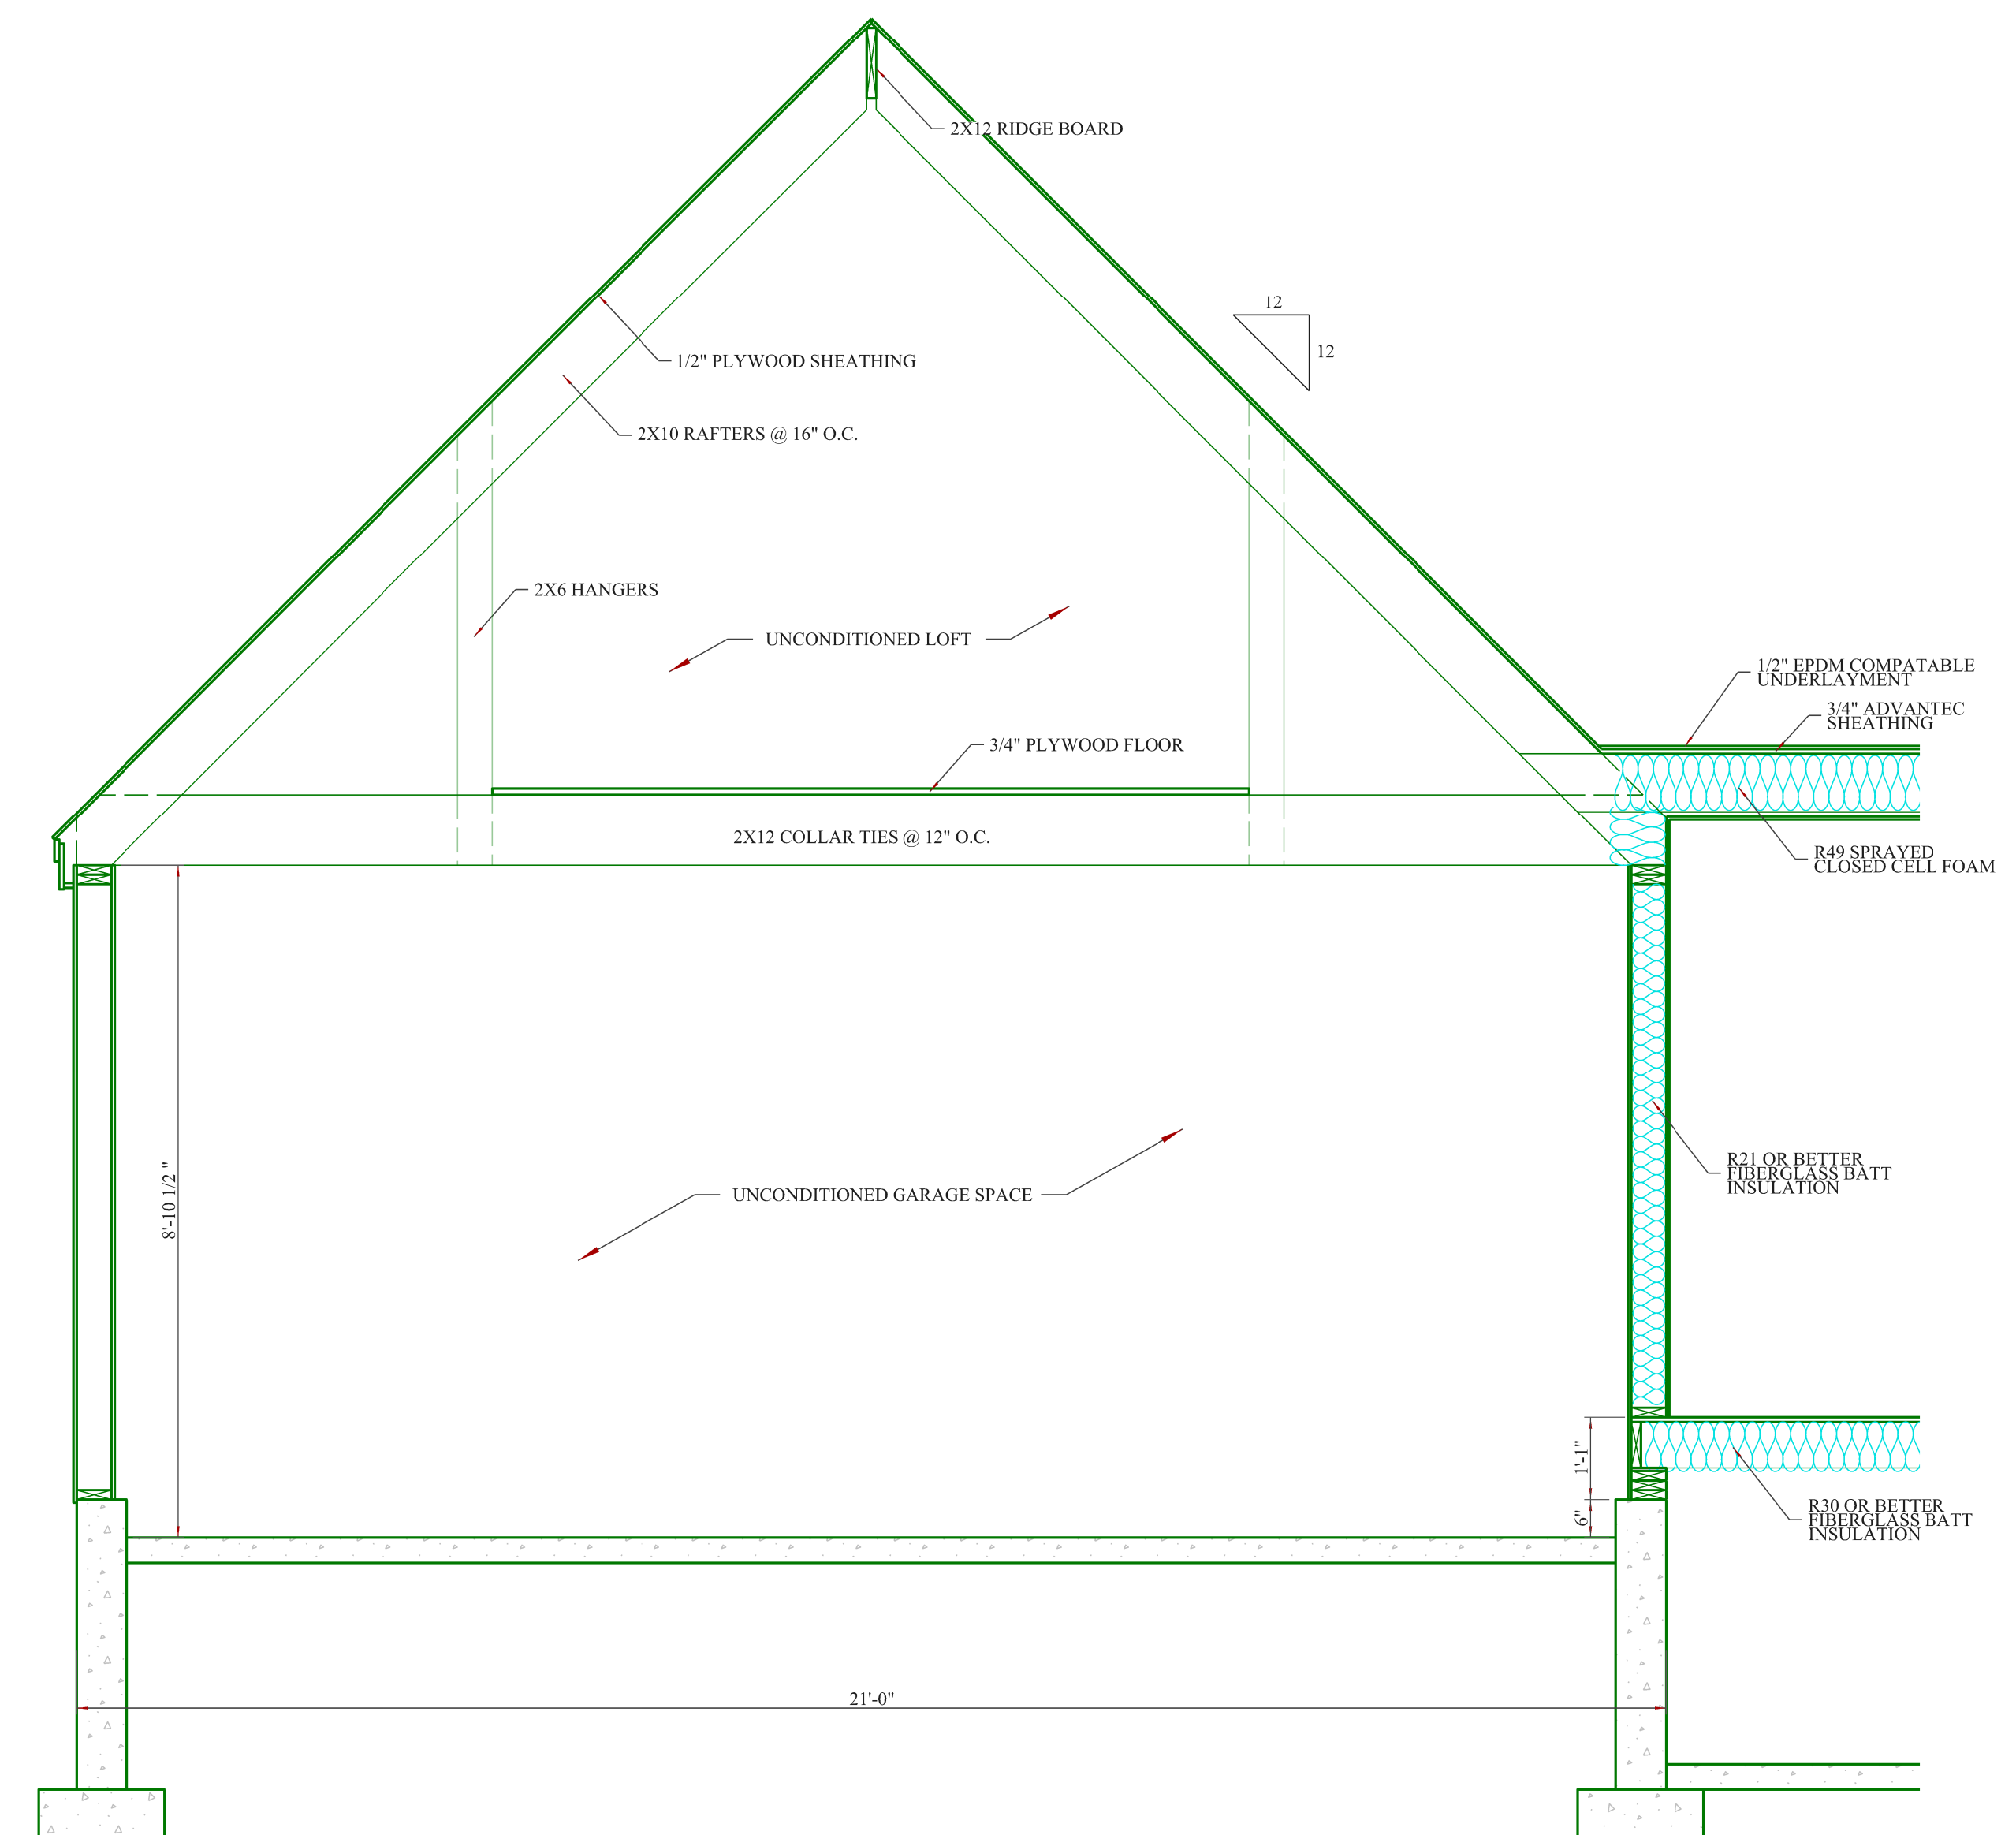

SECTION AA

SCALE 1/2"=1'-0"