


SITE PLAN
SCALE 1"=10'

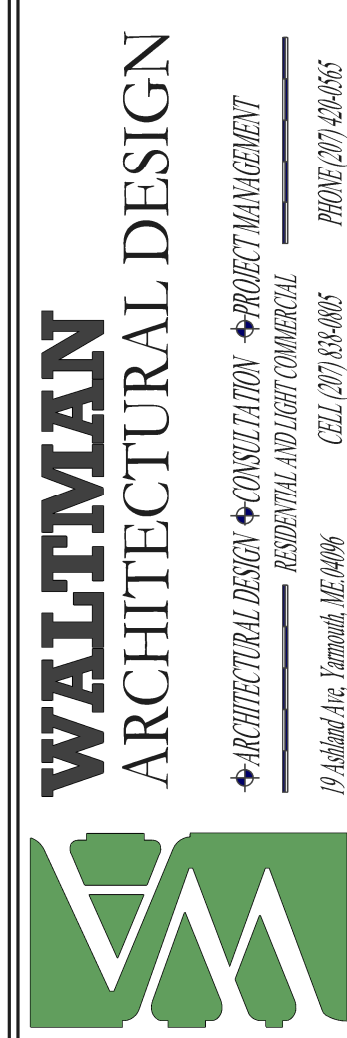

**HOLBEIN RESIDENCE
PORTLAND, MAINE**

PRINT DATE: 8/31/2017
SCALE: AS NOTED

PROJECT START: 6/27/2017
REVISION: 1.0
DRAWING NAME:

SITE PLAN

SHEET NO.
L1

WALTMAN ARCHITECTURAL DESIGN
 ARCHITECTURAL DESIGN • CONSULTATION • PROJECT MANAGEMENT
 RESIDENTIAL AND LIGHT COMMERCIAL
 19 Ashford Ave. Portland, ME 04106
 TEL: 603.733.4866 FAX: 603.733.4868