


**SITE PLAN**  
SCALE 1"=10'

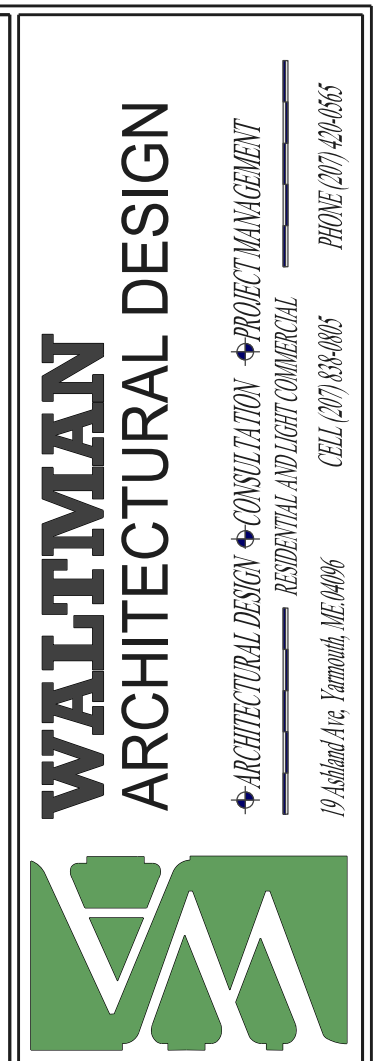

**WALTMAN ARCHITECTURAL DESIGN**  
ARCHITECTURAL DESIGN • CONSULTATION • PROJECT MANAGEMENT  
RESIDENTIAL AND LIGHT COMMERCIAL  
19 Adair Ave. Portland, ME 04106  
TEL: (207) 858-0685  
FAX: (207) 858-0686

**PROJECT TEAM**  
BERRY HUFF McDONALD MILLIGAN INC.  
BCHM Engineers Surveyors  
28 State Street, Portland, ME 04108  
Tel: (207) 858-2711 Fax: (207) 858-8200  
www.bhmc.com

**WALTMAN STRUCTURAL SERVICES**  
334 Exchange Street, Portland, ME 04101  
www.waltmanstructural.com (207) 341-7124

PRINT DATE: 8/20/2017  
SCALE: AS NOTED  
PROJECT START: 8/22/2017  
REVISION: 1.0

DRAWING NAME  
**SITE PLAN**

SHEET NO.  
**L-1**