



R3 Zone  
 Rear 25' Req 48' shown

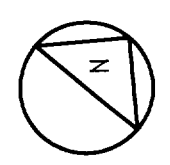

SITE PLAN


SCALE: 1/8" = 1'-0"

FEDLOW STREET

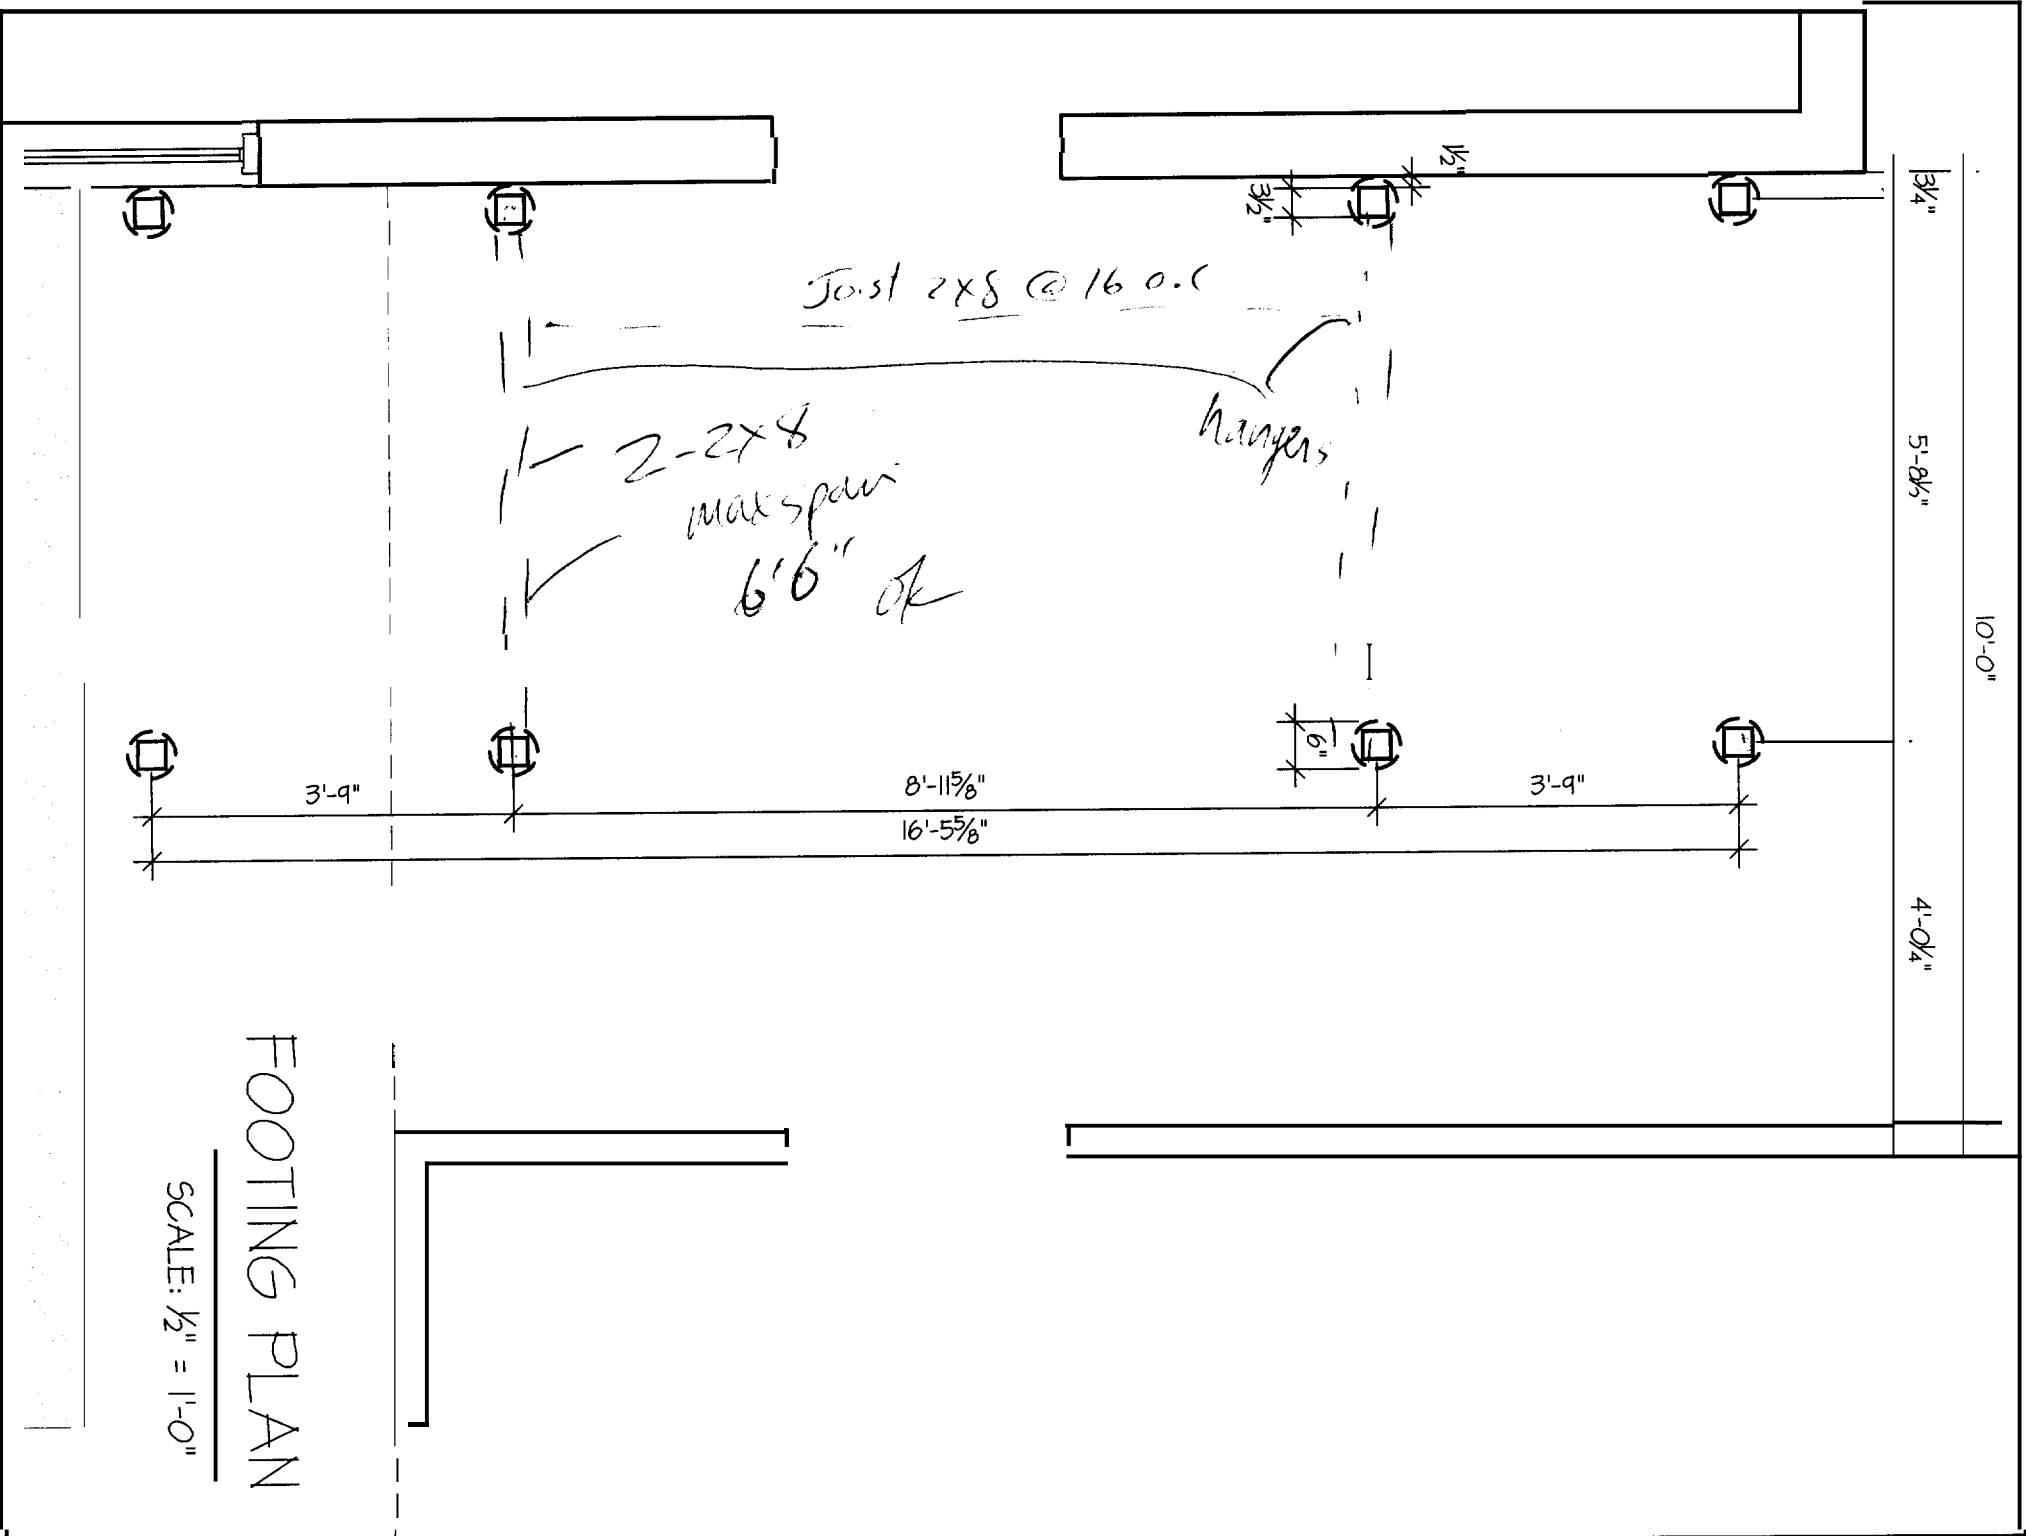


FOOTING PLAN

SCALE: 1/2" = 1'-0"

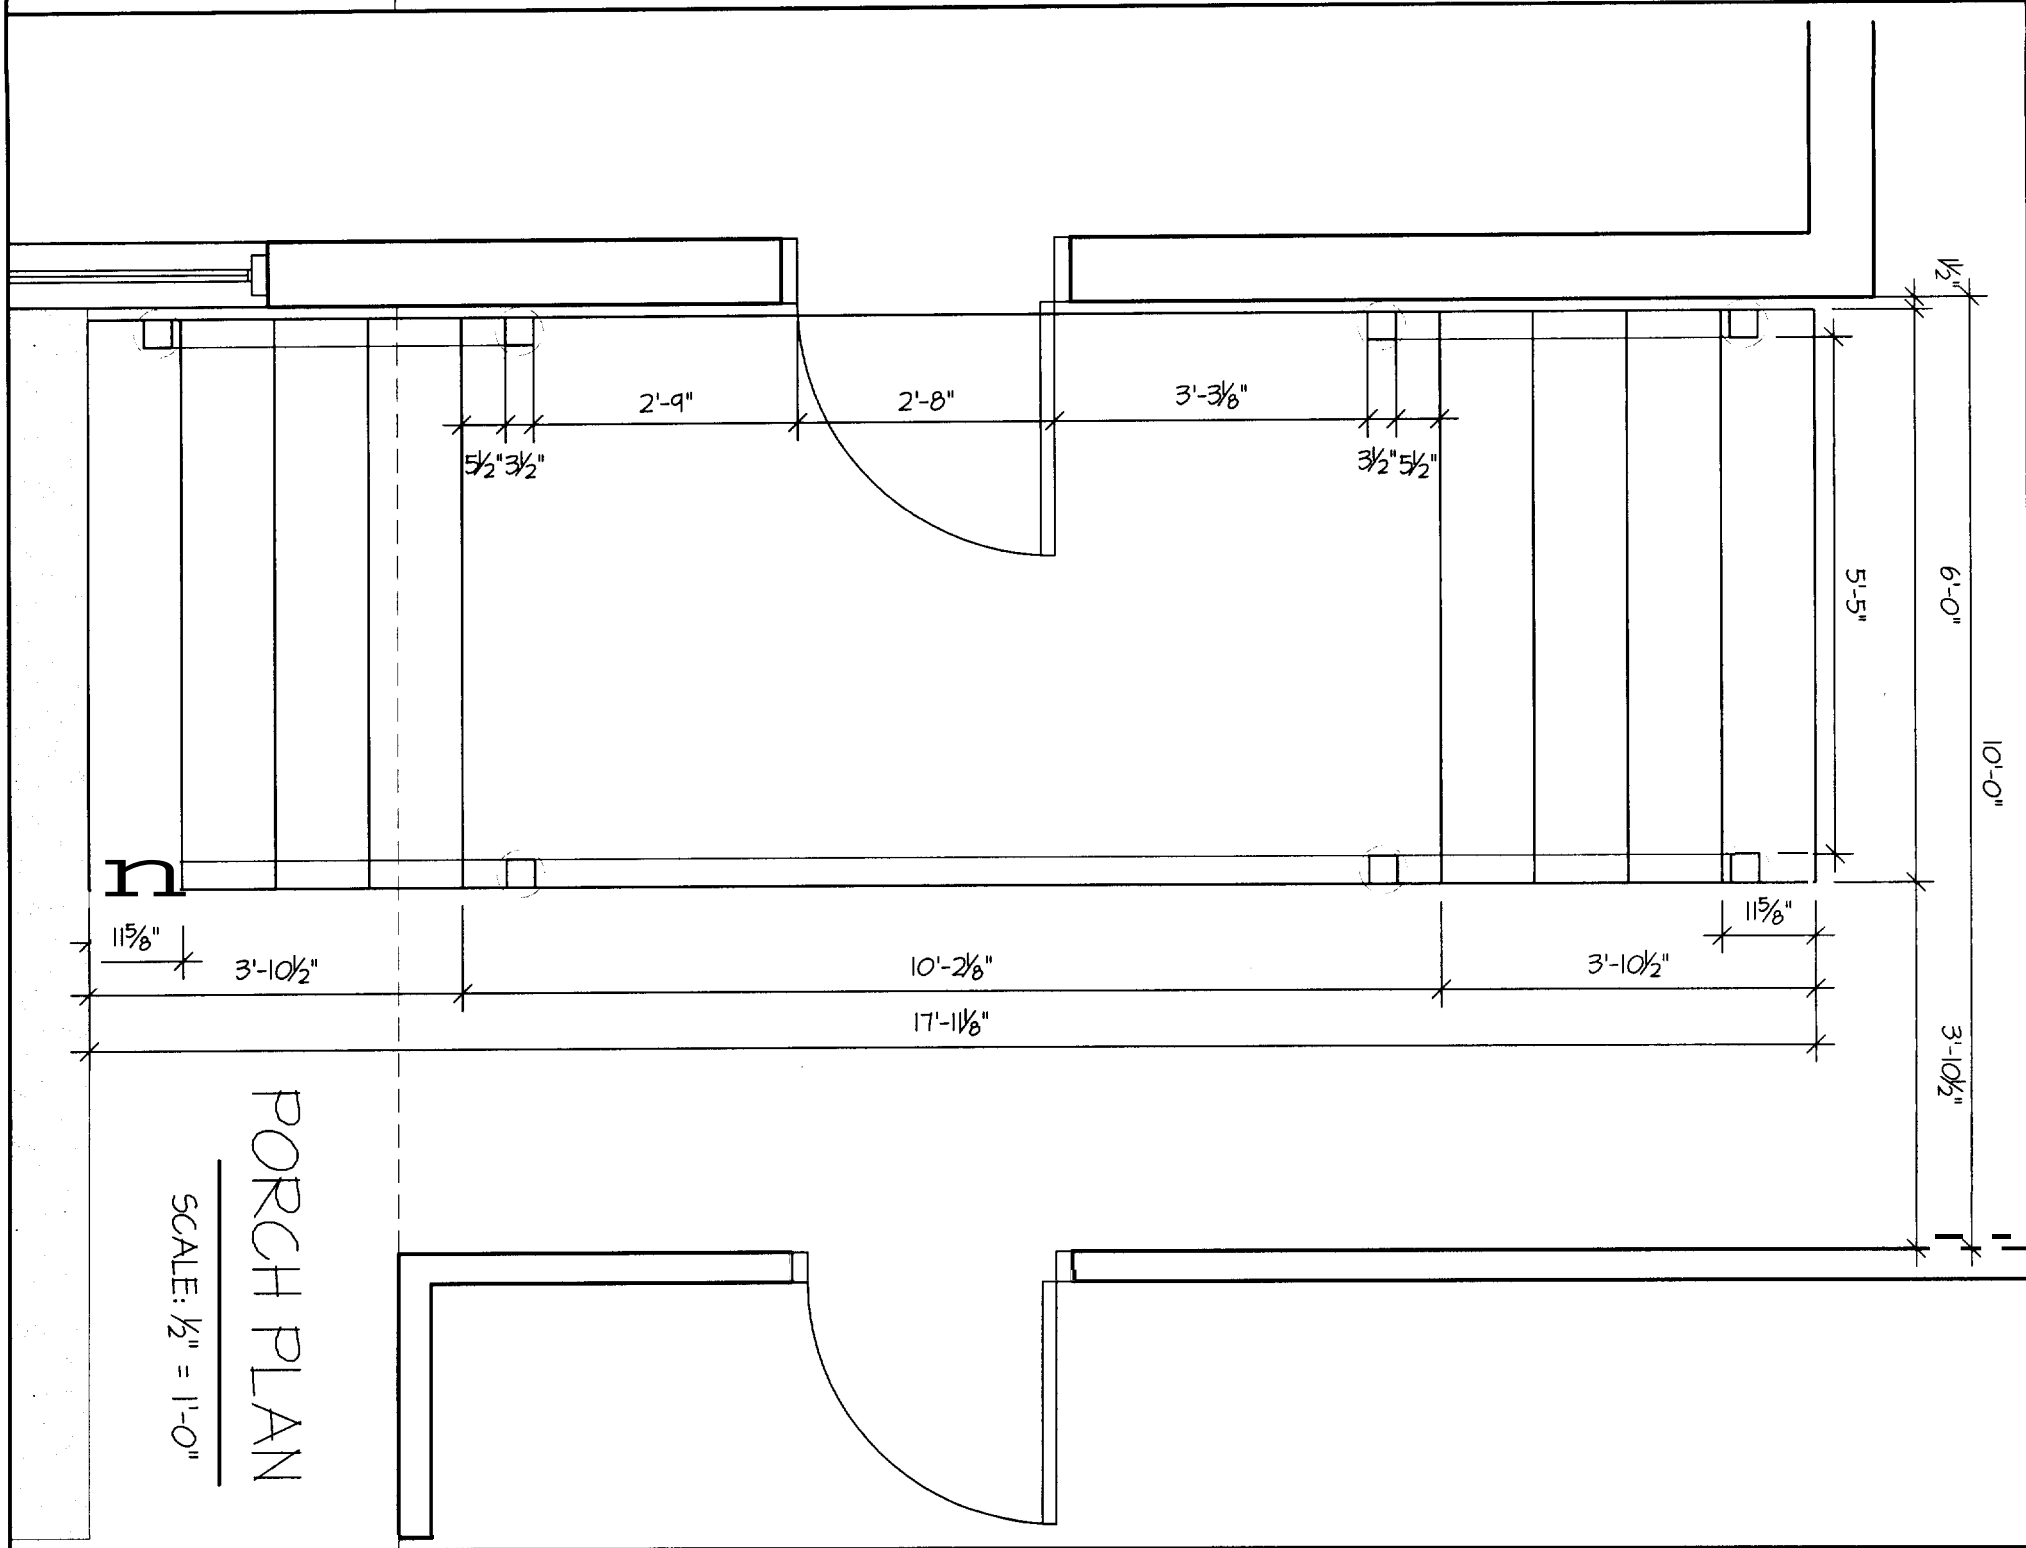

PORCH PLAN

SCALE: 1/2" = 1'-0"

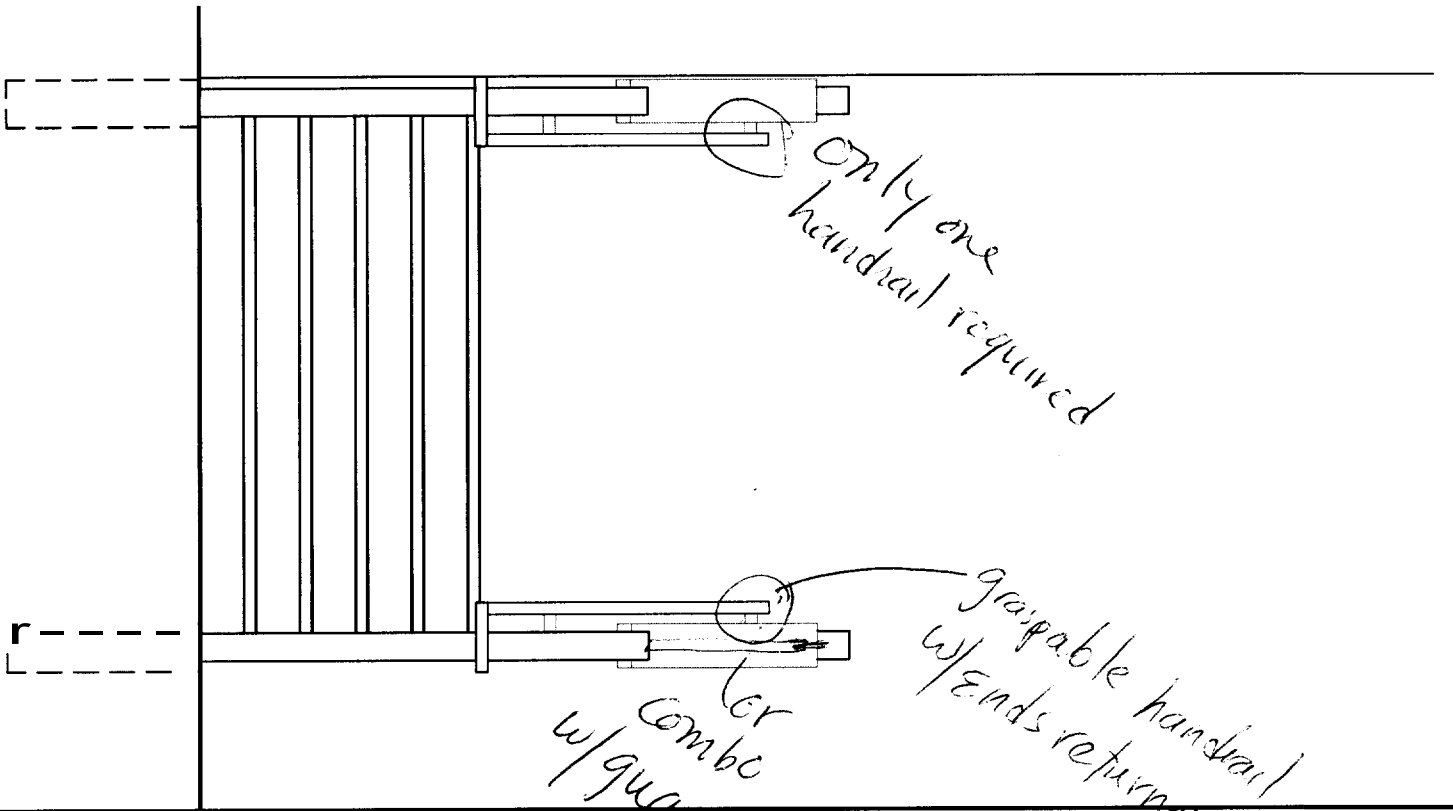


only one  
handrail required

grabable handrail  
w/ ends returned

or  
combo  
w/ guardrail

ELEVATION

SCALE: 1/2" = 1'-0"

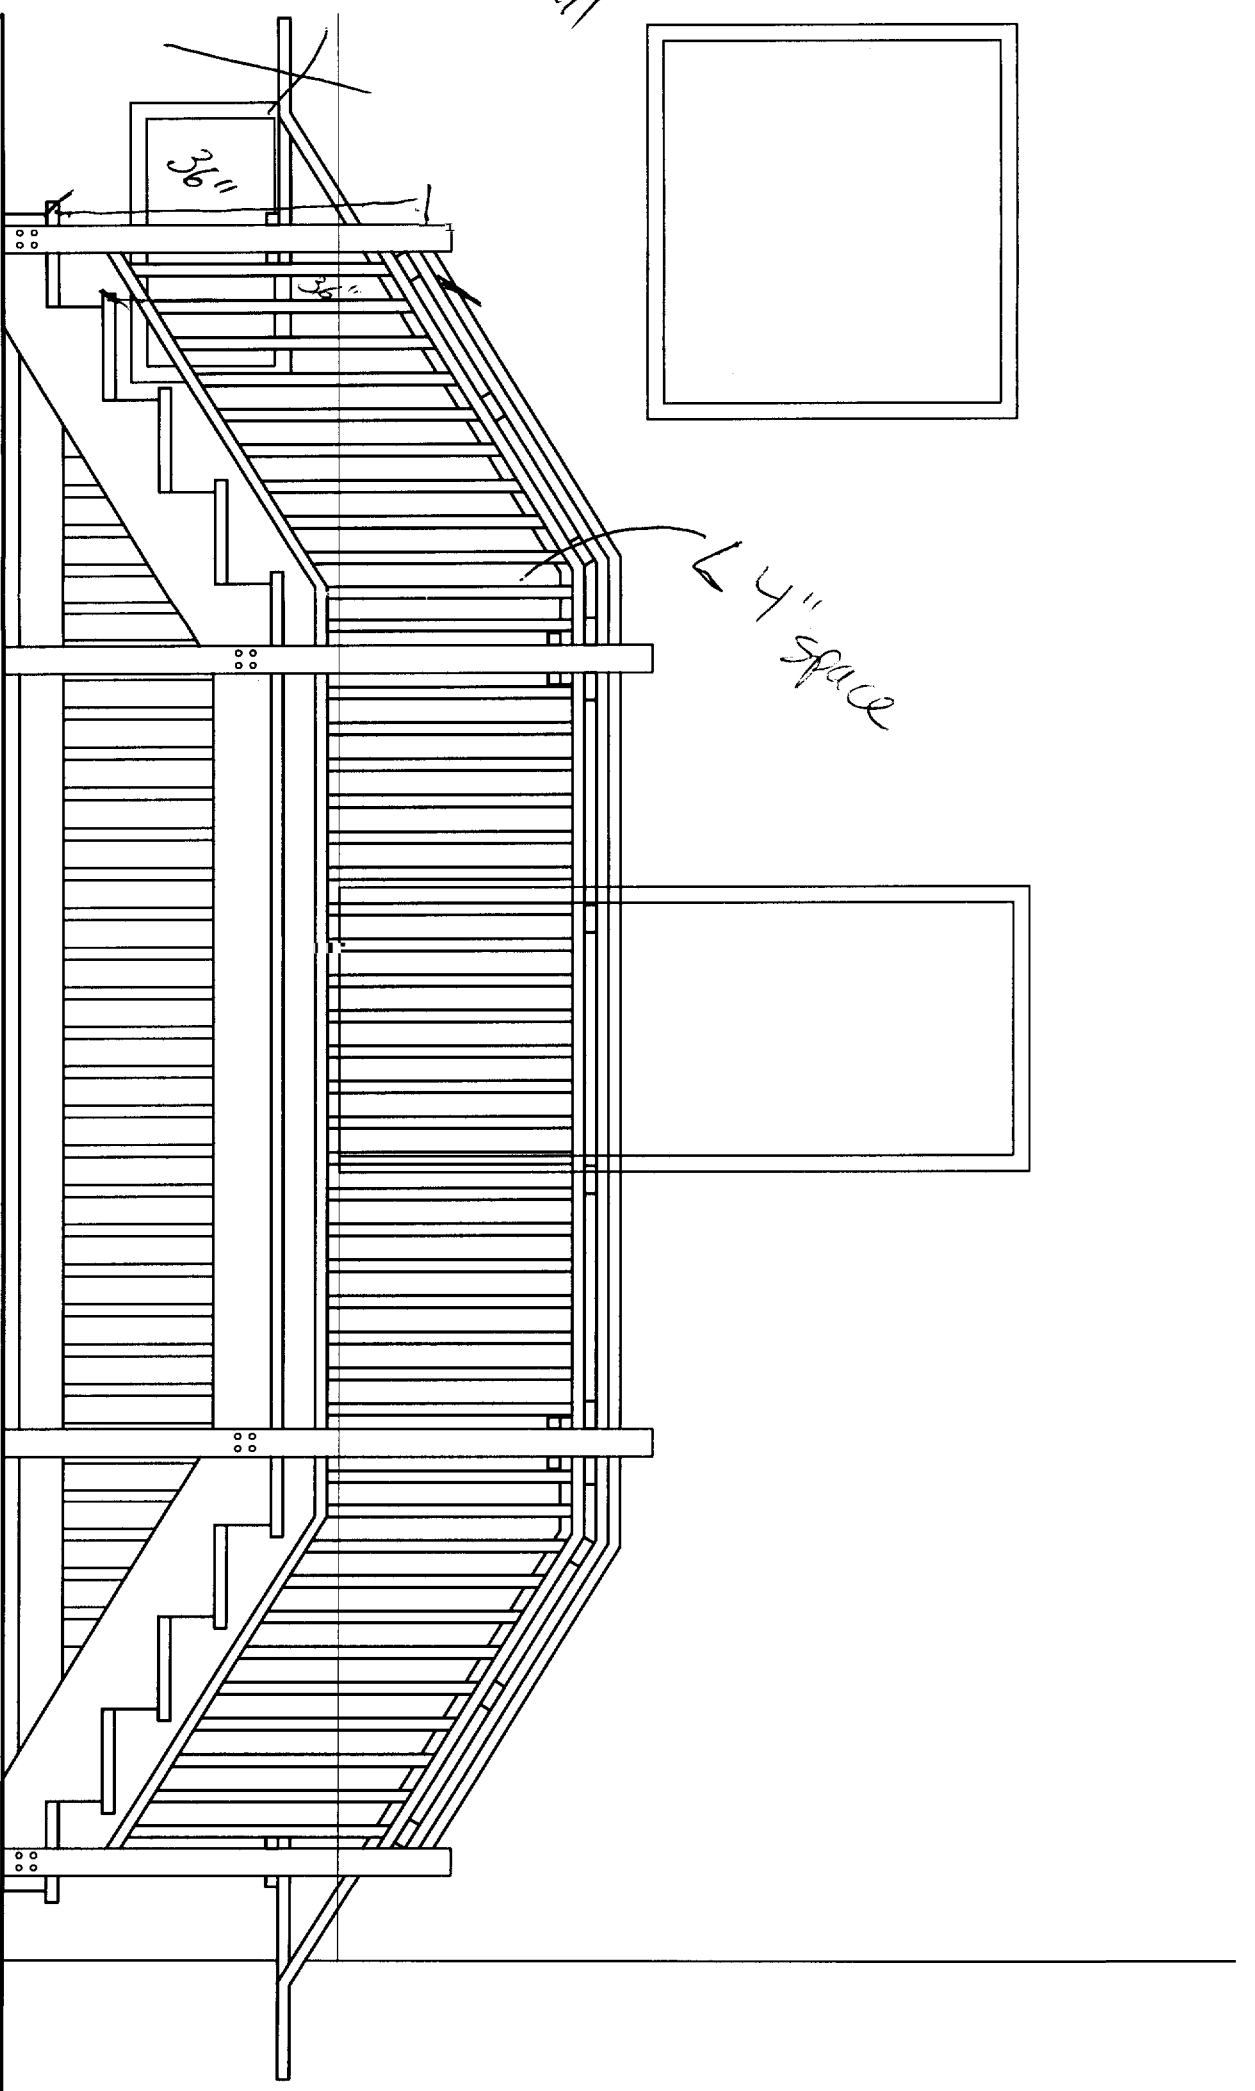


4" space

36"


ELEVATION 2

SCALE: 1/2" = 1'-0"

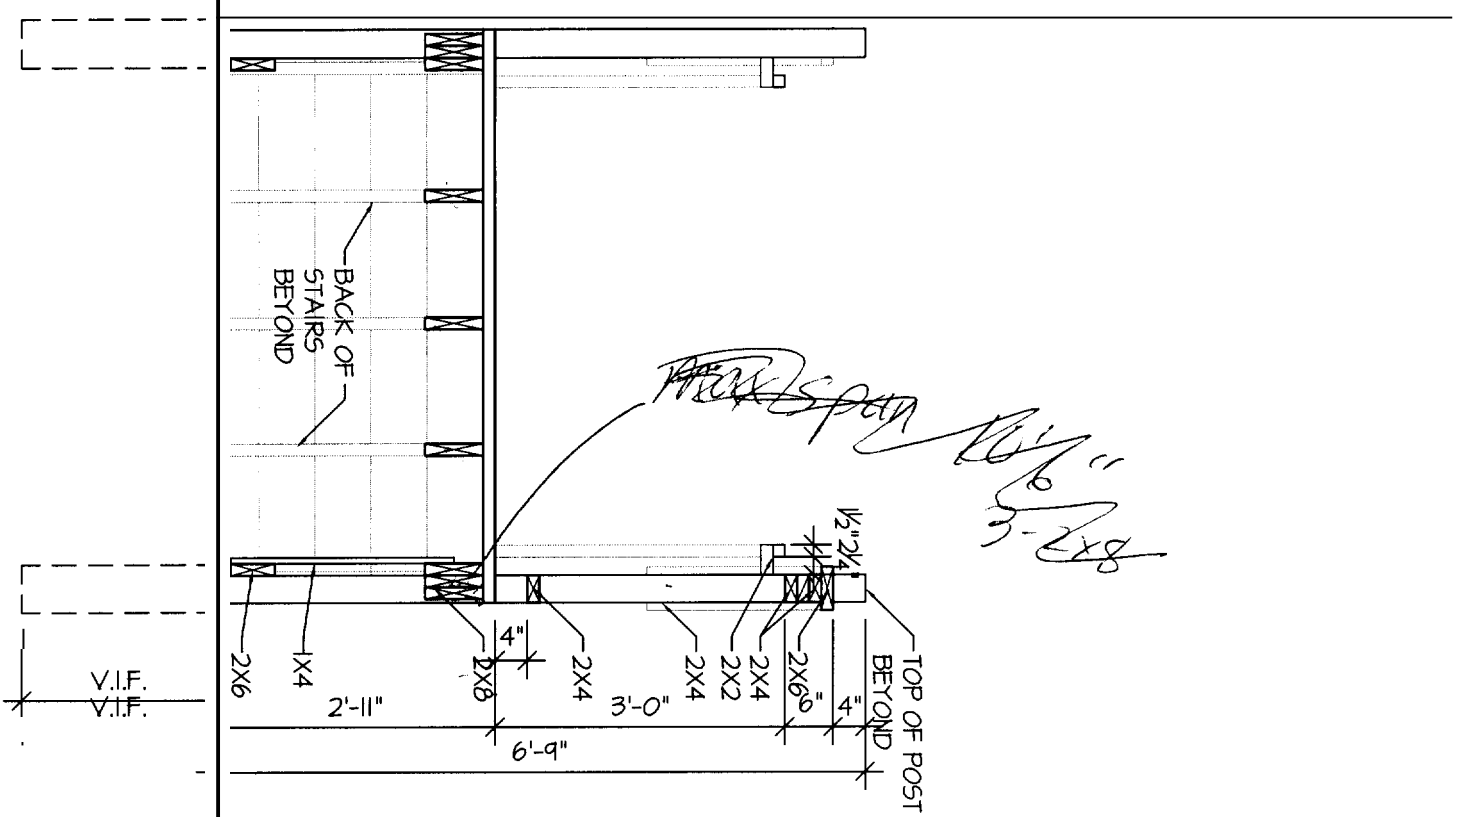

**SECTION 1**

SCALE: 1/2" = 1'-0"

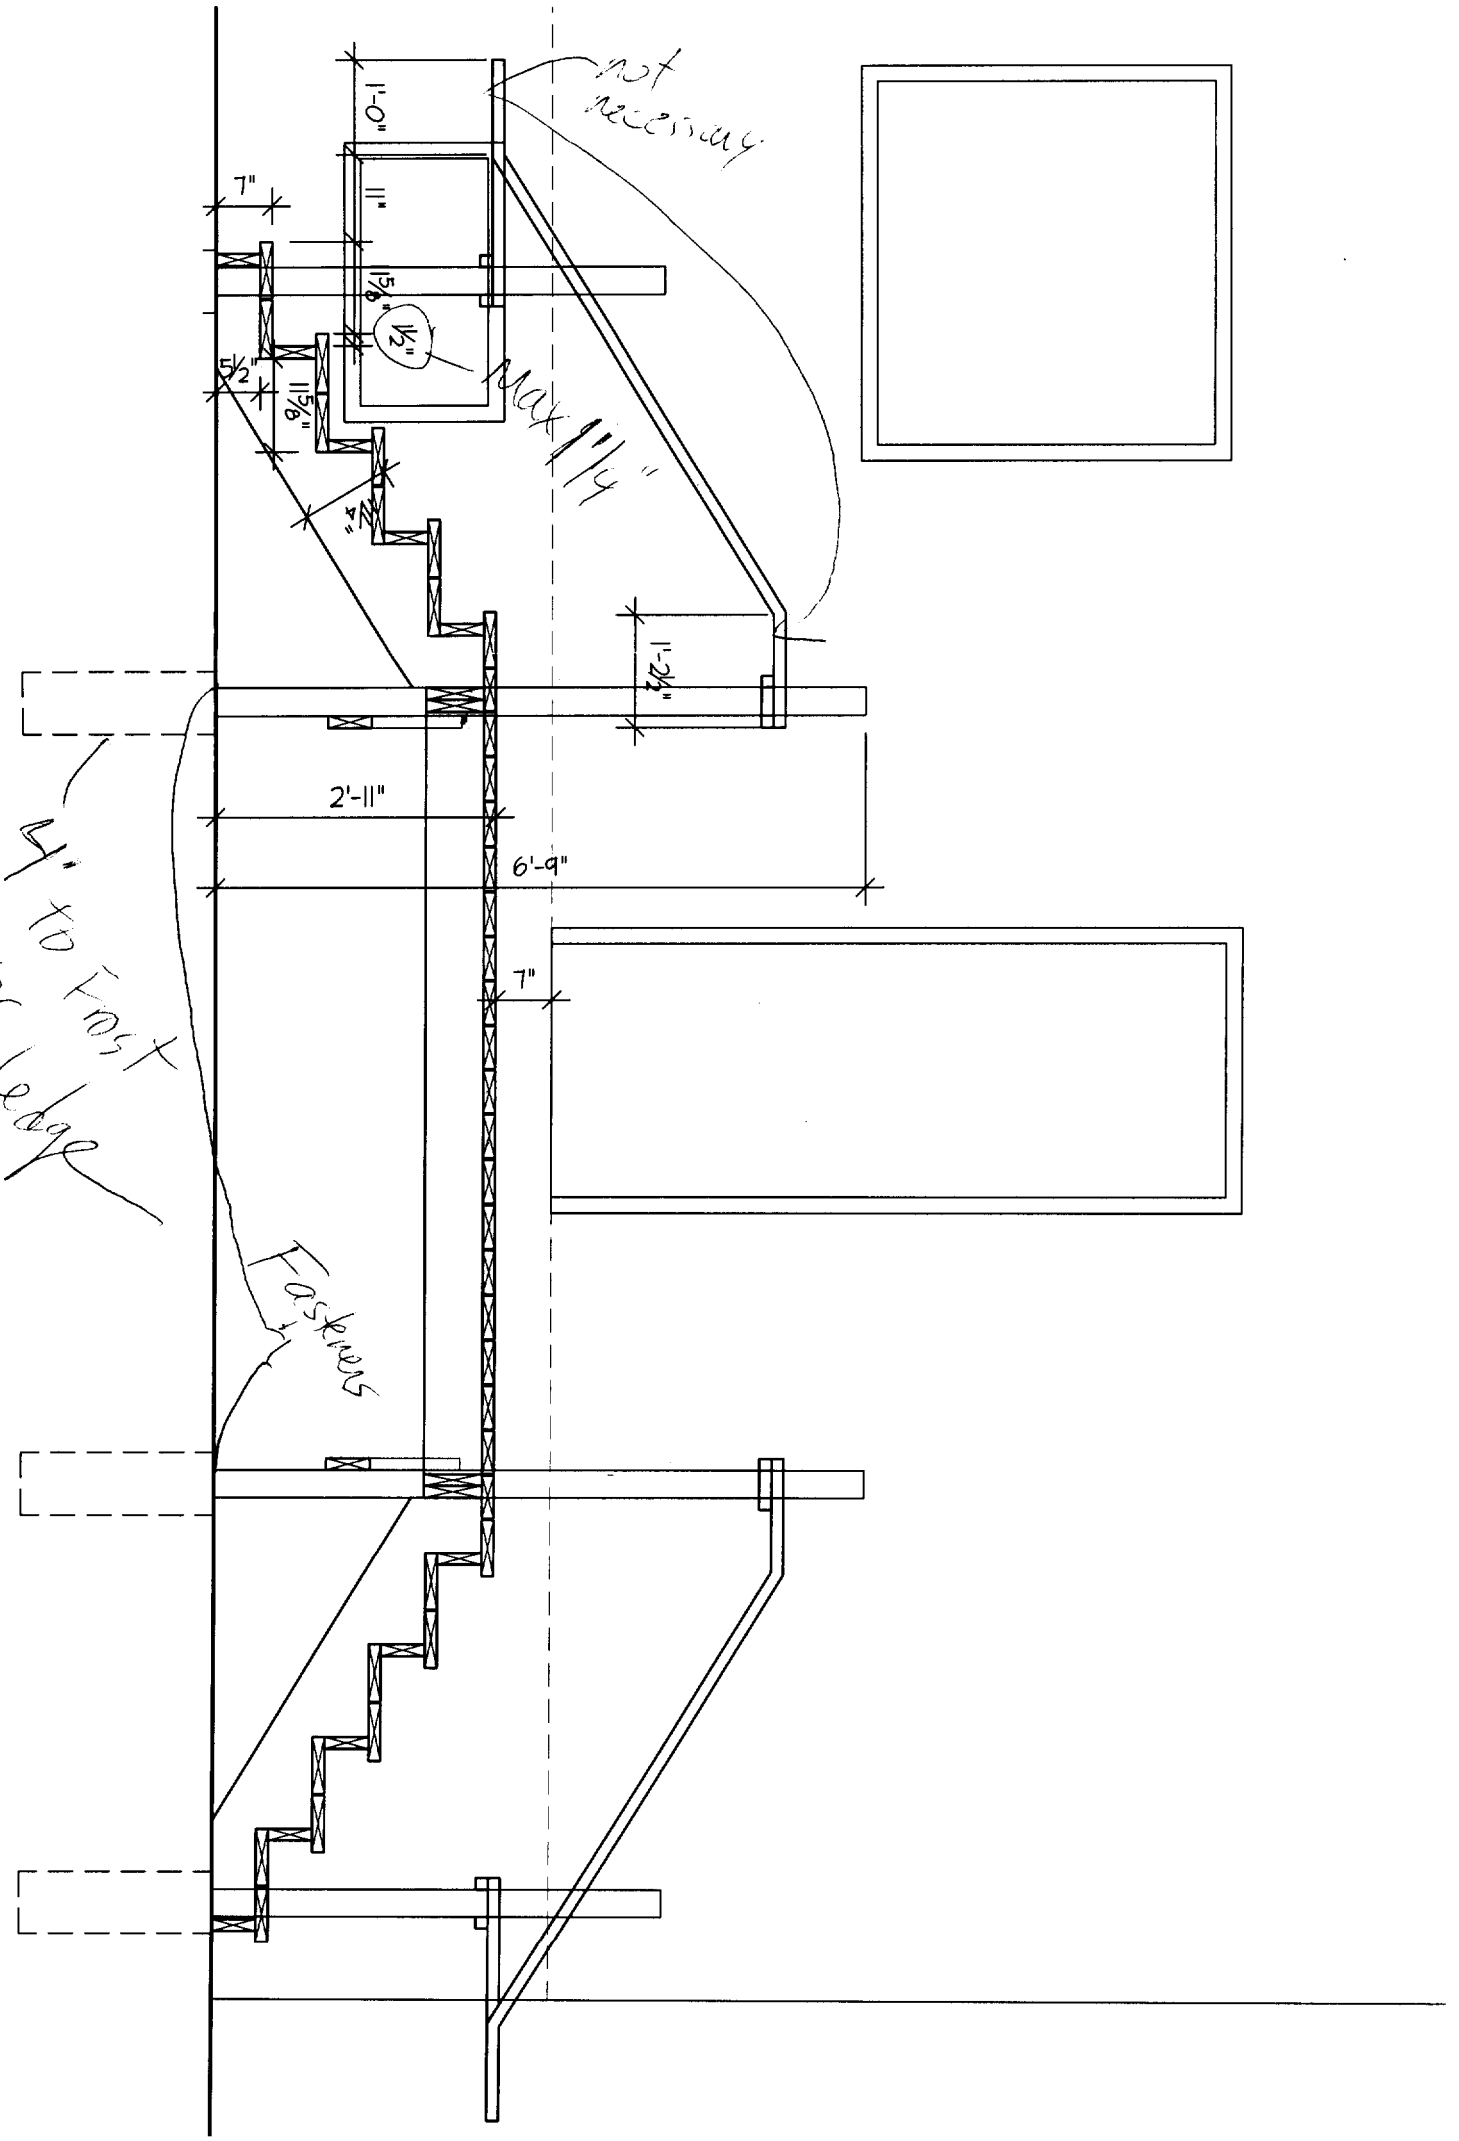

**SECTION 2**

SCALE: 1/2" = 1'-0"