


FIRST FLOOR PLAN
1/4" = 1'-0"

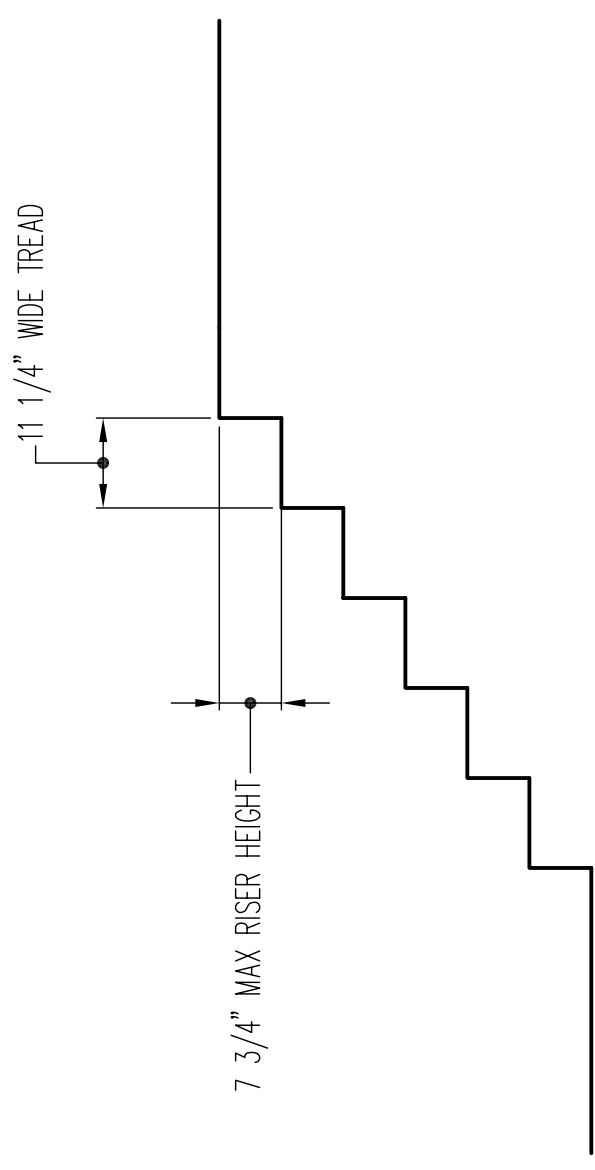

STAIR DETAIL
1/2" = 1'-0"

WINDOW AND DOOR SCHEDULE

NUMBER	QUANTITY	MODEL	UNIT DIMENSION	ROUGH OPENING
1				
2				
3	1	DOOR	36" X 80" *LH	38 1/4" X 82"
5				
6				
7				
8	2	GARAGE DOOR	16'-0"W X 7'-0"H	16'-0"W X 7'-0"H
9				
10				
11				
12				

TITLE		FIRST FLOOR PLAN	
PARCEL I.D.		284 C006001	MAP: 284-C-6-7
CUSTOMER		SEAN & TORI LYNCH TEL. # 207 772-7145	
LOCATION		13 DEVON STREET PORTLAND, MAINE	
DATE		09-24-07	SCALE 1/4" = 1'-0"
M.M.P.		WMP	DATE
REV.		0	09-27-07
BY		888	DATE
SHEET NO.		6 OF 8	REV. 0

