



4/12 and
20/12 PITCH
GAMBREL
TRUSS
ROOF

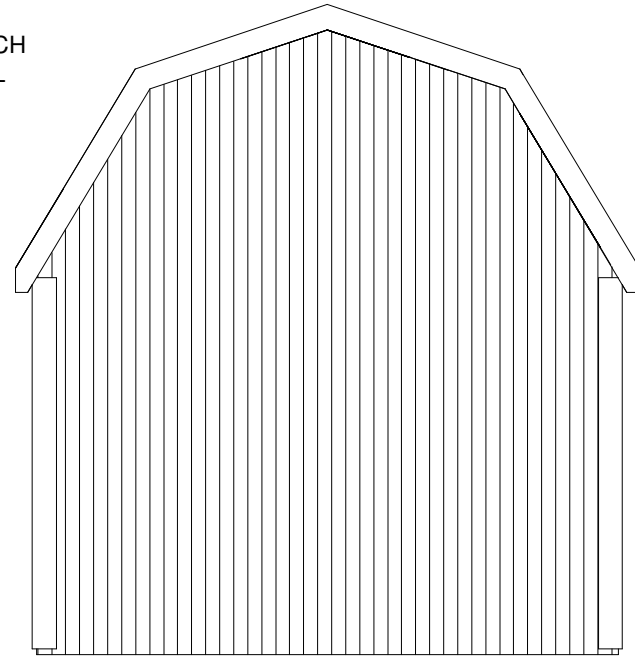


REAR ELEVATION

Ridge Vent or Ridge Caps

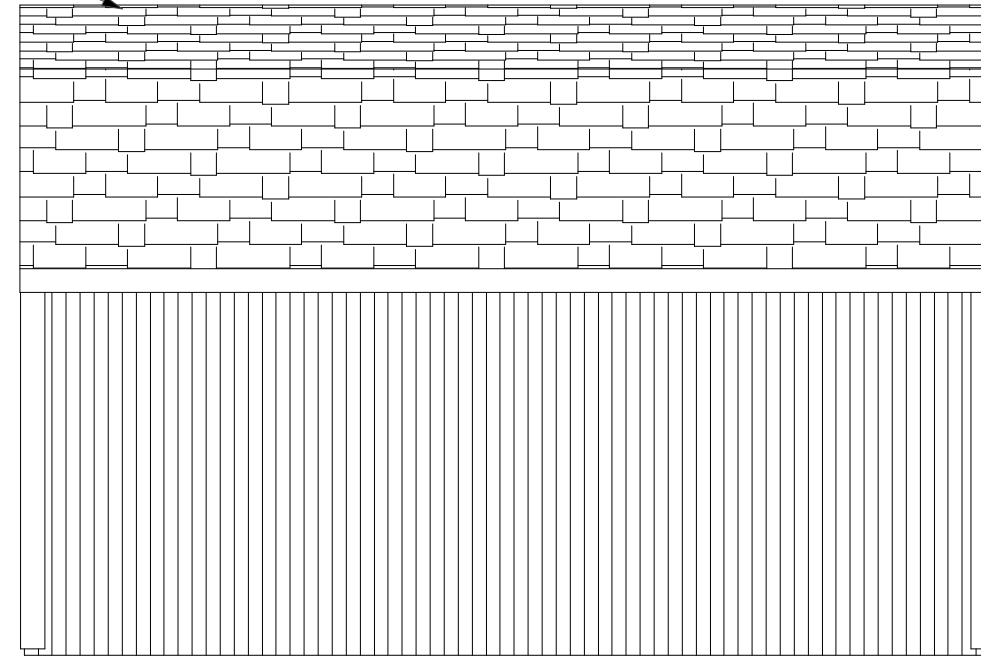


LEFT ELEVATION

30 Year
Architectural
Asphalt Shingles

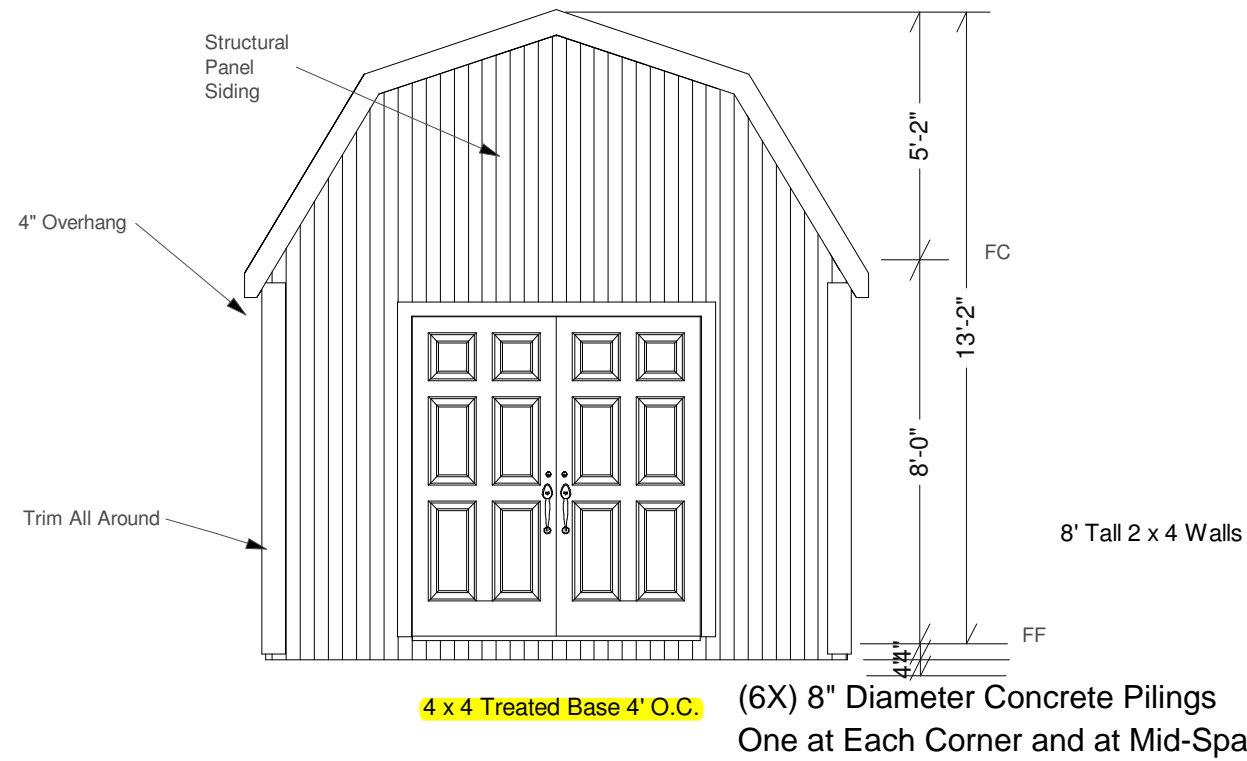


FRONT ELEVATION

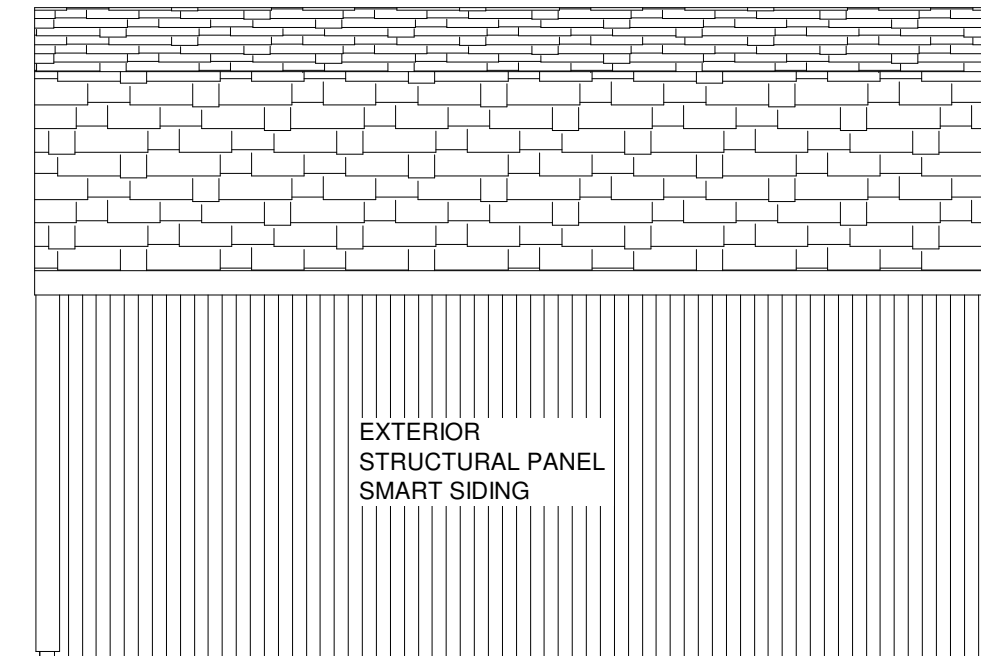

RIGHT ELEVATION

SCALE
1/4"=1'

@COPYRIGHT SDSCAD Specialized Design Systems

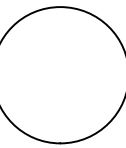

CLIENT	
DATE	
DRAWN BY	
CHECKED BY	
DATE	
REVISIONS	

JOB NO.	
SHEET NO.	2
OF	6