



PRELIMINARY DRAWING NOT FOR CONSTRUCTION

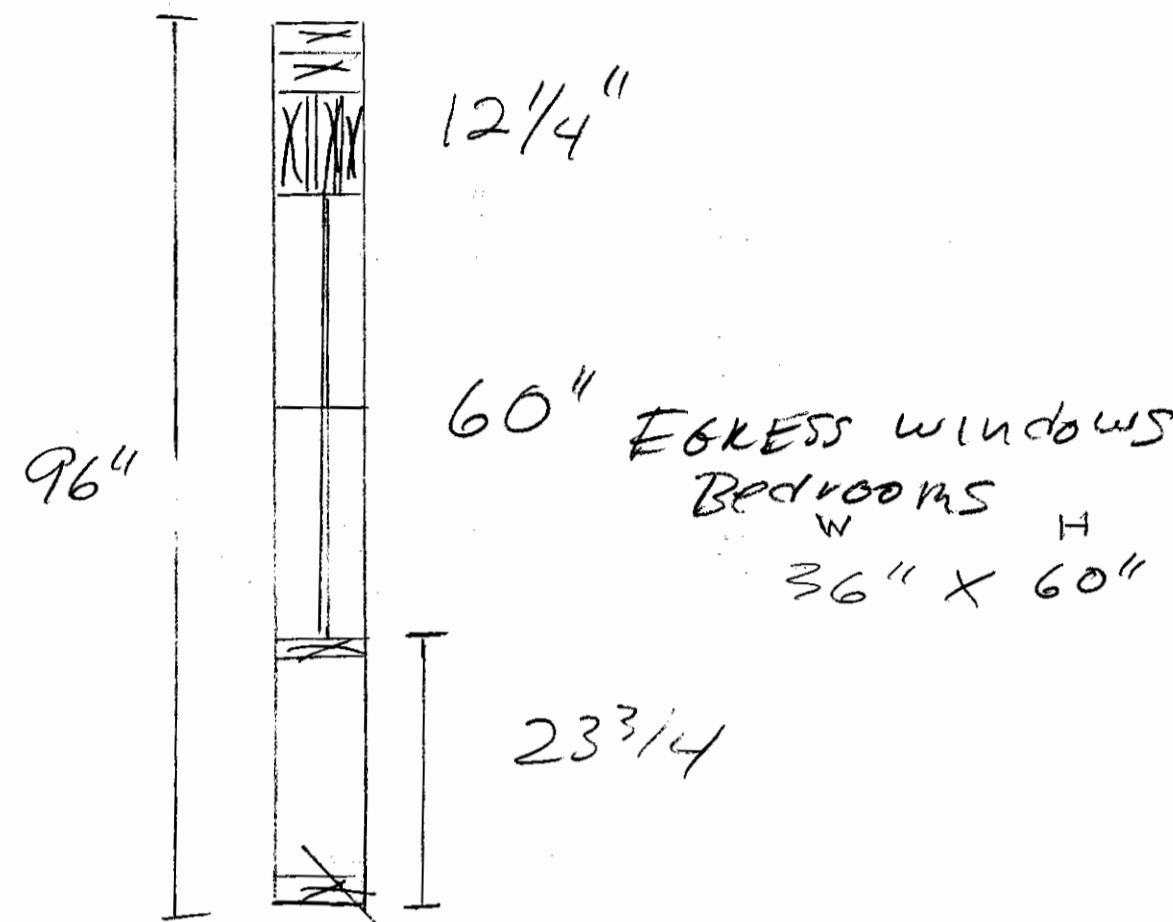

WINDOW SCHEDULE				
NUMBER	QTY	FLOOR	DESCRIPTION	CODE
W01	2	1	AWNING	AW48"X24"
W02	1	2	DOUBLE HUNG	DH30"X36"
W03	2	2	DOUBLE HUNG	DH36"X36"
W04	5	2	DOUBLE HUNG	DH36"X60"

DOOR SCHEDULE									
NUMBER	LABEL	QTY	FLOOR	SIZE	WIDTH	HEIGHT	R/O	DESCRIPTION	
D01	10070	1	1	10070 L	120 "	84 "		122"X87"	GARAGE GARAGE DOOR CHD12
D02	2668	2	2	2668 R IN	30 "	80 "		32"X82 1/2"	HINGED-DEFAULT
D03	2868	3	2	2868 L IN	32 "	80 "		34"X82 1/2"	HINGED-DEFAULT
D04	3068	1	1	3068 L EX	36 "	80 "		38"X83"	EXT. HINGED DOOR P09
D05	3068	2	1	3068 L IN	36 "	80 "		38"X82 1/2"	HINGED-DEFAULT
D06	3068	1	1	3068 R EX	36 "	80 "		38"X83"	EXT. HINGED DOOR E06 - COLOR - WHITE
D08	4068	2	2	4068 IN	48 "	80 "		50"X82 1/2"	DOUBLE HINGED-DEFAULT
D09	6068	1	2	6068 EX	72 "	80 "		74"X83"	EXT. DOUBLE HINGED-GLASS

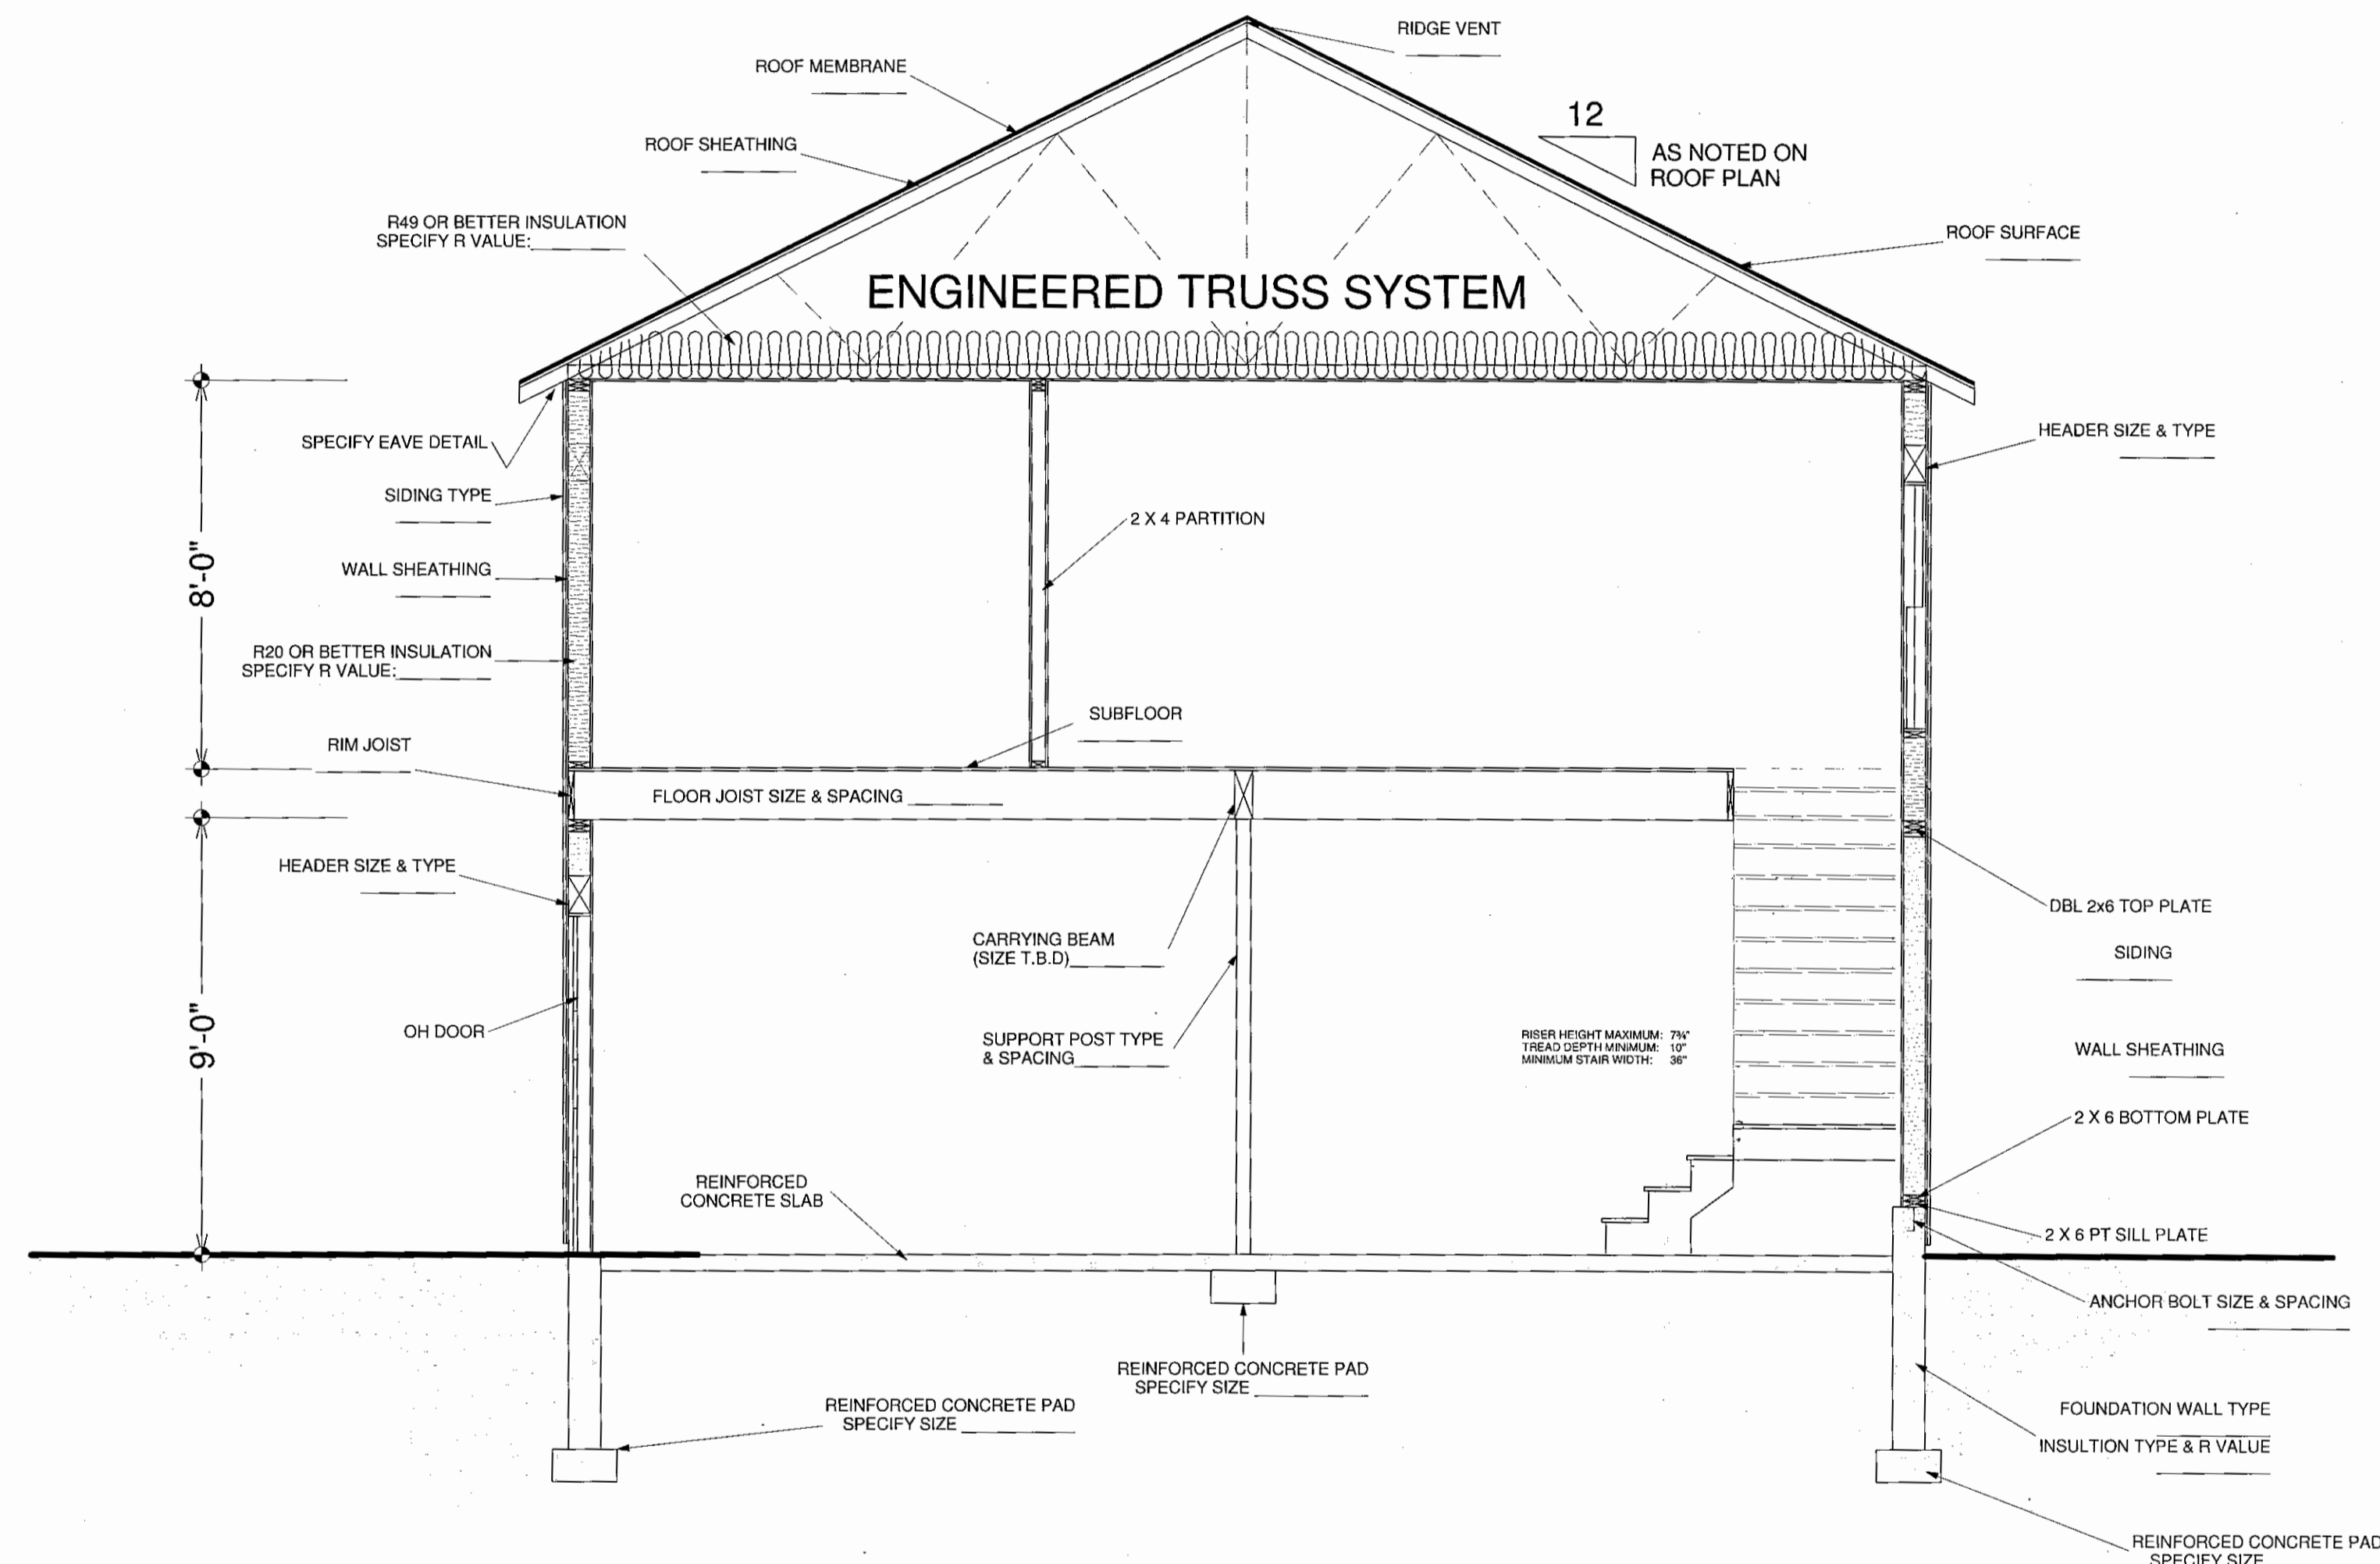

TYPICAL - NOT TO SCALE
 HOMEOWNER/CONTRACTOR TO SPECIFY VALUES FOR EACH OF THE CALLOUTS. SOME CALLOUTS MAY NOT BE APPLICABLE
 HAMMOND LUMBER COMPANY HAS SUPPLIED THIS DRAWING FOR ILLUSTRATIVE AND INFORMATIONAL PURPOSES ONLY. HOMEOWNER/CONTRACTOR IS RESPONSIBLE FOR ENSURING THAT THE MATERIALS CHOSEN WILL COMPLY WITH LOCAL BUILDING CODES AND/OR STANDARD BUILDING PRACTICES. HAMMOND LUMBER COMPANY SUGGESTS THAT ITS CUSTOMERS SEEK THE ASSISTANCE OF A REGISTERED ENGINEER OR ARCHITECT IF FURTHER INFORMATION IS NEEDED. THIS DRAWING IS NOT SUPPLIED TO BE USED AS A BASIS OF CONSTRUCTION AND HAMMOND LUMBER COMPANY DISCLAIMS ANY RESPONSIBILITY IF THEY ARE SO USED.

- NOTES:
- EXISTING DIMENSIONS ARE APPROXIMATE. PLEASE VERIFY IN FIELD.
 - EXISTING STRUCTURE IS SHOWN FOR REPRESENTATION PURPOSES ONLY AND IS NOT MEANT TO BE USED AS AN AS-BUILT DRAWING. ANY VARIATIONS SHOULD BE CONSIDERED INVALID.
 - GRADE MAY VARY FROM ACTUAL SITE CONDITIONS

DISCLAIMER
 THIS DRAWING IS A PRELIMINARY DRAWING AND IS NOT TO BE USED FOR CONSTRUCTION. IT IS THE RESPONSIBILITY OF THE CUSTOMER TO VERIFY ALL INFORMATION AND TO OBTAIN NECESSARY PERMITS. HAMMOND LUMBER COMPANY DISCLAIMS ANY LIABILITY FOR ANY ERRORS OR OMISSIONS.


HOME PLANNING CENTER
 Drafting & Estimating
Hammond Lumber Company

DRAWING NUMBER	GL15015
BRANCH/DATE	POR 4/24/2015
PROJECT	POR
SCALE	1/4" = 1'
PAGE	3 of 3

REVISIONS	PREPARED BY	DATE	REASON
1	BEP	04/24/15	
2	MTK		

28' x 40' ADDITION

FRANK PIEROBELLO
 PORTLAND, ME

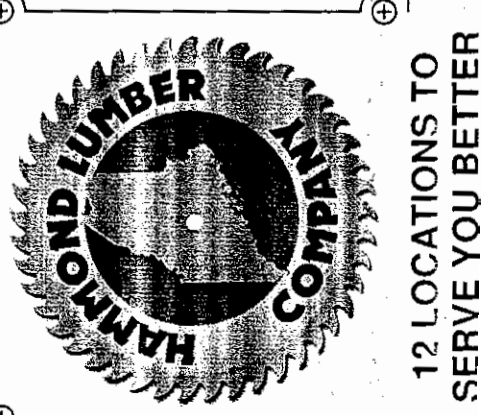

12 LOCATIONS TO SERVE YOU BETTER