



- FLOOR PLAN**
- ADDITION FLOOR SAME LEVEL AS EXISTING.
 - INSTALL SMOKE DETECTORS AS REQ'D.
 - BUILDER TO MOVE EXISTING DYMER VENTS, SILCOCKS, ETC. ON EXISTING REAR WALL.

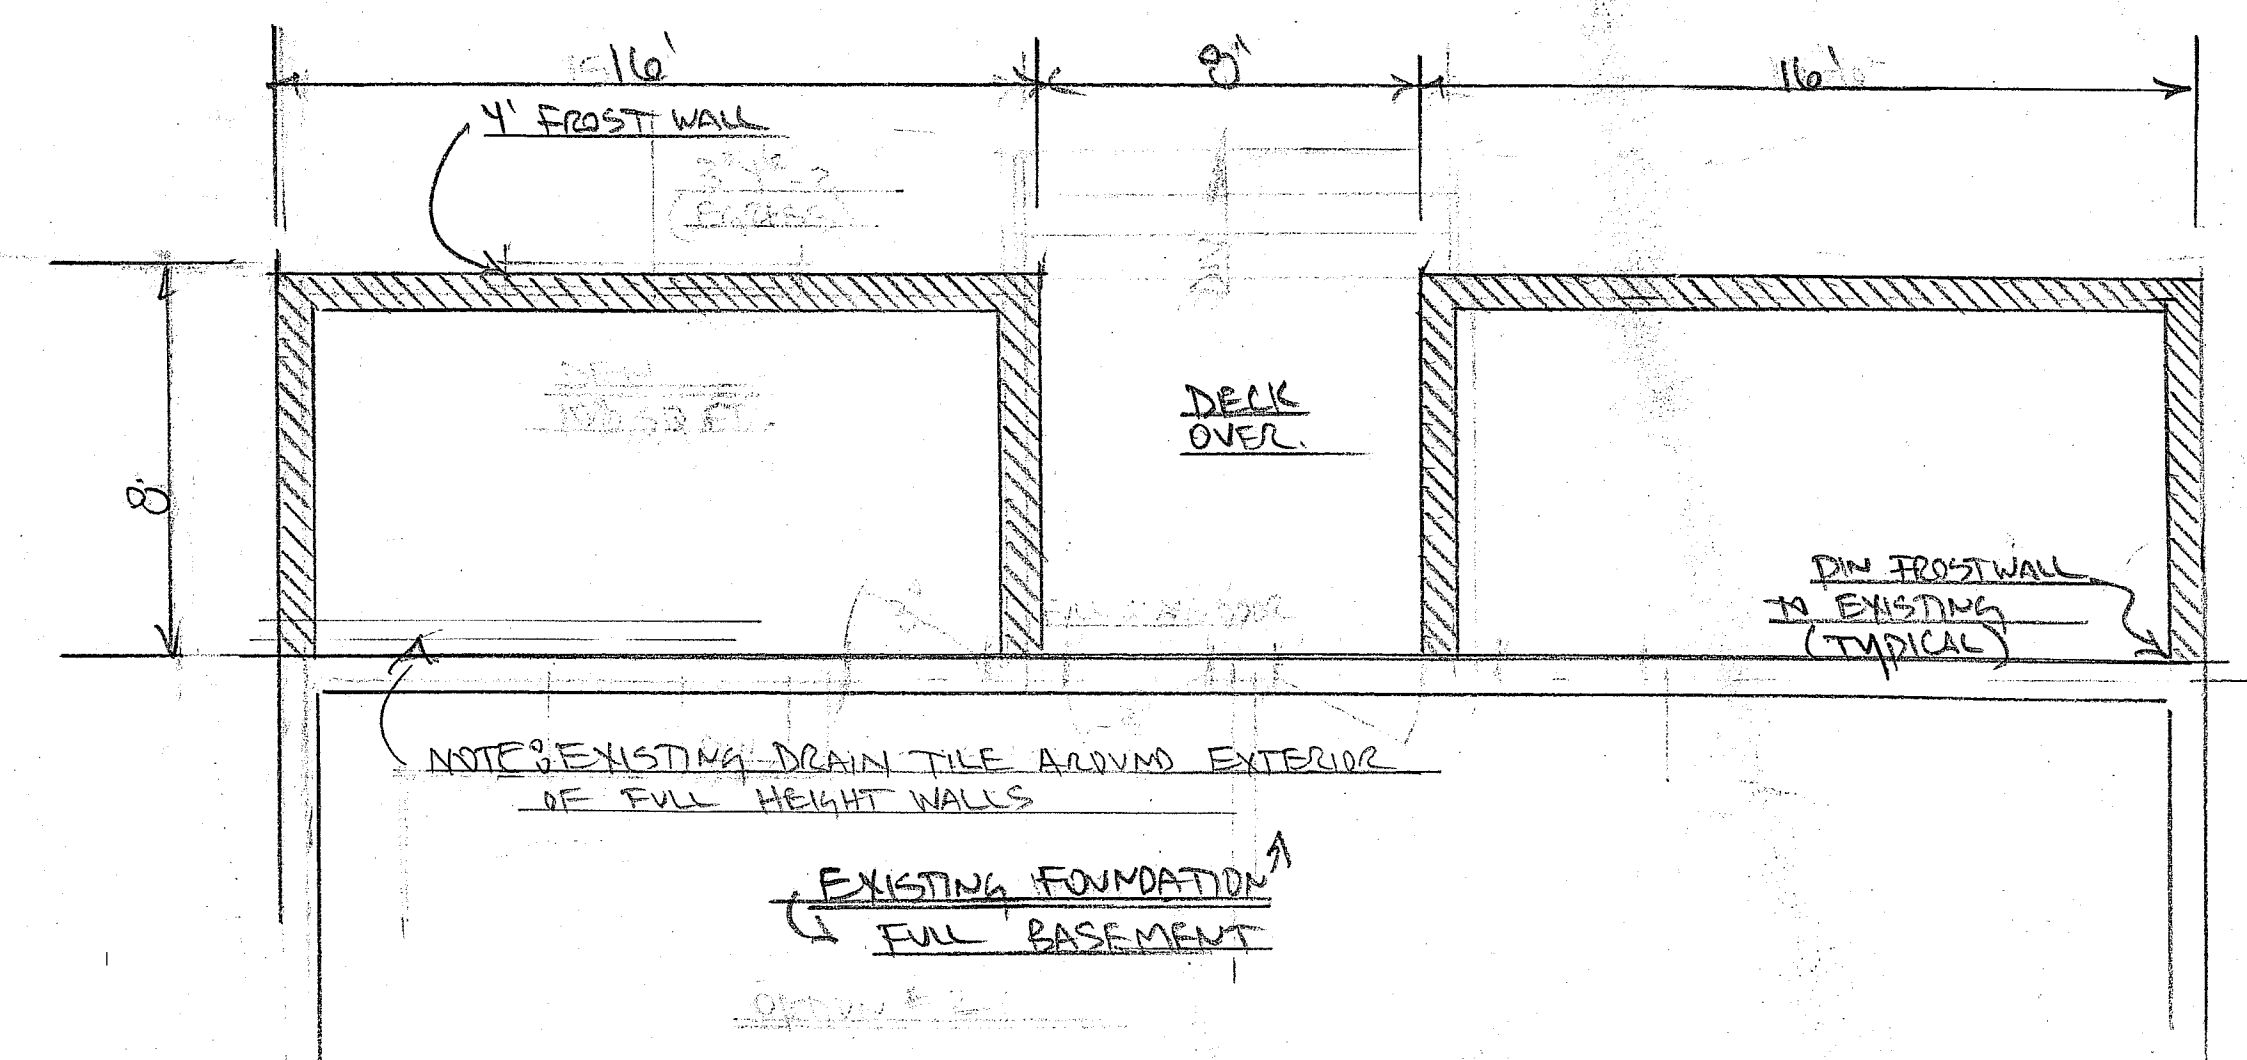

- FOUNDATION PLAN**
- NEW WALLS - SHADED.
 - 4' FROST WALLS - 8' RE-INFORCED ON 8'x16" CONTINUOUS FOOTINGS.

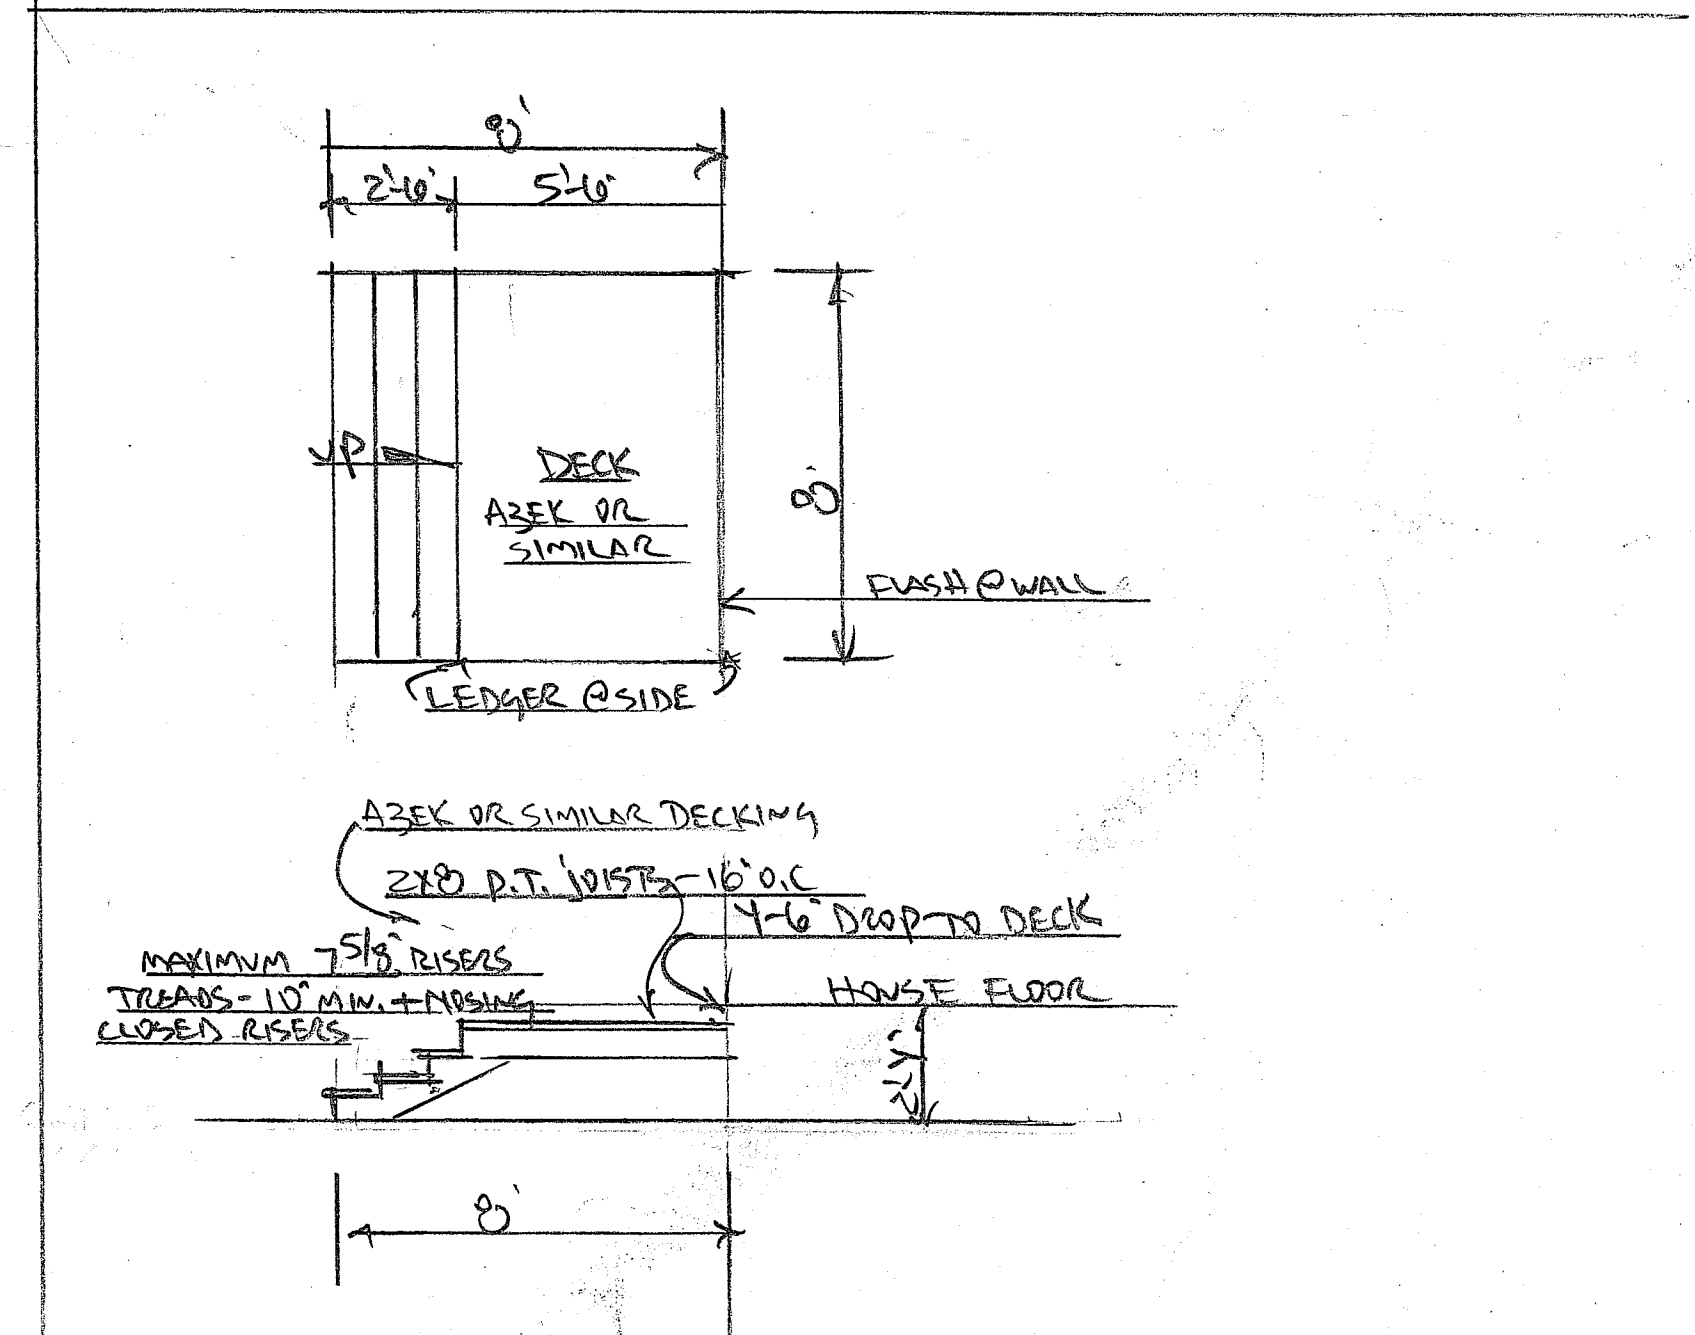

- SIMPLE DECK PLAN**
- CONFIRM TOTAL RISE - GRADE TO TOP OF DECK. 4 RISERS SHOWN - POSSIBLY ONLY 3 NEEDED - MAXIMUM RISE = 7 3/8".
 - BUILDER MAY RUN P.T. JOISTS EITHER DIRECTION.

PORTLAND PERMIT # 2016-02272
 REVIEWER - GREG GILBERT (GGILBERT@PORTLAND.ME.GOV)

PLAN FOR ADDITION - 42-44 MAGGIE LANE
 6/22/16 - SCALE 1/4"=1' - D.B.W. Stanley
 10/25/16

DOTEN CONSTRUCTION - 175 S. FREEDPT RD. FREEPORT
 865-4412