


Date: 04/09/14
 Scale: As Noted
 By: JSN

Revisions

Enlarged Pier
 Plan
S1.2

Project No: 131015

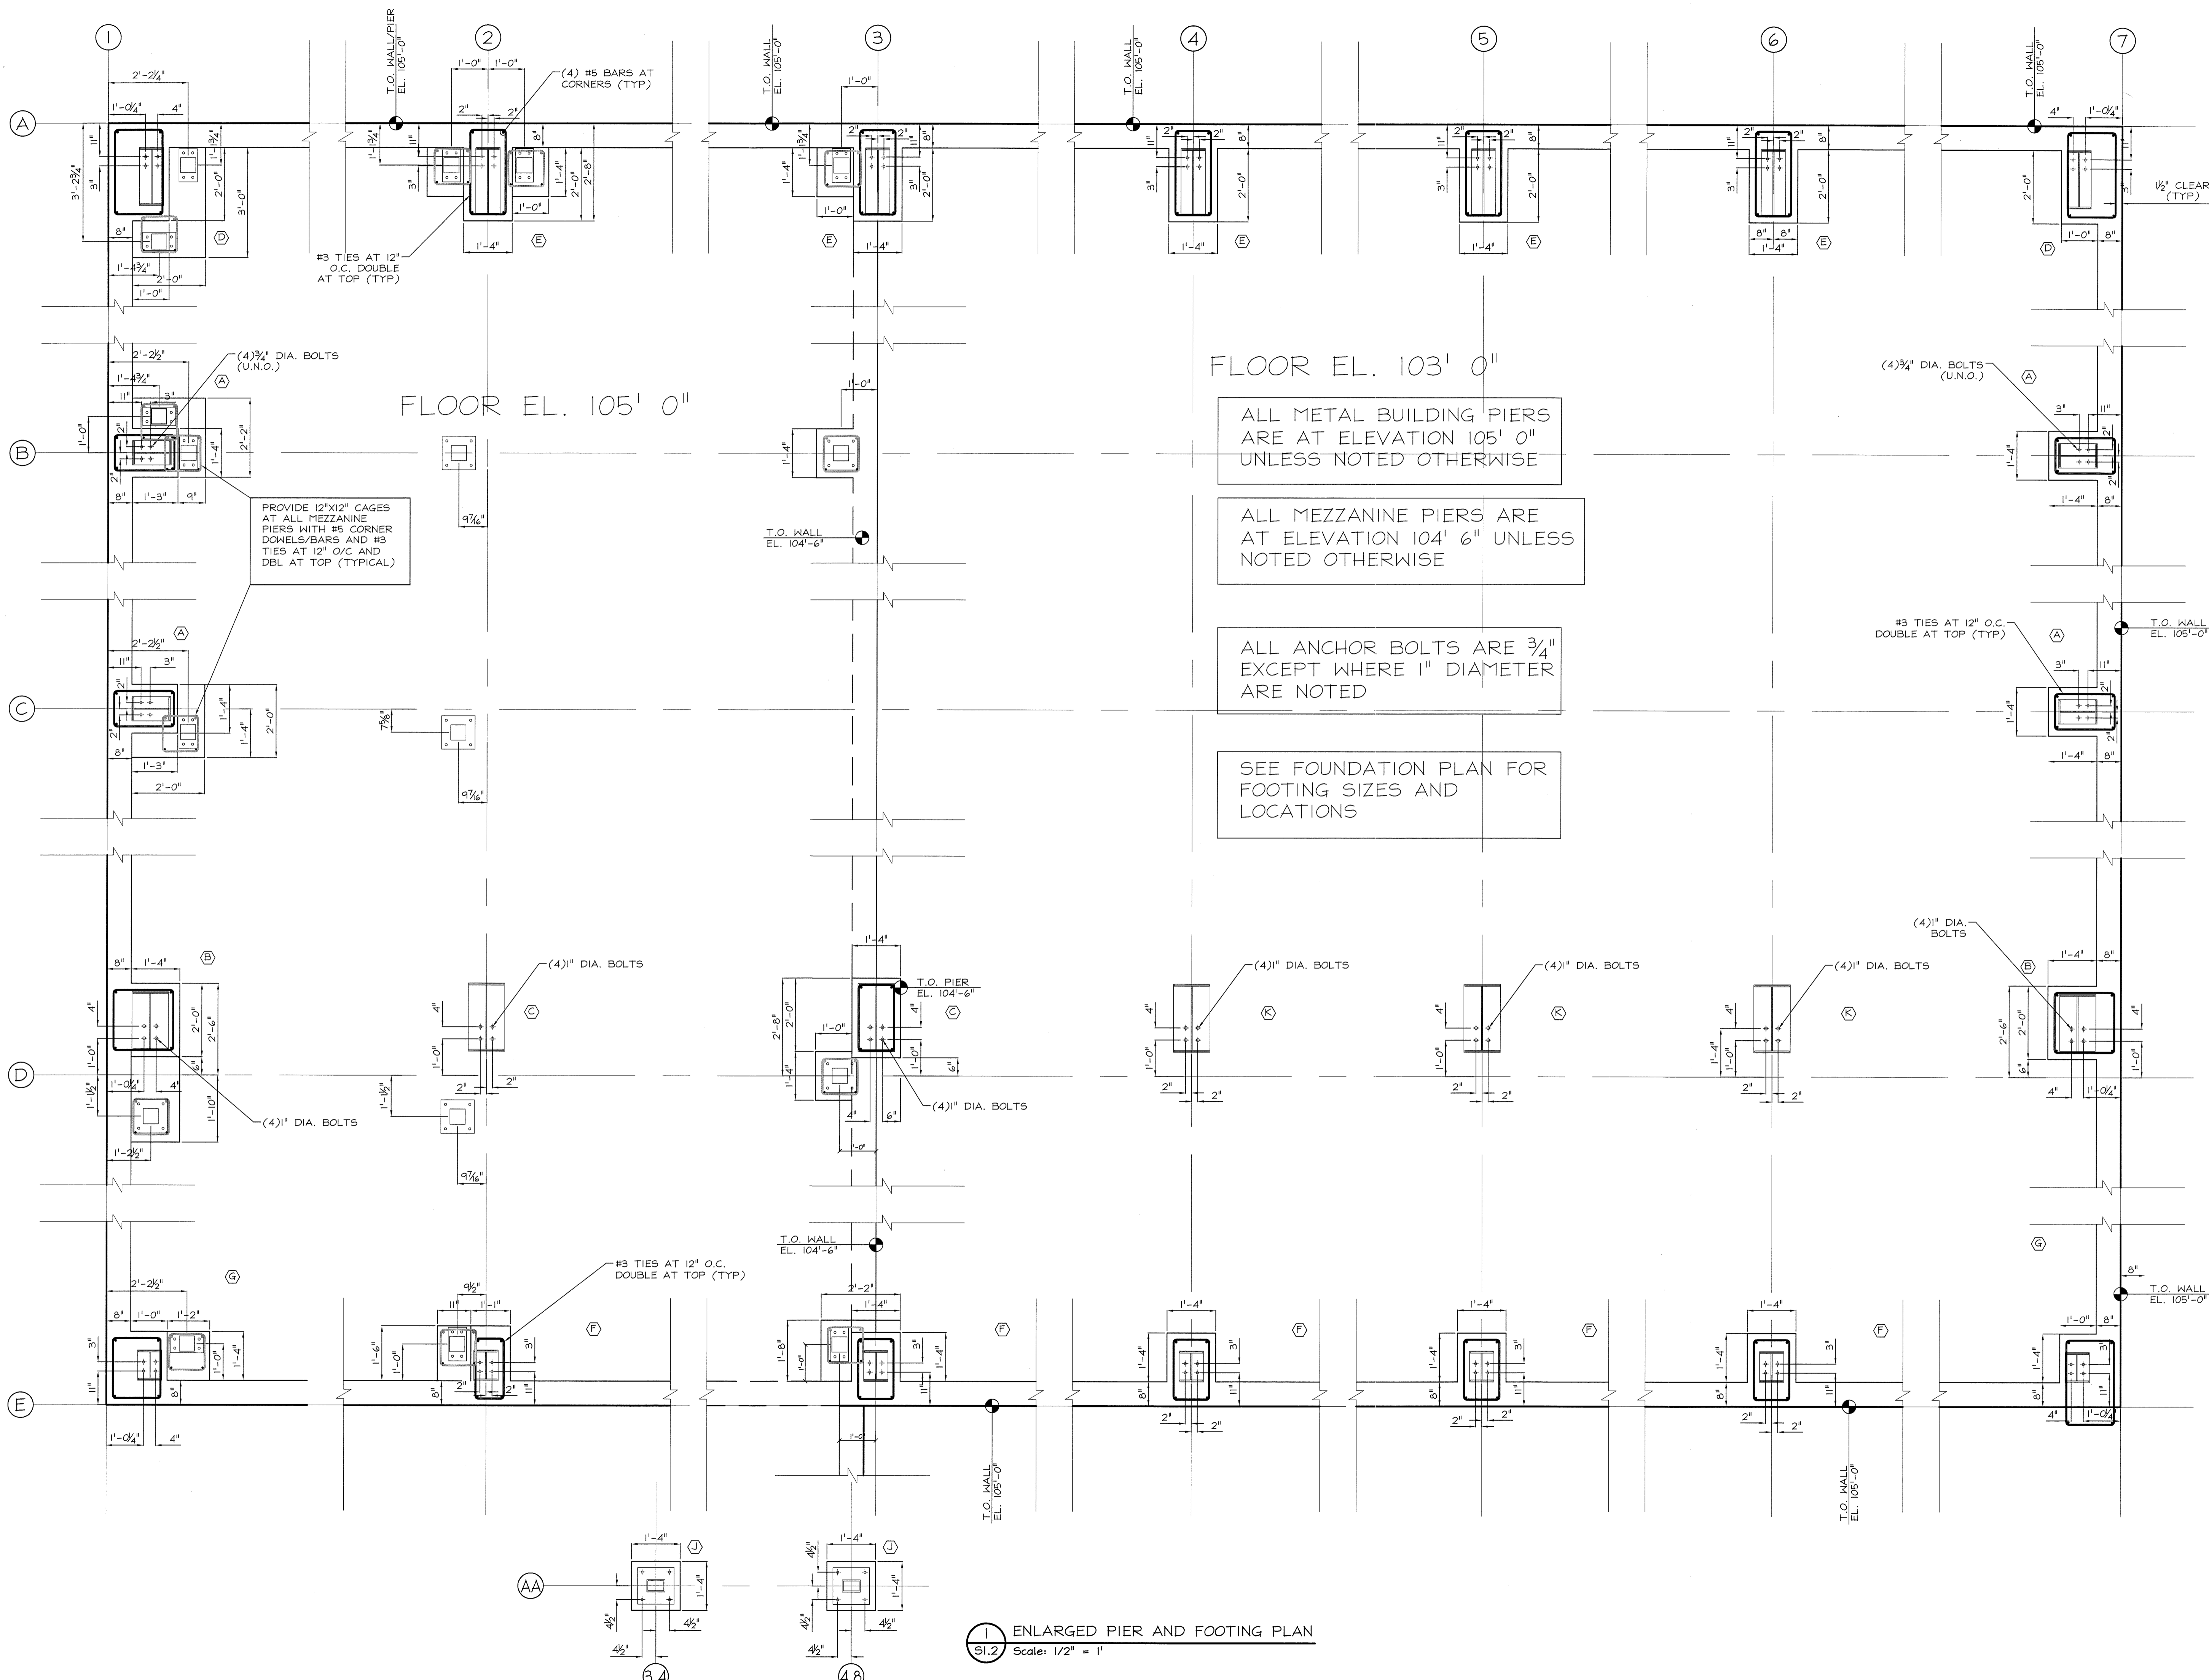

FLOOR EL. 103' 0"

ALL METAL BUILDING PIERS
 ARE AT ELEVATION 105' 0"
 UNLESS NOTED OTHERWISE

ALL MEZZANINE PIERS ARE
 AT ELEVATION 104' 6" UNLESS
 NOTED OTHERWISE

ALL ANCHOR BOLTS ARE 3/4"
 EXCEPT WHERE 1" DIAMETER
 ARE NOTED

SEE FOUNDATION PLAN FOR
 FOOTING SIZES AND
 LOCATIONS

1 ENLARGED PIER AND FOOTING PLAN
 S1.2 Scale: 1/2" = 1'