




4 AUDIO FITTING CABINERY
A.3 SCALE: 1/2" = 1'-0"

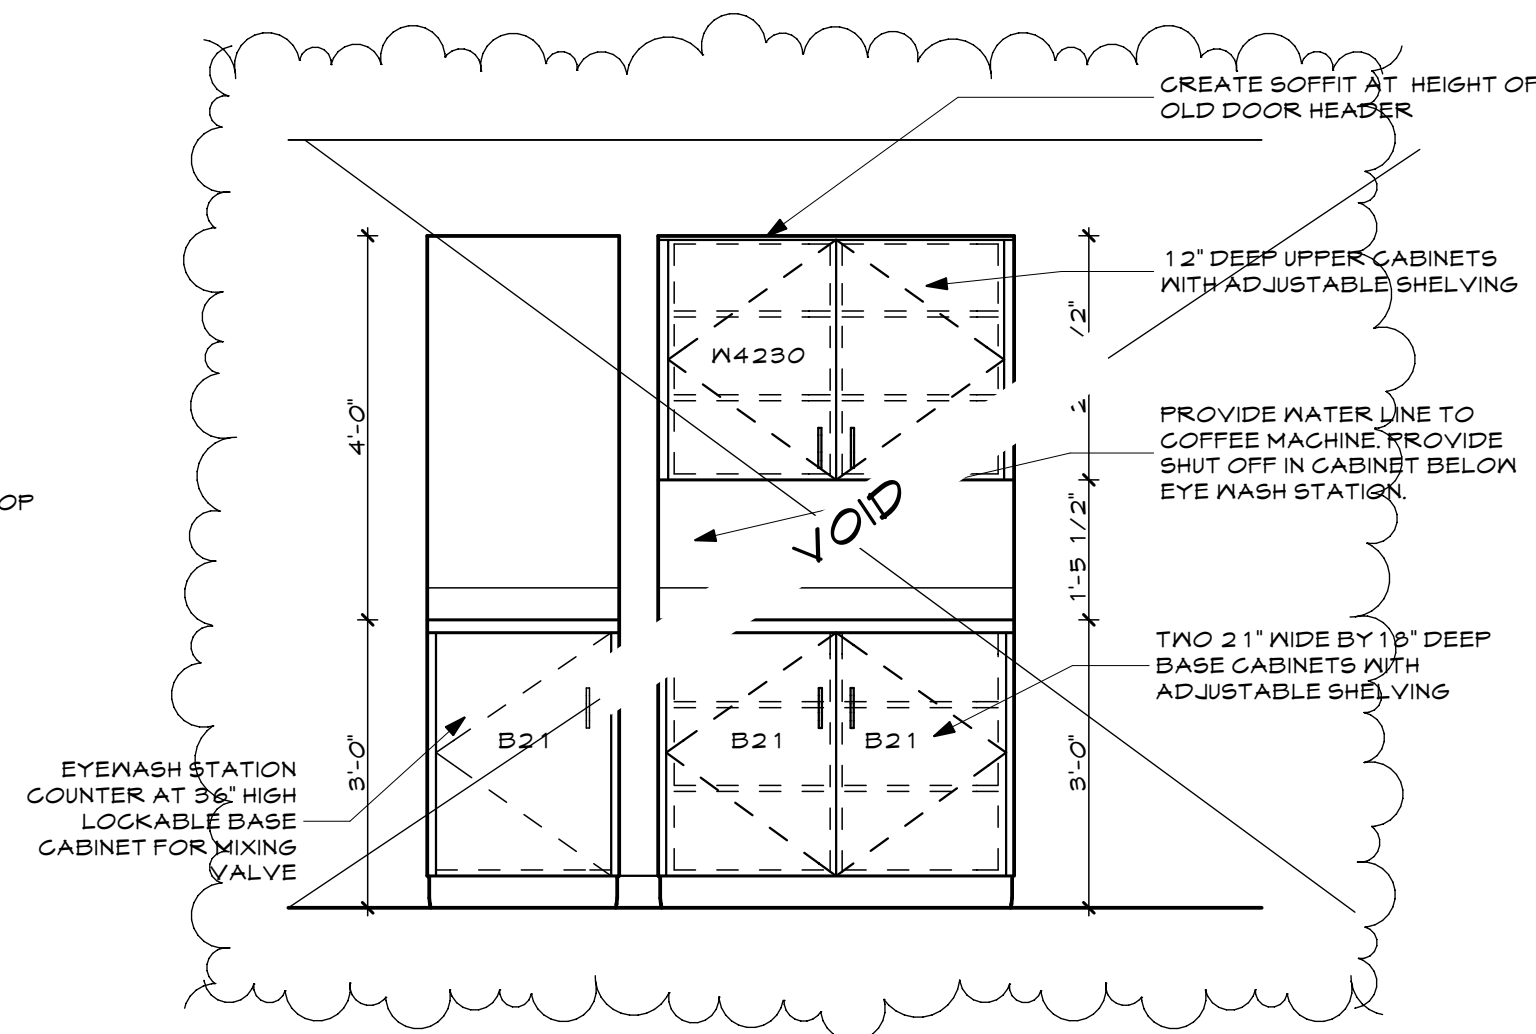


3 EYEWASH & COFFEE STATION CABINERY
A.3 SCALE: 1/2" = 1'-0"

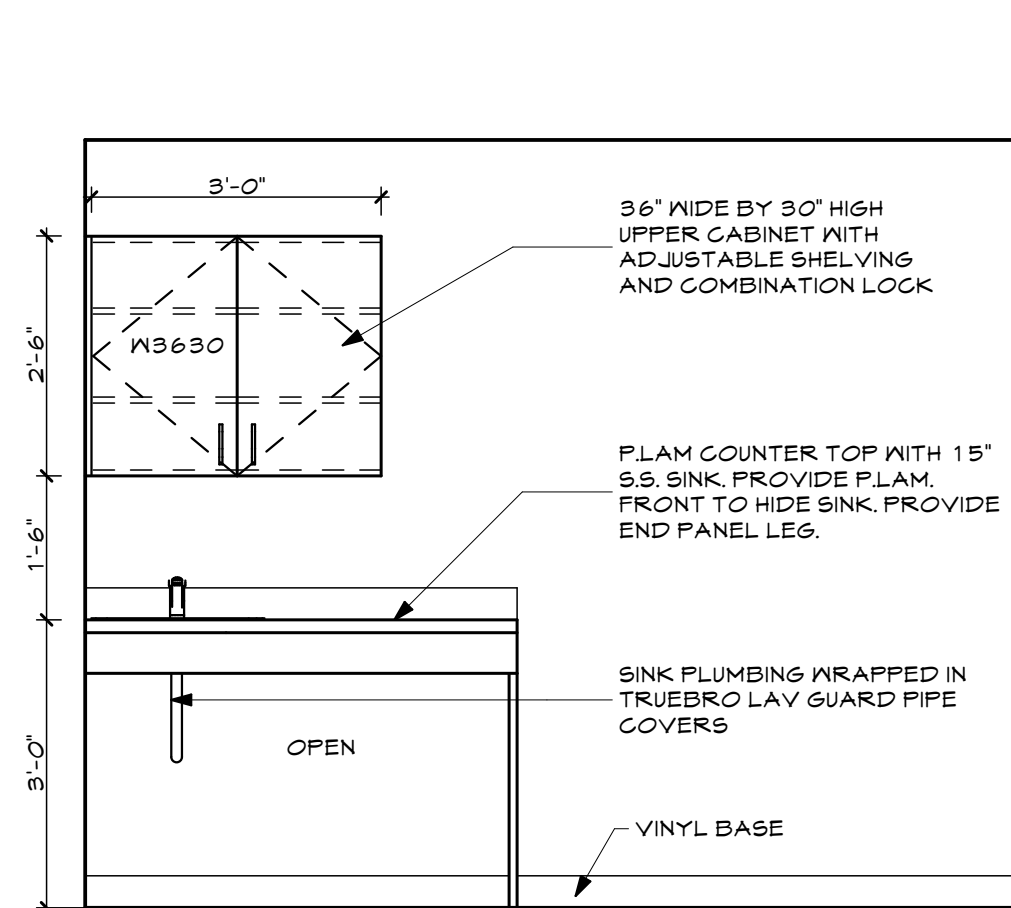


2 EXAM ROOM CABINERY
A.3 SCALE: 1/2" = 1'-0"

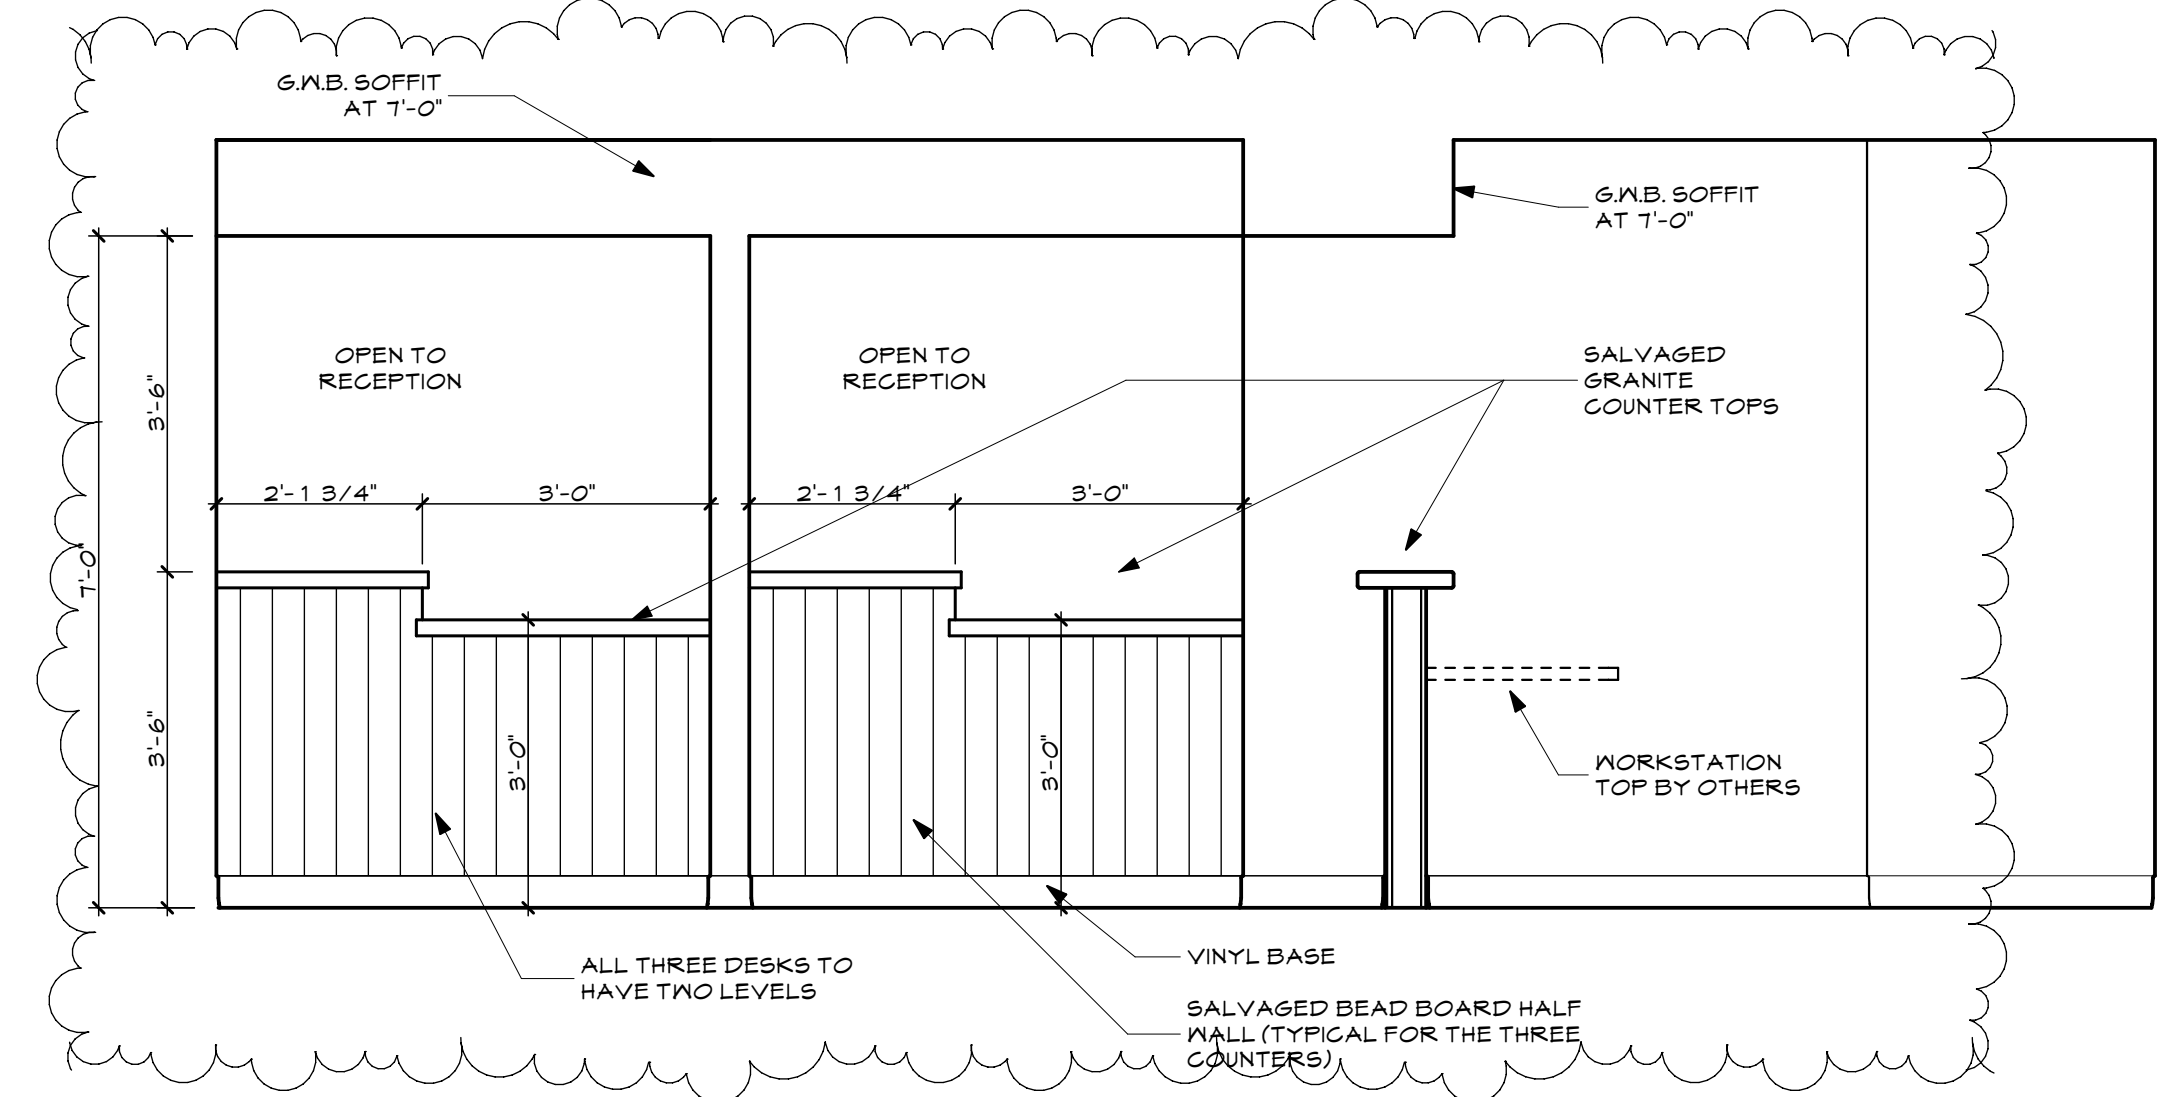

1 RECEPTION COUNTER ELEVATION
A.3 SCALE: 1/2" = 1'-0"

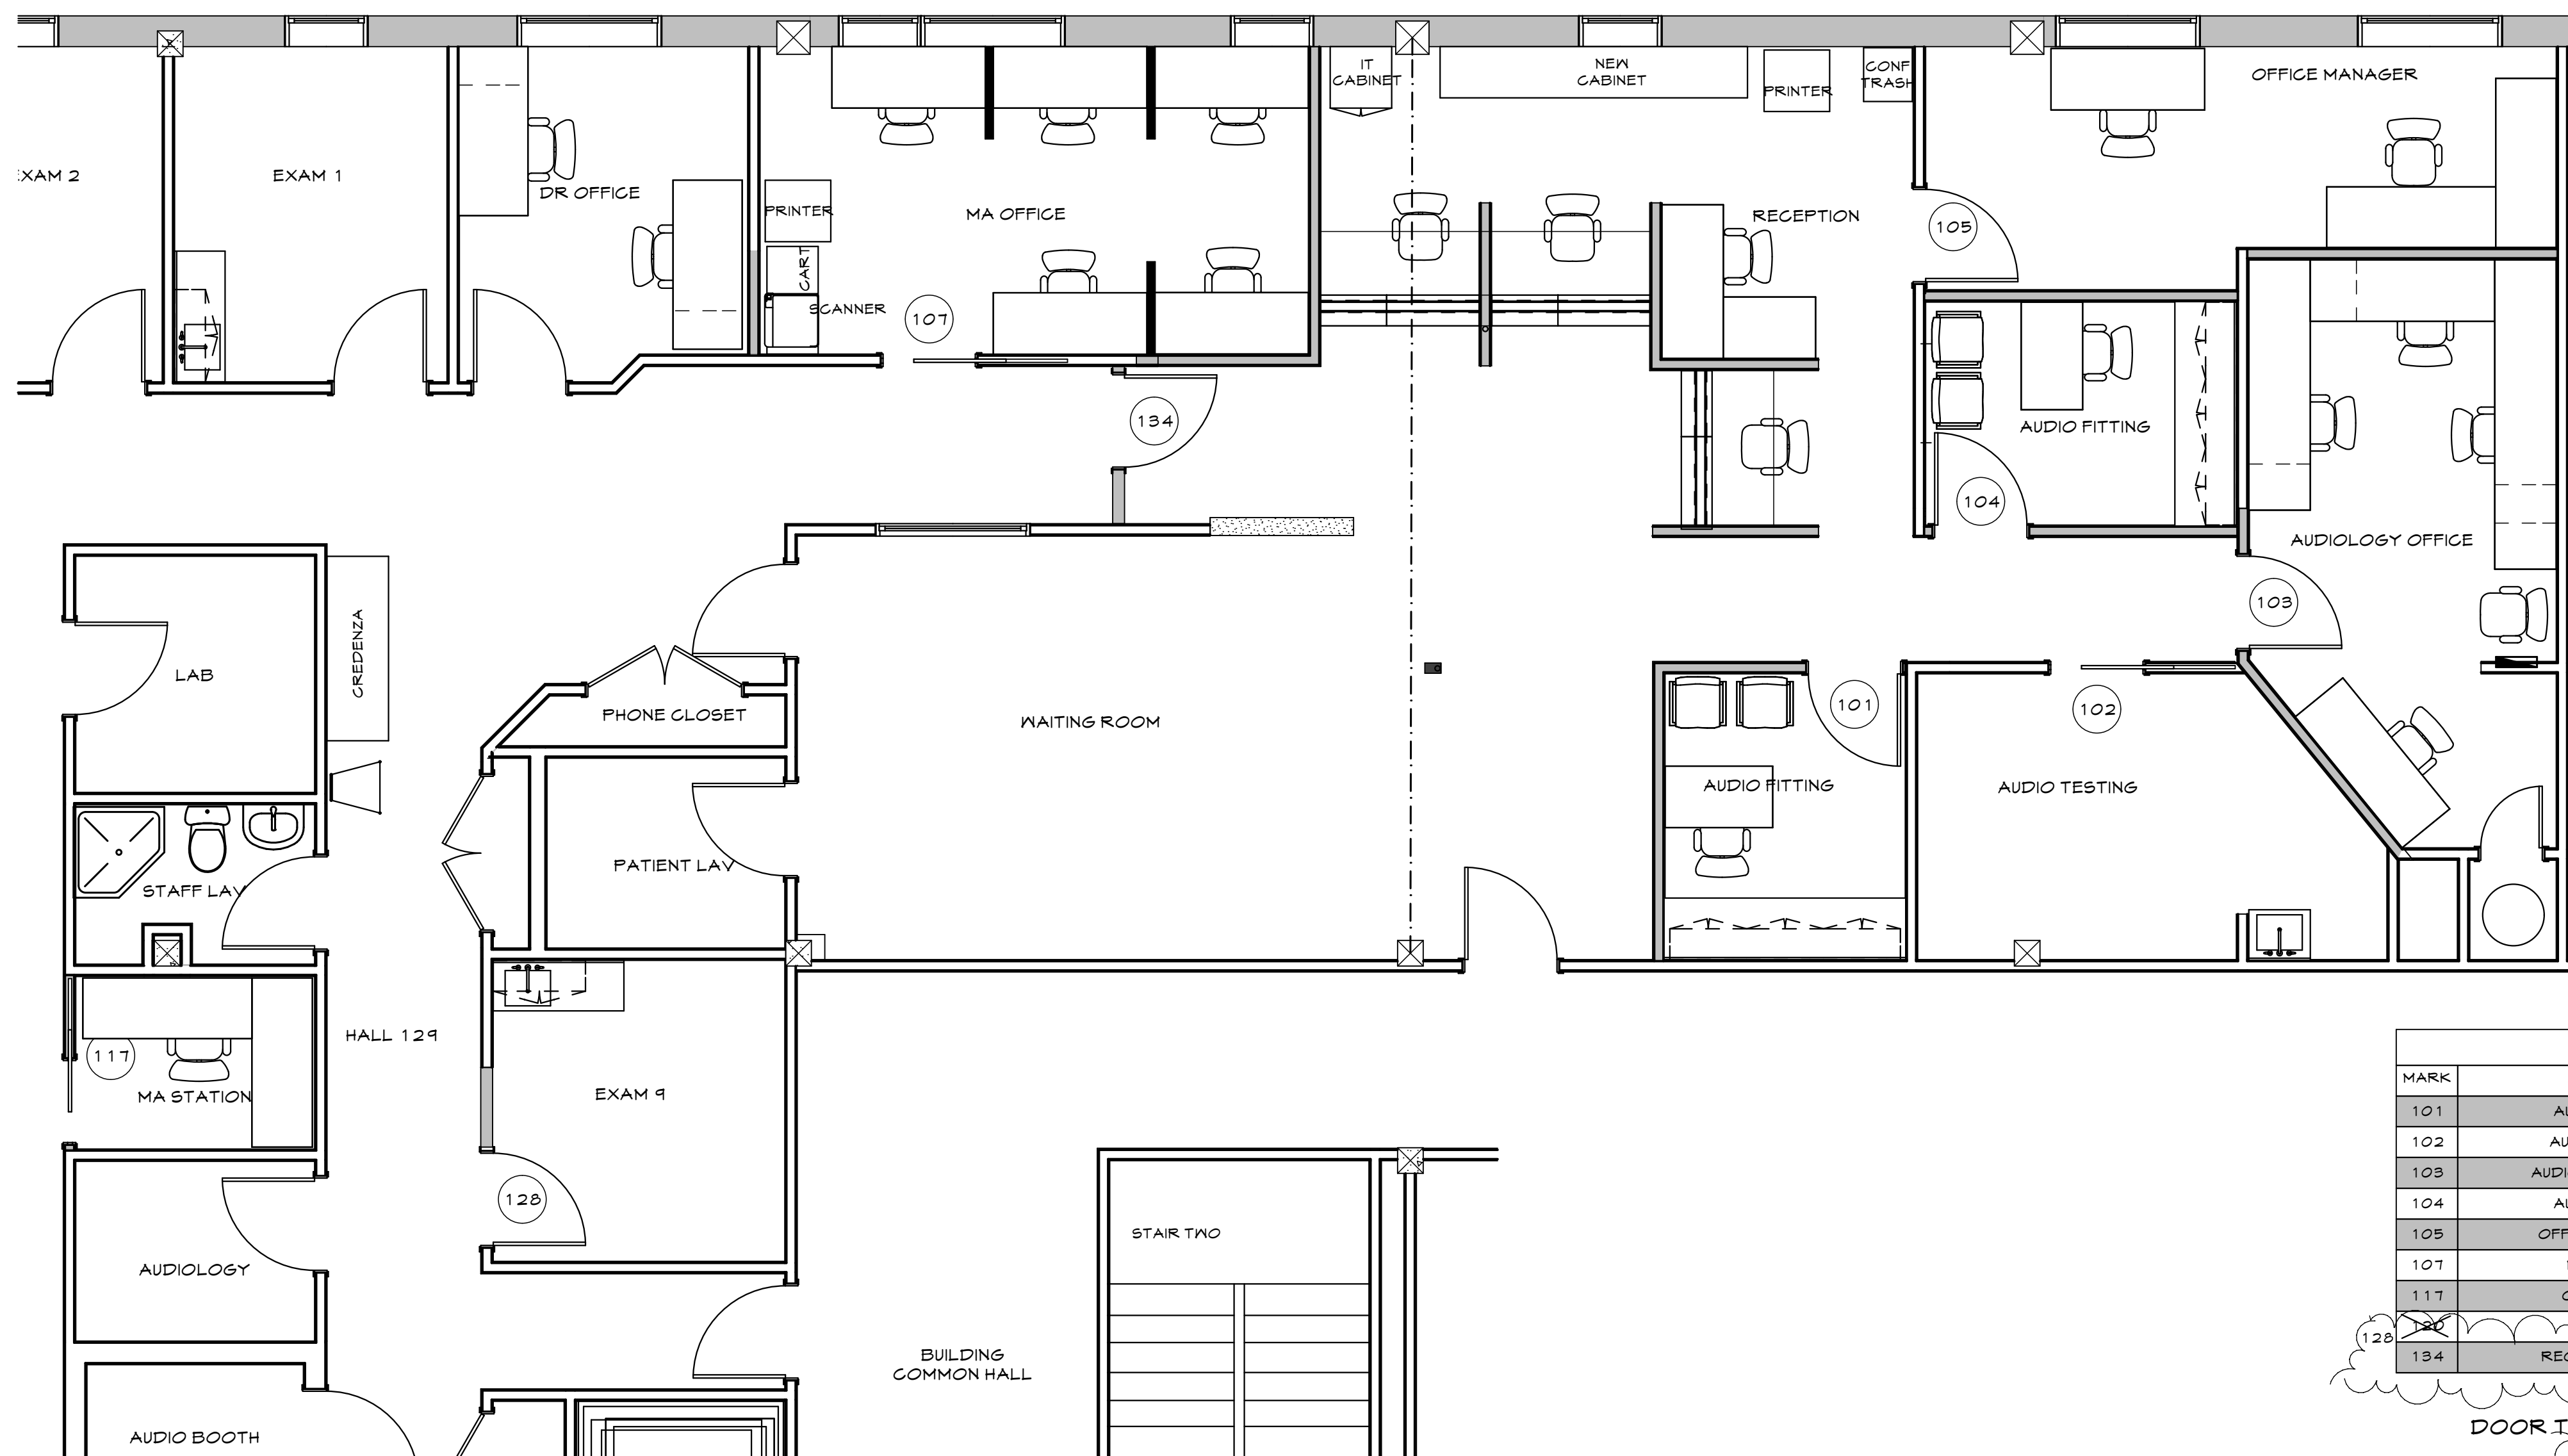


6 PARTIAL FURNITURE PLAN
A.3 SCALE: 1/4" = 1'-0"

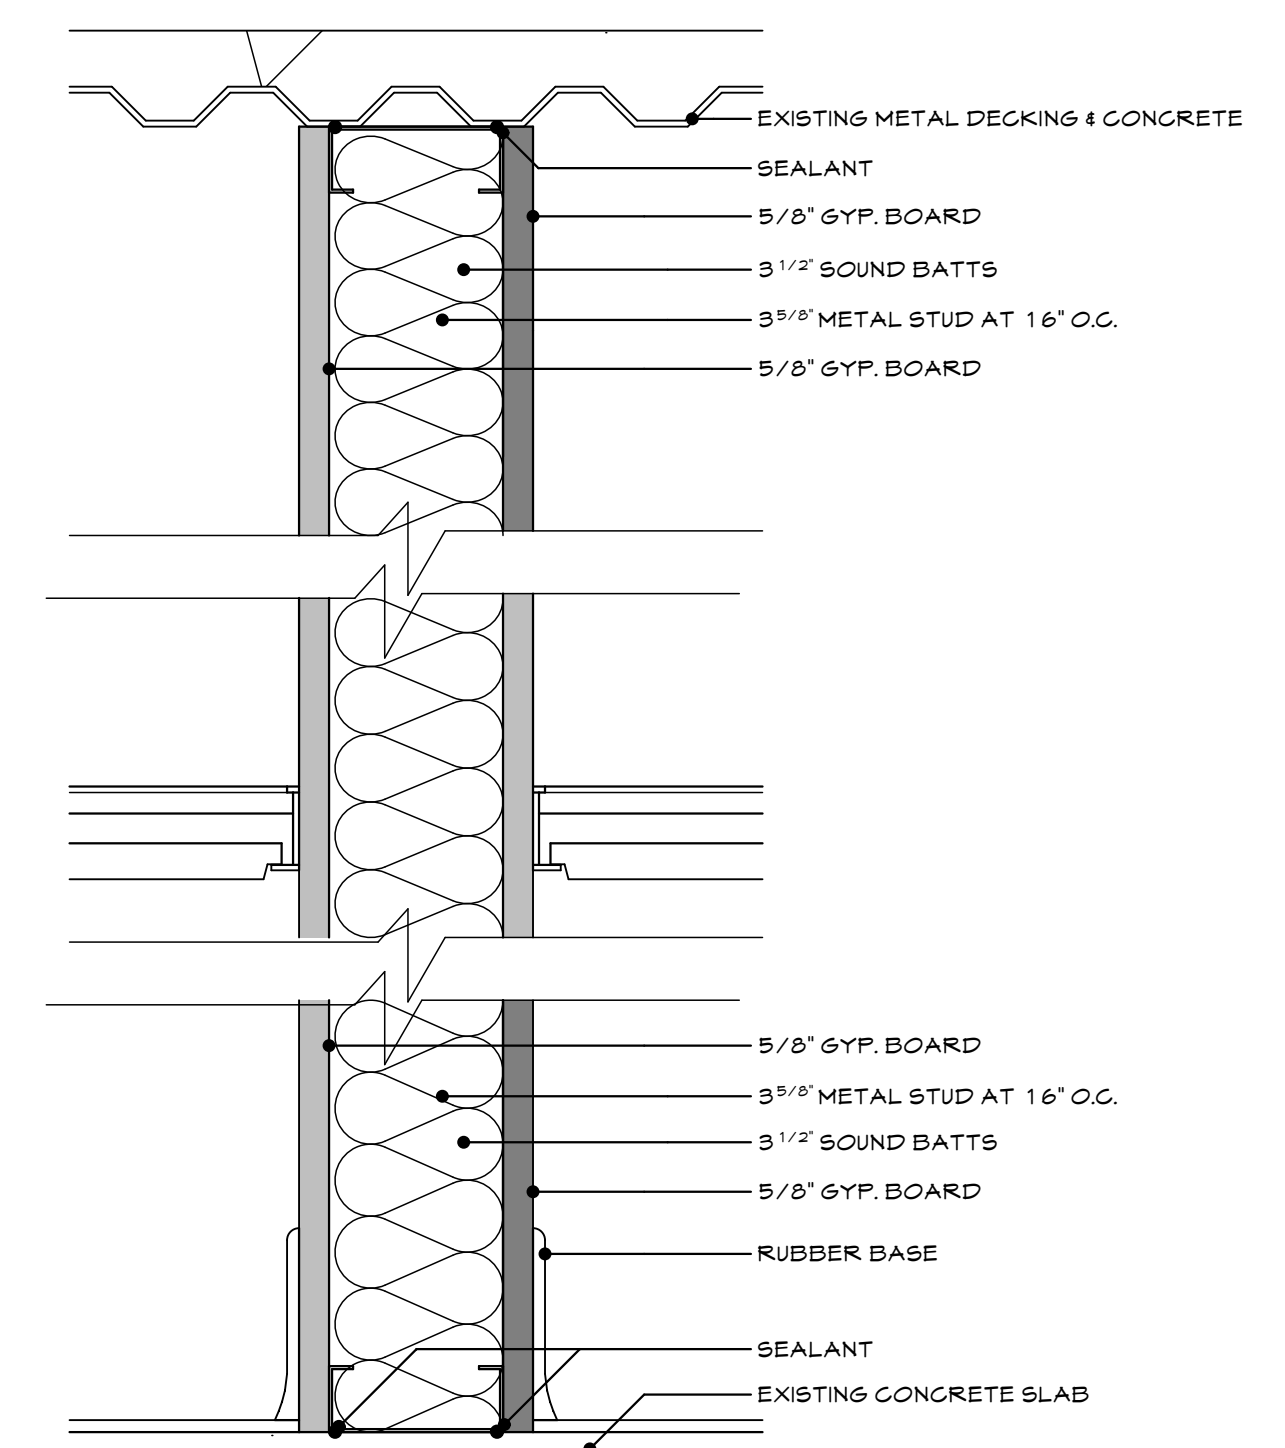

5 TYPICAL WALL DETAIL
A.3 SCALE: 3" = 1'-0"

DOOR SCHEDULE					
MARK	LOCATION	UNIT SIZE	TYPE	HARDWARE FUNCTION	NOTES/REMARKS
101	AUDIO FITTING	3'-0" x 6'-8"	A	PASSAGE	REUSE EXISTING AUDIO TESTING ROOM DOOR & FRAME
102	AUDIO TESTING	3'-0" x 6'-8"	A	PASSAGE	POCKET DOOR
103	AUDIOLOGY OFFICE	3'-0" x 6'-8"	A	OFFICE	REUSE EXISTING OFFICE MANAGER DOOR
104	AUDIO FITTING	3'-0" x 6'-8"	A	PASSAGE	
105	OFFICE MANAGER	3'-0" x 6'-8"	A	OFFICE	REUSE EXISTING AUDIOLOGY OFFICE DOOR
107	MA OFFICE	EXISTING		LOCKING	EXISTING POCKET DOOR TO BE RETROFITTED WITH DOOR LOCK
111	GT STATION	2'-8" x 6'-8"	A	PASSAGE	POCKET DOOR
128	EXAM 9	3'-0" x 6'-8"	A	PASSAGE	
134	RECEPTION HALL	3'-0" x 6'-8"	B	PUSH / PULL WITH CLOSER	TEMPERED GLASS VIEW PANEL

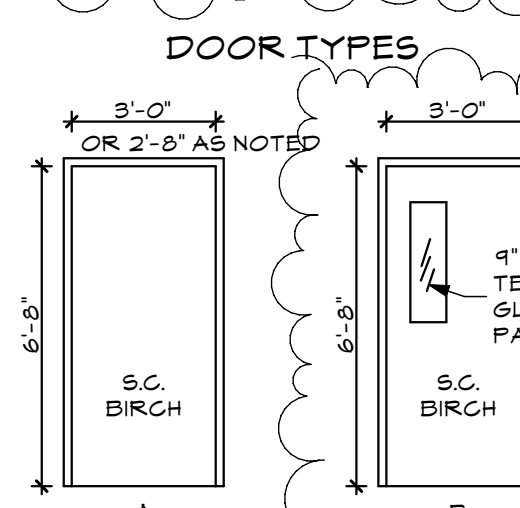

HARDWARE NOTES

PROVIDE SILENCERS FOR ALL DOORS
DOOR STOPS TO BE WALL MOUNTED

OFFICE FUNCTION: PUSH BUTTON LOCKING. PUSH BUTTON LOCKS OUTSIDE LEVER UNTIL UNLOCKED W/ KEY FROM OUTSIDE OR TURNING INSIDE LEVER.

PRIVACY FUNCTION: PUSH BUTTON LOCKING FROM INSIDE. PUSH BUTTON LOCKS OUTSIDE LEVER UNTIL UNLOCKED BY TURNING LEVER OR CLOSING DOOR.

CLASSROOM FUNCTION: KEY LOCKING. KEY IN OUTSIDE LEVER LOCKS/UNLOCKS OUTSIDE LEVER. INSIDE LEVER ALWAYS UNLOCKED.

PASSAGE FUNCTION: LATCH BY EITHER LEVER

STOREROOM FUNCTION: DEADLOCKING LATCH. LATCH BY LEVER INSIDE OR KEY OUTSIDE. OUTSIDE LEVER RIGID AT ALL TIMES.

MMP OTOLARYNGOLOGY
1250 FOREST AVENUE
PORTLAND, MAINE

LICENSED ARCHITECT
ANNE E. CALLENDER
No. 1861
STATE OF MAINE

WHIPPLE — CALLENDER ARCHITECTS

136 PLEASANT AVE.
PORTLAND, ME 04103
P 207.115.2616
F 207.115.5631
www.whipplecallender.com

DATE	DESCRIPTION
1-21-13	PERMIT SET
1-30-13	REVISIONS TO PLAN
1-27-14	REVISIONS TO PLAN UPDATE FOR PERMIT

DATE: 21 JAN 2013
CHECKED BY: AEC
DRAWN BY: AEC
JOB: 12-TFA
SHEET TITLE: INTERIOR ELEVATIONS SCHEDULES

A.3