


**B** ENLARGED FLOOR PLAN

REFERENCED FROM:



SCALE: 3/8" = 1'-0"

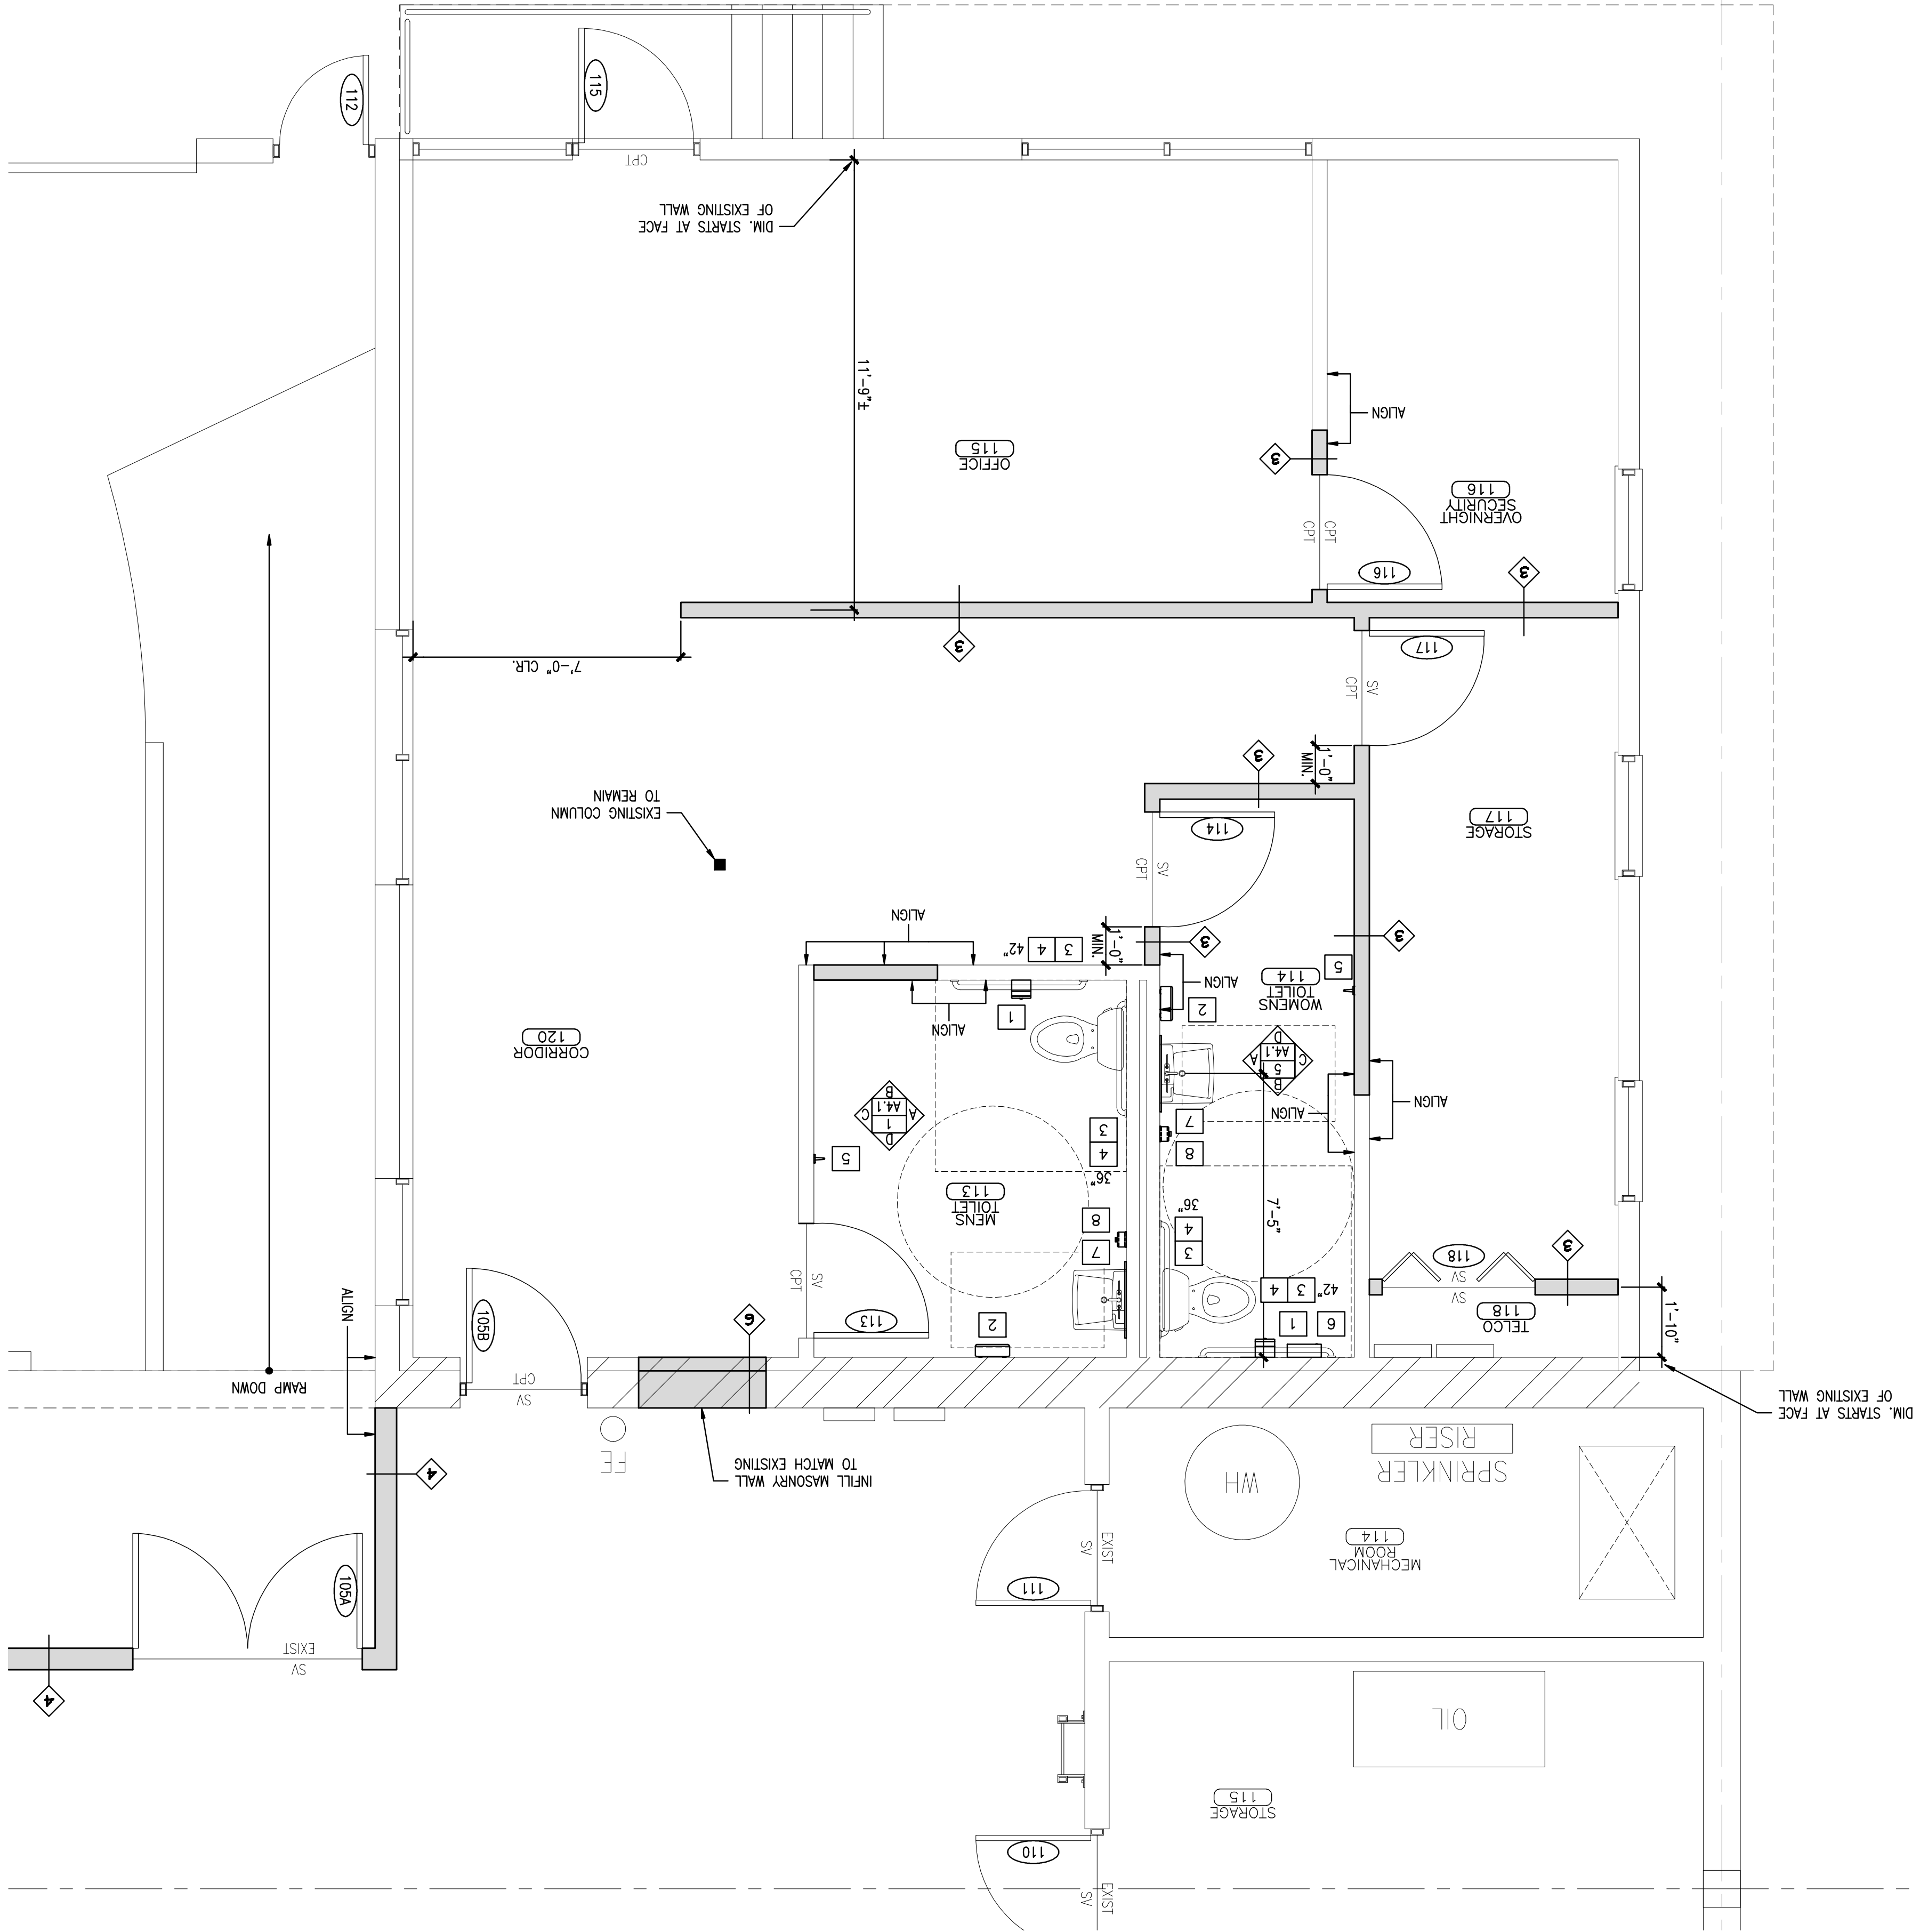

**C** ENLARGED FLOOR PLAN @ RECEPTION

REFERENCED FROM:

SCALE: 3/8" = 1'-0"

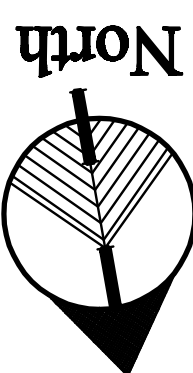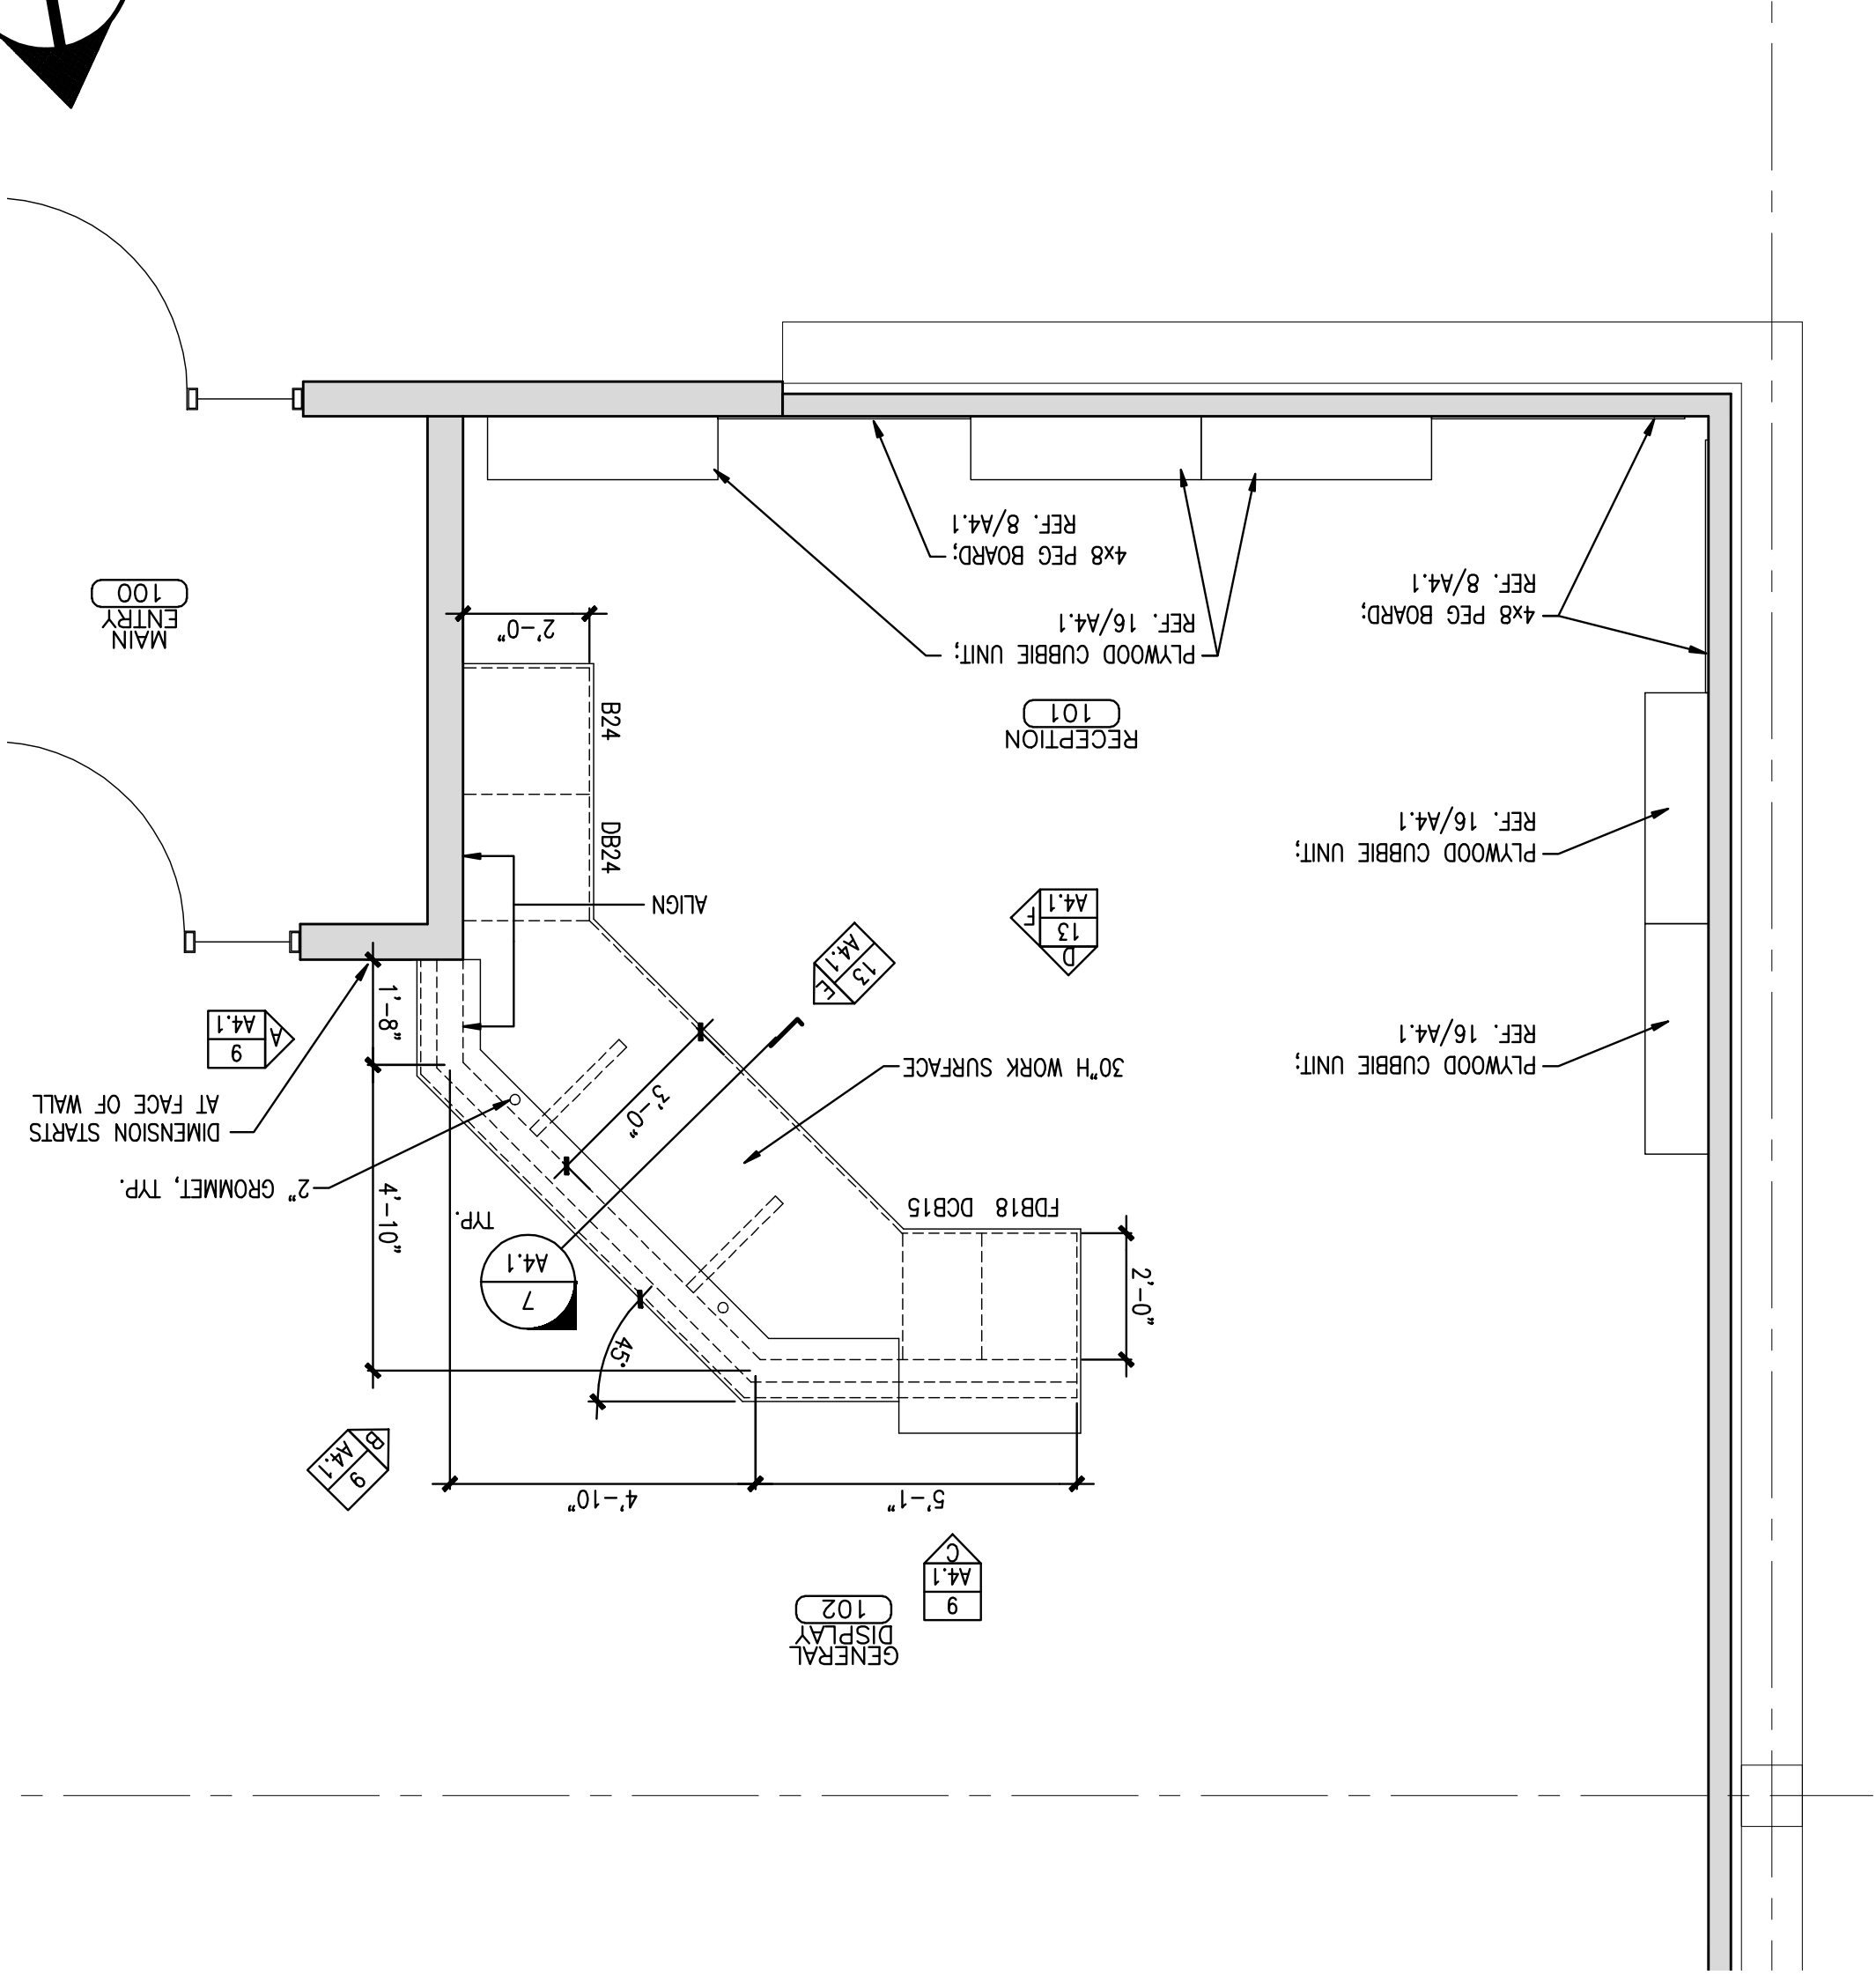

**A1.2**

Drawing Title:

**ENLARGED NEW FLOOR PLANS**

Scale: 3/8" = 1'-0"  
Date: September 20, 2006  
DWG Prod No.: 06191Add

Description:

REVISIONS:

Date:

Owner:

**HAPPY TAILS**  
150 ST. JOHN STREET  
PORTLAND, MAINE  
04102  
207-450-0924

**HAPPY TAILS DOG CENTER**  
119 BISHOP STREET  
PORTLAND, MAINE 04105

434 Cumberland Avenue  
Portland, ME 04101  
Phone: (207) 774-4441  
Fax: (207) 774-4016  
www.CWSarch.com

CWS Architects

