
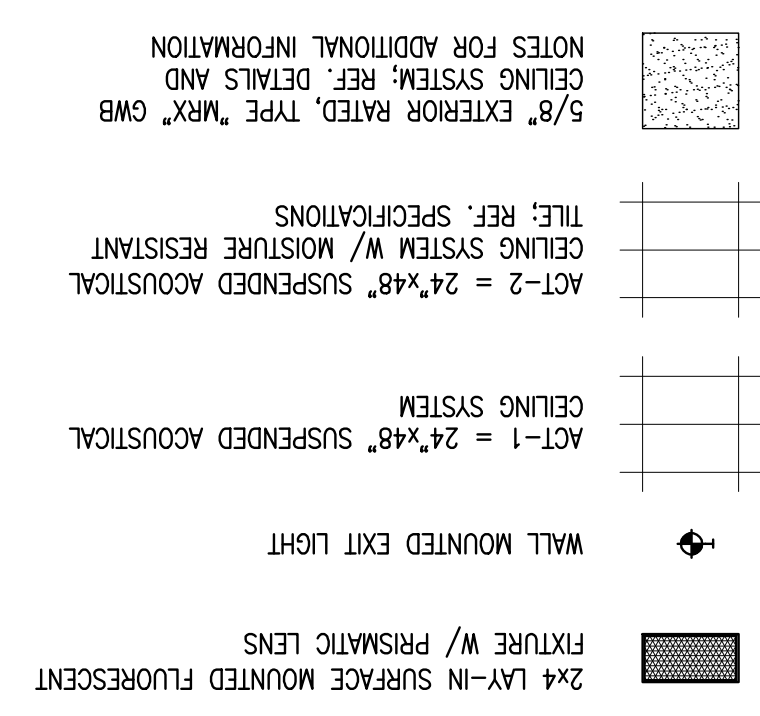


**A**

REFLECTED CEILING PLAN

REFERENCED FROM:

SCALE: 3/8" = 1'-0"

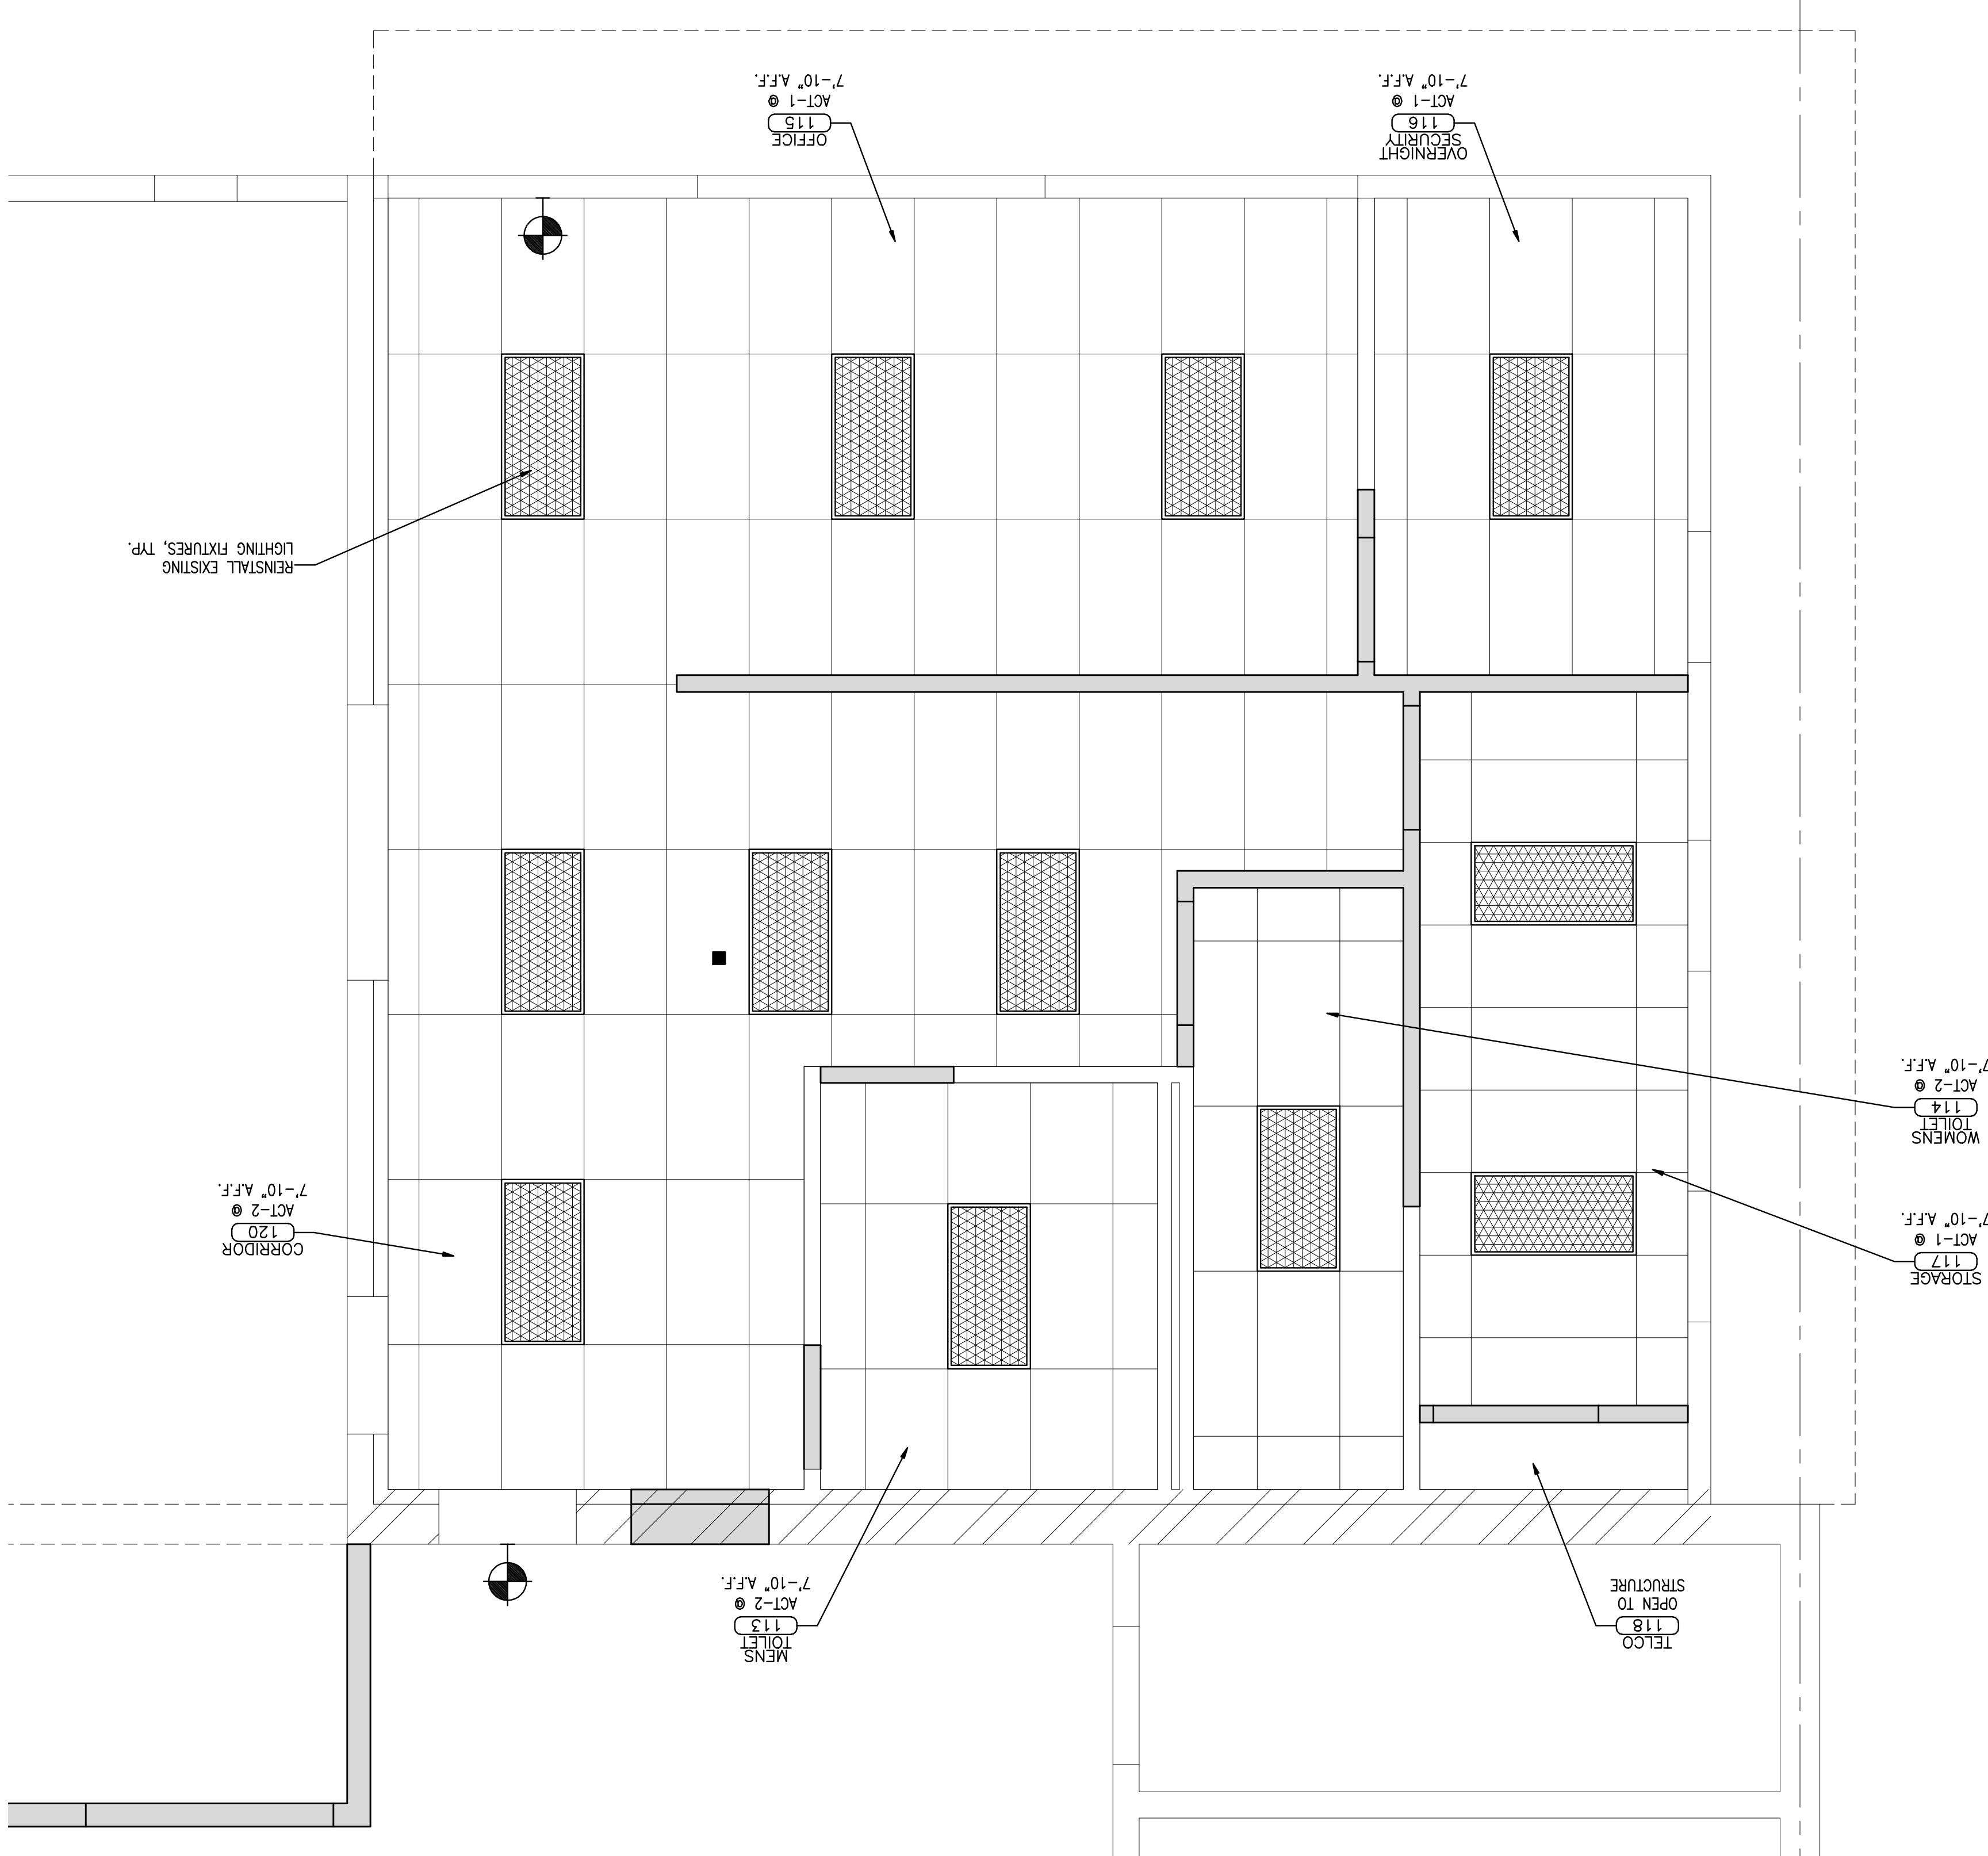


**B**

REFLECTED CEILING PLAN @ MAIN ENTRY

REFERENCED FROM:

SCALE: 3/8" = 1'-0"

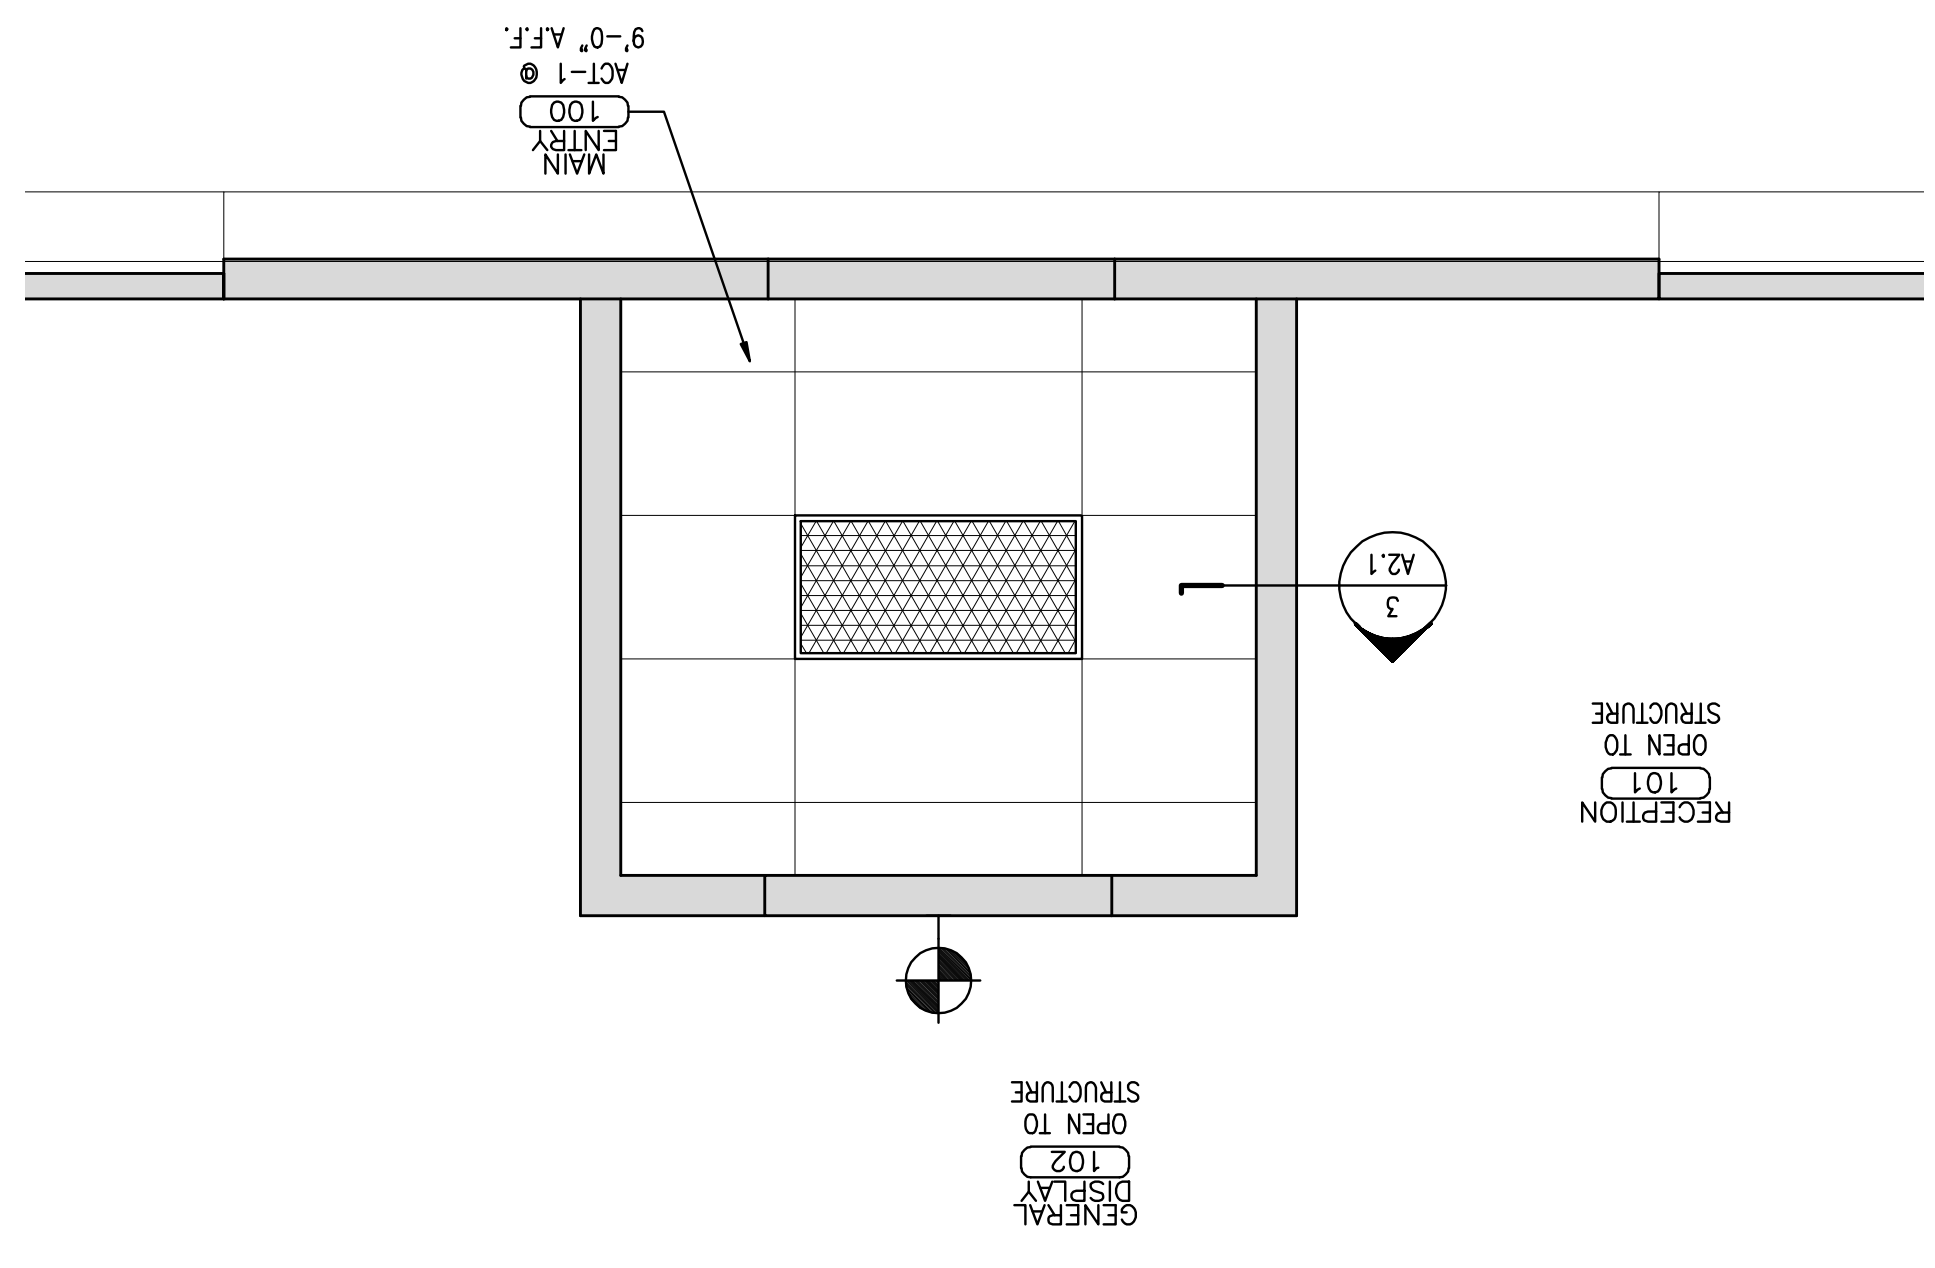

**6**

NOT USED

REFERENCED FROM:


SCALE:

**3**

CEILING DETAIL @ MAIN ENTRY

REFERENCED FROM:

SCALE: 3" = 1'-0"

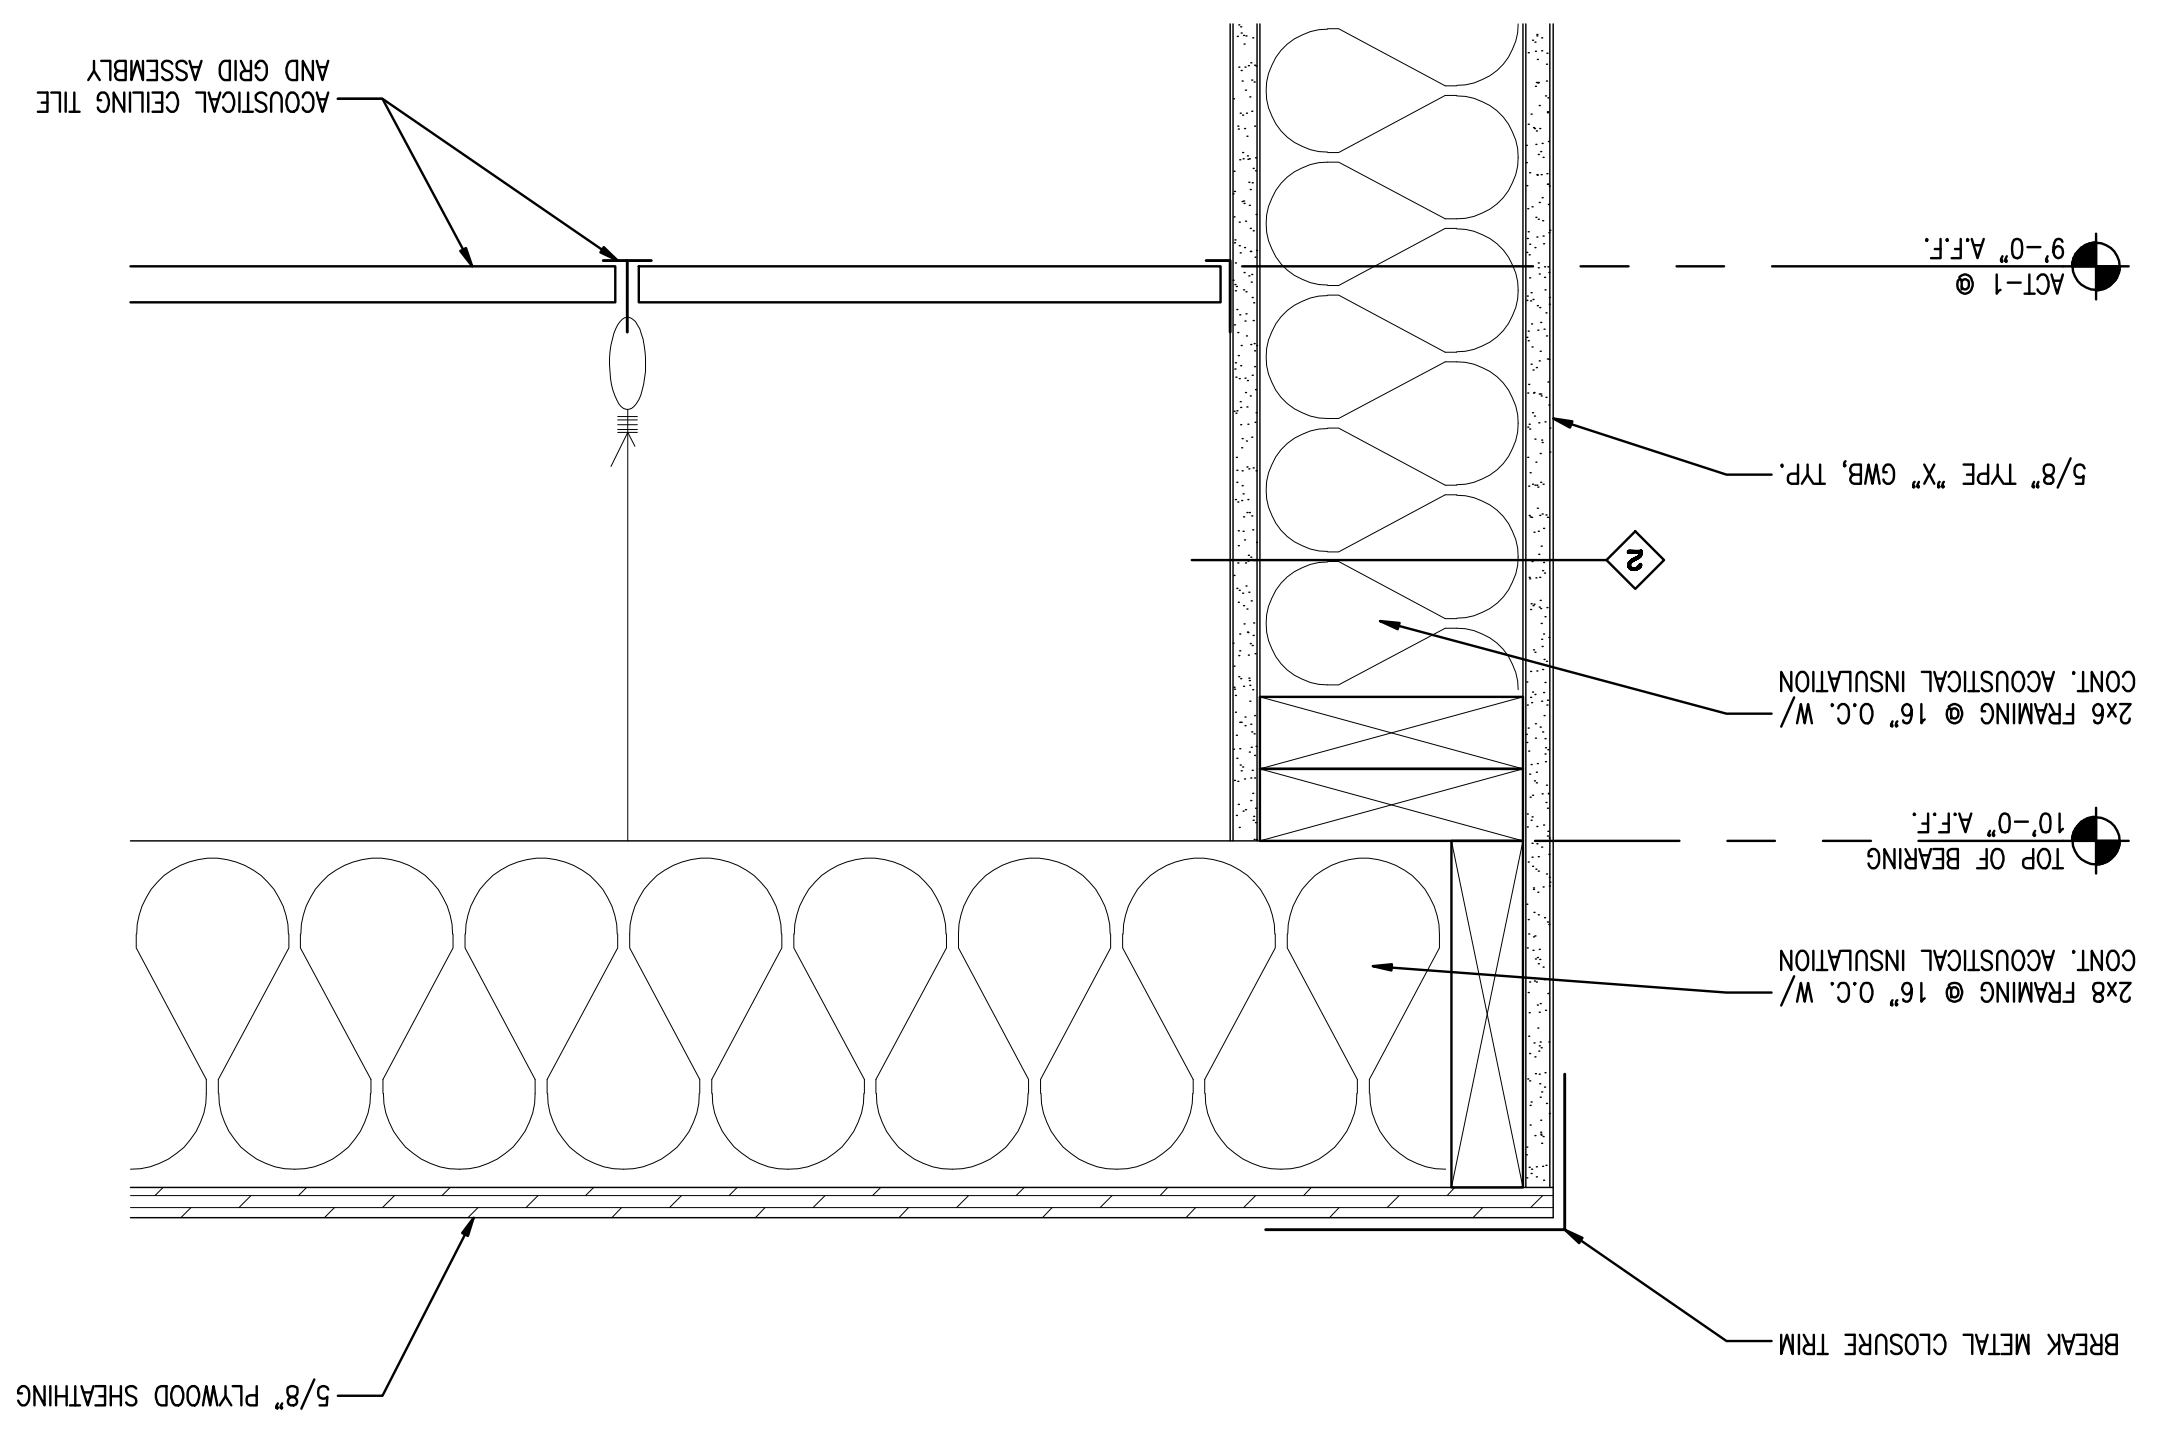

**A2.1**  
Drawing Number

Drawing Title:  
**REFLECTED CEILING  
PLANS AND  
DETAILS**  
Scale: AS NOTED  
Date: September 20, 2006  
DWG Proj. No.: 06491.dwg

**REVISIONS:**

Revision	Description	Date

Owner:  
**HAPPY TAILS**  
150 ST. JOHN STREET  
PORTLAND, MAINE  
207-450-0924

Owner:  
**HAPPY TAILS  
DOG CENTER**  
119 BISHOP STREET  
PORTLAND, MAINE 04105

434 Cumberland Avenue  
Portland, ME 04101  
Phone: (207) 774-4441  
Fax: (207) 774-4016  
www.CWSarch.com

