

VERIFY CHIMNEY

DESCRIPTION

DATE

MARK

DATE: 8/31/17

CHECKED BY: JAD




DRAWN BY: CJC

JOB: 2017 - BISHOP

SHEET TITLE:

SECOND FLOOR PLAN



LEGEND

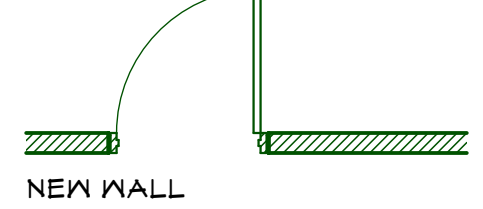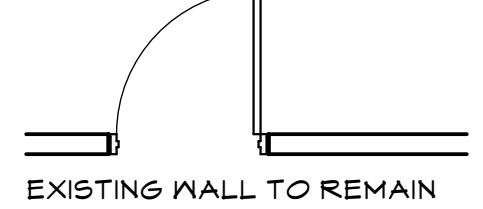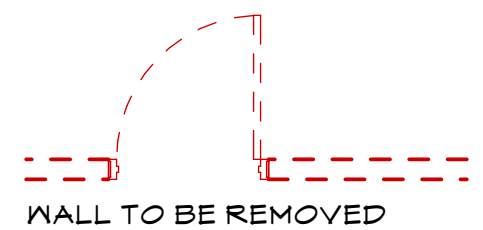


LOCATION OF SMOKE BARRIER

PARTITION TYPES:
 SEE DETAILS 1 & 2
 SHEET A6.2

FLOOR TWO
 GENERAL NOTES:
 1. EXISTING FIN TO REMAIN THIS FLOOR
 2. BATHROOMS TO REMAIN AS IS

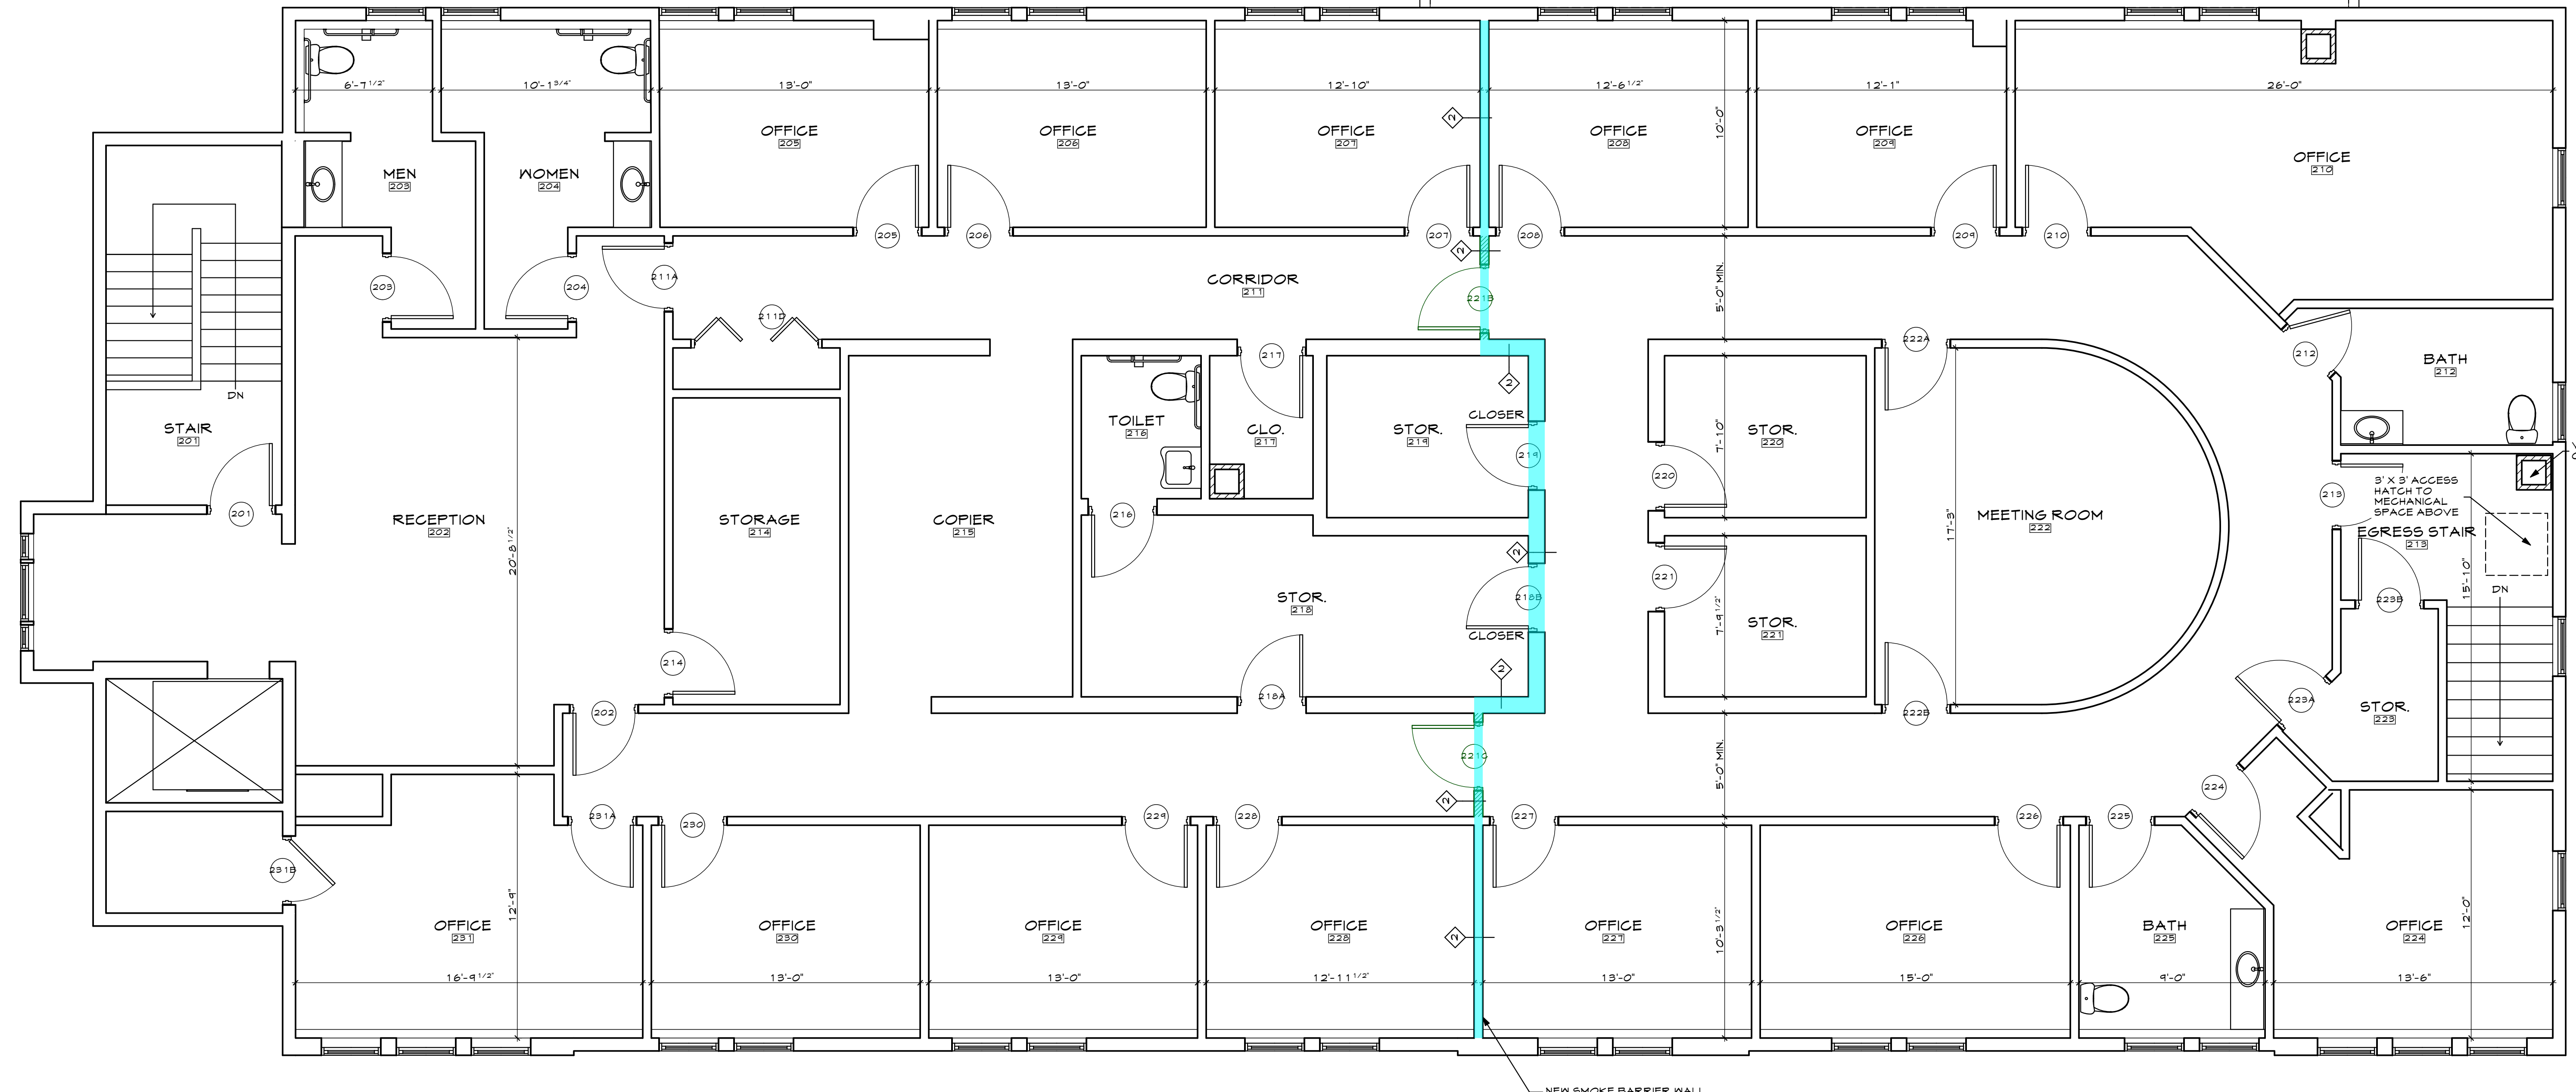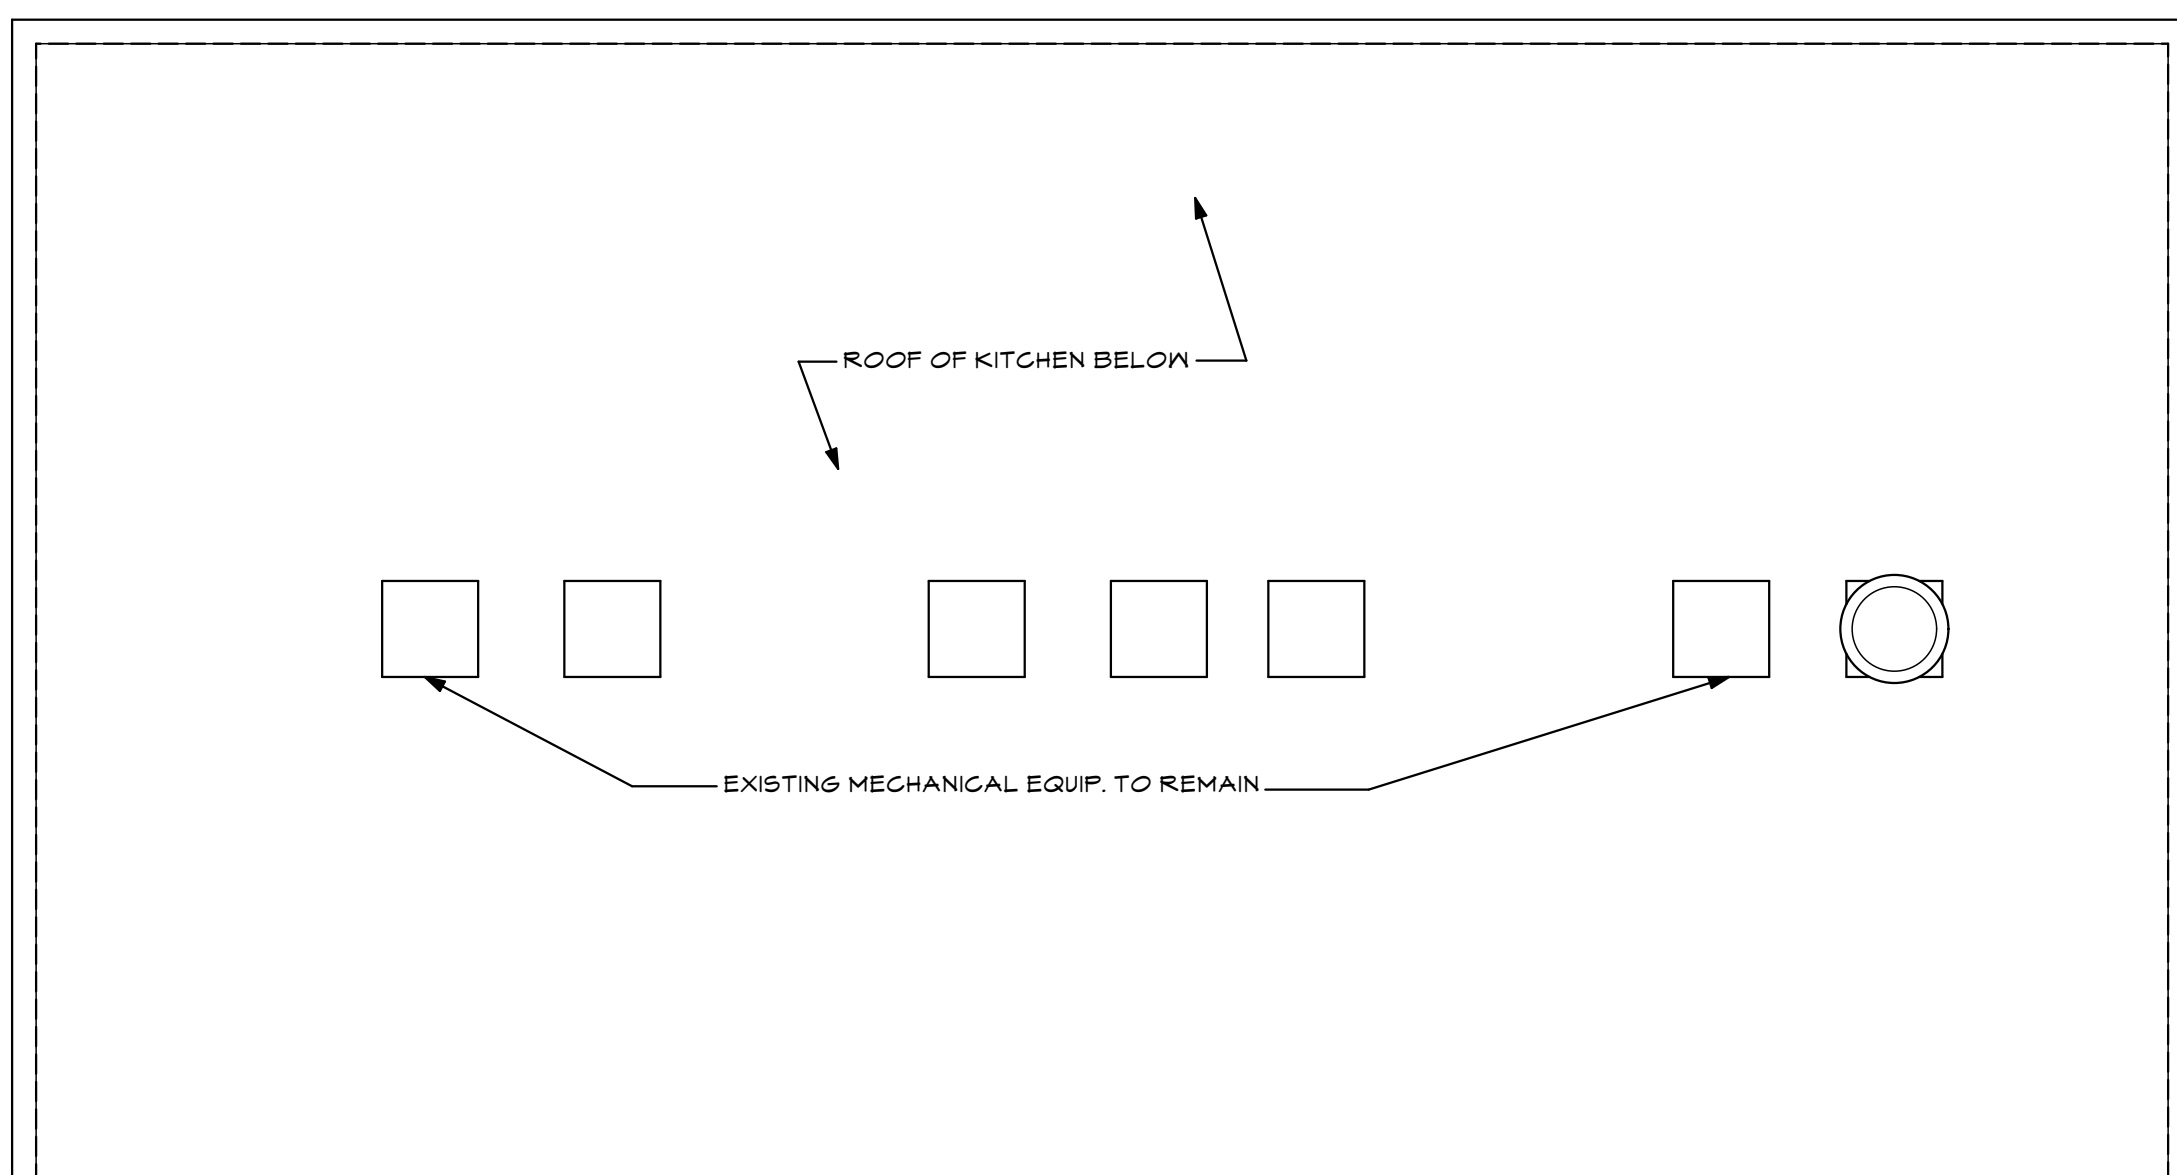

1 SECOND FLOOR PLAN
 SCALE: 1/4" = 1'-0"

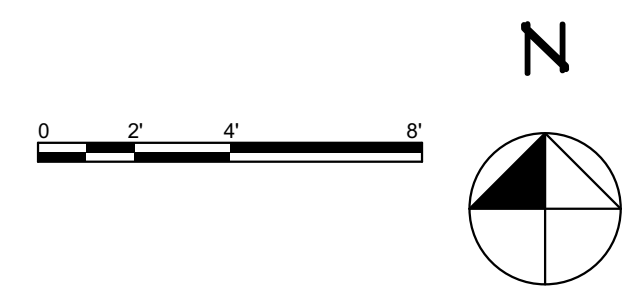

THIS DRAWING IS AN INSTRUMENT OF SERVICE AND SHALL REMAIN THE PROPERTY OF WHIPPLE CALLENDER ARCHITECTS. IT SHALL NOT BE USED FOR ANY OTHER PURPOSE THAT FOR WHICH IT IS SPECIFICALLY FURNISHED.