


WHIPPLE
 CALLENDER
 ARCHITECTS

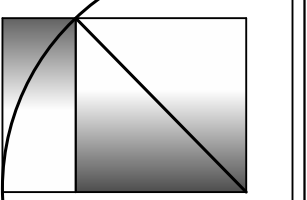

136 PLEASANT AVE.
 PORTLAND, ME 04103
 P 207.775.2696
 F 207.775.3631
 www.whipplecallender.com

MARK	DATE	DESCRIPTION

DATE: 1/3/18

CHECKED BY: JAD

DRAWN BY: CJC




JOB: 2017 - BISHOP

SHEET TITLE:


FOUNDATION PLAN

A1.1

LEGEND

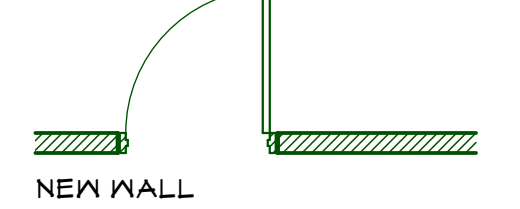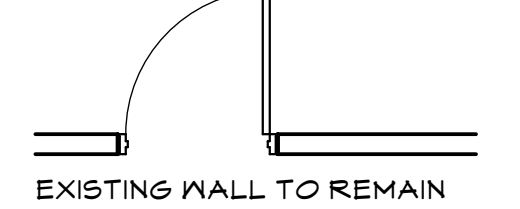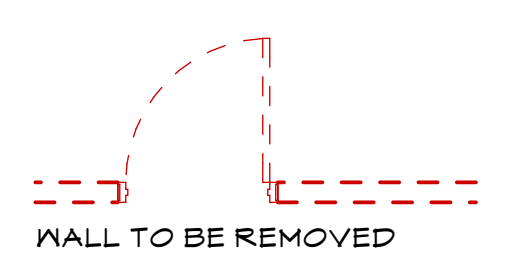

FOUNDATION PLAN
 SCALE: 1/4" = 1'-0"

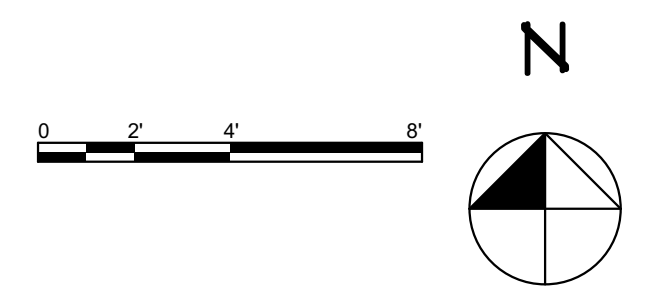

THIS DRAWING IS AN INSTRUMENT OF SERVICE AND SHALL REMAIN THE PROPERTY OF WHIPPLE CALLENDER ARCHITECTS. IT SHALL NOT BE USED FOR ANY OTHER PURPOSE THAT FOR WHICH IT IS SPECIFICALLY FURNISHED.