



DATE	DESCRIPTION

DATE: 1/3/18  
CHECKED BY: JAD  
DRAWN BY: CJC  
JOB: 2017-BISHOP  
SHEET TITLE:  
SECOND FLOOR PLAN


LEGEND

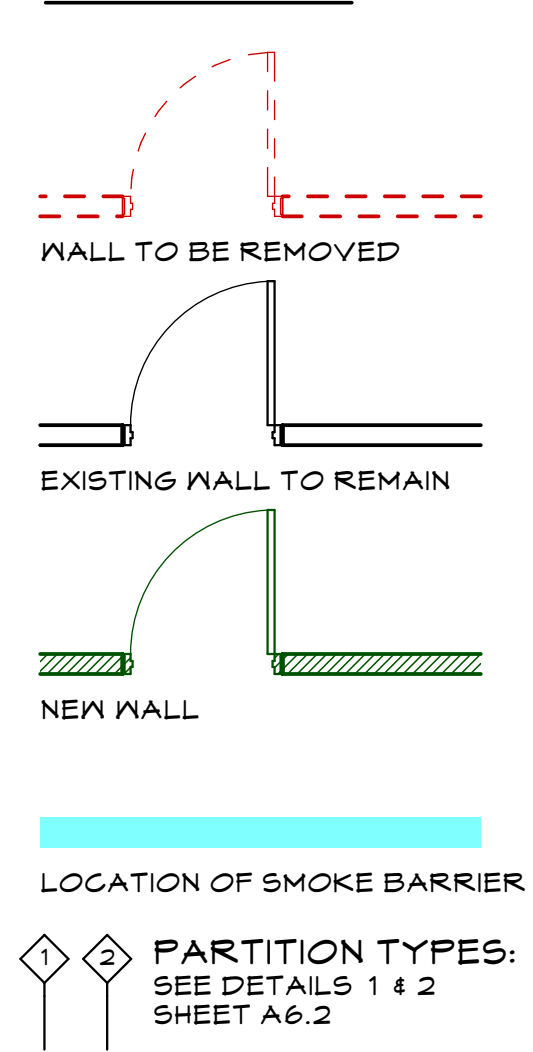

FLOOR TWO GENERAL NOTES:  
1. EXISTING FIN TO REMAIN THIS FLOOR  
2. BATHROOMS TO REMAIN AS IS

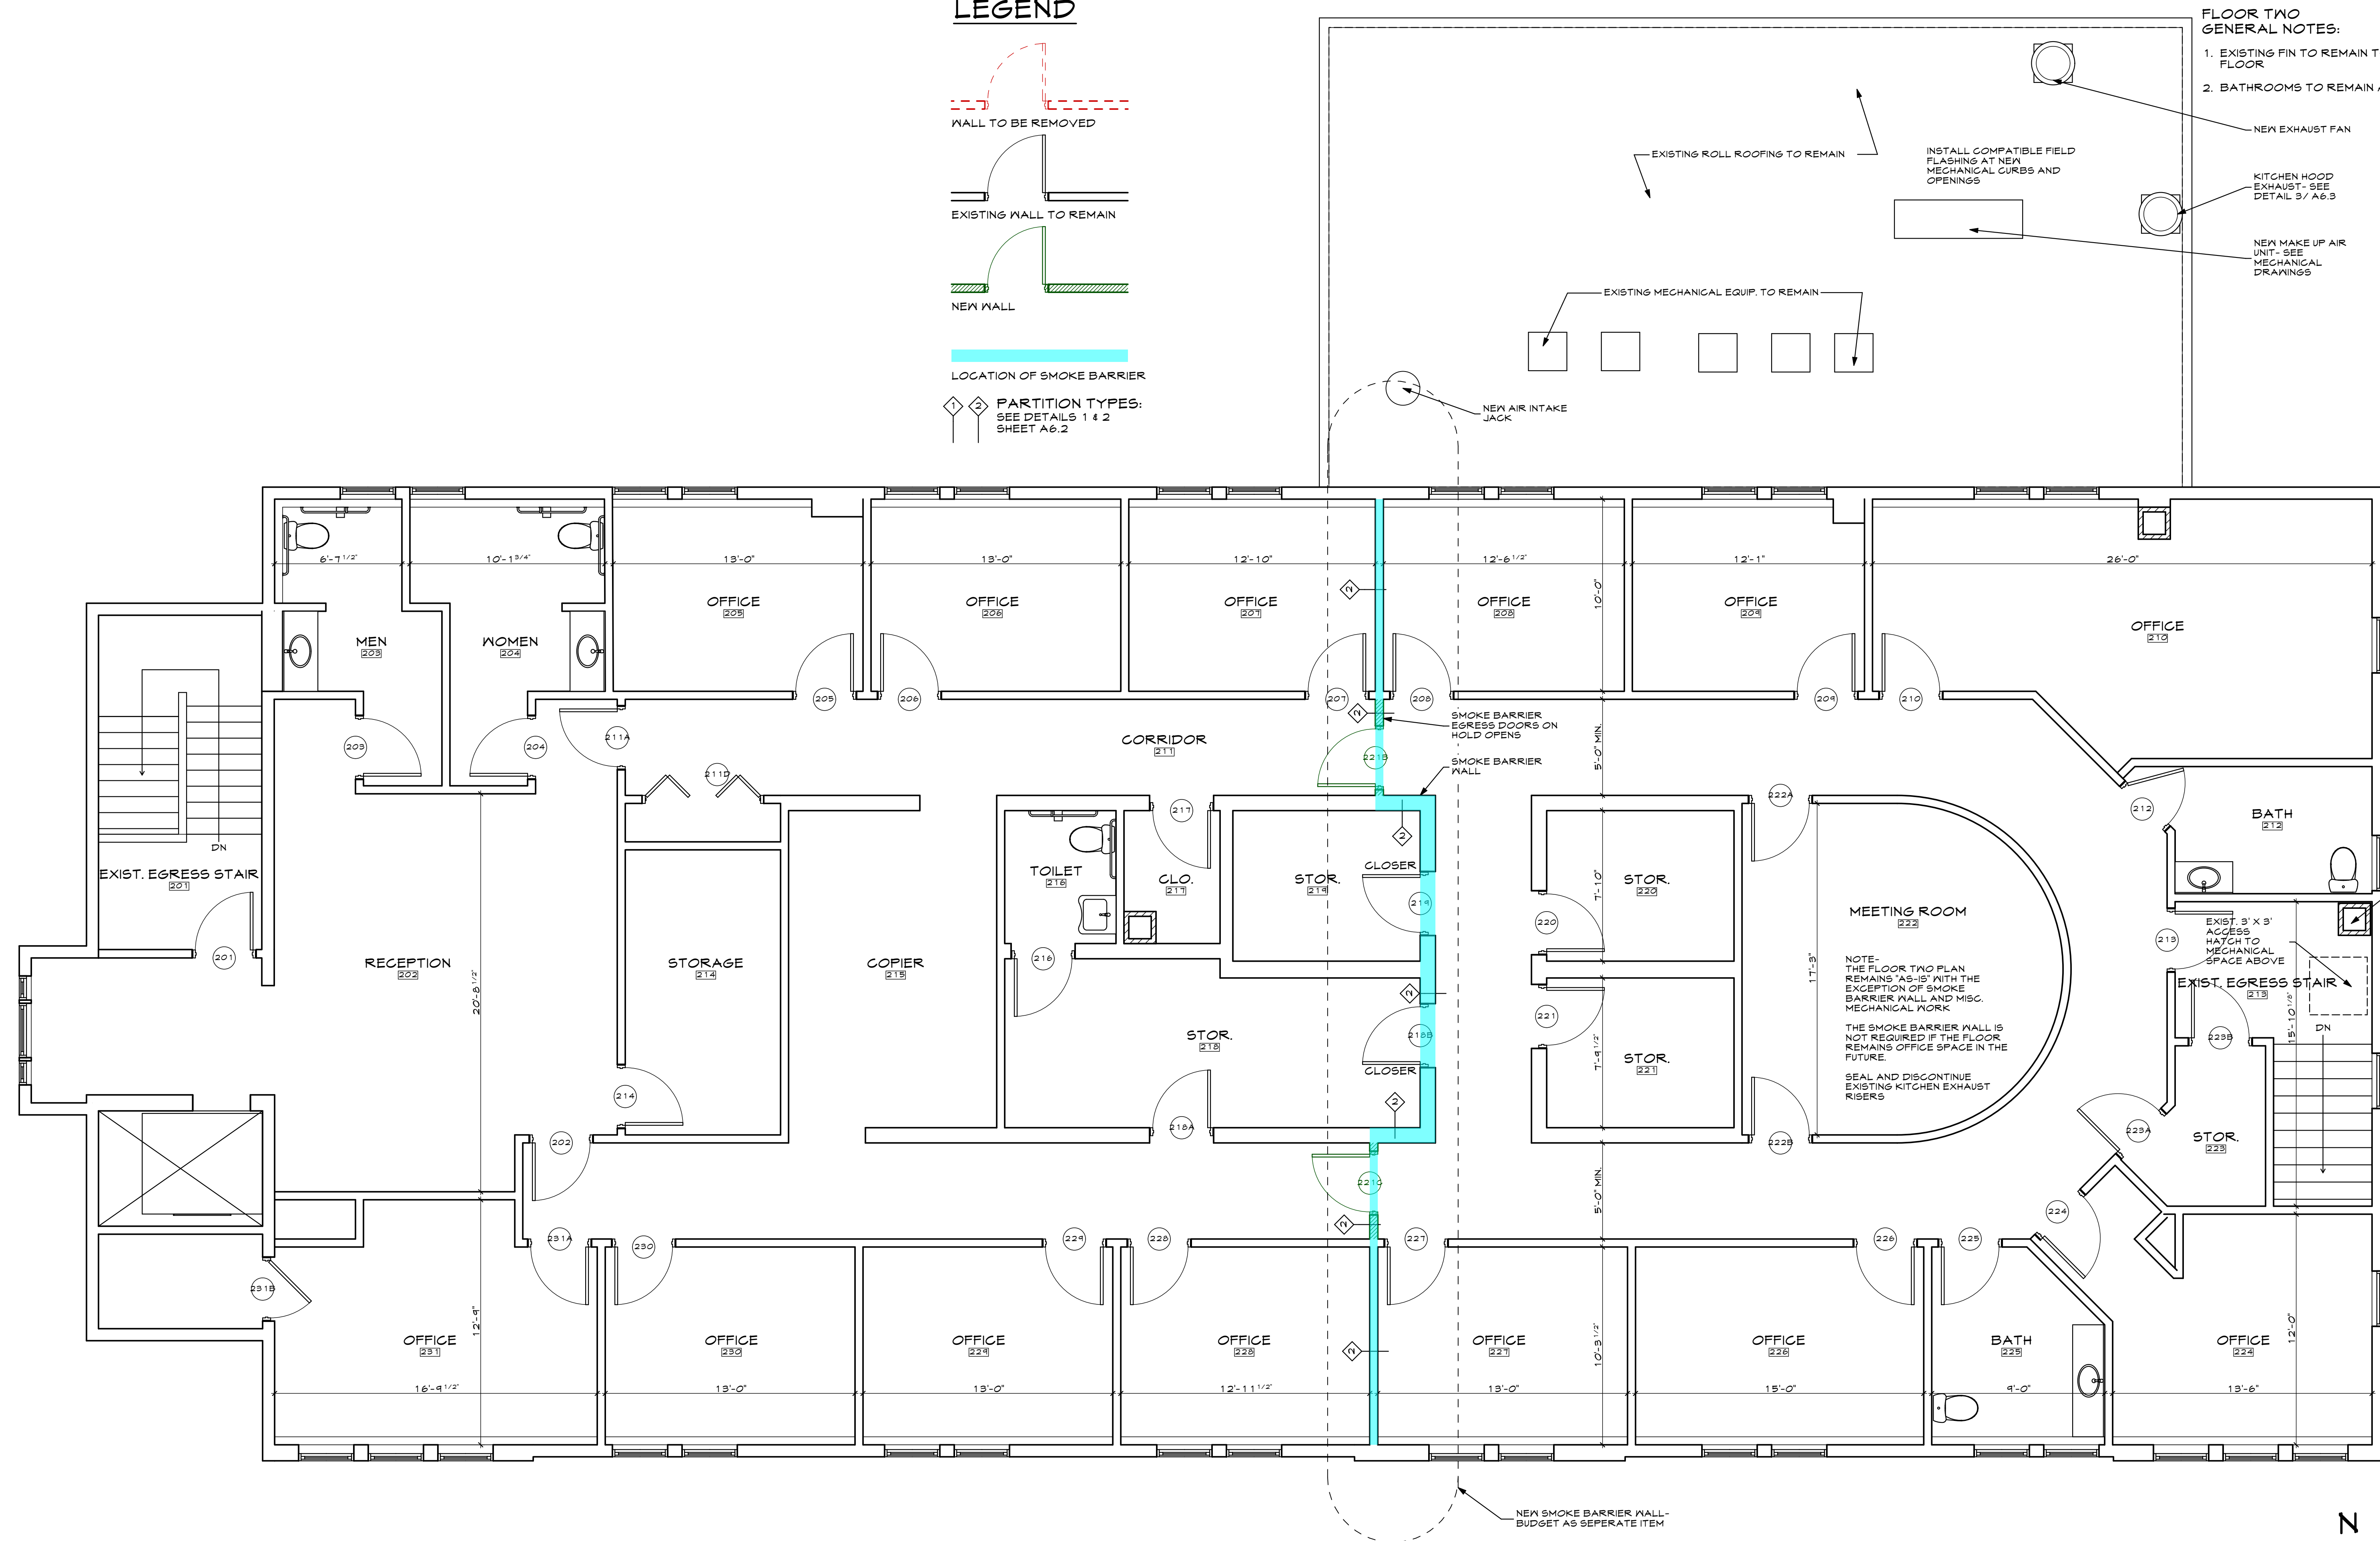

1 SECOND FLOOR PLAN  
A1.3 SCALE: 1/4" = 1'-0"

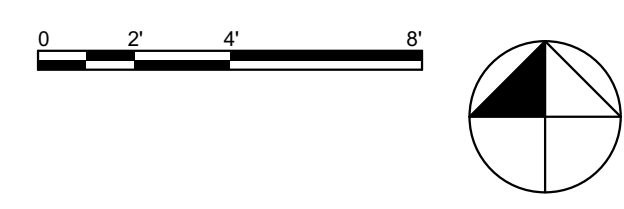

THIS DRAWING IS AN INSTRUMENT OF SERVICE AND SHALL REMAIN THE PROPERTY OF WHIPPLE CALLENDER ARCHITECTS. IT SHALL NOT BE USED FOR ANY OTHER PURPOSE THAN THAT FOR WHICH IT IS SPECIFICALLY FURNISHED.