
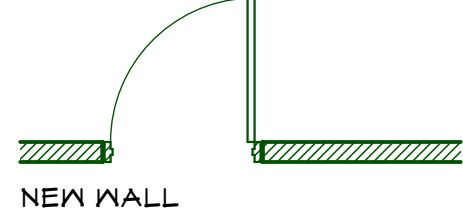
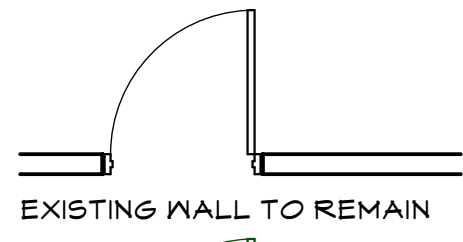



LEGEND

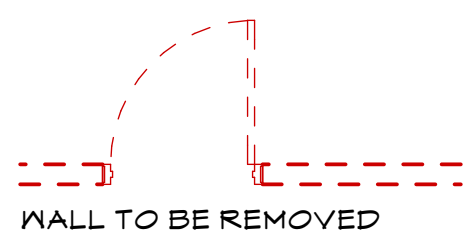


LOCATION OF SMOKE BARRIER

PARTITION TYPES:
SEE DETAILS 1 & 2
SHEET A6.2

FLOOR TWO GENERAL NOTES:
1. EXISTING FIN TO REMAIN THIS FLOOR
2. BATHROOMS TO REMAIN AS IS

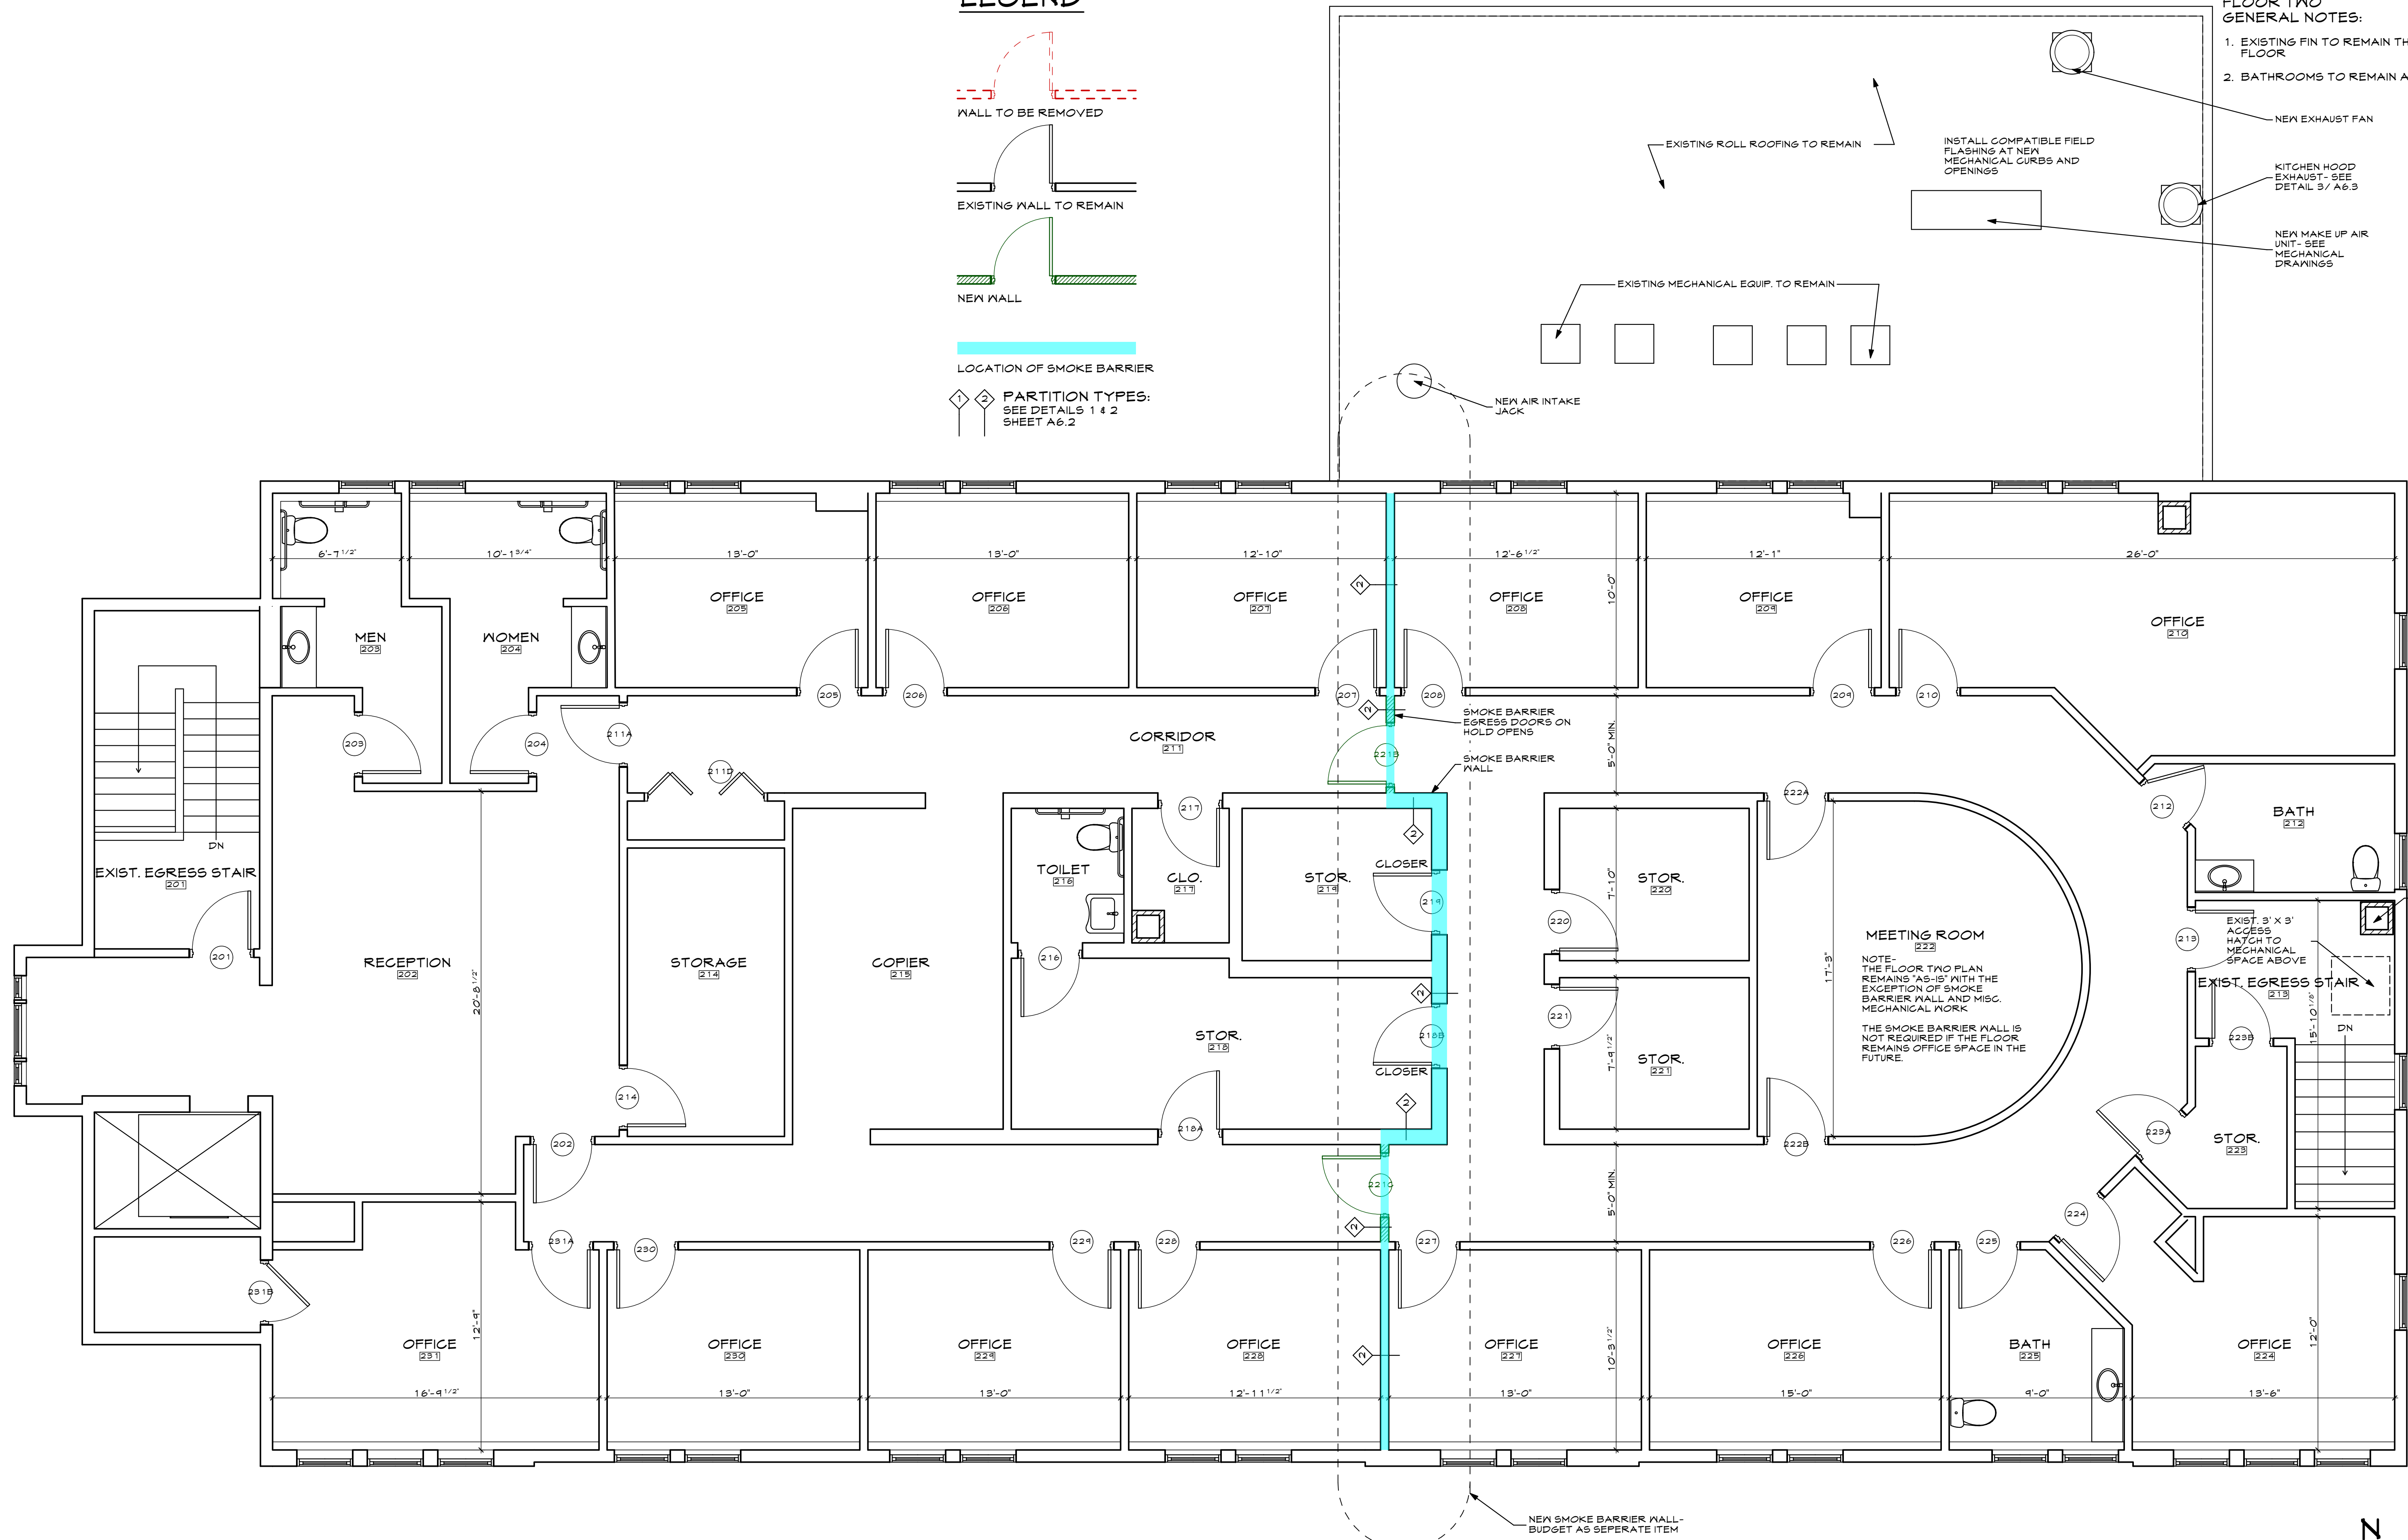

1 SECOND FLOOR PLAN
A1.3 SCALE: 1/4" = 1'-0"

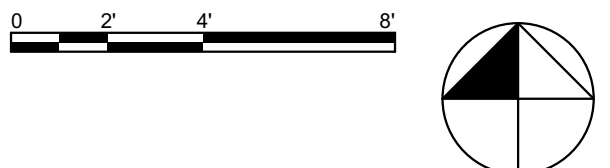

DATE	DESCRIPTION

DATE: 12/14/17
CHECKED BY: JAD
DRAWN BY: CJC
JOB: 2017-BISHOP
SHEET TITLE:

SECOND FLOOR PLAN