

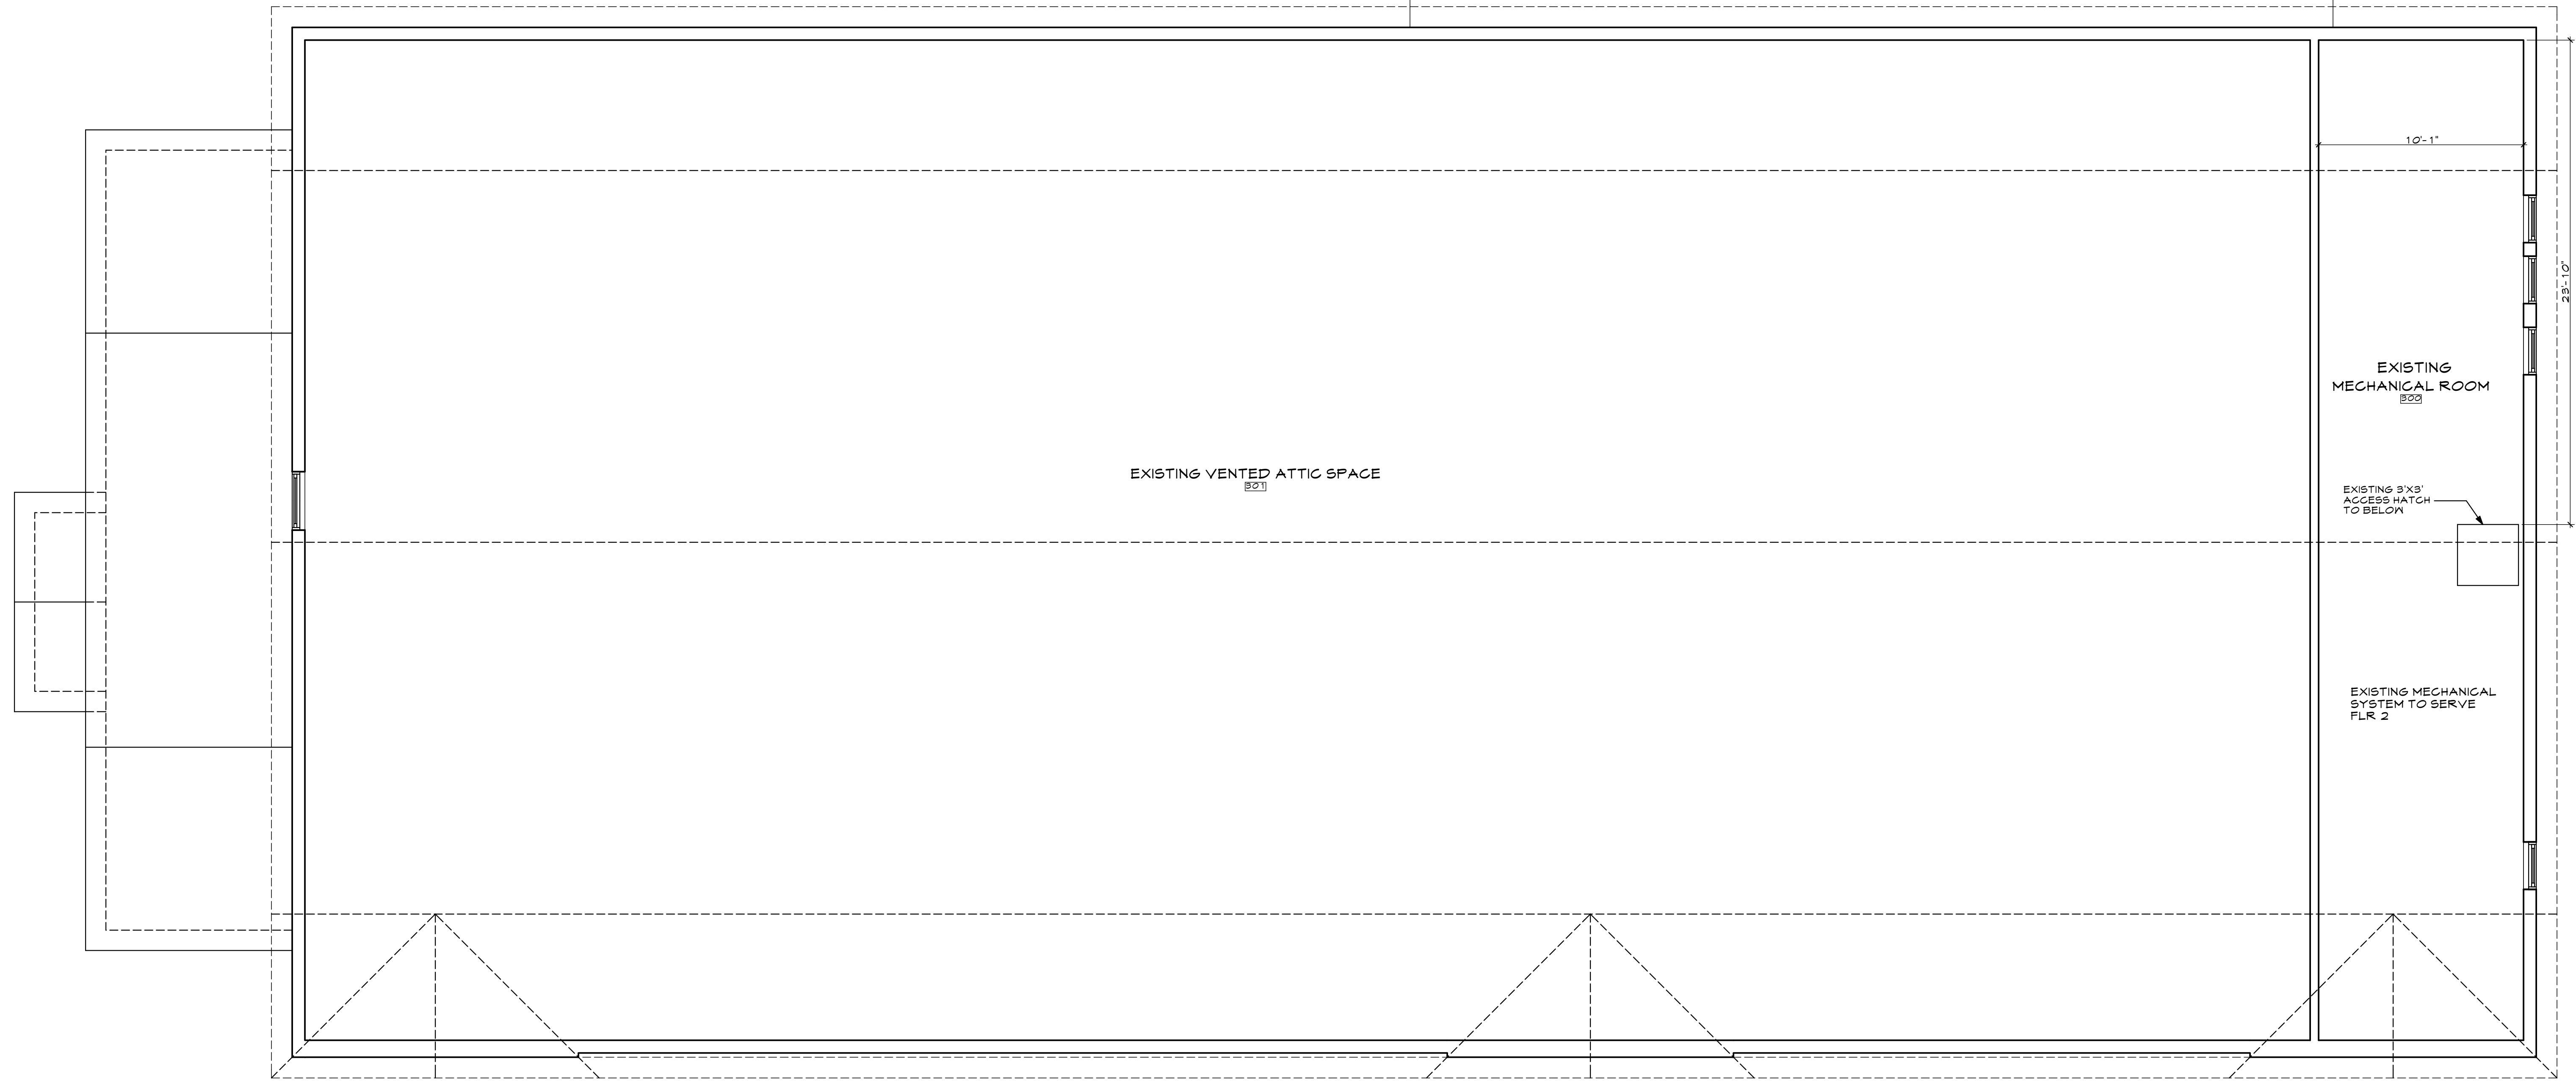



2 SECTION HEIGHT DIAGRAM
 A1.4 SCALE: 1/8" = 1'-0"

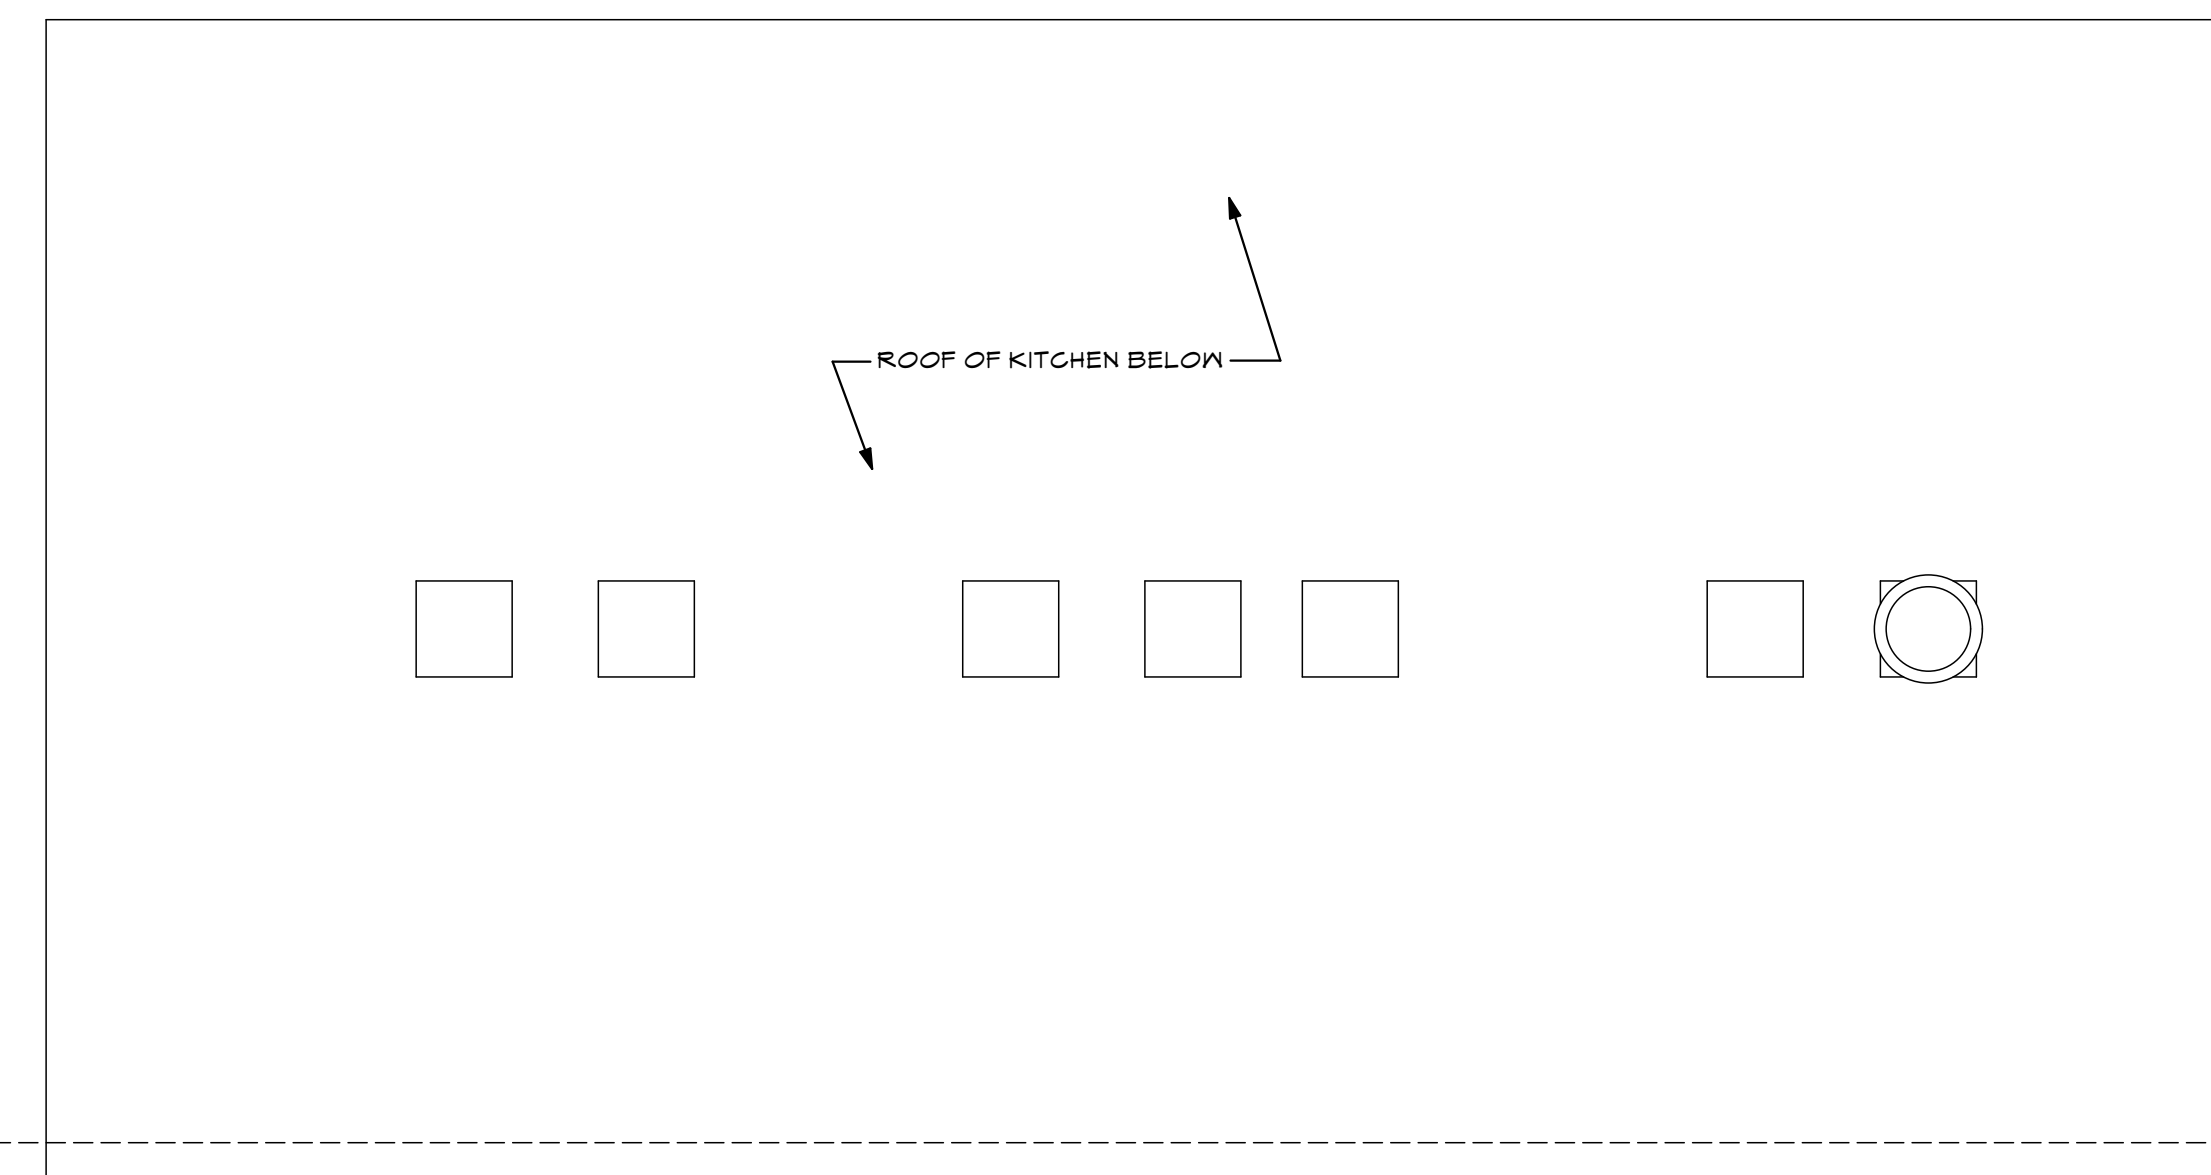

1 THIRD FLOOR PLAN
 A1.4 SCALE: 1/4" = 1'-0"

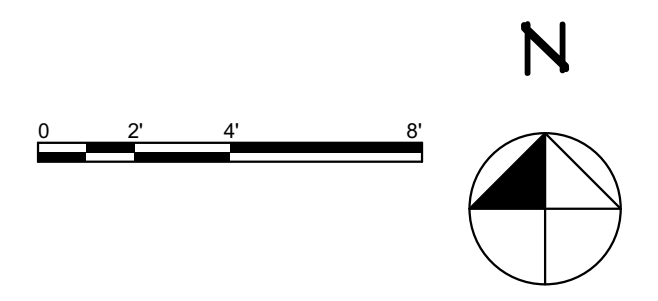

PINETREE RECOVERY
 17 BISHOP STREET PORTLAND, MAINE 04103

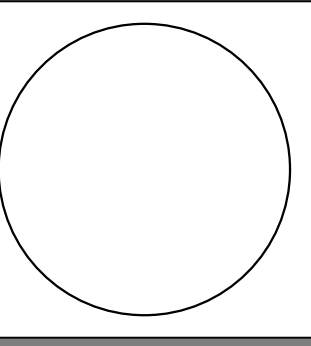

WHIPPLE CALLENDER ARCHITECTS
 136 PLEASANT AVE.
 PORTLAND, ME 04103
 P 207.775.3696
 F 207.775.3631
 www.whipplecallender.com

DATE	DESCRIPTION

DATE: 12/14/17
 CHECKED BY: JAD
 DRAWN BY: CJC
 JOB: 2017-BISHOP
 SHEET TITLE: THIRD FLOOR PLAN

A1.4