



LEGEND

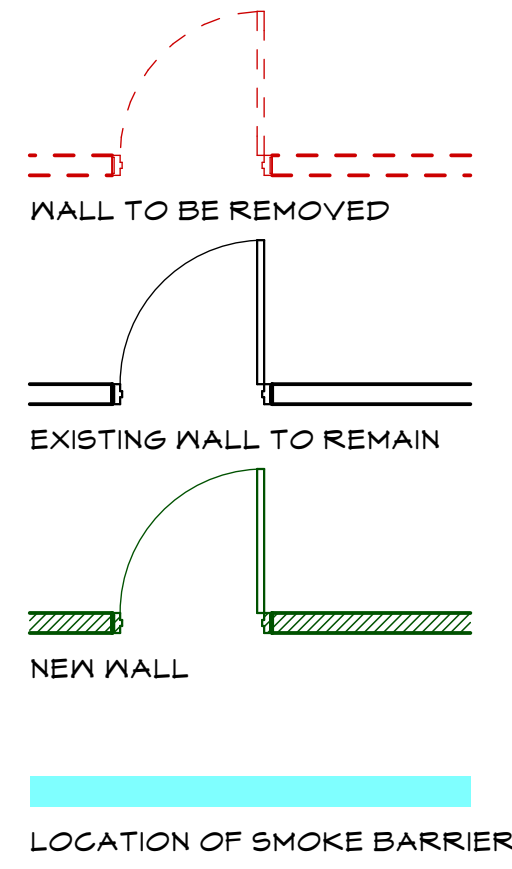

SEE SITE PLAN SHEET A1.2 FOR INFORMATION

- GROUND FLOOR GENERAL NOTES:**
- EXISTING 5'-0" GWB @ EXTERIOR WALLS TO REMAIN
 - EXISTING WINDOWS TO REMAIN UNLESS NOTED OTHERWISE

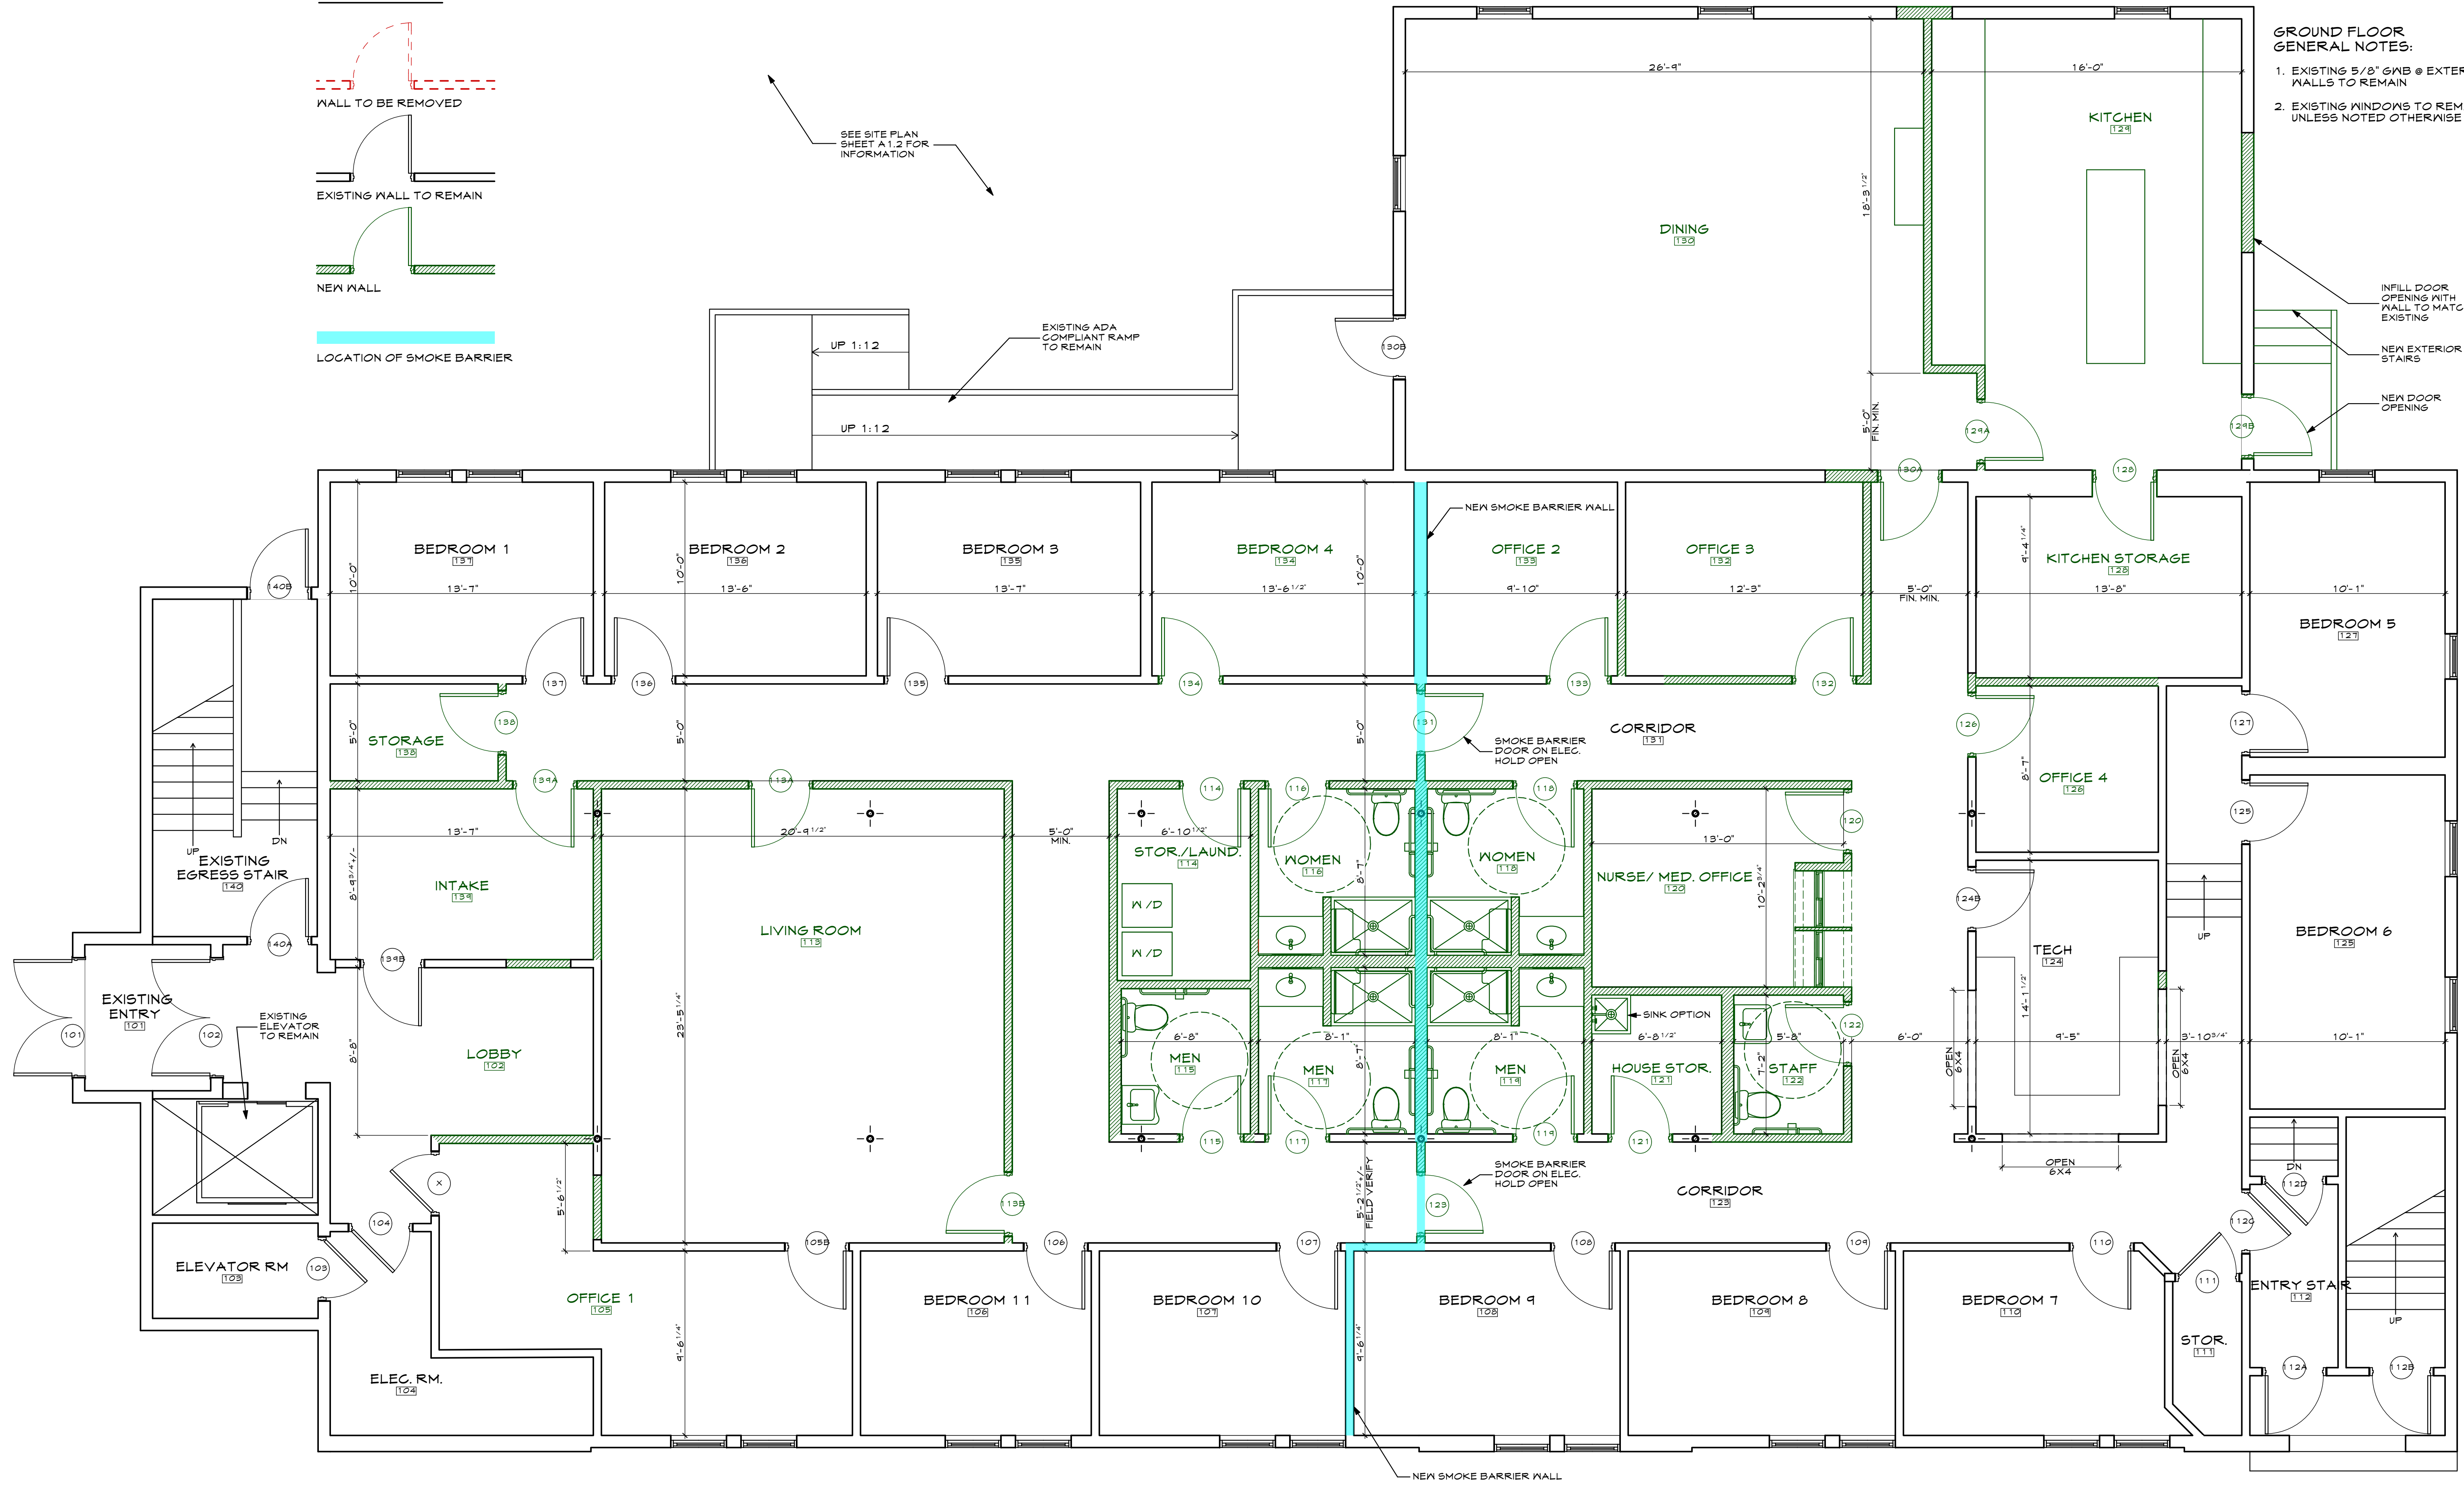

PINETREE RECOVERY
17 BISHOP STREET PORTLAND, MAINE 04103

WHIPPLE CALLENDER ARCHITECTS

136 PLEASANT AVE.
PORTLAND, ME 04103
P 207.775.2696
F 207.775.3631
www.whipplecallender.com

DESCRIPTION

DATE

MARK

DATE: 8/29/17

CHECKED BY: JAD

DRAWN BY: CJC


JOB: 2017-BISHOP

SHEET TITLE:

FIRST FLOOR PLAN

A1.5

1 FIRST FLOOR PLAN
A1.5 SCALE: 1/4" = 1'-0"

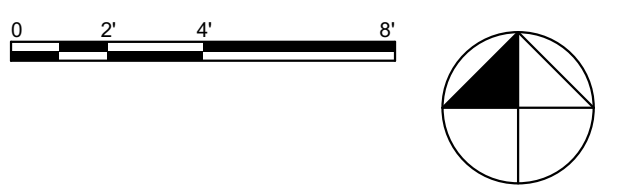

THIS DRAWING IS AN INSTRUMENT OF SERVICE AND SHALL REMAIN THE PROPERTY OF WHIPPLE CALLENDER ARCHITECTS. IT SHALL NOT BE USED FOR ANY OTHER PURPOSE THAT FOR WHICH IT IS SPECIFICALLY FURNISHED.