

DESIGNER

CWS ARCHITECTS
ARCHITECTURE | INTERIOR DESIGN
434 CUMBERLAND AVENUE
PORTLAND, MAINE 04101
P: 207.774.4016
F: 207.774.4015
WWW.CWSARCH.COM

OWNER

AVESTA
307 CUMBERLAND AVE.,
PORTLAND, MAINE
04101

PROJECT


72 BISHOP STREET
PORTLAND, MAINE

DRAWING

SECOND FLOOR PLAN
CWS PROJ. NO.: 14.013


REVISIONS

NO.	DATE	DESCRIPTION

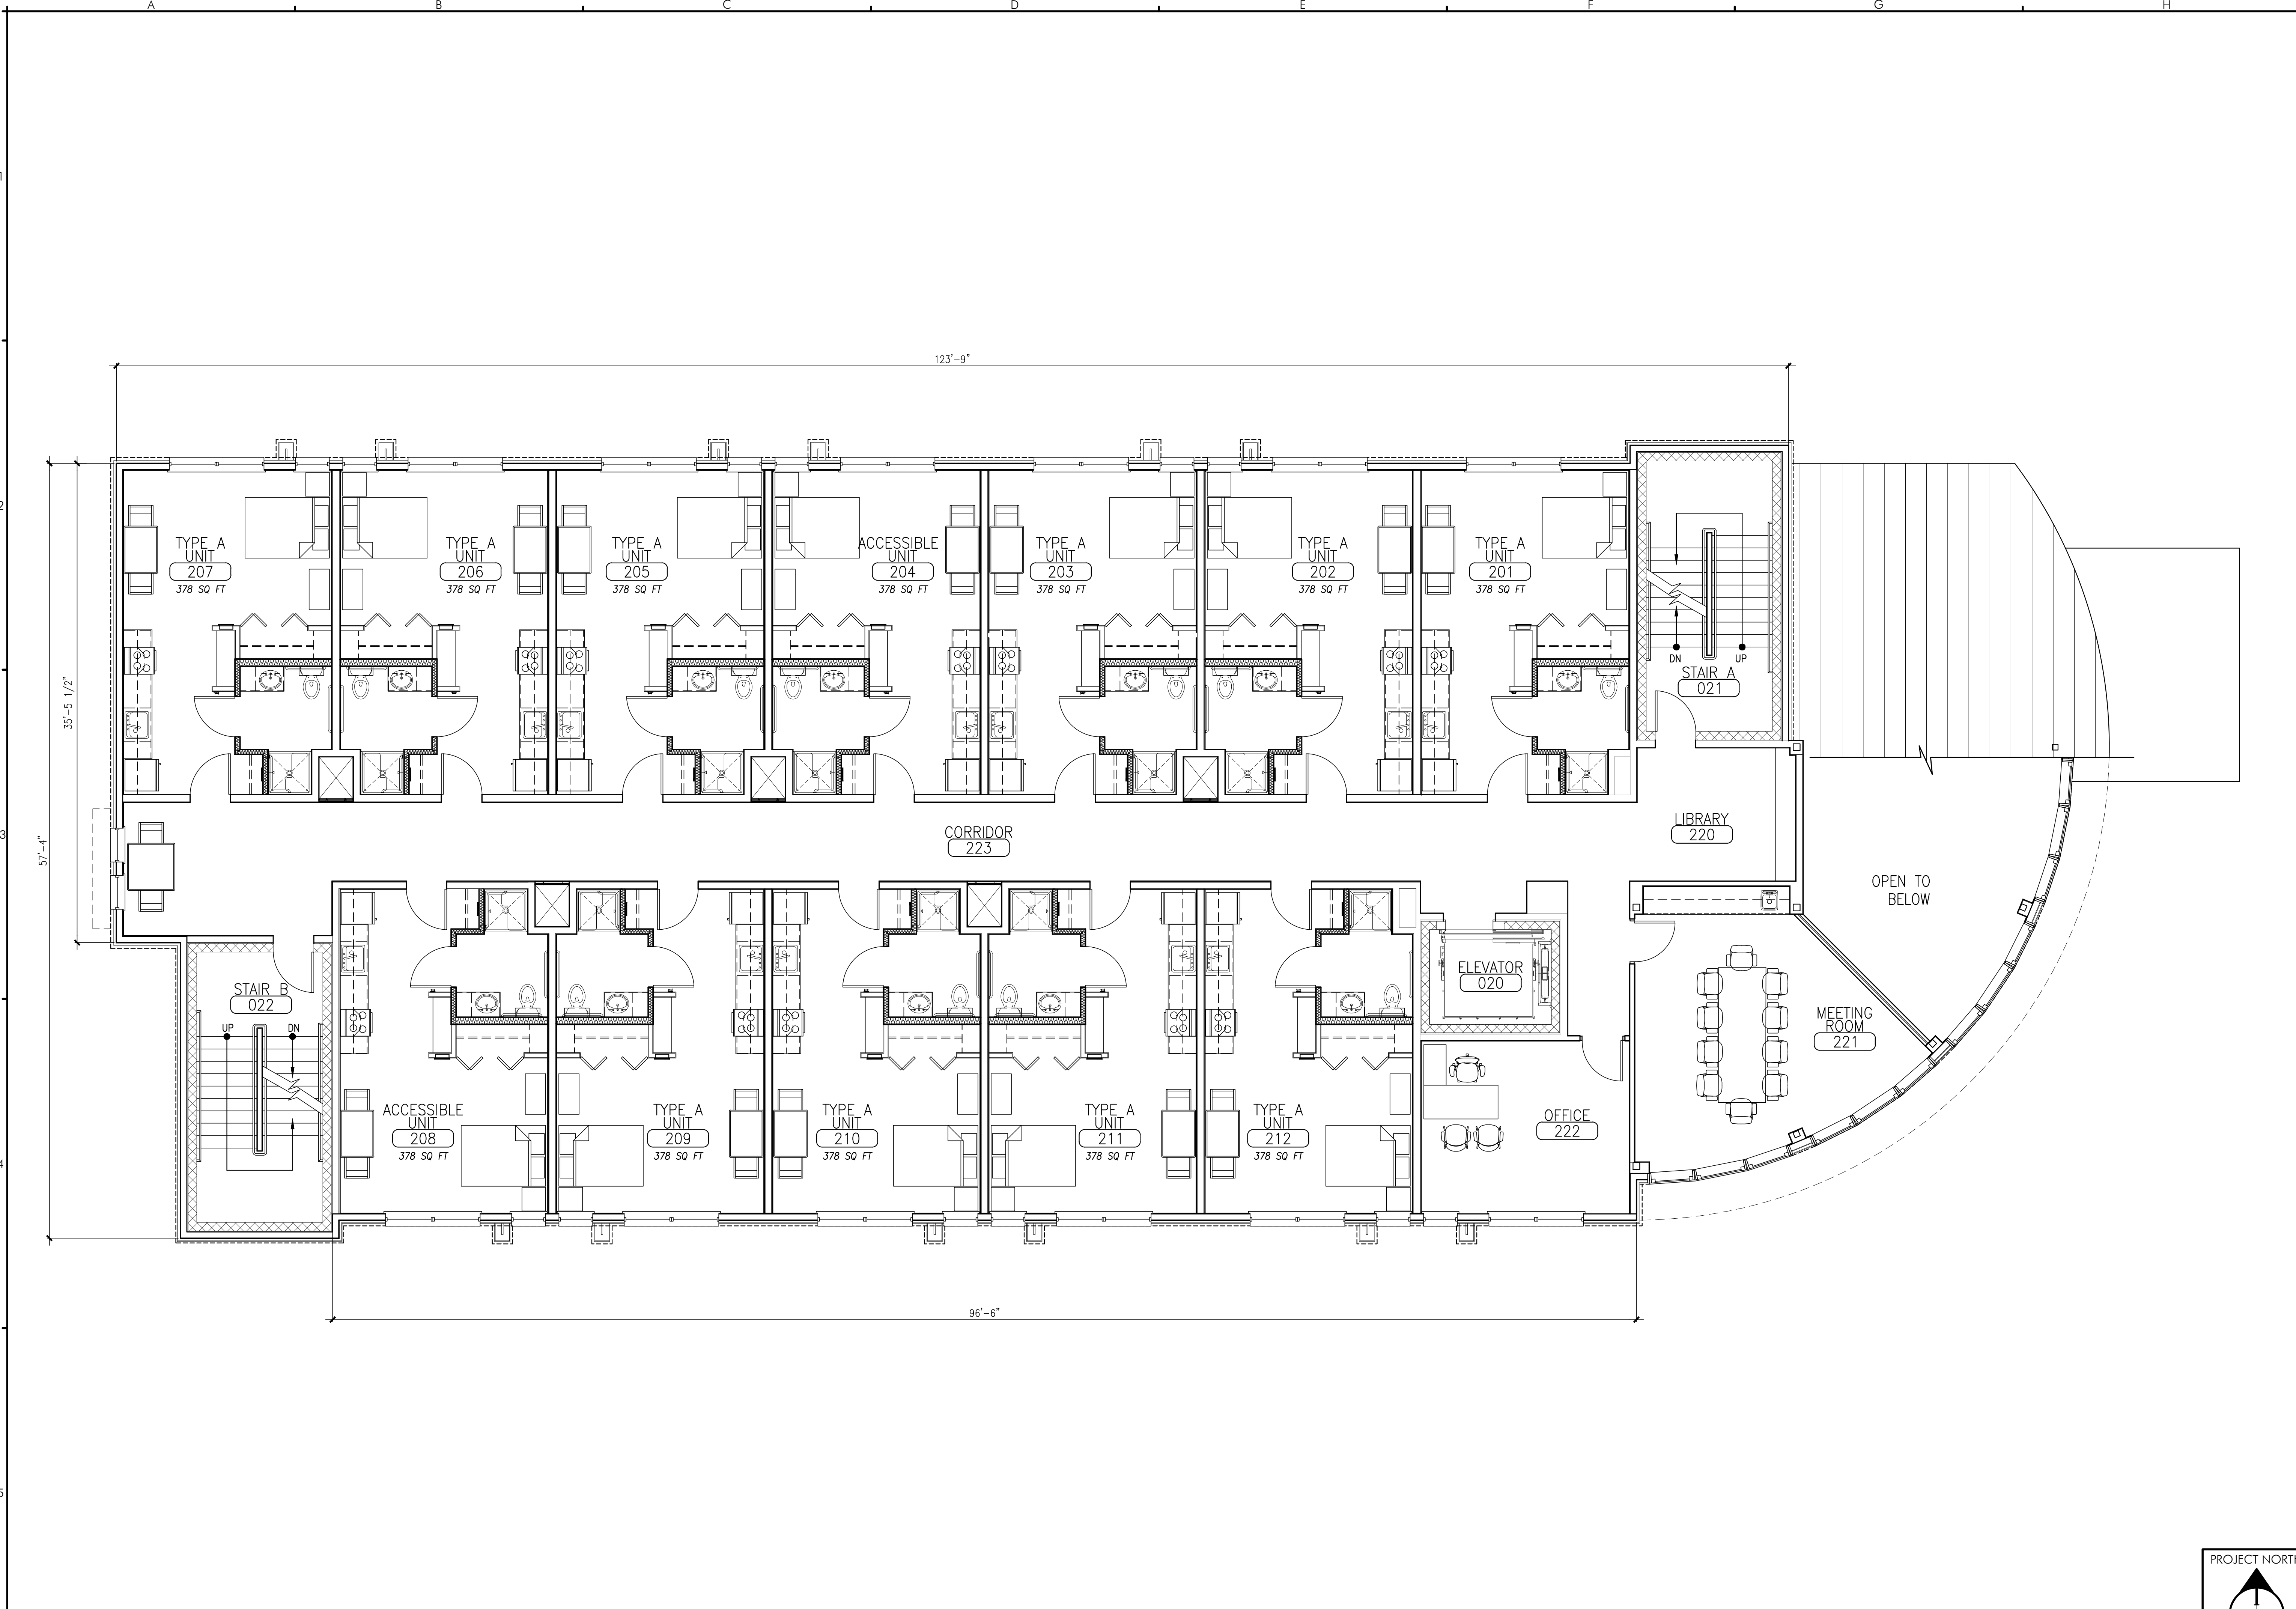

A5 SECOND FLOOR PLAN

SCALE: 3/16" = 1'-0"

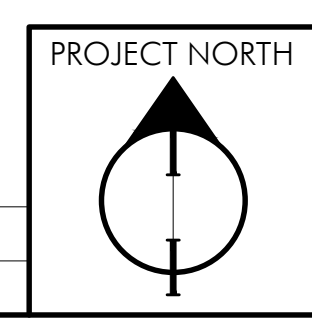

DRAWING NUMBER
A1.02
SCALE: AS NOTED
DATE: 04/10/15

REVIEW