

DESIGNER

CWS ARCHITECTS
ARCHITECTURE | INTERIOR DESIGN
434 CLUMBERLAND AVENUE
PORTLAND, MAINE 04101
T: 207.774.4441
F: 207.774.4446
WWW.CWSARCH.COM

OWNER

AVESTA
307 CLUMBERLAND AVE.,
PORTLAND, MAINE
04101

PROJECT

72 BISHOP STREET
PORTLAND, MAINE



DRAWING

ROOF PLAN
CWS PROJ. NO.: 14.013

REVISIONS

NO.	DATE	DESCRIPTION

DRAWING NUMBER
A1.0R
SCALE: AS NOTED
DATE: 04/10/15

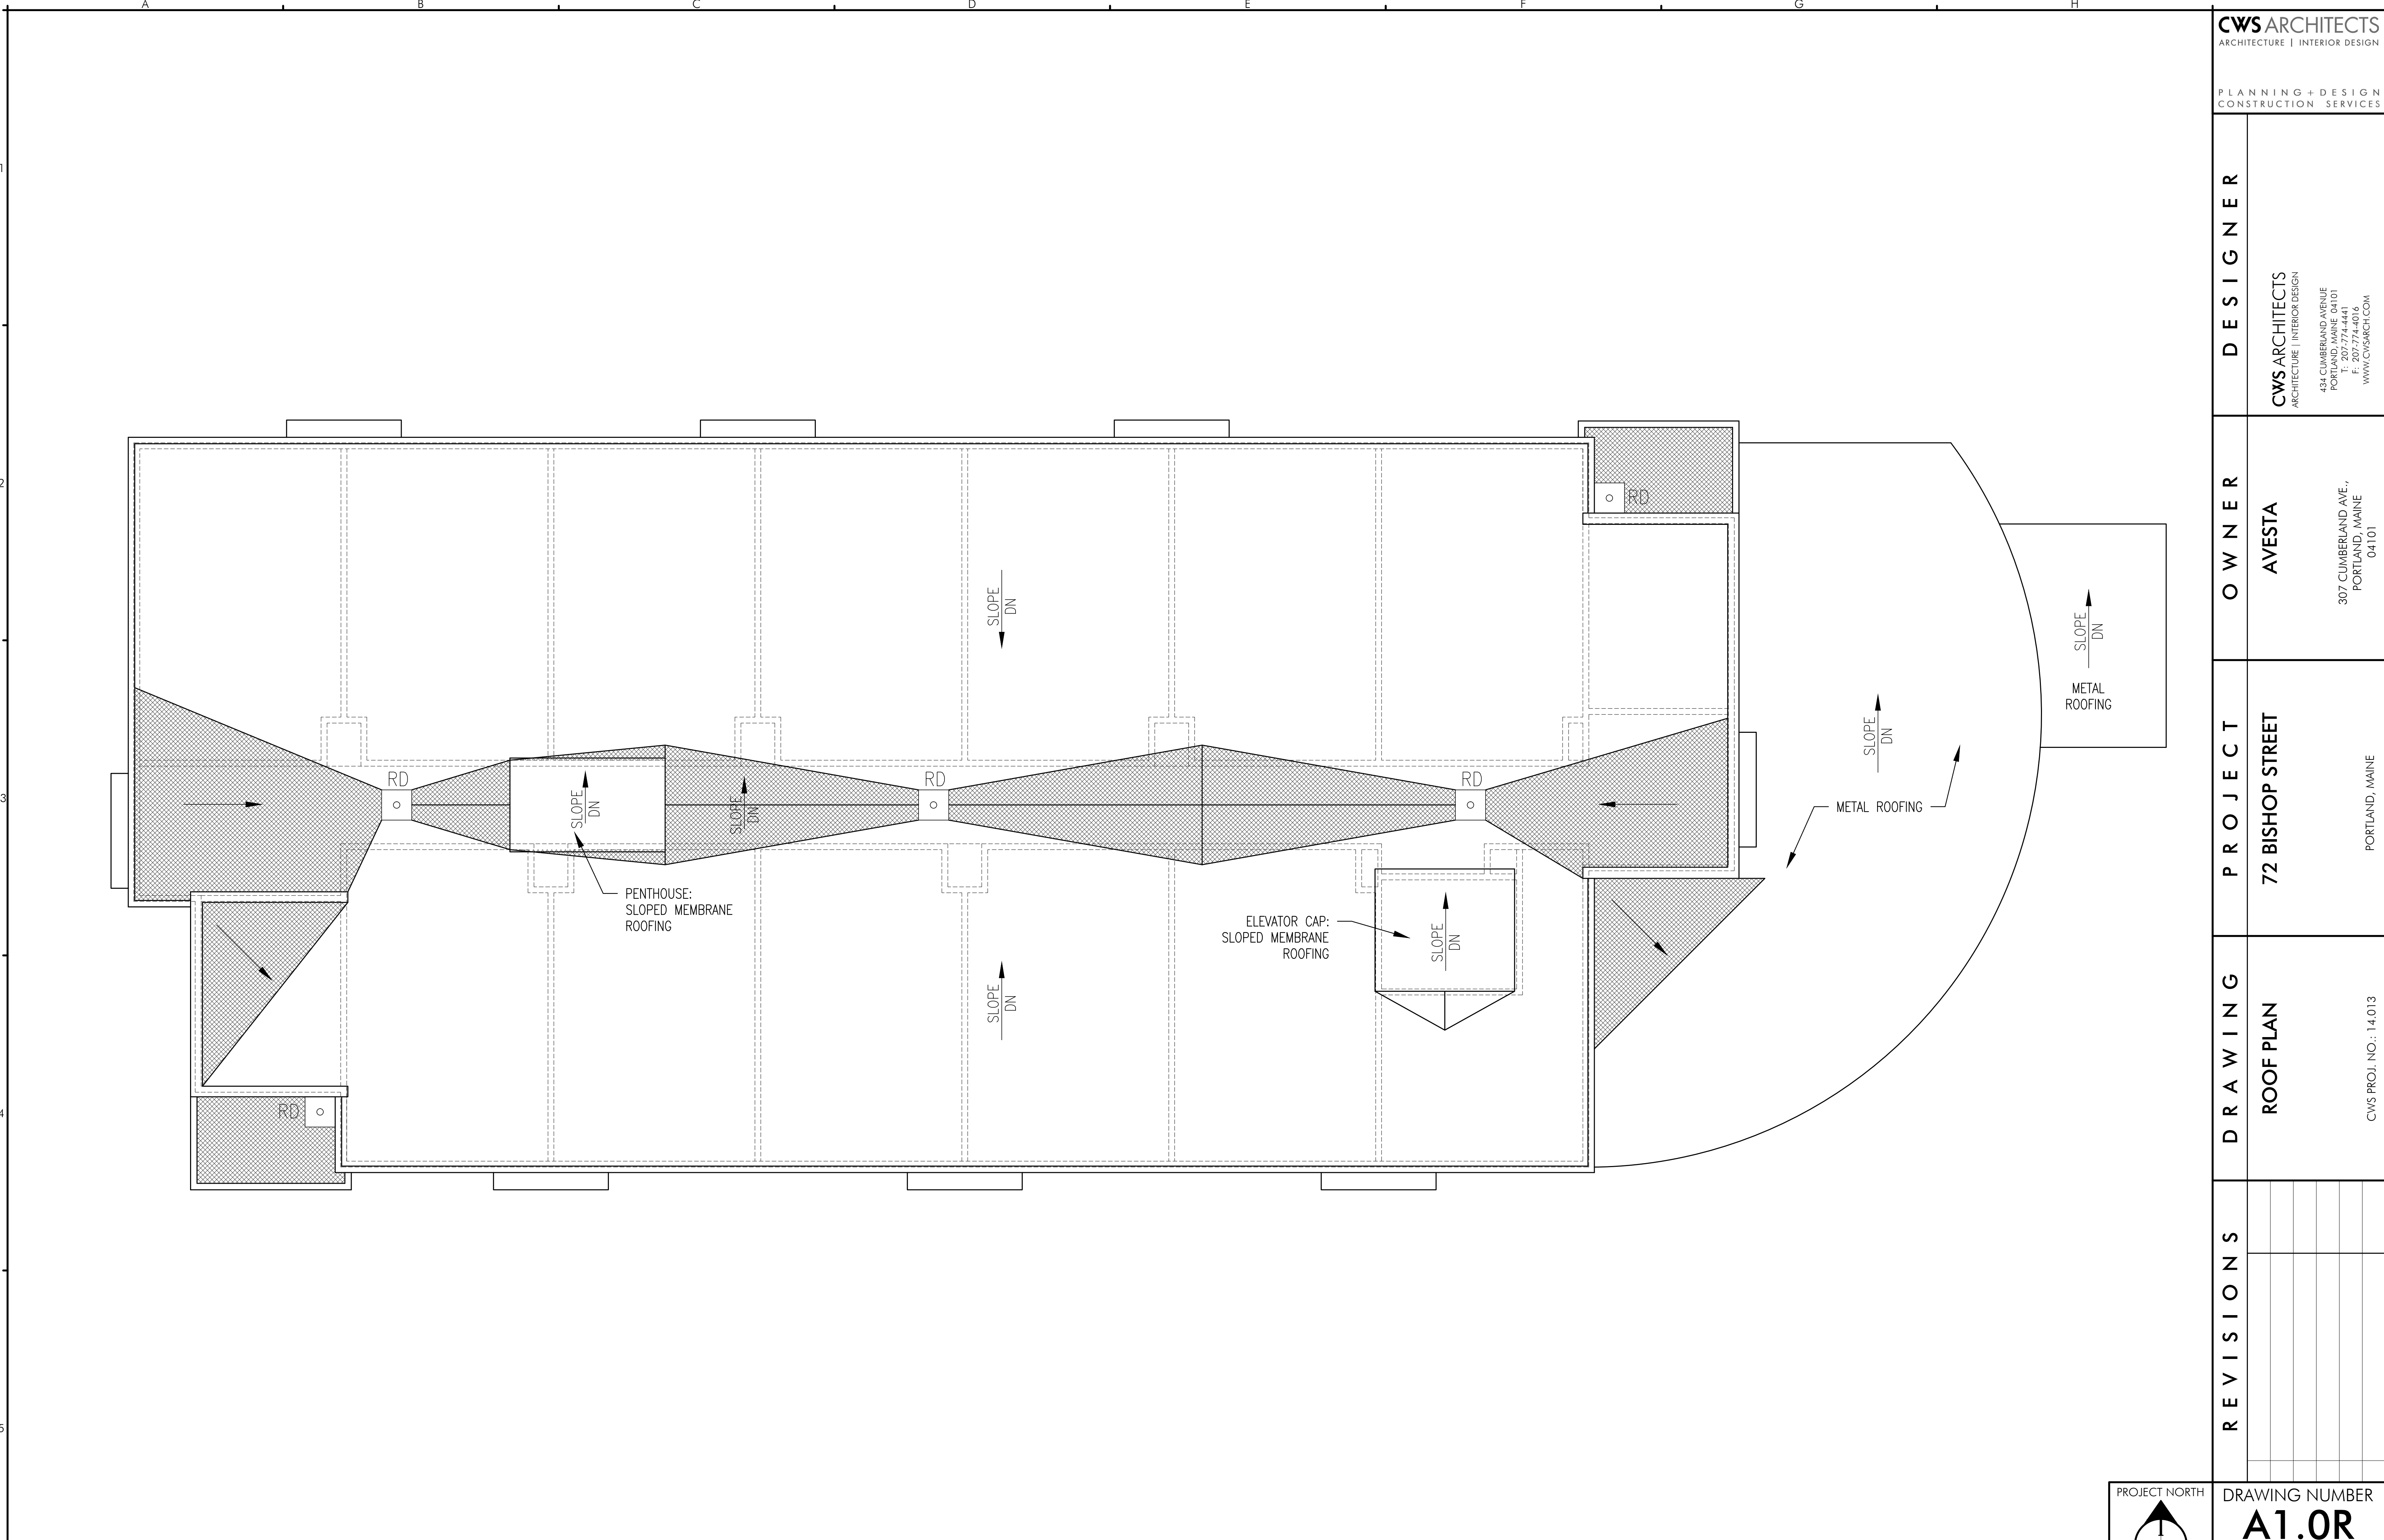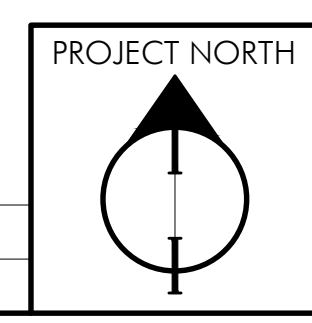

A5 ROOF PLAN
SCALE: 3/16" = 1'-0"