

DESIGNER

CWS ARCHITECTS  
ARCHITECTURE | INTERIOR DESIGN  
434 CUMBERLAND AVENUE  
PORTLAND, MAINE 04101  
P: 207.774.4016  
WWW.CWSARCH.COM

OWNER

AVESTA  
307 CUMBERLAND AVE.,  
PORTLAND, MAINE  
04101

PROJECT

72 BISHOP STREET  
PORTLAND, MAINE

DRAWING

EXTERIOR ELEVATIONS  
CWS PROJ. NO.: 14.013

REVISIONS

DRAWING NUMBER  
**A3.00**

SCALE: AS NOTED  
DATE: 04/10/15

REVIEW




**A2** NORTH ELEVATION

SCALE: 1/8" = 1'-0"



**A5** SOUTH ELEVATION

SCALE: 1/8" = 1'-0"

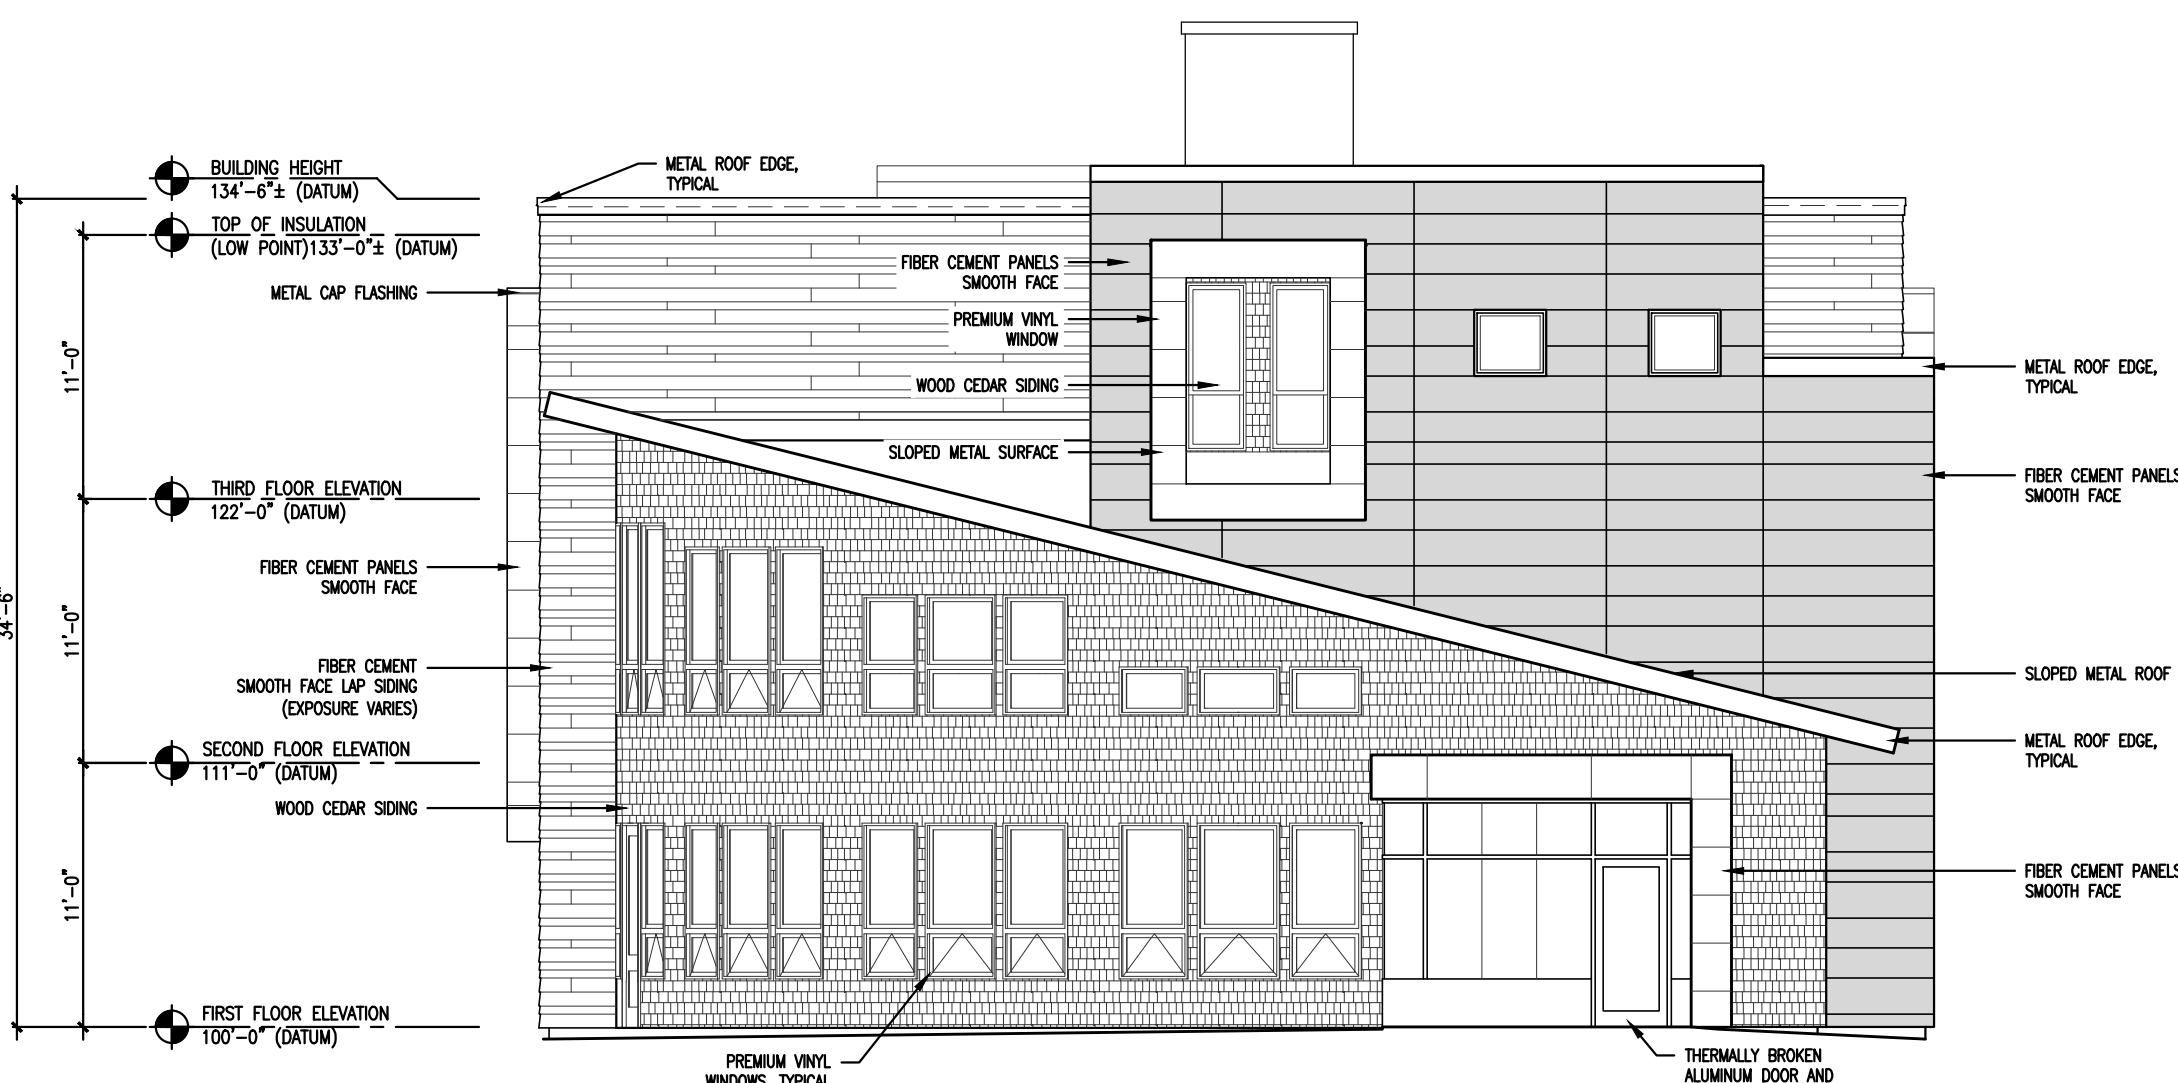

**A3** EAST ELEVATION

SCALE: 1/8" = 1'-0"



**E3** WEST ELEVATION

SCALE: 1/8" = 1'-0"