


1  
L9  
POROUS PAVERS + R-TANK STORMWATER SYSTEM  
NOT TO SCALE

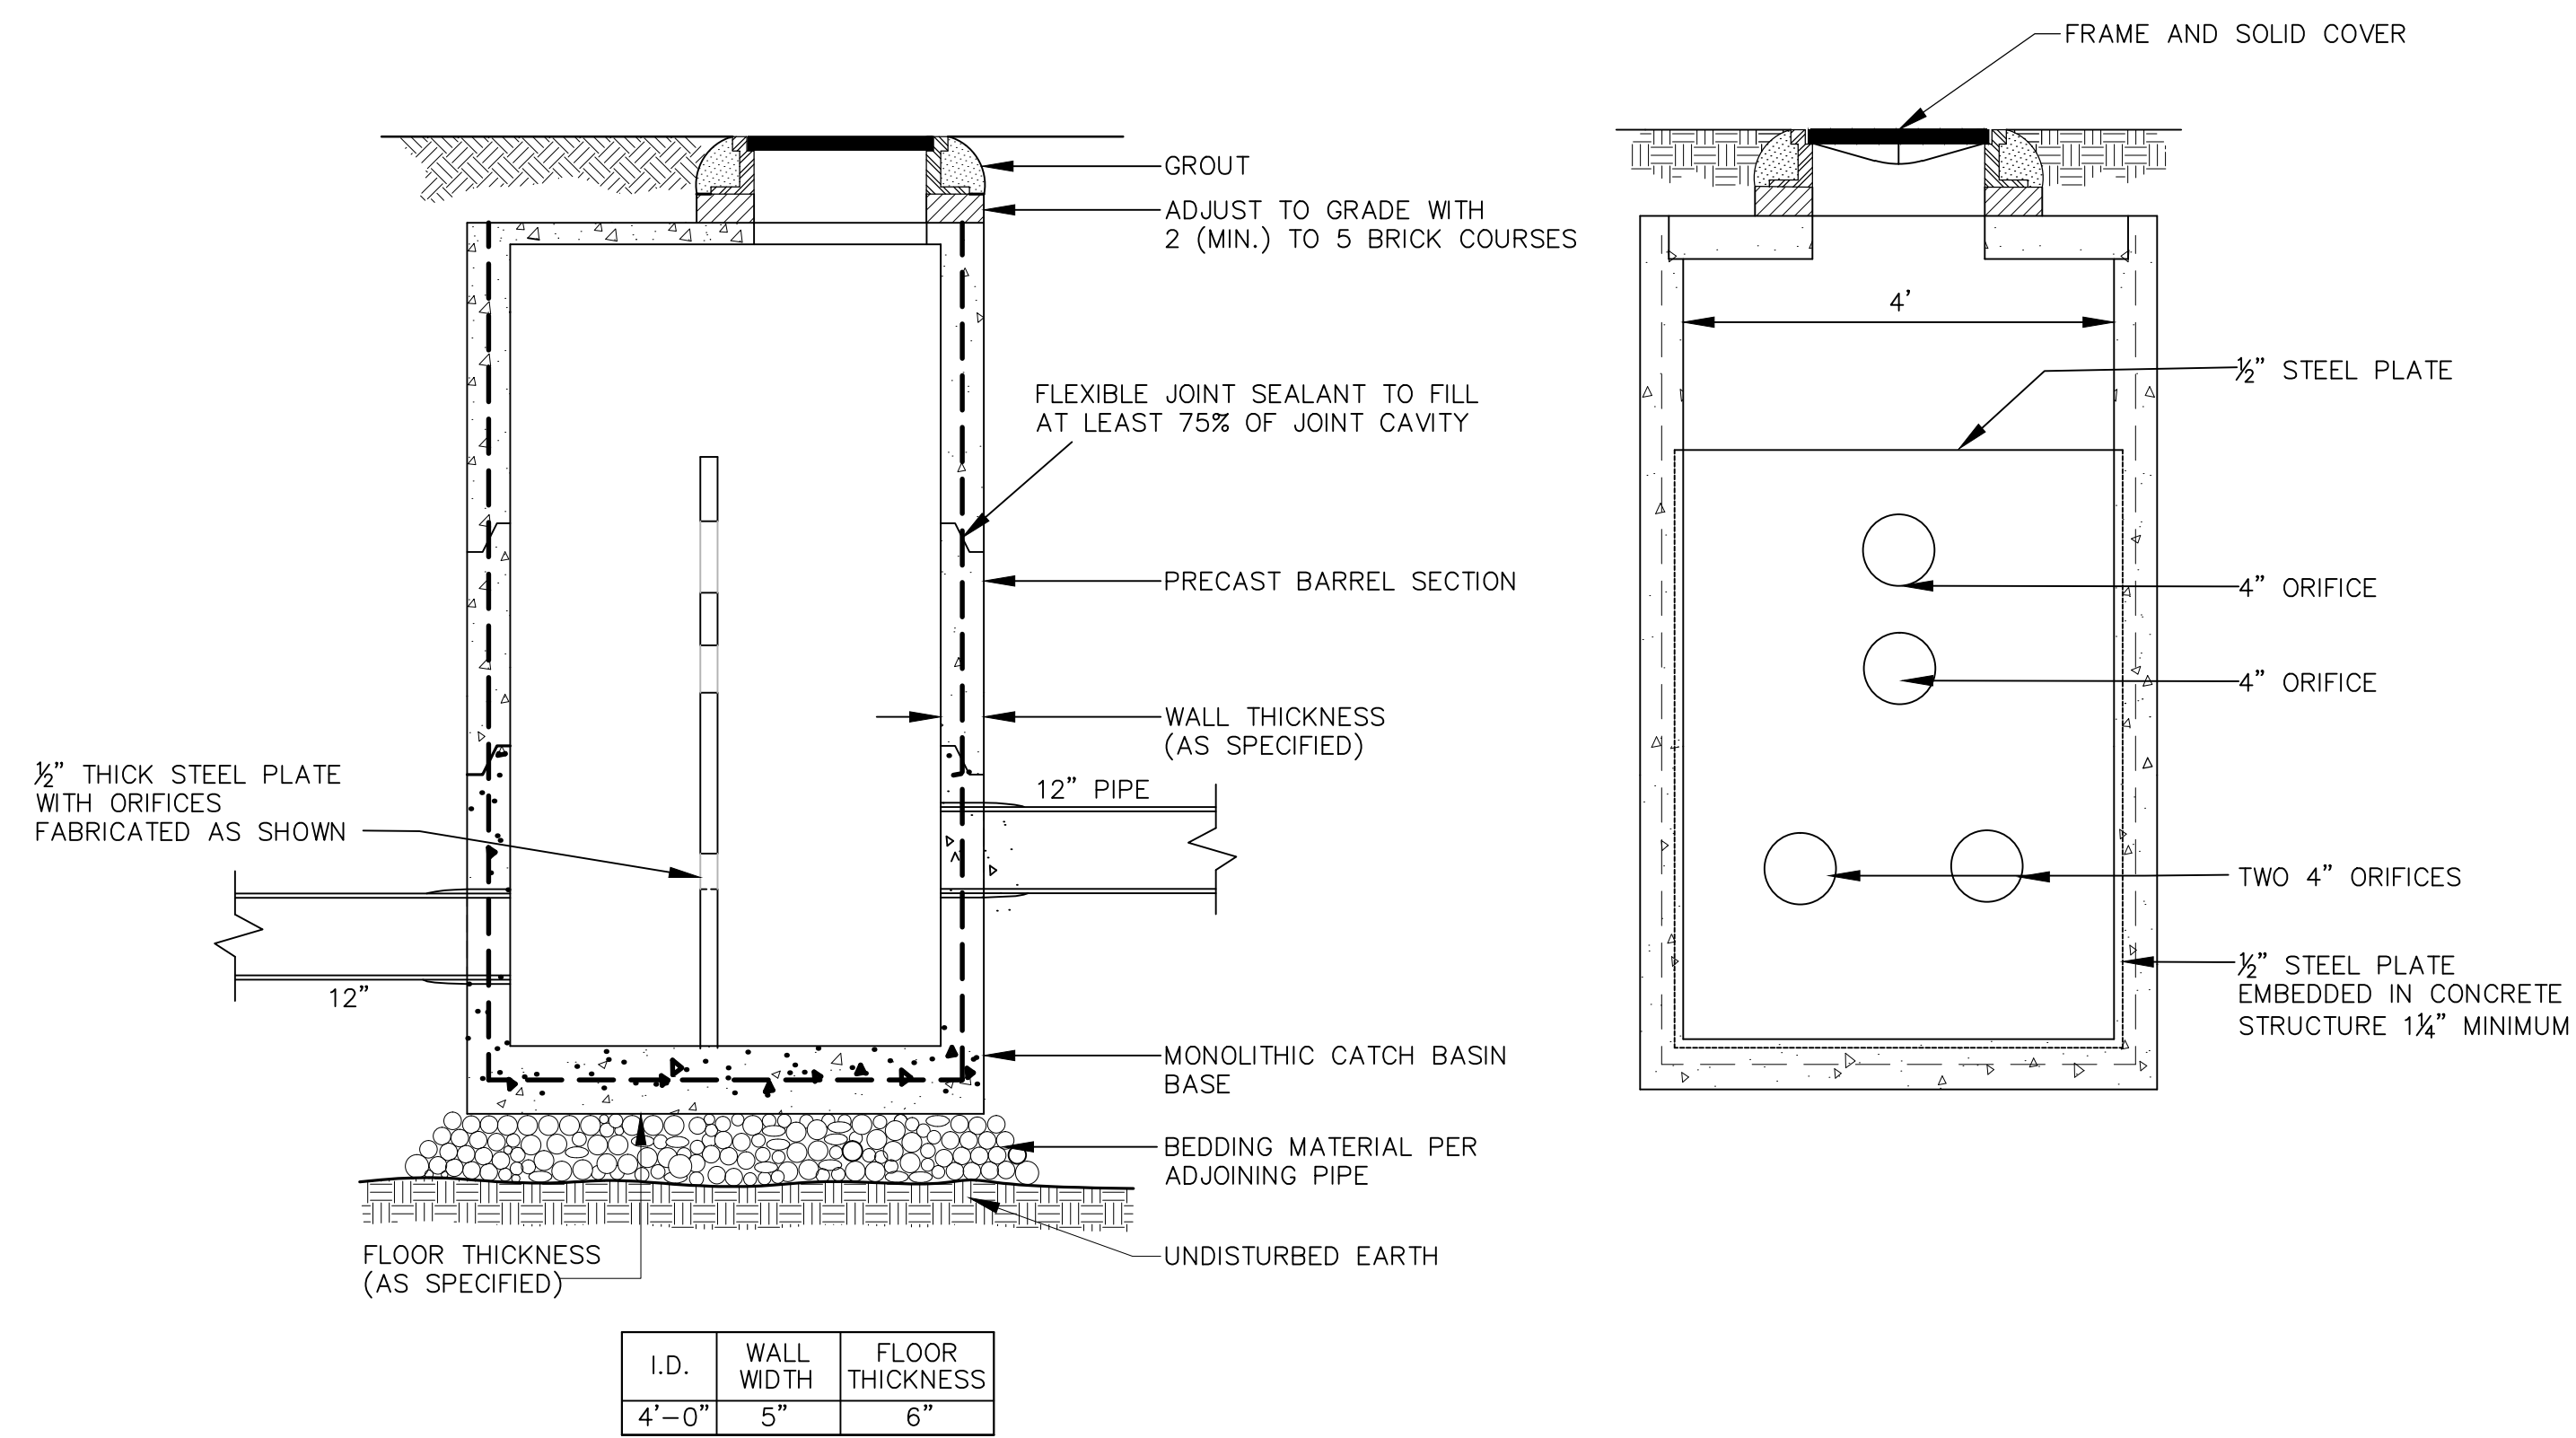

2  
L9  
FLOW CONTROL STRUCTURE  
NOT TO SCALE

Owner:  
  
 AVESTA 72 BISHOP STREET, LP  
 307 Cumberland Avenue Tel: (207) 553-7777  
 Portland, Maine 04101 Fax: (207) 553-7778

Prepared By:  
**Mitchell & Associates**  
 LANDSCAPE ARCHITECTS  
 70 Center Street Tel: (207) 774-4427  
 Portland, Maine 04101 Fax: (207) 874-2460

**CWS**  
 CWS  
 ARCHITECTS  
 431 CUMBERLAND AVENUE  
 PORTLAND, MAINE 04102  
 TEL: (207) 774-4441  
 FAX: (207) 774-4918

72 Bishop Street  
Portland, Maine  
72 Bishop Street

Date:  
APRIL 10, 2015

Issued For:  
SITE PLAN AND  
SUBDIVISION PLAN REVIEW

Revisions:

Reproduction or reuse of  
this document without the  
expressed written consent of  
Mitchell & Associates is prohibited.

Title:  
STORMWATER DETAILS

Scale:  
AS SHOWN

Sheet No.:  
**L9**

