




1 POROUS PAVERS + R-TANK STORMWATER SYSTEM
NOT TO SCALE

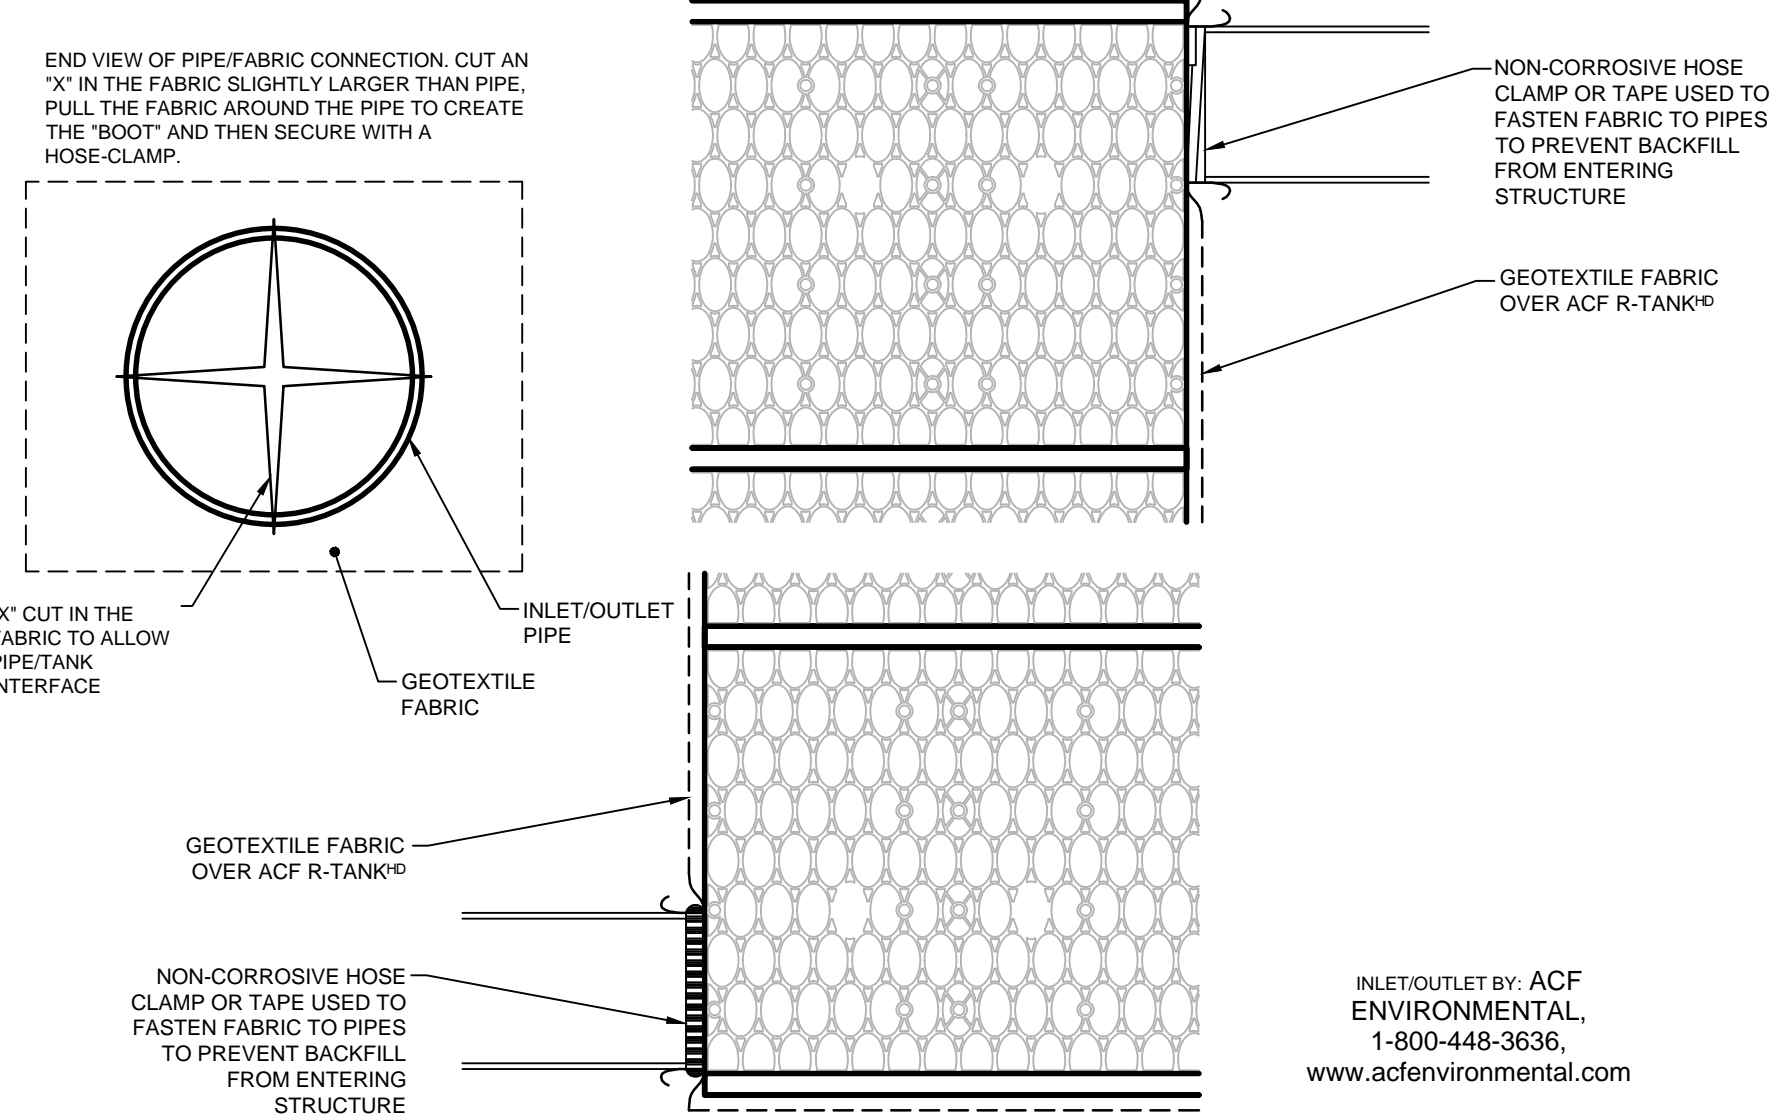


4 R-TANK INLET/OUTLET
NOT TO SCALE

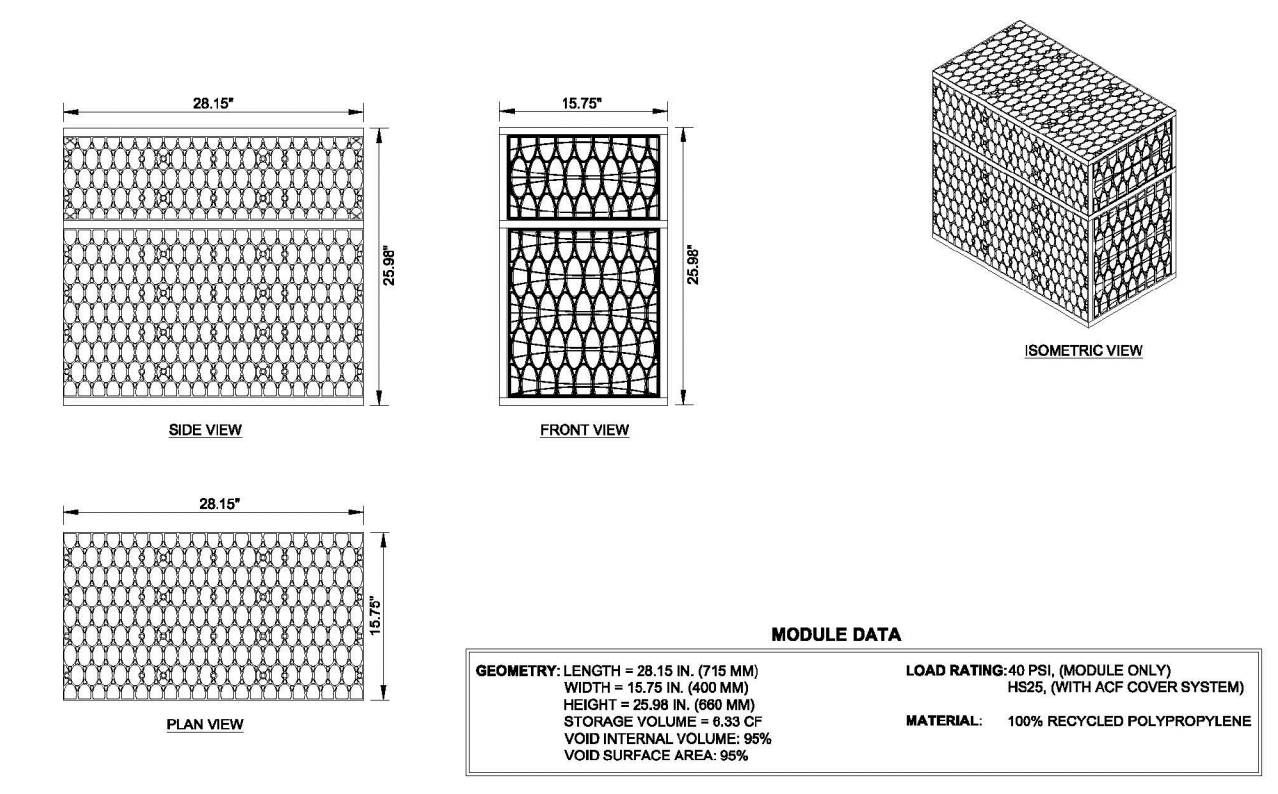



6 R-TANK SINGLE AND MINI MODULES
NOT TO SCALE

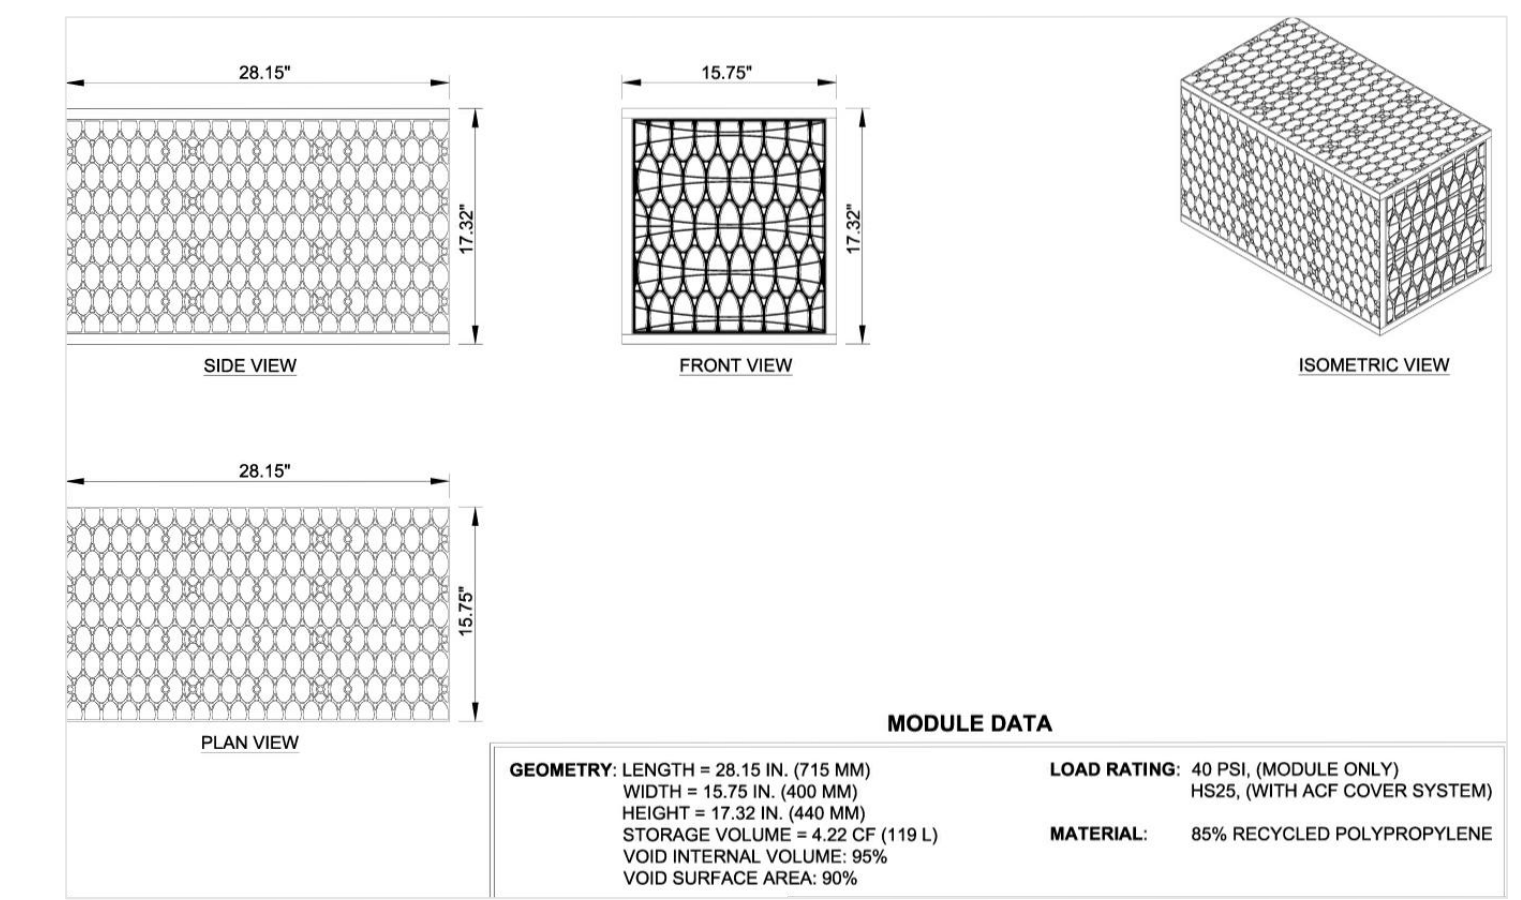

7 R-TANK SINGLE MODULES
NOT TO SCALE

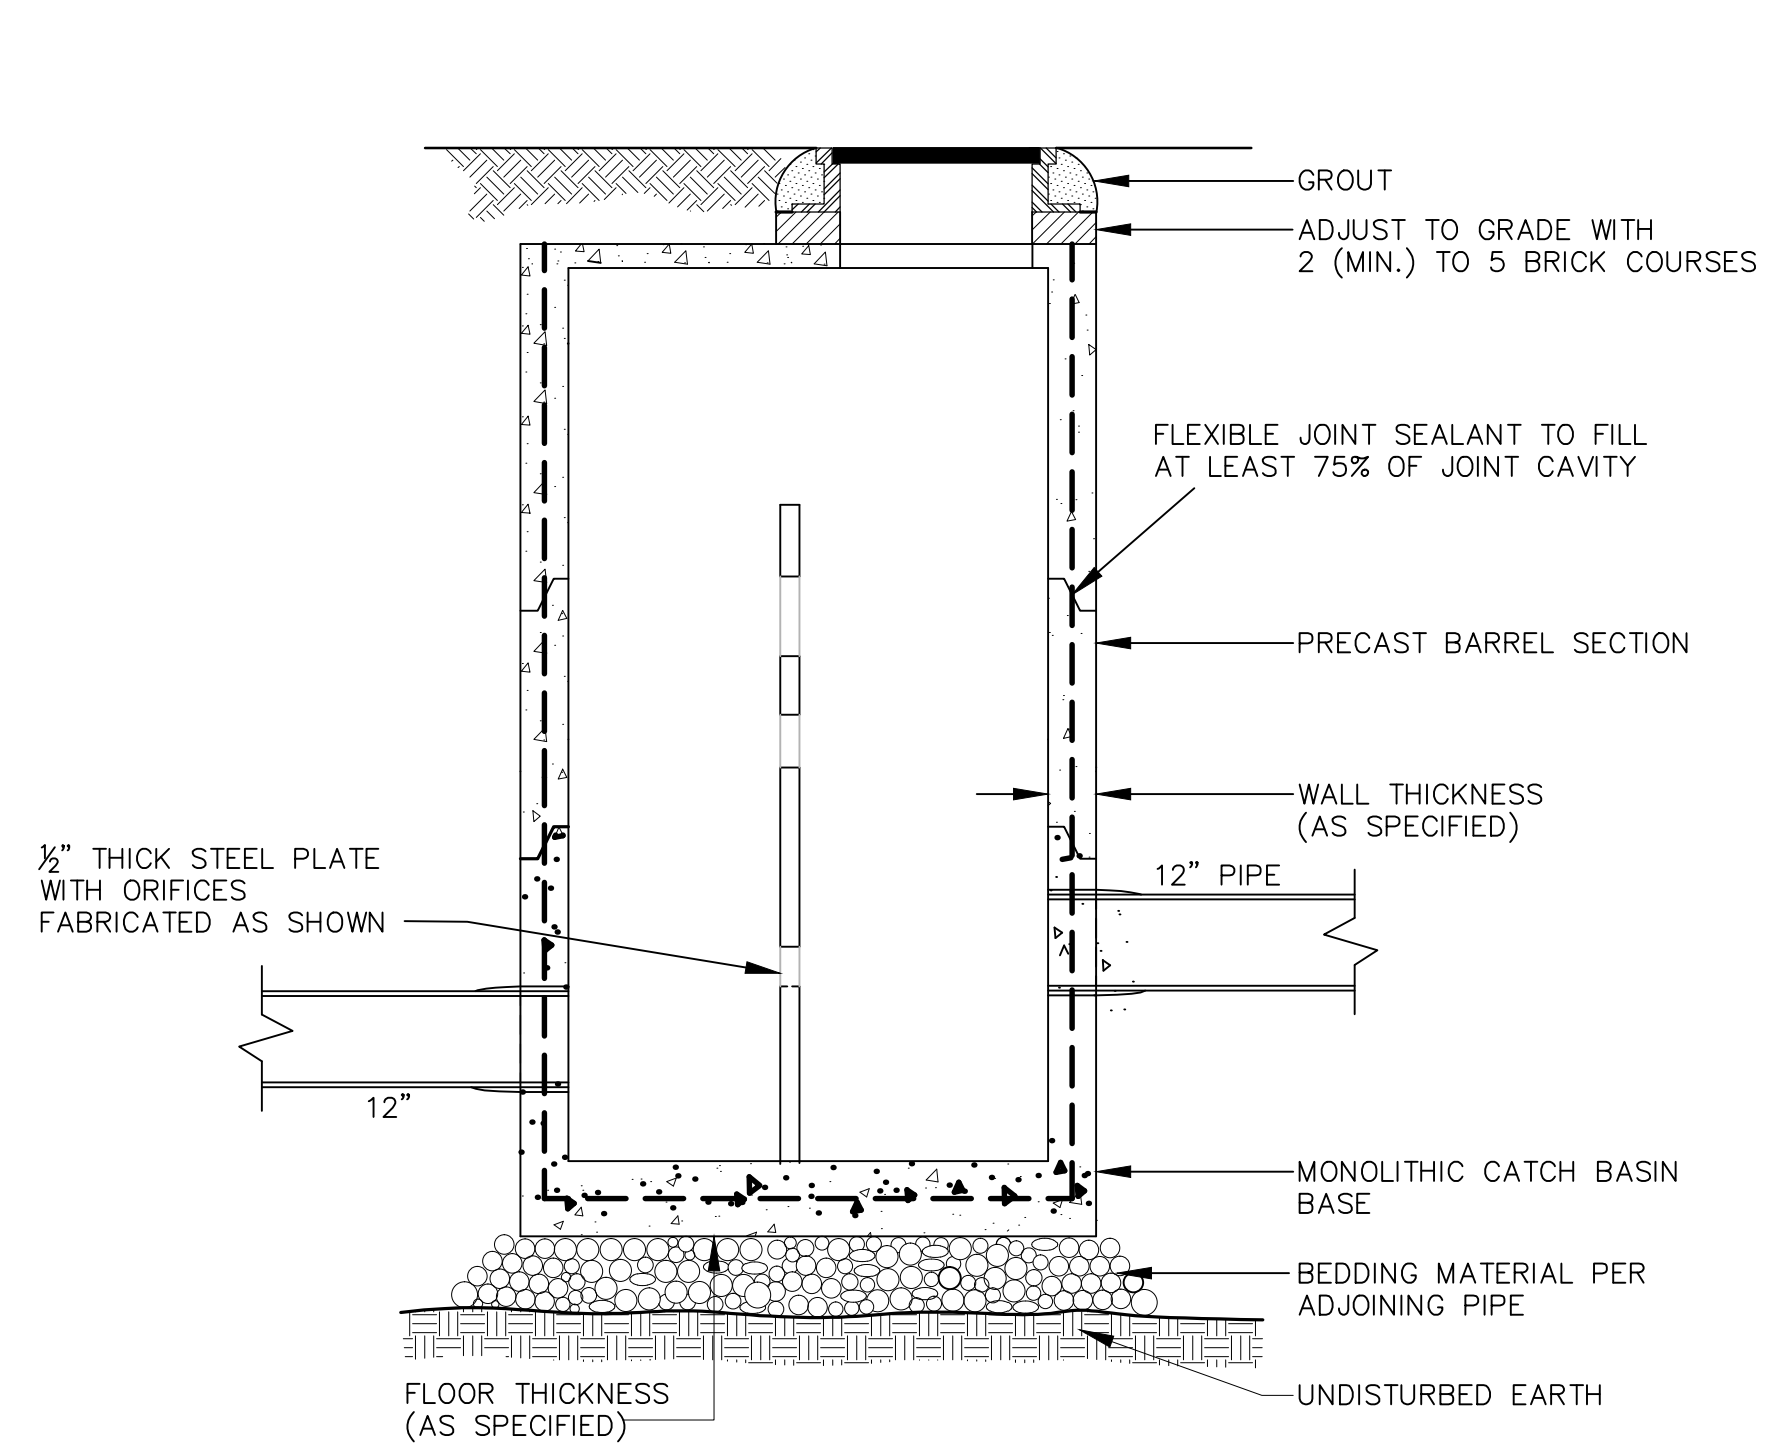


2 FLOW CONTROL STRUCTURE
NOT TO SCALE

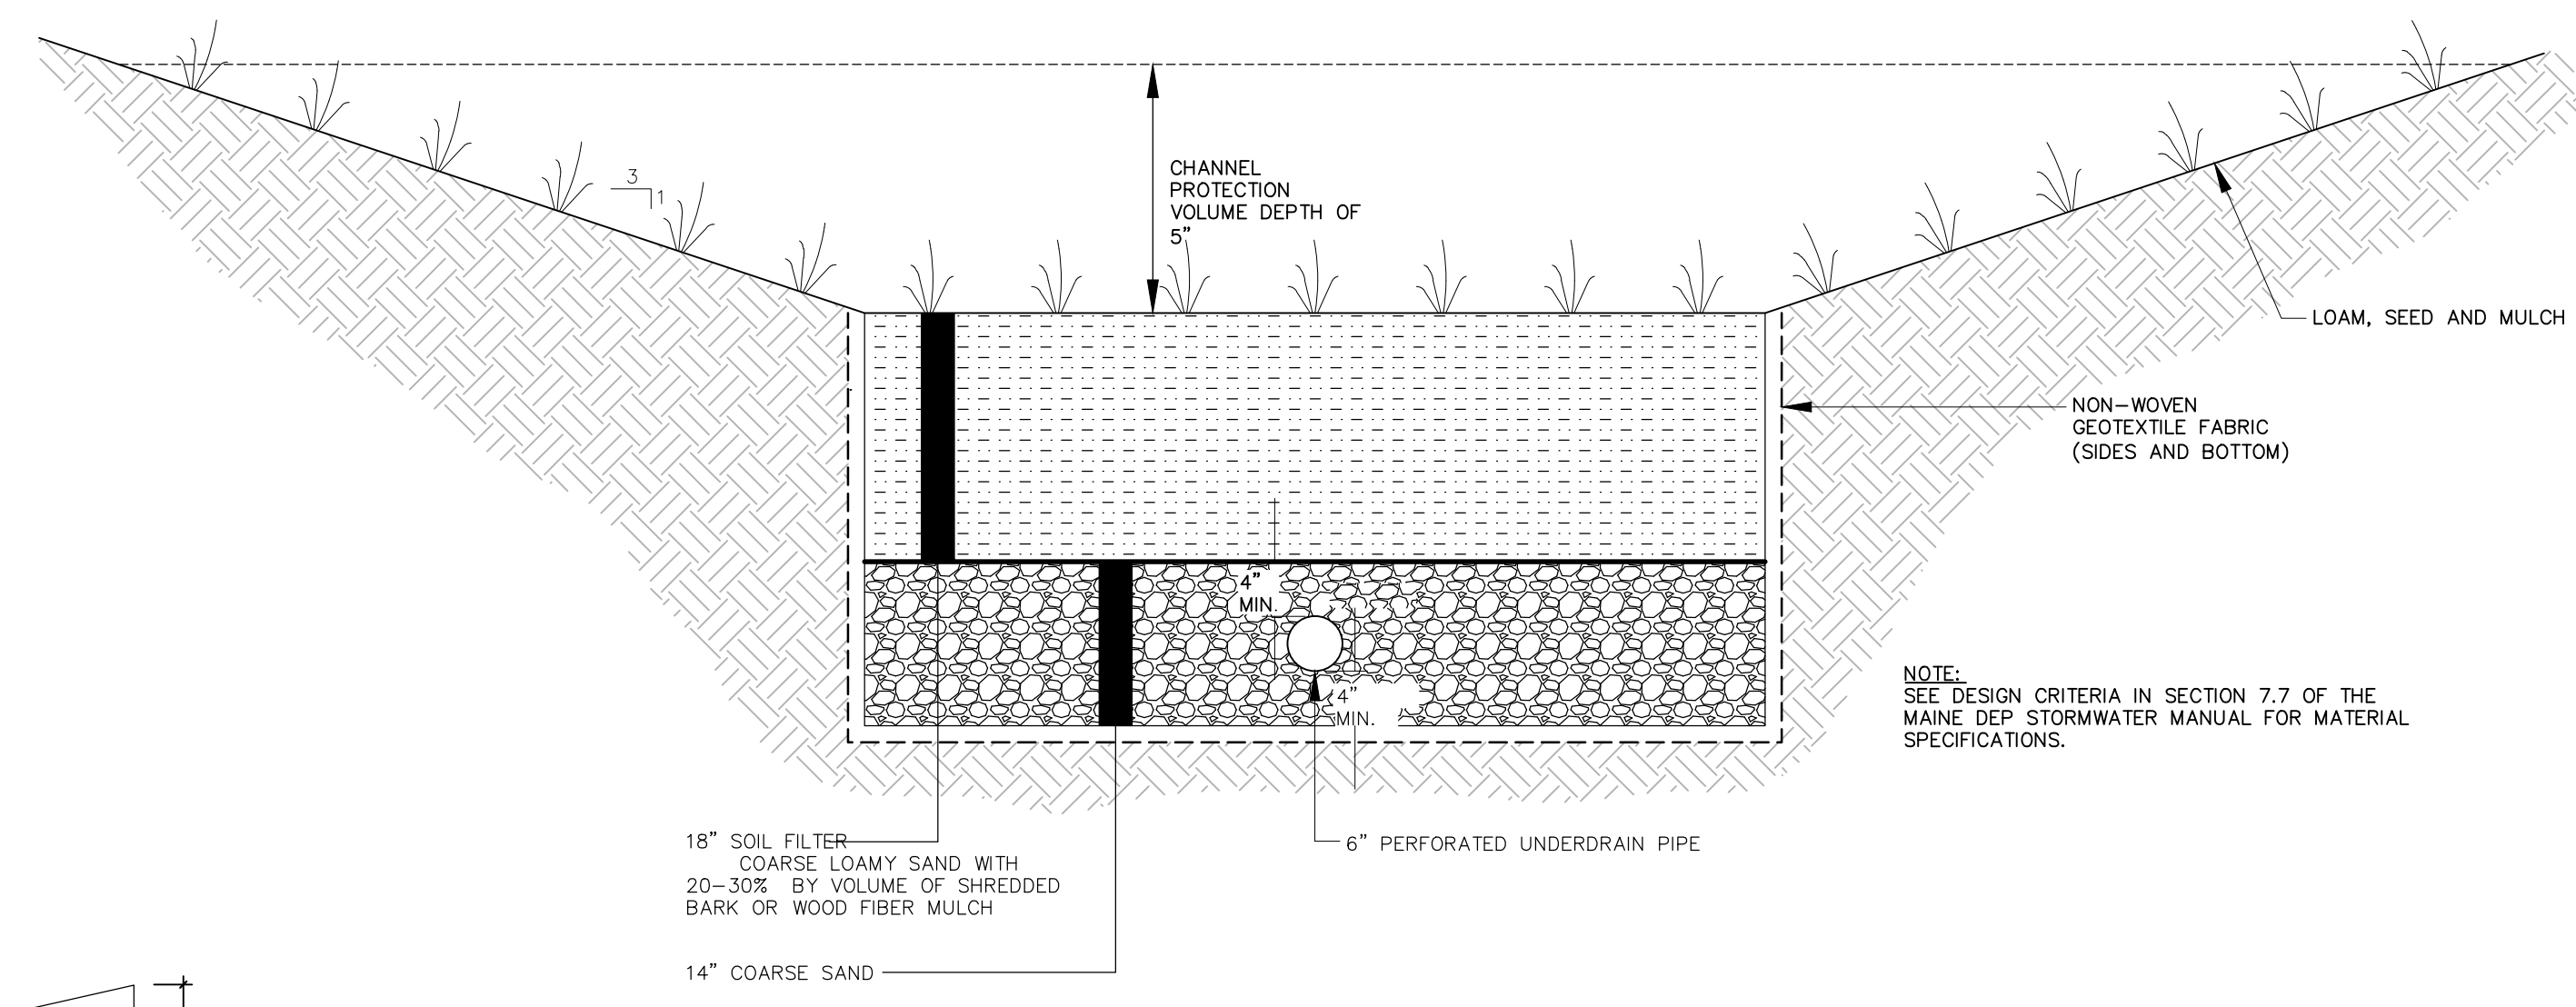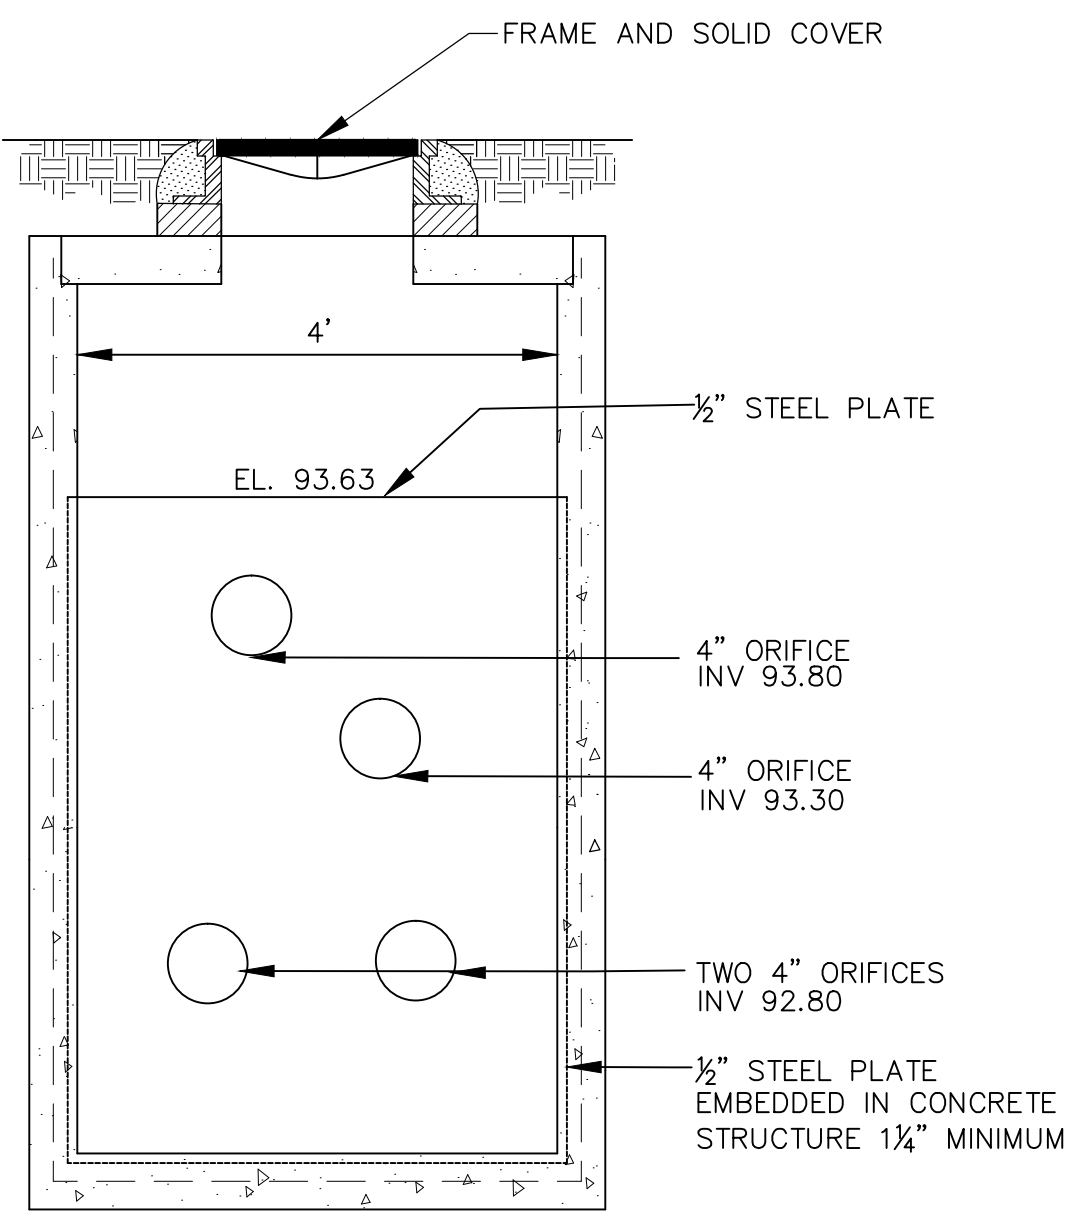


8 VEGETATED SOIL FILTER (WEST SIDE OF BUILDING)
NOT TO SCALE

I.D.	WALL WIDTH	FLOOR THICKNESS
4'-0"	5"	6"

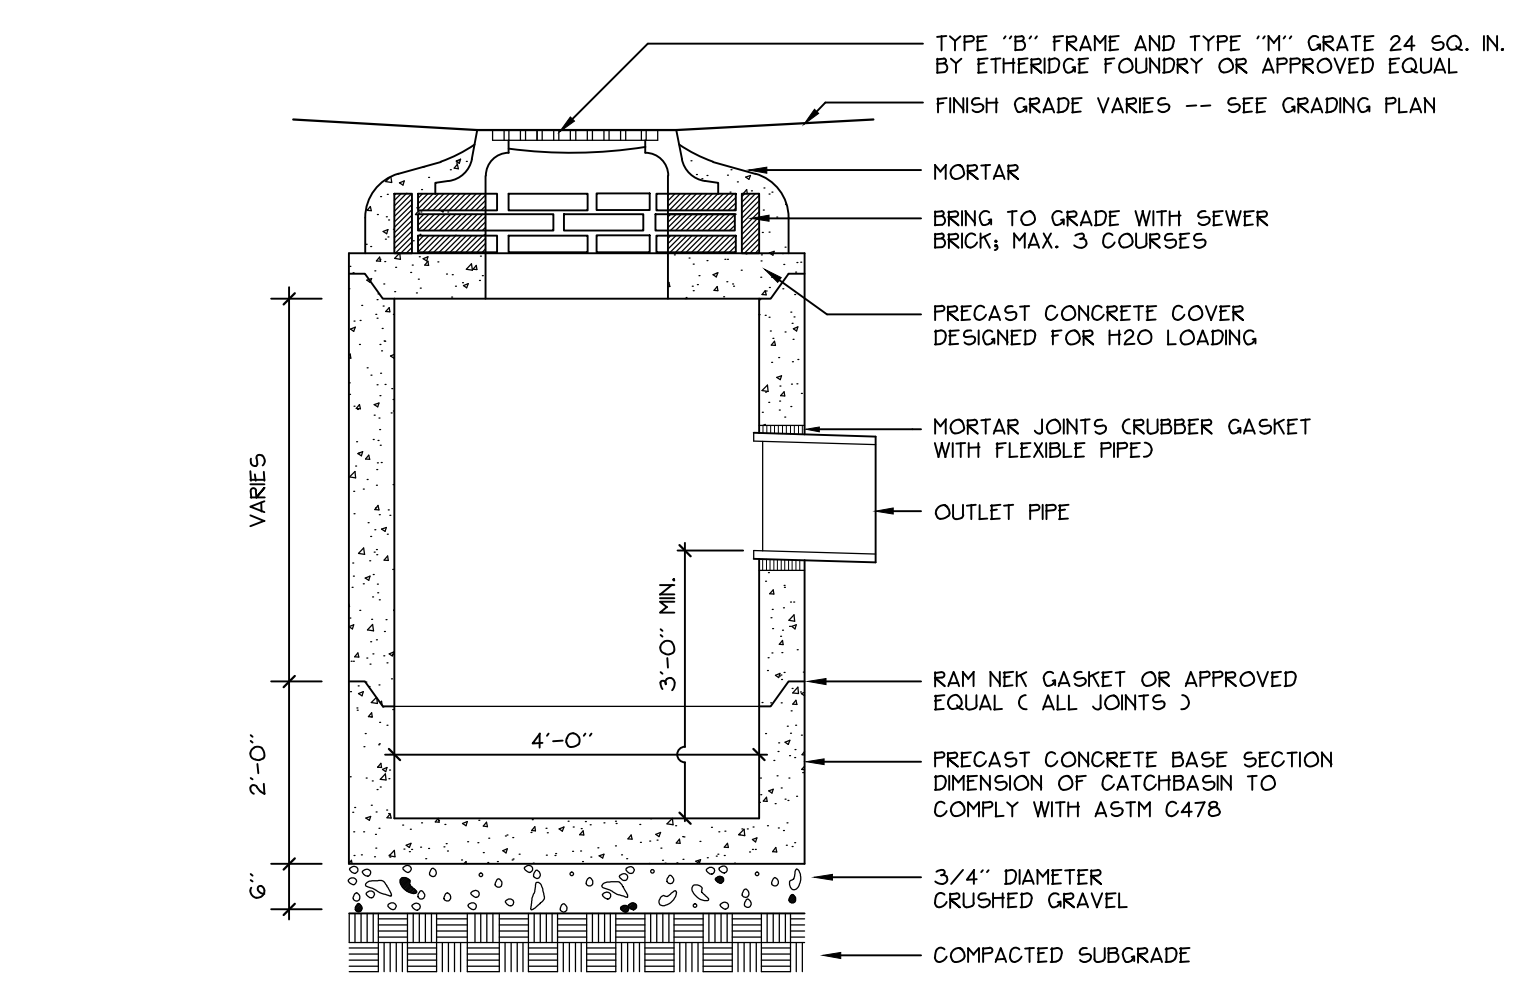

3 PRECAST CONCRETE CATCHBASIN
NOT TO SCALE

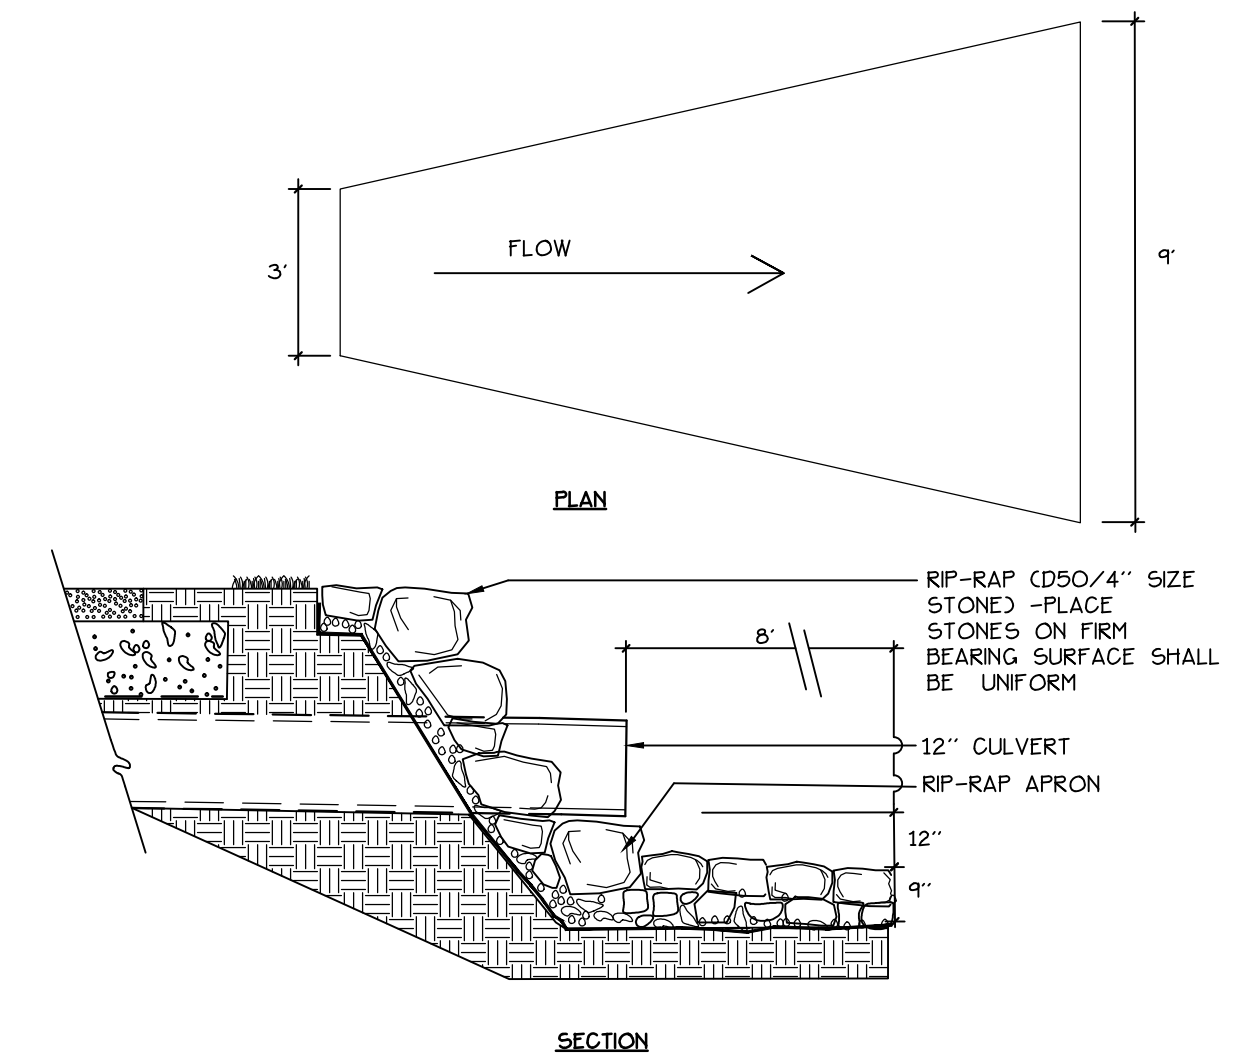

5 OCS OUTLET APRON AND RIP-RAP DETAIL
NOT TO SCALE

Owner:

 AVESTA 72 BISHOP STREET, LP
 307 Cumberland Avenue Tel: (207) 553-7777
 Portland, Maine 04101 Fax: (207) 553-7778

Prepared By:
 Mitchell & Associates
 LANDSCAPE ARCHITECTS
 70 Center Street Tel: (207) 774-4427
 Portland, Maine 04101 Fax: (207) 674-2460

CWS ARCHITECTS
 454 CUMBERLAND AVENUE
 PORTLAND, MAINE 04102
 TEL: (207) 774-6441
 FAX: (207) 774-6216

72 Bishop Street
Portland, Maine
72 Bishop Street

Date:
APRIL 10, 2015

Issued For:
SITE PLAN AND
SUBDIVISION PLAN REVIEW

Revisions:
Rev. 5/22/15

Reproduction or reuse of
this document without the
expressed written consent of
Mitchell & Associates is prohibited.

Title:
STORMWATER DETAILS

Scale:
AS SHOWN

Sheet No.:
L7

