


1 SIDEWALK EXTENSION  
SCALE: 1"=10'

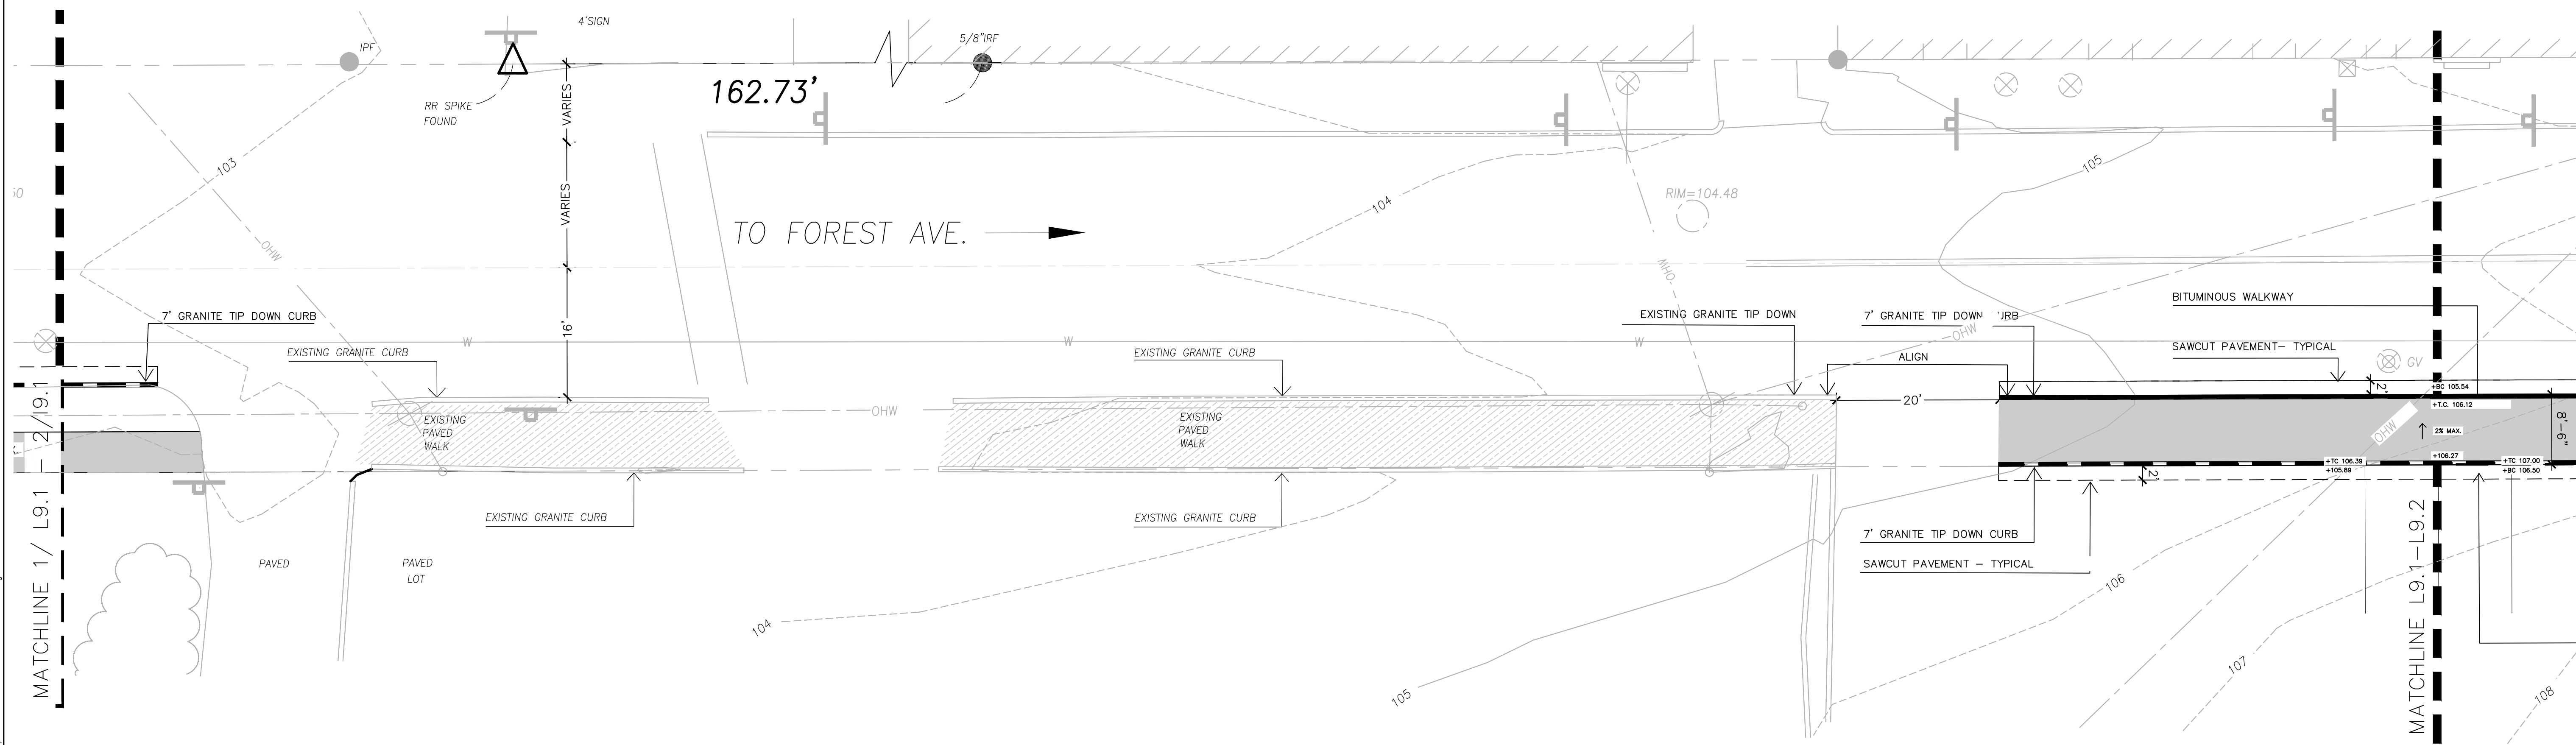

2 SIDEWALK EXTENSION  
SCALE: 1"=10'

Prepared For:  
Owner:  
AVESTA BISHOP STREET LP  
307 Cumberland Avenue  
Portland, Maine 04101  
Tel.: 207-553-7777

Prepared By:  
MITCHELL & ASSOCIATES  
Landscape Architects  
The Staples School  
70 Center Street  
Portland, Maine 04101  
Tel.: 207-774-4427

**72 BISHOP STREET**  
Portland, Maine  
Bishop Street


Date:  
SEPTEMBER 9, 2015

Issued For:  
SITE PLAN AND SUBDIVISION  
PLAN REVIEW

Revisions:  
Rev. 5/22/15  
Rev. 7/09/15  
Rev. 9/09/15  
Issued for:  
90% Maine Housing Submission  
11/25/15

Reproduction or reuse of this document  
without the expressed written consent  
of Mitchell & Associates is prohibited.  
© 2014

Title:  
BISHOP STREET  
SIDEWALK PLAN

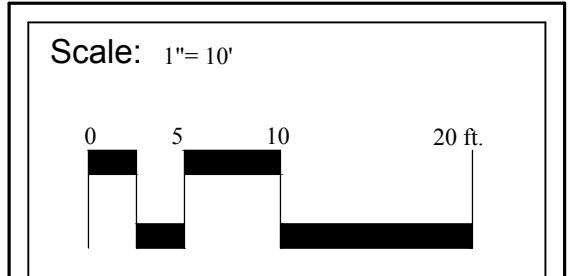

North:

Sheet No.:  
**L9.1**

I:\Project\Drawings\2\Bishop Street\Sheet\15120 Bishop Street Sidewalk Extension.dwg 12/10/2015 9:16 AM