



05HM  
HUTTON / MOREAU  
24 MAYFIELD STREET  
PORTLAND, ME 04103

SK No.      Reference Drawing      Date

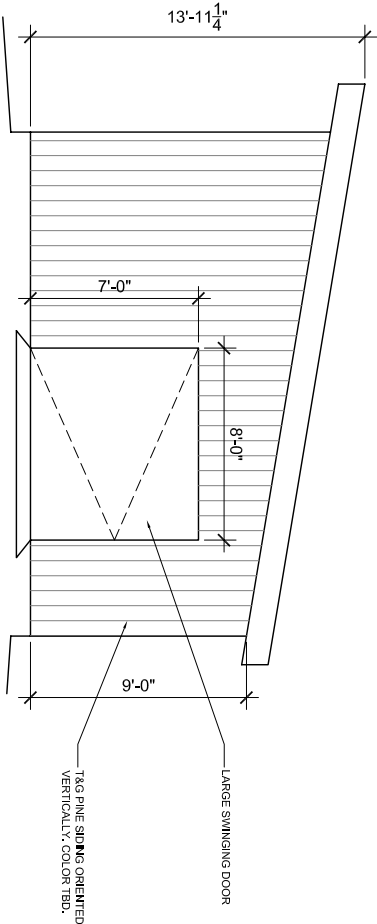

1 WEST ELEVATION  
1/8" = 1'-0"

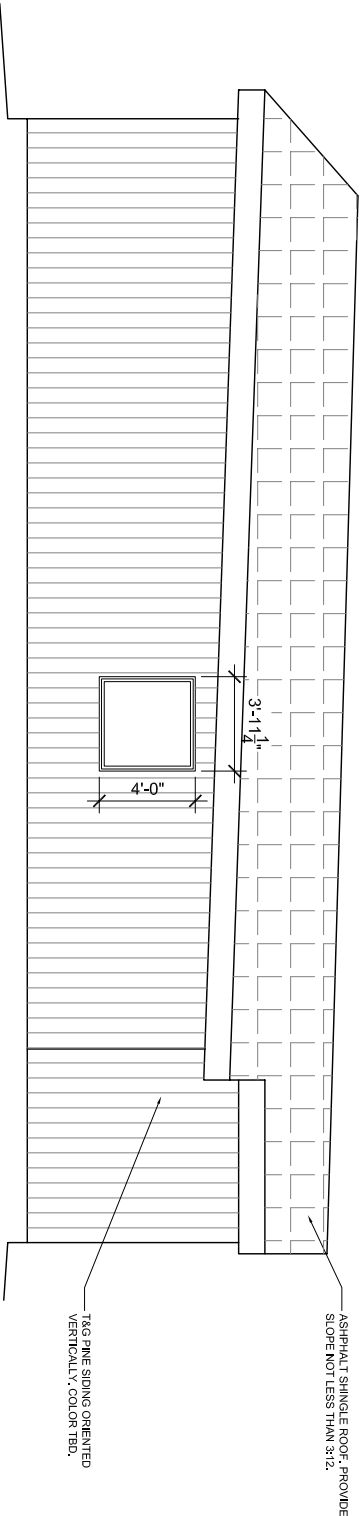

2 SOUTH ELEVATION  
1/8" = 1'-0"



PROJECT  
99 LAFAYETTE AVENUE 7B  
BROOKLYN, NY 11217  
718.643.2850 f  
360.234.1281 f

All drawings and written material herein constitute the original and unpublished work of the architect, and the same may not be duplicated, used, or disclosed without the written consent of the architect.

Project Number:  
05HM  
Drawing Name:



EXTERIOR ELEVATIONS

Drawing Scale:  
1/8" = 1'-0"  
Sheet Number: