




1 SECOND FLOOR FRAMING ADDITIONS  
SCALE: 1/4" = 1'-0"

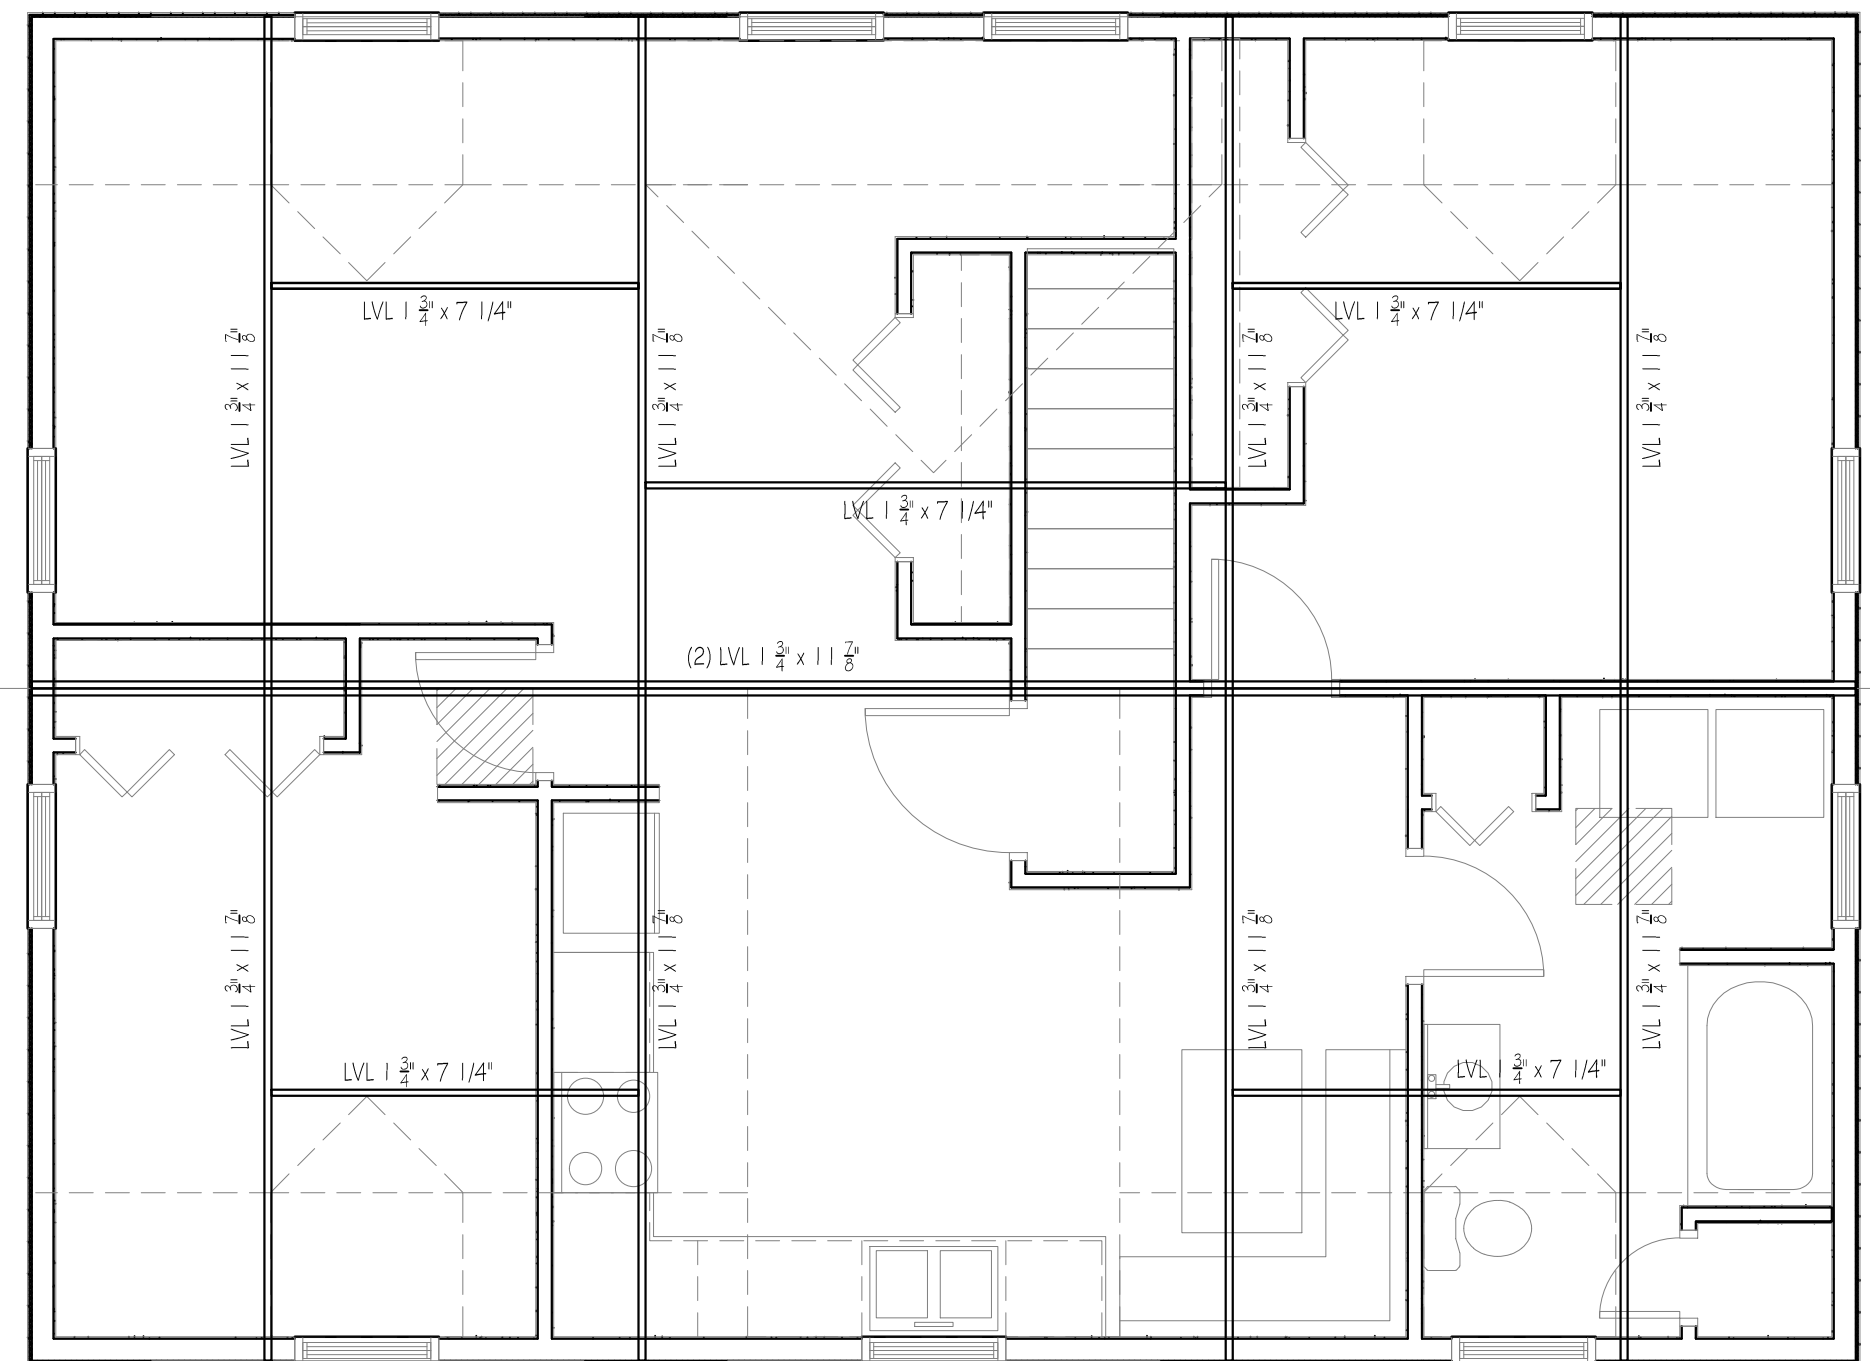

2 ROOF FRAMING ADDITIONS  
SCALE: 1/4" = 1'-0"

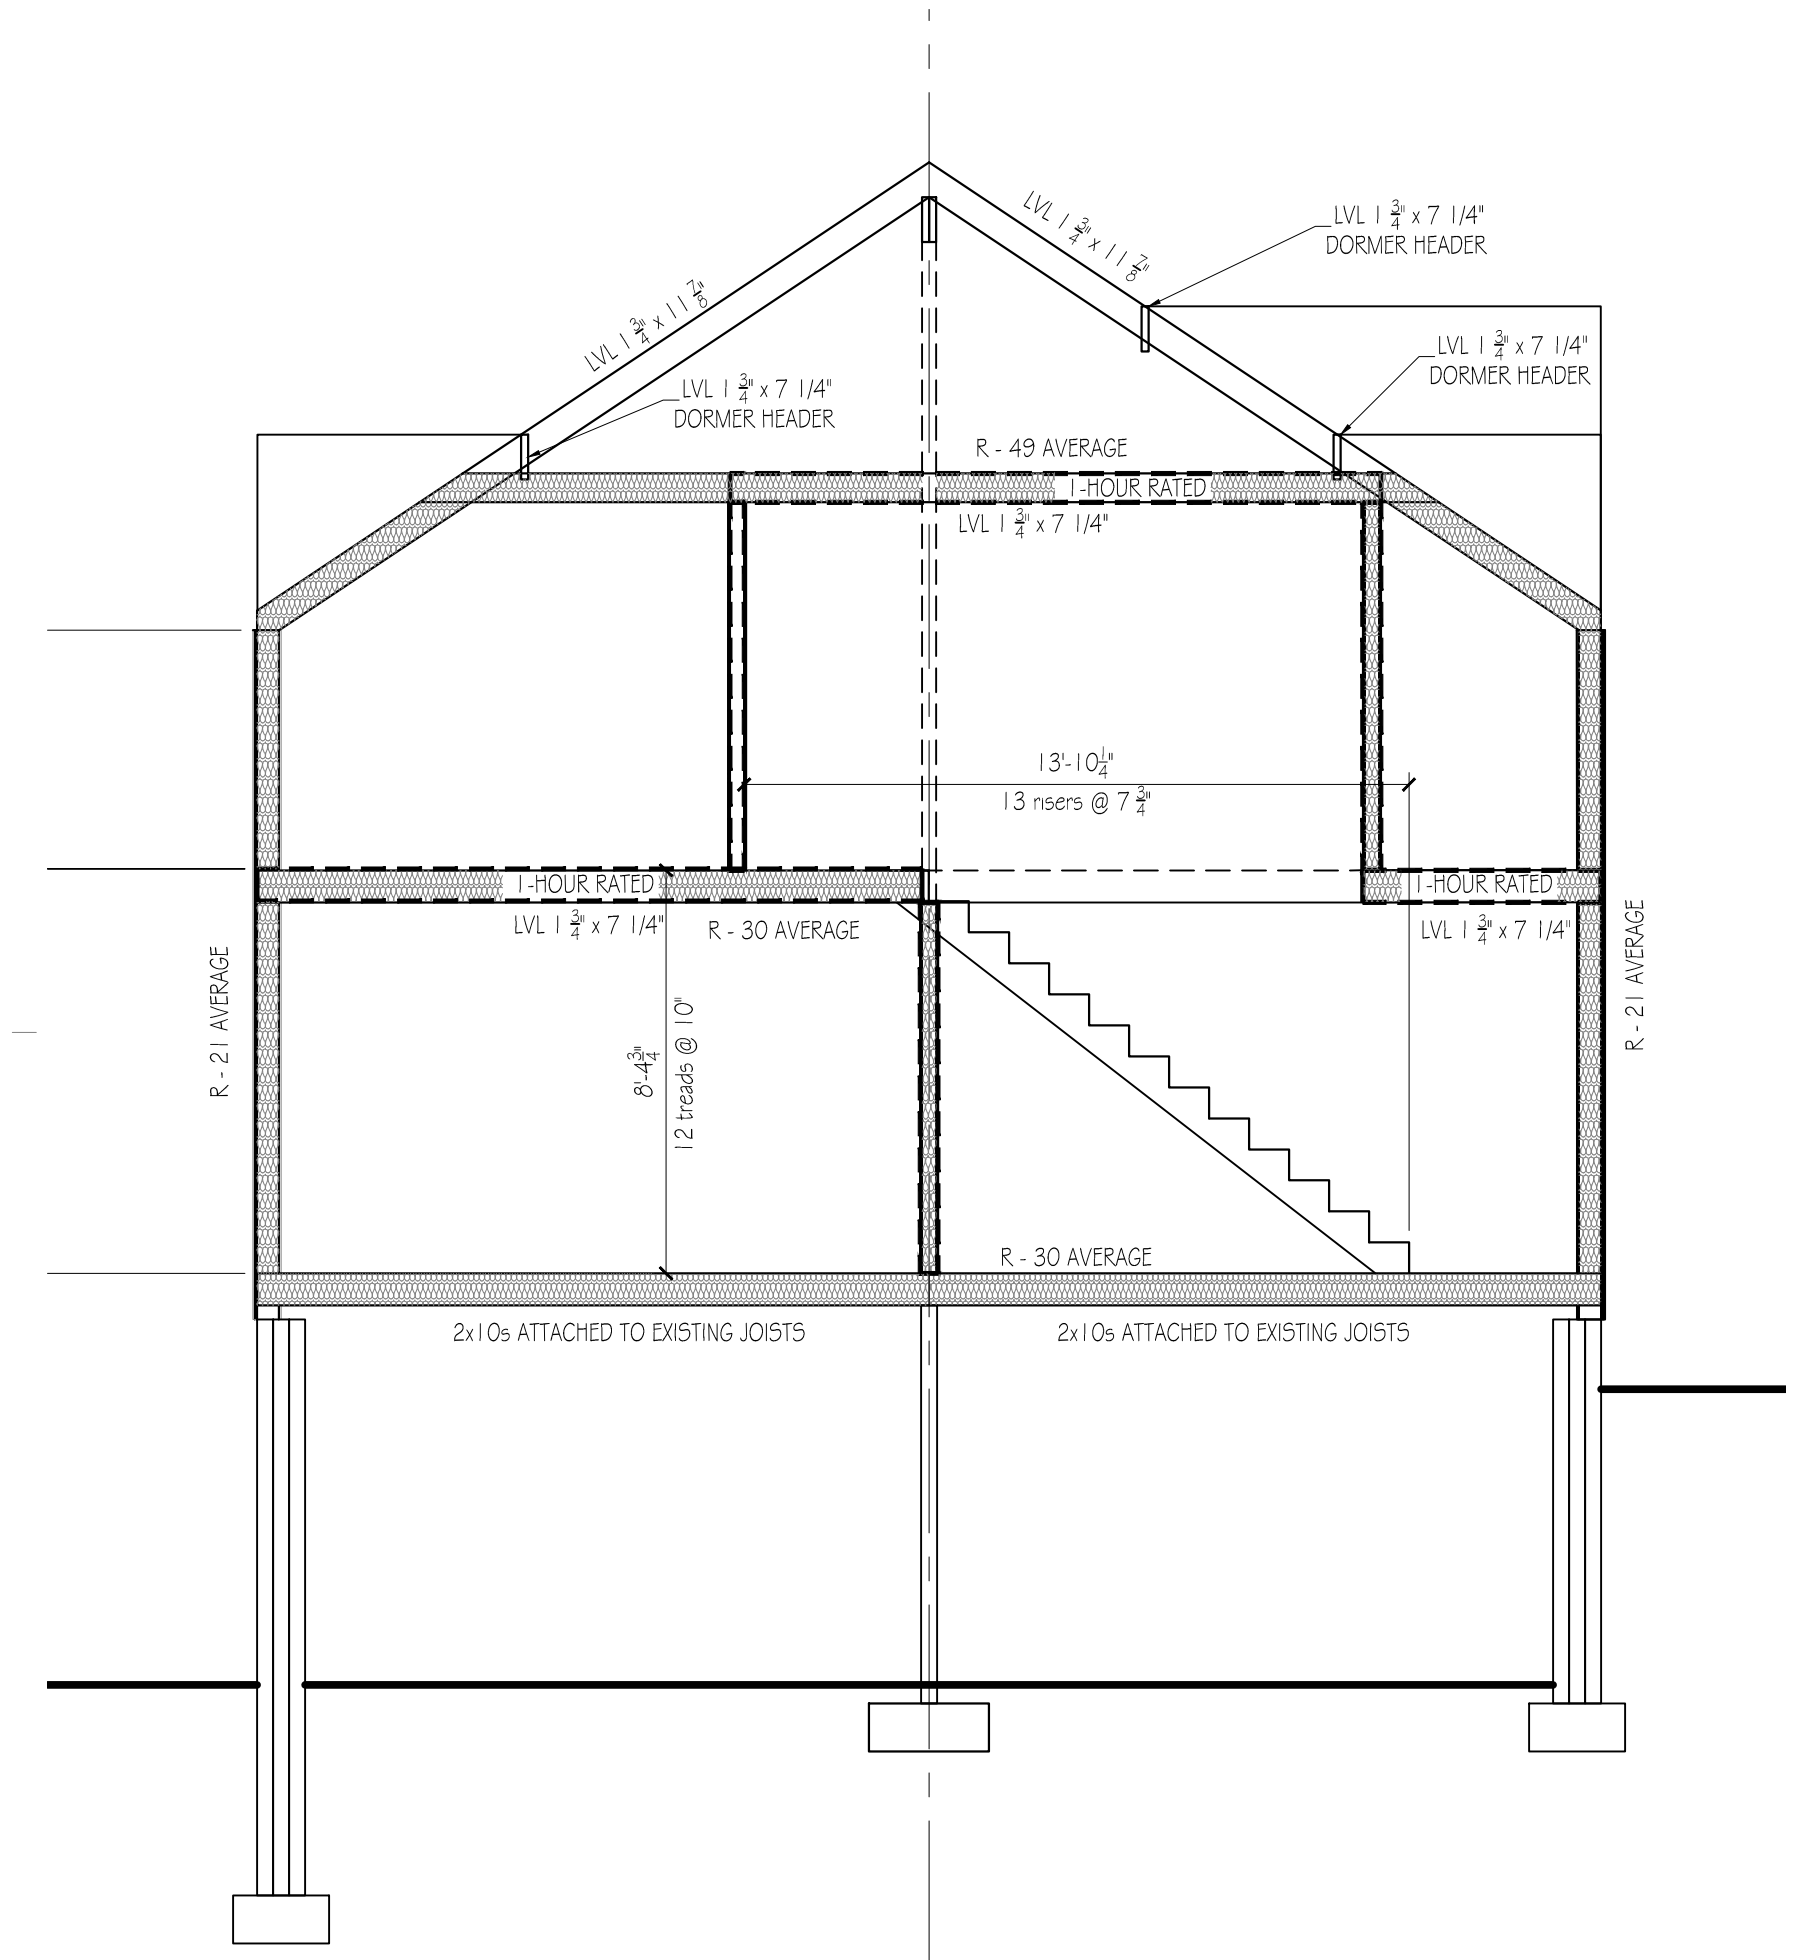

3 BUILDING SECTION  
SCALE: 1/4" = 1'-0"

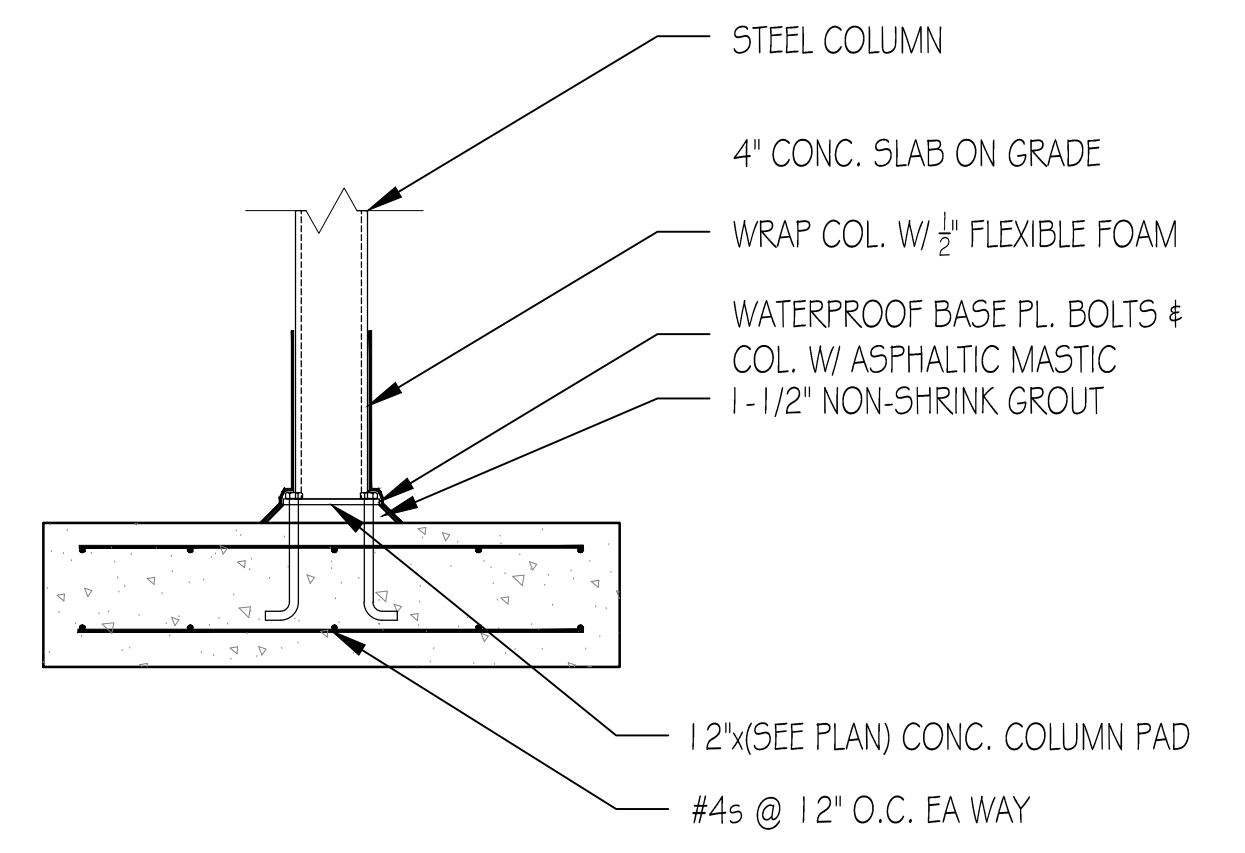

4 CONC PAD DETAIL  
SCALE: 3/4" = 1'-0"



1410 FOREST AVENUE  
 EXISTING 2 FAMILY  
 RENOVATIONS  
 located at  
 1410 FOREST AVE, PORTLAND, MAINE

BY JJO	NO	REMARKS	CODE:	IBC 2009
	A	ISSUED FOR PERMIT	TOWN:	PORTLAND
DATE 03/25/17			DATE:	03-25-2017
			SCALE:	As Noted
			DRAWN:	JJO
			TITLE:	FRAMING PLANS
			FILE:	
			SHEET:	A1-02