



FRONT ELEVATION
Scale: N.T.S.

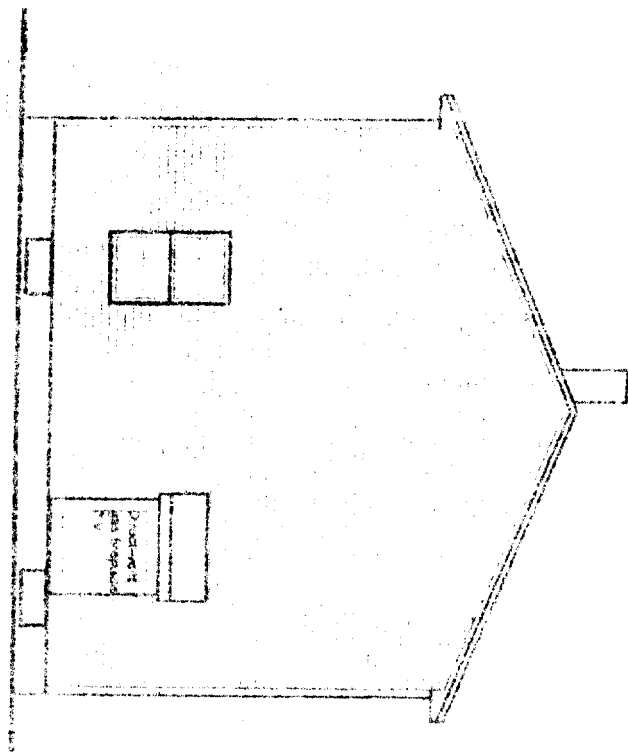

FRONT ELEVATION
Scale: N.T.S.

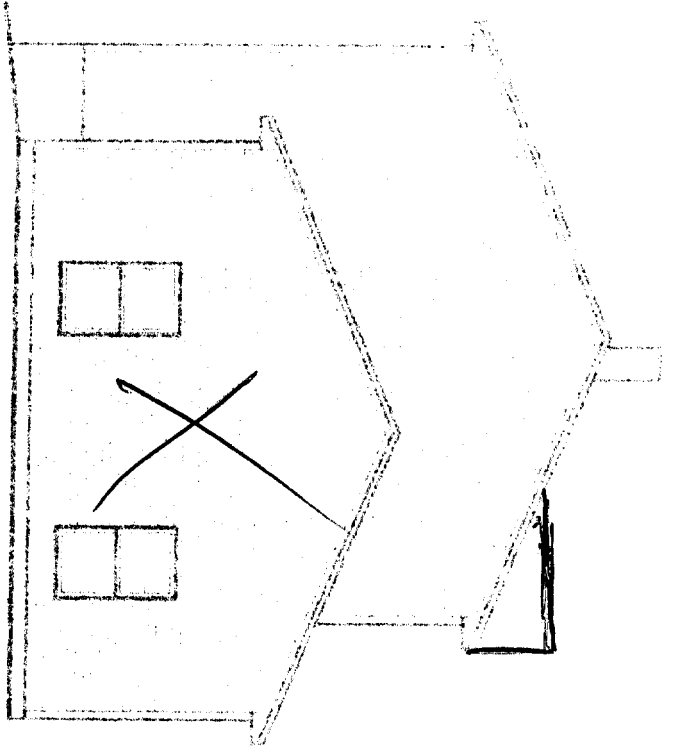


08/10/2006 12:48 2078921383

CUSTOM HOMES

PAGE 05

FRONT ELEVATION
Scale: N.T.S.

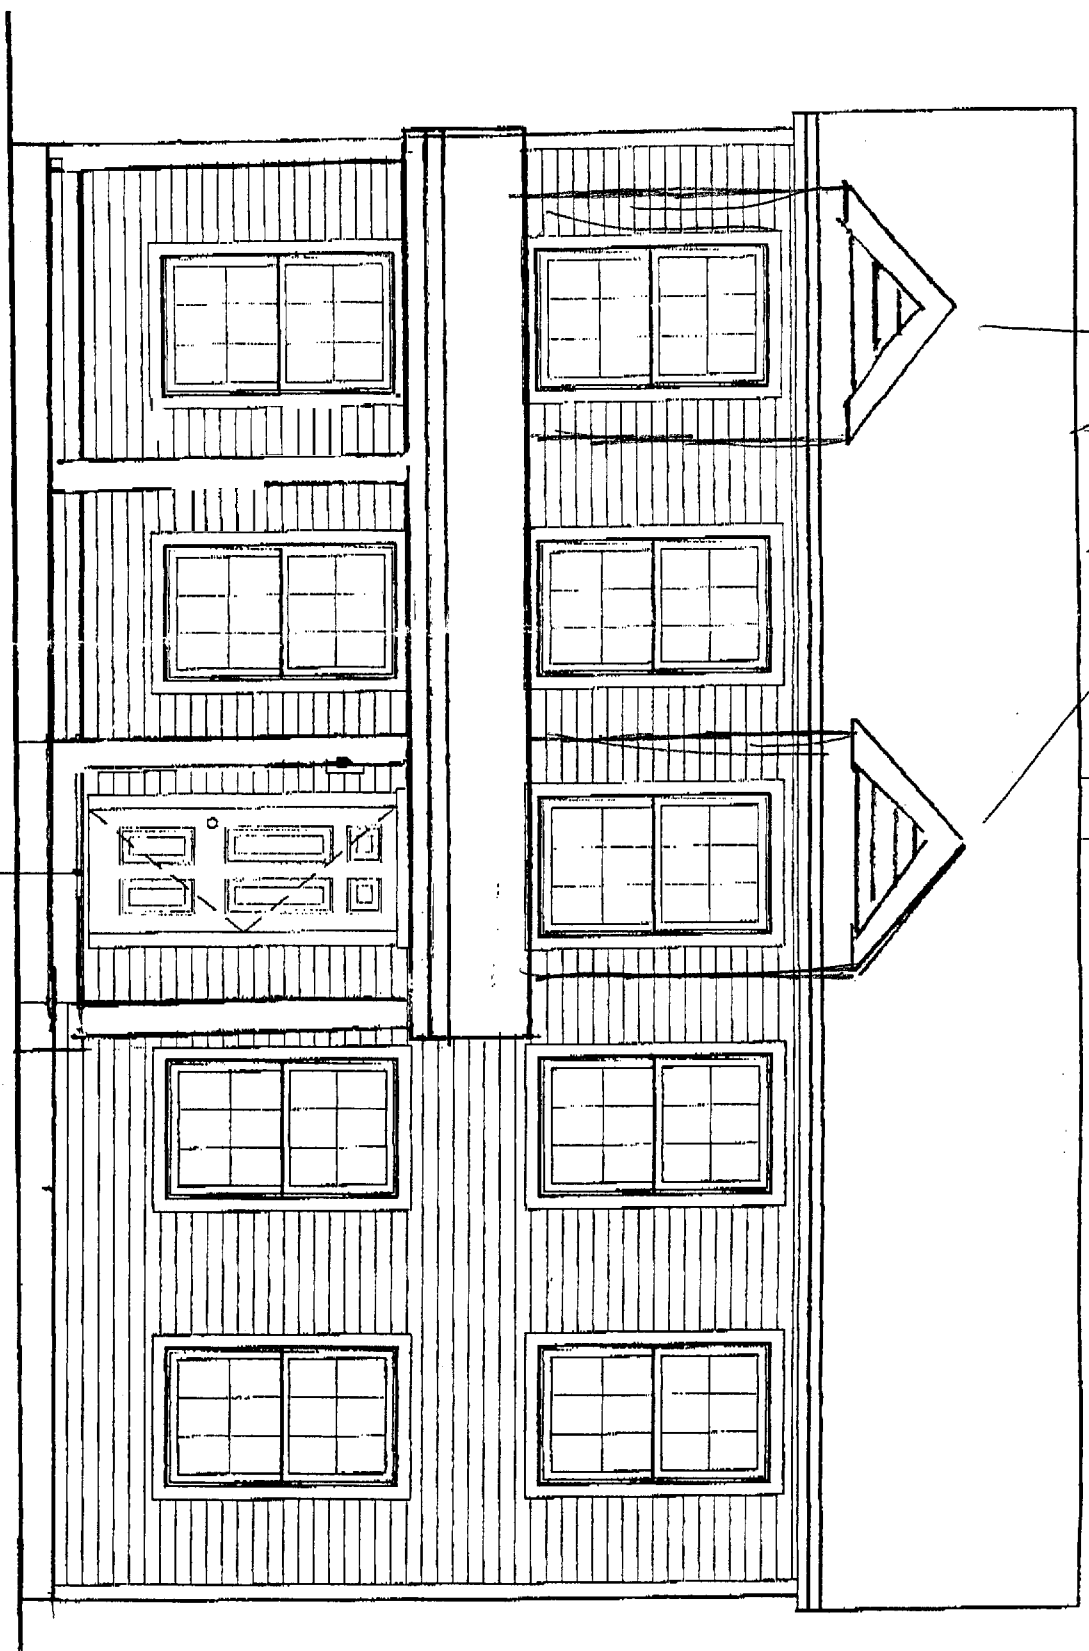


GPB/A
08/10/06
Change to
protrude from
house

PARADIGM
Window Solutions
STANDARD DOUBLE HUNG
6311/8312
NFRCC PWS-A-001
VINYL • LOW-E

FRONT ELEVATION

Scale: N.T.S.



National Fenestration Rating Council
CERTIFIED

PARADIGM
Window Solutions
STANDARD DOUBLE HUNG
8311/8312
NFRCC PWS-A-001
VINYL • LOW-E
DOUBLE GLAZED

• Energy savings will depend on your specific climate, house and lifestyle
• For more information, CALL 1-877-994-6369 or visit NFRCC's web site at www.nfrcc.org


Technical Information			
Res	U-Factor	Solar Heat Gain Coefficient	Visible Light Transmittance
Non-Res	.34	.31	.51
Res	.33	.31	.53

Manufacturer stipulates that these ratings conform to applicable NFRCC procedures for determining whole product energy performance. NFRCC ratings are determined for a fixed set of environmental conditions and specific product sizes.

REAR ELEVATION

Scale: N.T.S.

There may be variations of foundation wall and footing depth dependent on existing site contours.

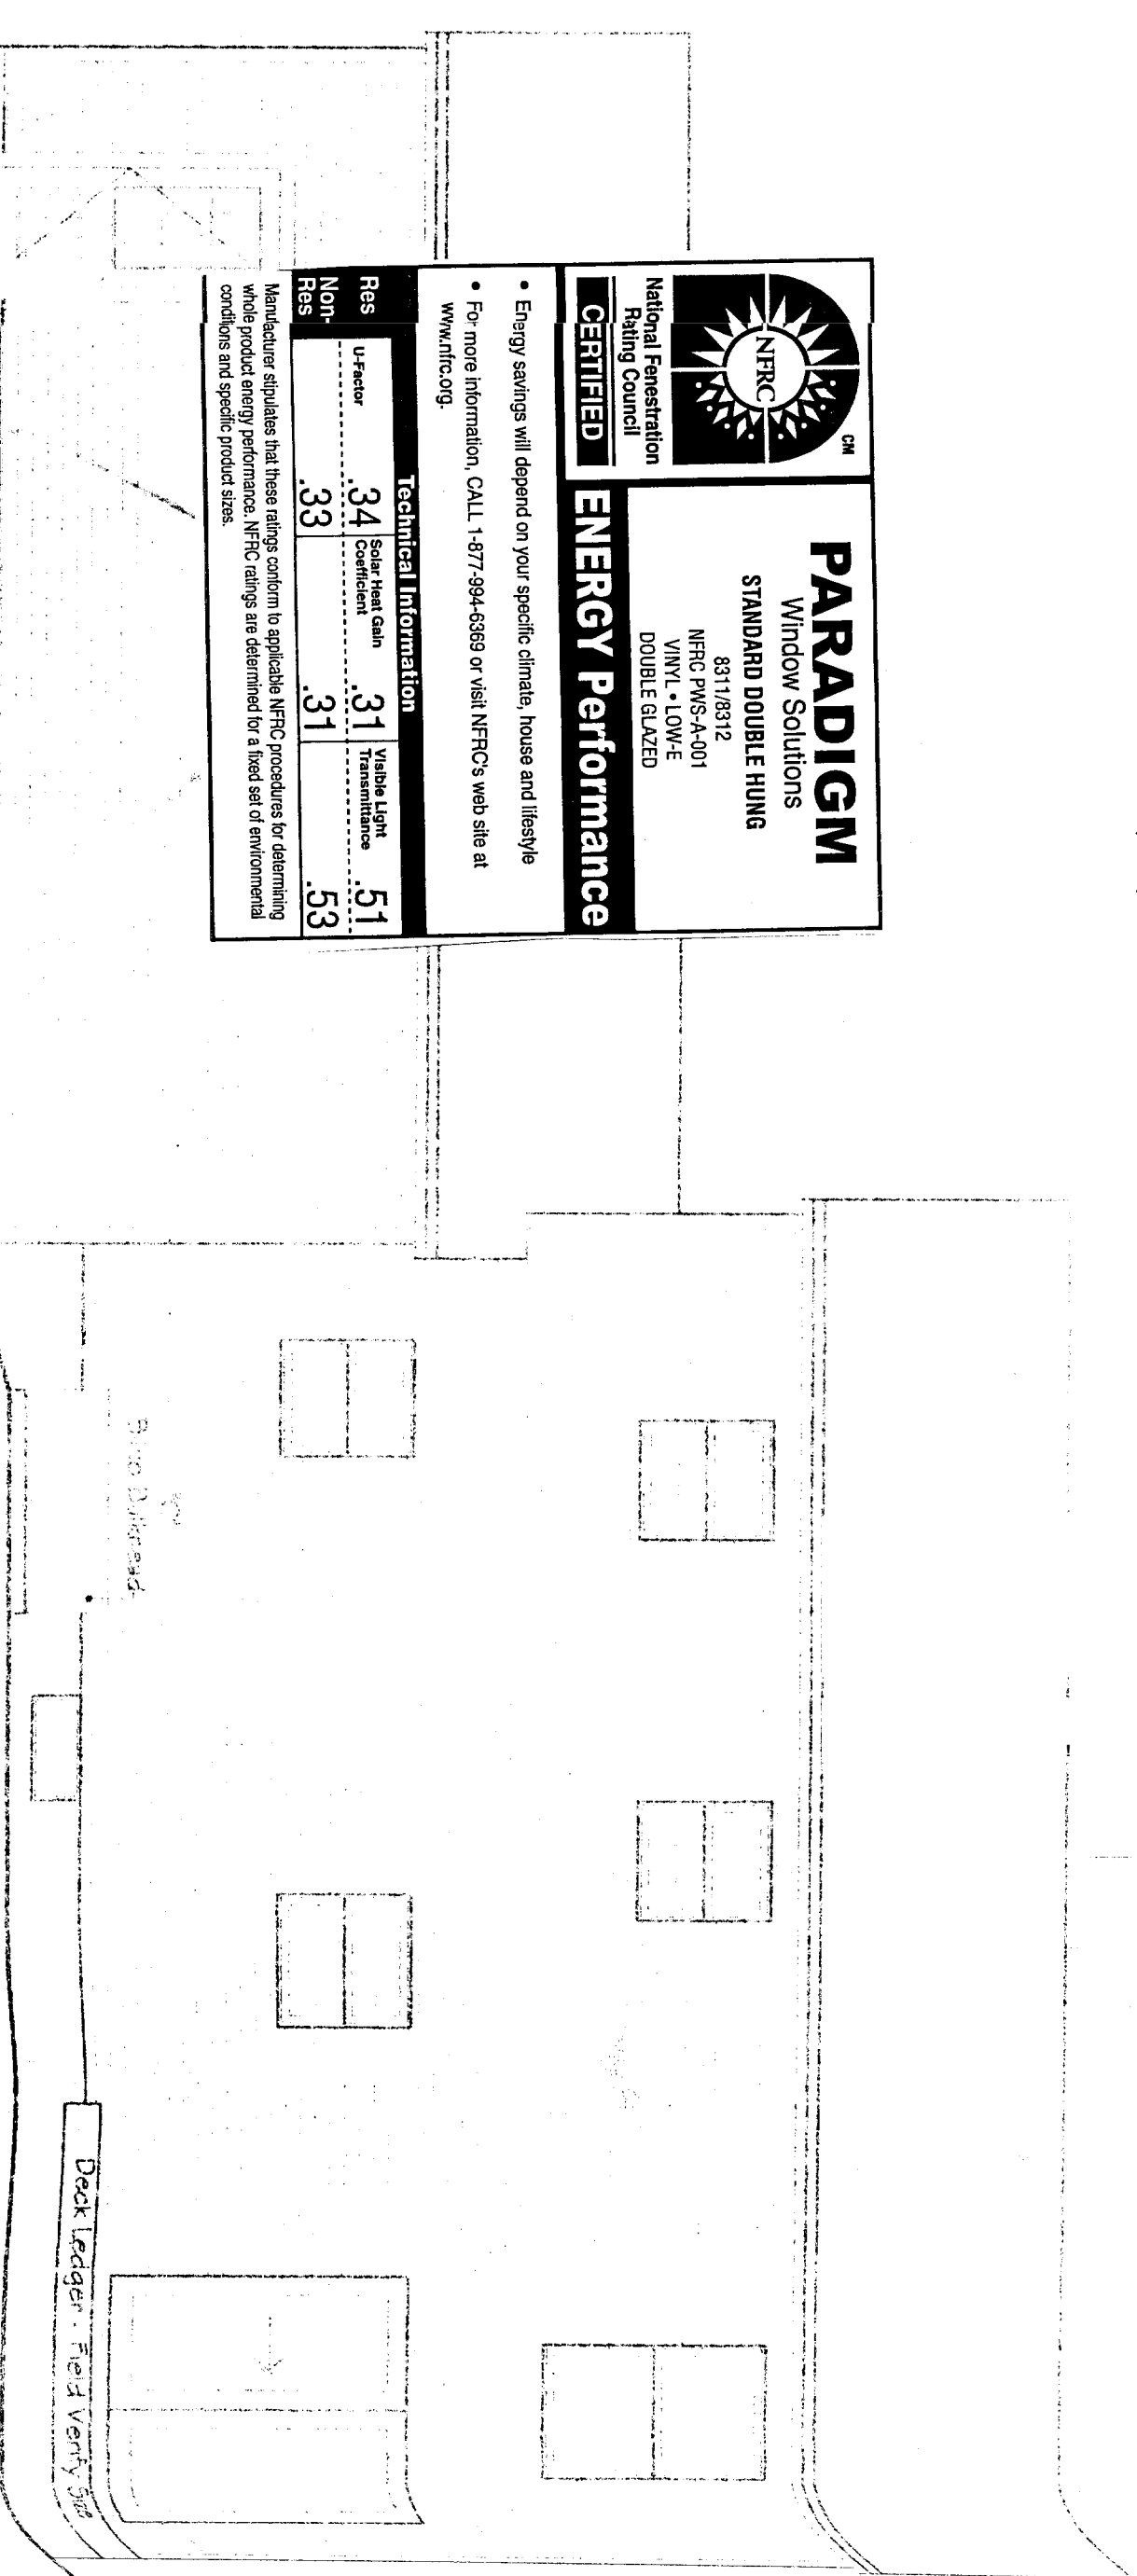

PLEASE BE ADVISED THAT JAG DESIGNS, INC. IS NOT CERTIFIED AS A STATE OF MAINE ARCHITECT OR ENGINEER. THIS WORK IS SUPPLIED STRICTLY AS A SERVICE TO MY CUSTOMERS AND IS NOT GUARANTEED AS TO STRUCTURAL SOUNDNESS. CUSTOMERS SHOULD CONSULT AN ENGINEER OR ARCHITECT BEFORE TAKING ANY FINAL ACTION REGARDING CONSTRUCTION. BEFORE BEGINNING CONSTRUCTION, IT IS THE CUSTOMER'S RESPONSIBILITY TO HAVE ALL NECESSARY PERMITS OBTAINED.